



© Copyright Rock Townsend Architects LLP
 All dimensions to be checked on site prior to commencement of works
 Rock Townsend Architects LLP to be notified of any omissions or errors
 THIS DRAWING IS NOT TO BE SCALED
 SETTING OUT - NOTE FOR CONTRACTOR
 It is the responsibility of the contractor to check all setting out information (levels, dimensions, co-ordinates, etc.) indicated on this drawing for the whole of the works prior to commencement of the works and record the results on a copy of this drawing. Rock Townsend Architects LLP shall be notified of any discrepancies and no work shall be commenced until further instructions are received in writing.

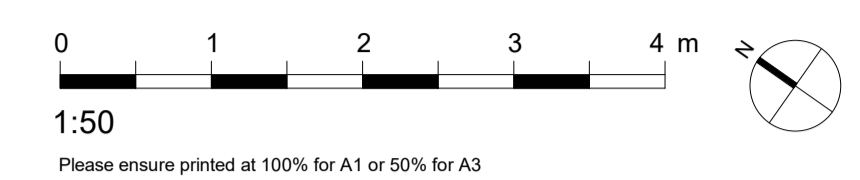


- Existing fabric
- - - Demolition
- Proposed
- Client Supply Furniture
- ▨ Outside of scope


1. Existing aluminum wrapped column protected during construction
2. Existing Heritage door & frame moved backwards so swing doesn't clash with the stairs SPEC REF:
3. Oak stair with brass anti slip inserts set into tread SPEC REF:
4. Solid timber seats with integrated soft seat or Solid Cork - material tbc. SPEC REF:
5. Table, rotating top FPC Steel - White tbc. SPEC REF:
6. Terrazzo flooring tiles covering the lower steps SPEC REF:
7. Pivot point offset from centre

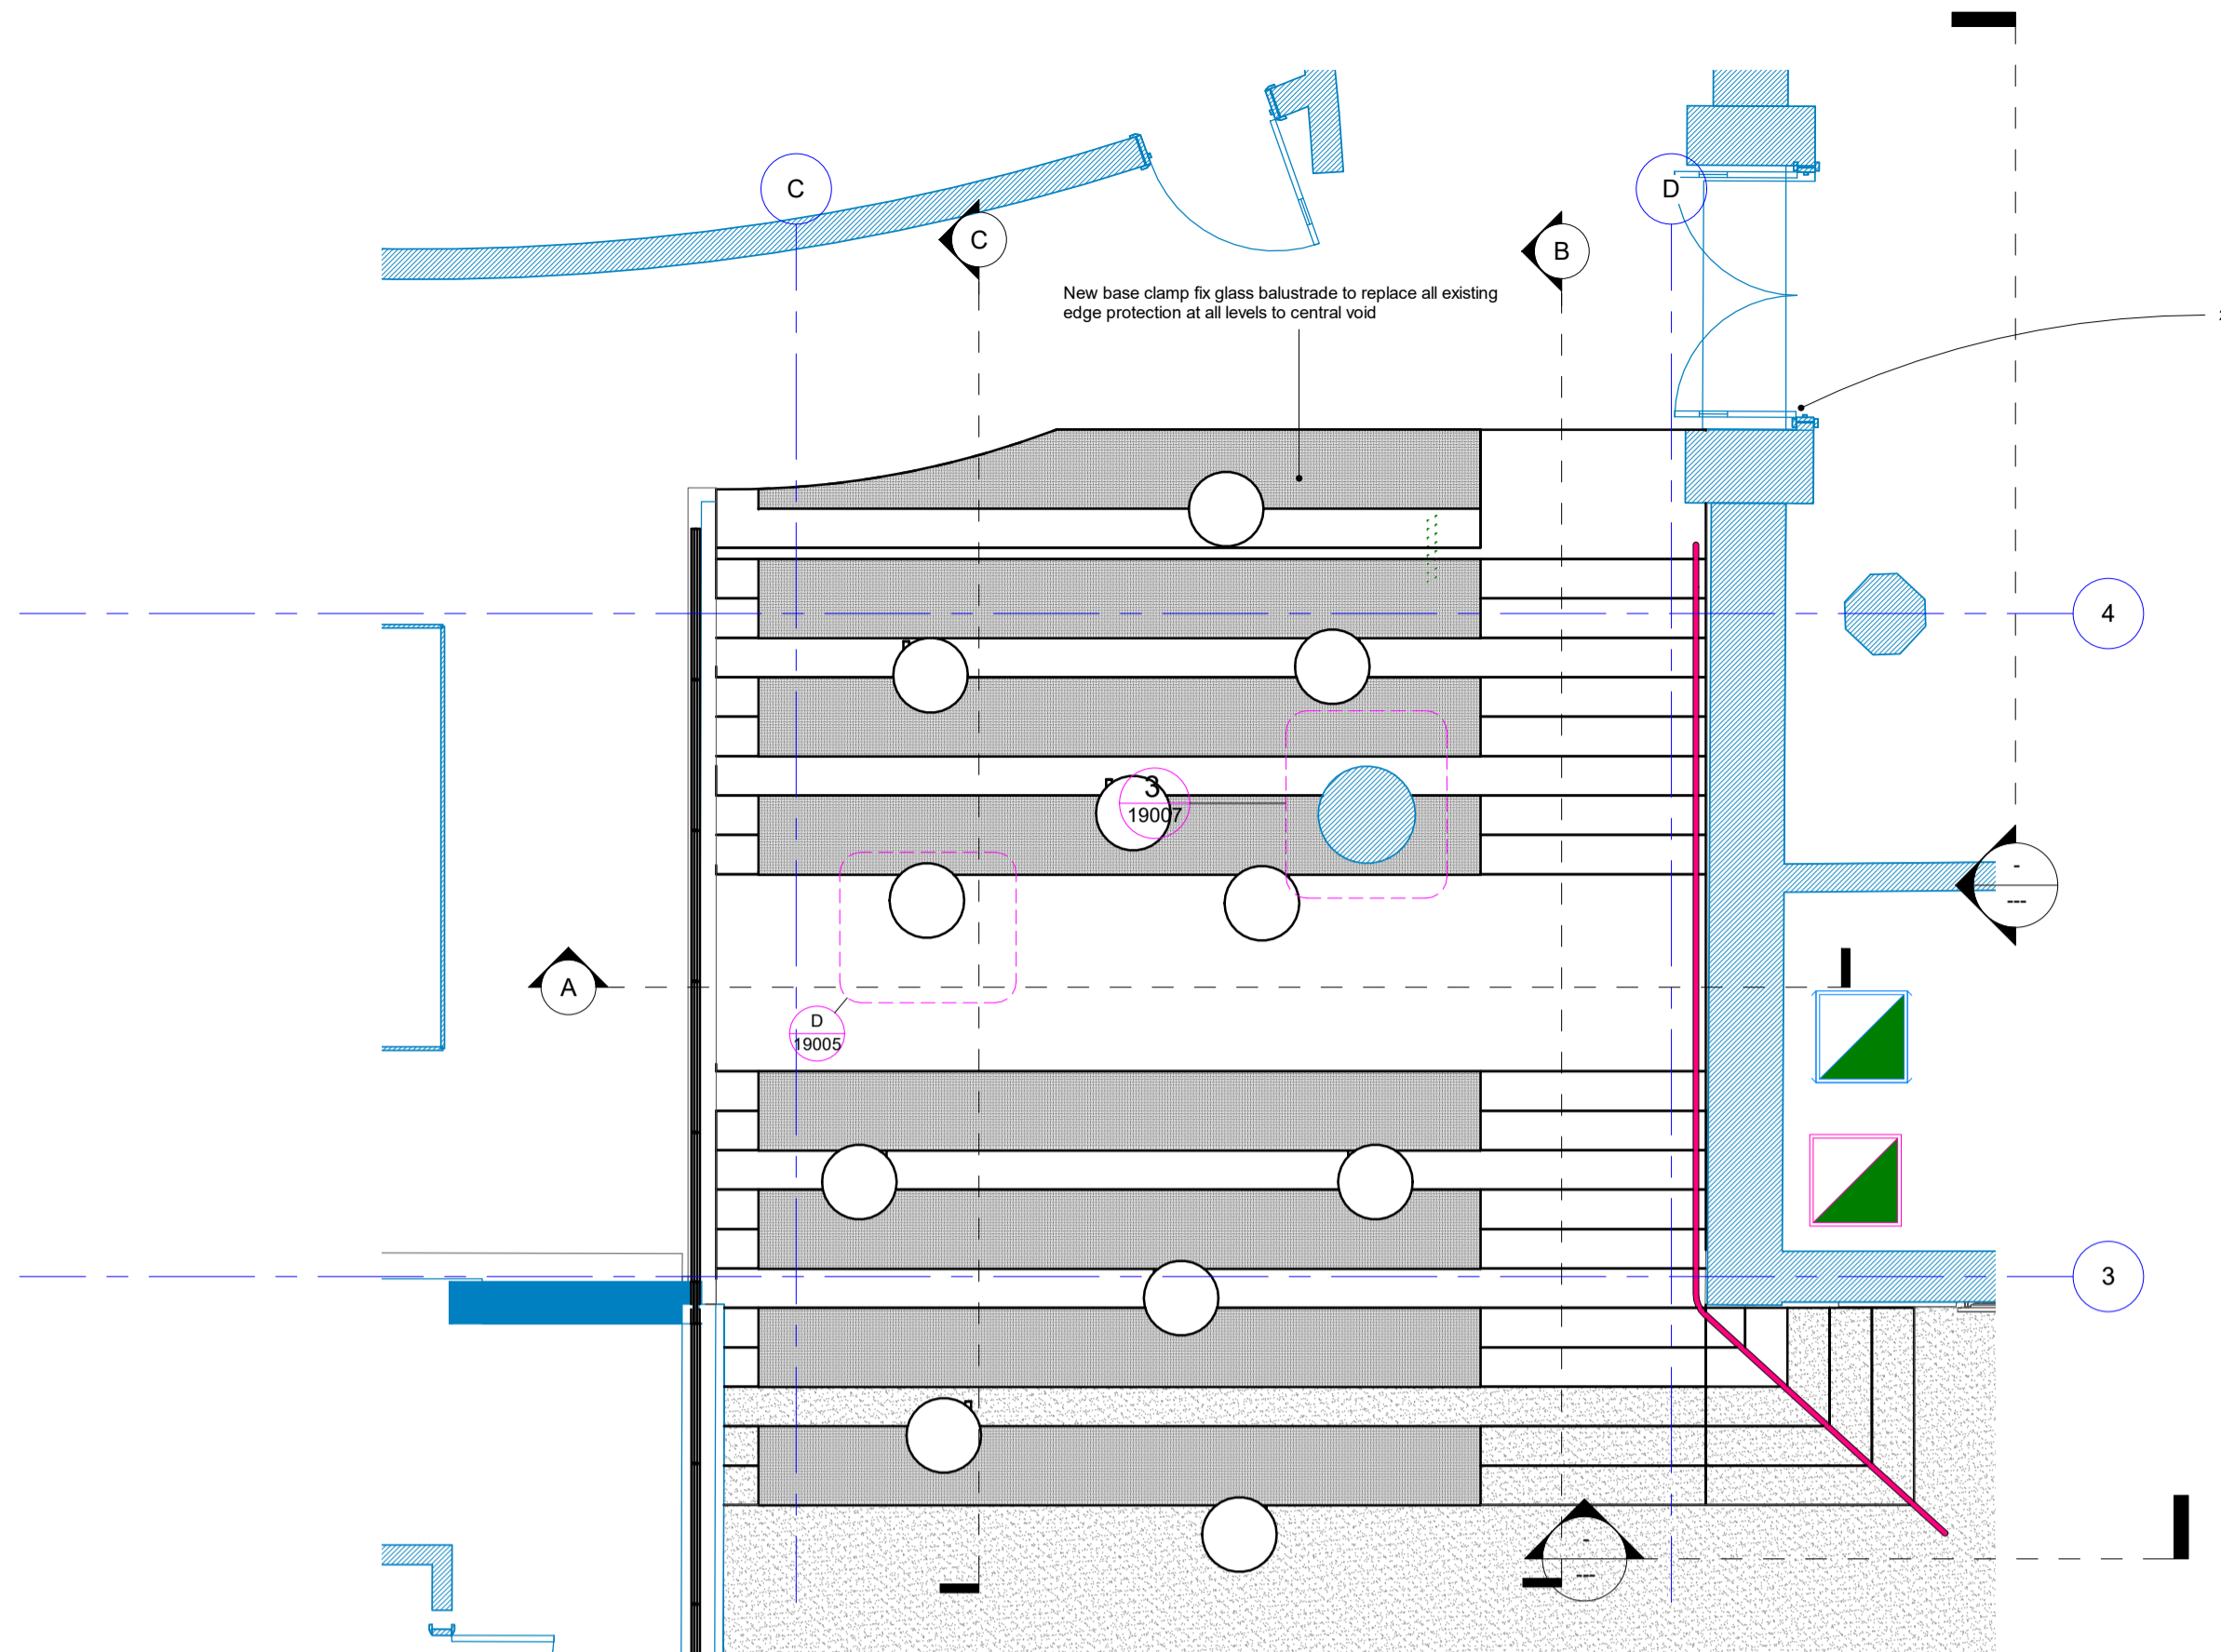


1 PLAN - Big Steps
 1:50

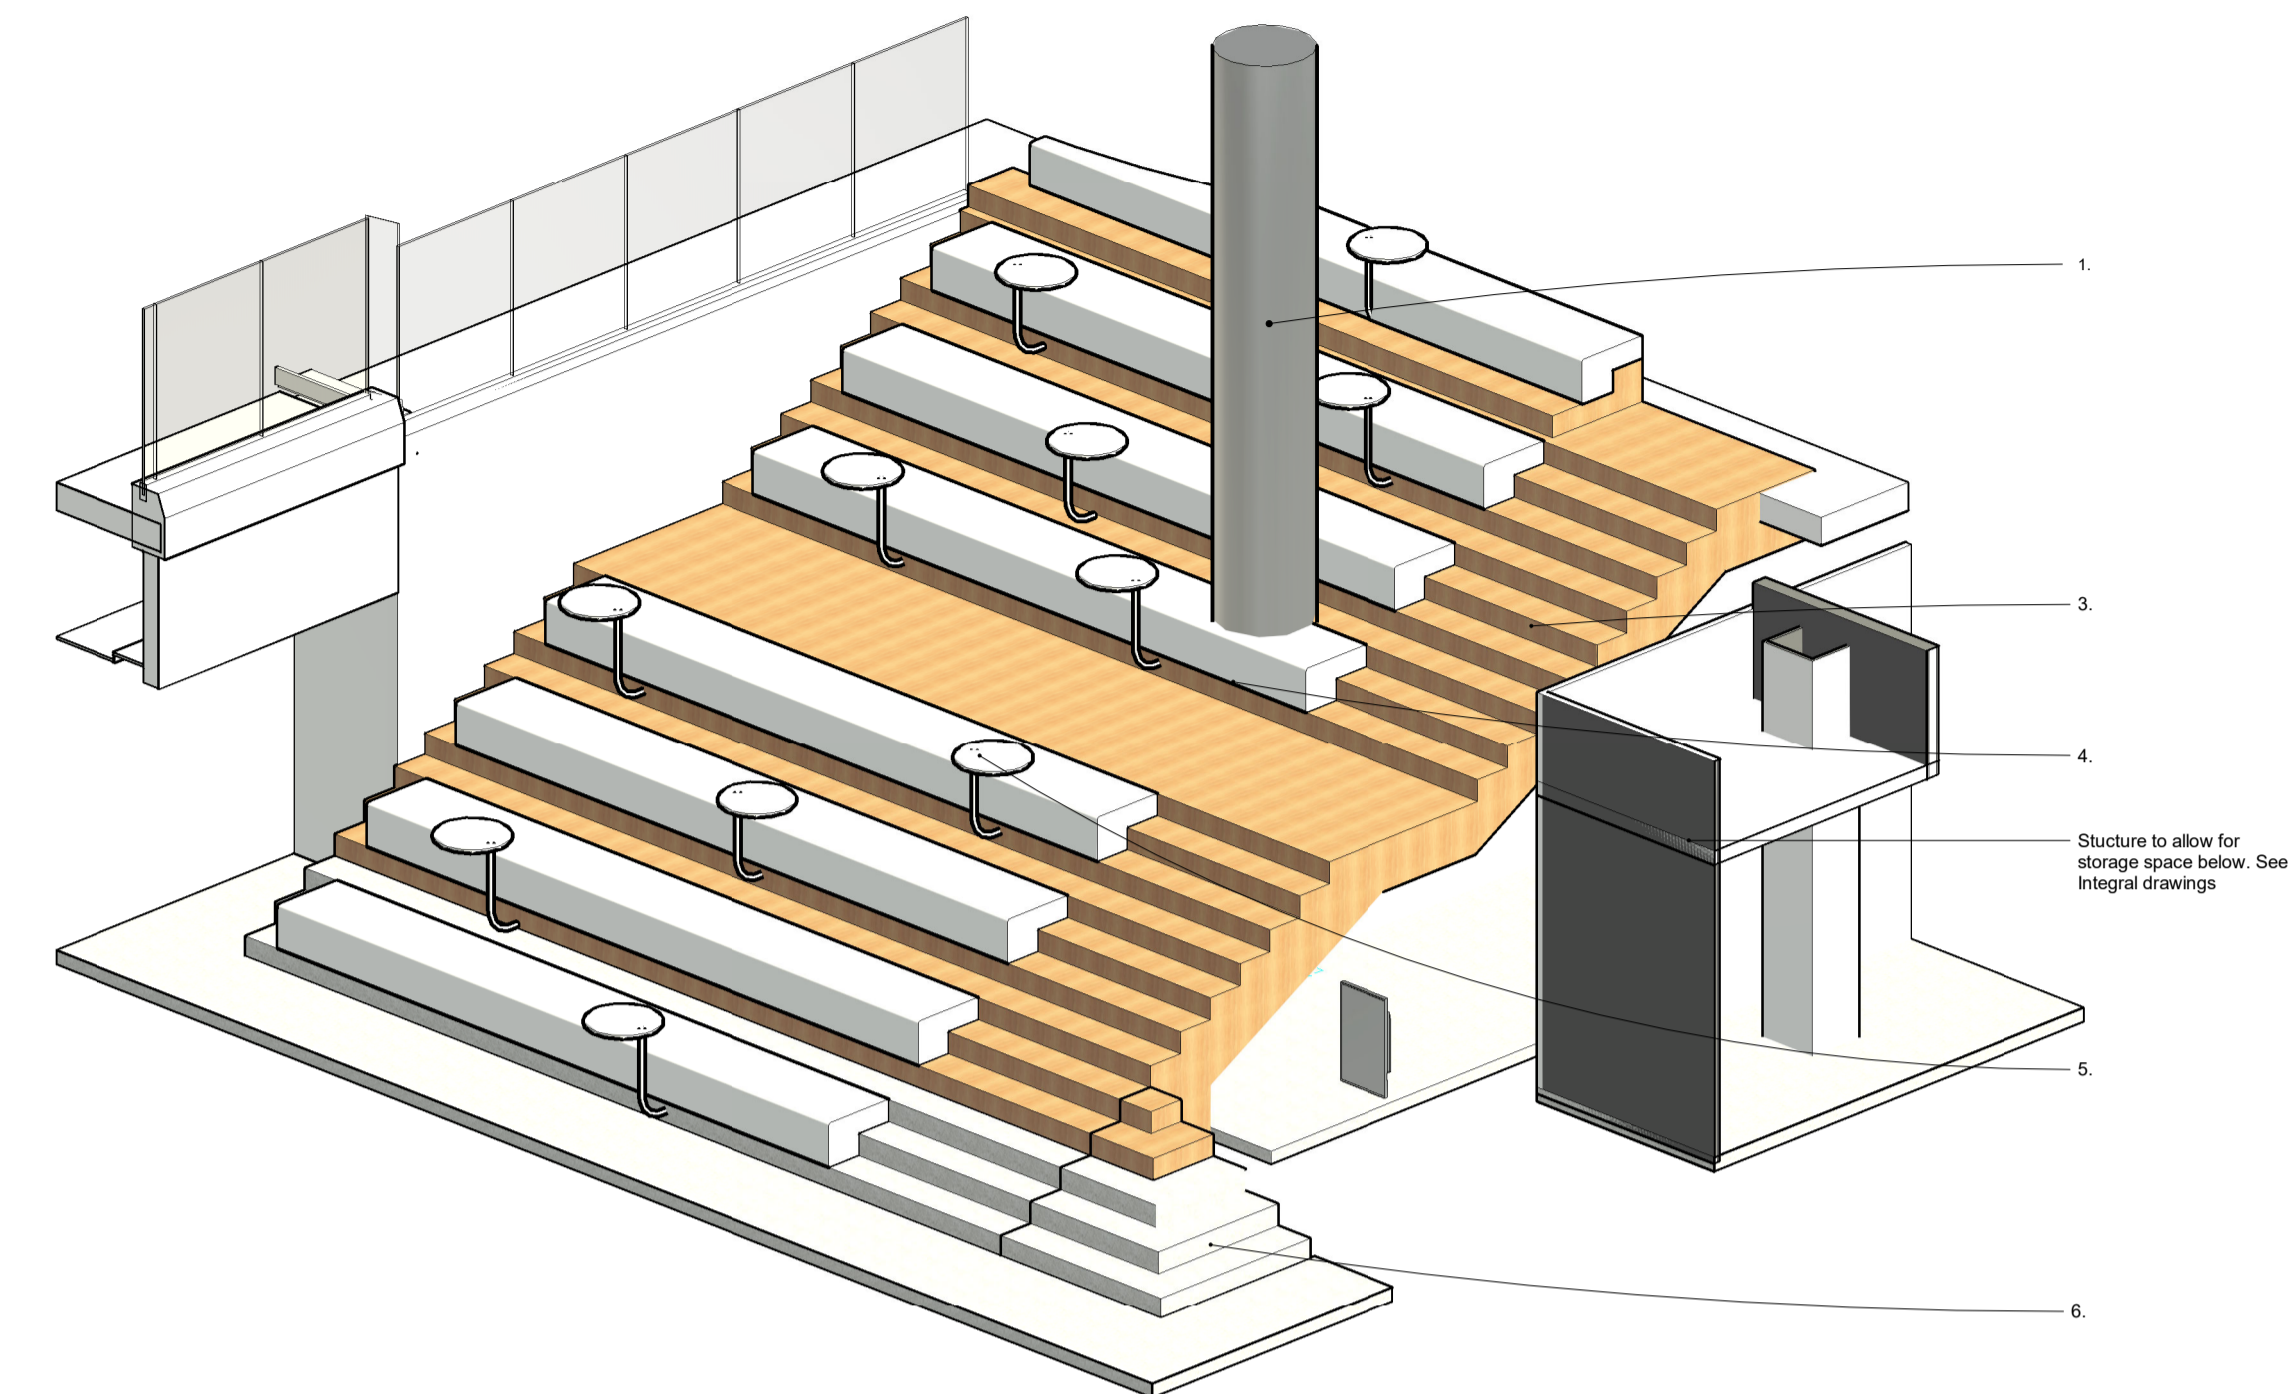


2 AXO - Big Steps

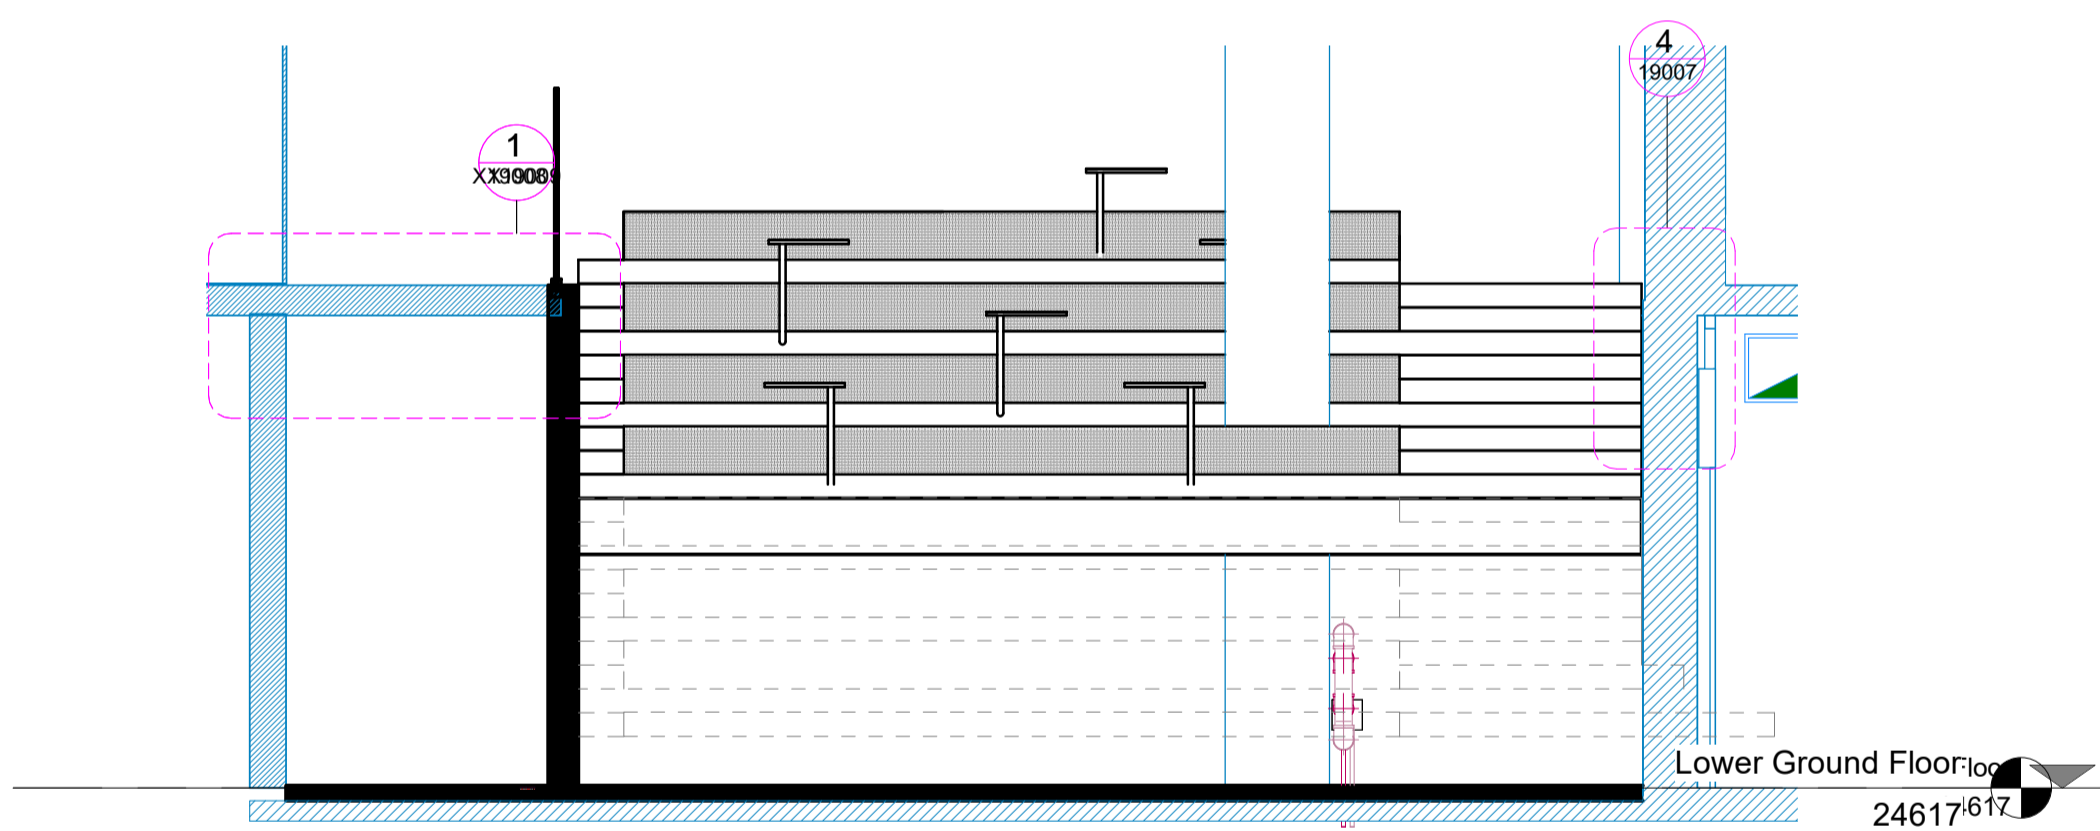


A Section - Big Steps
 1:50

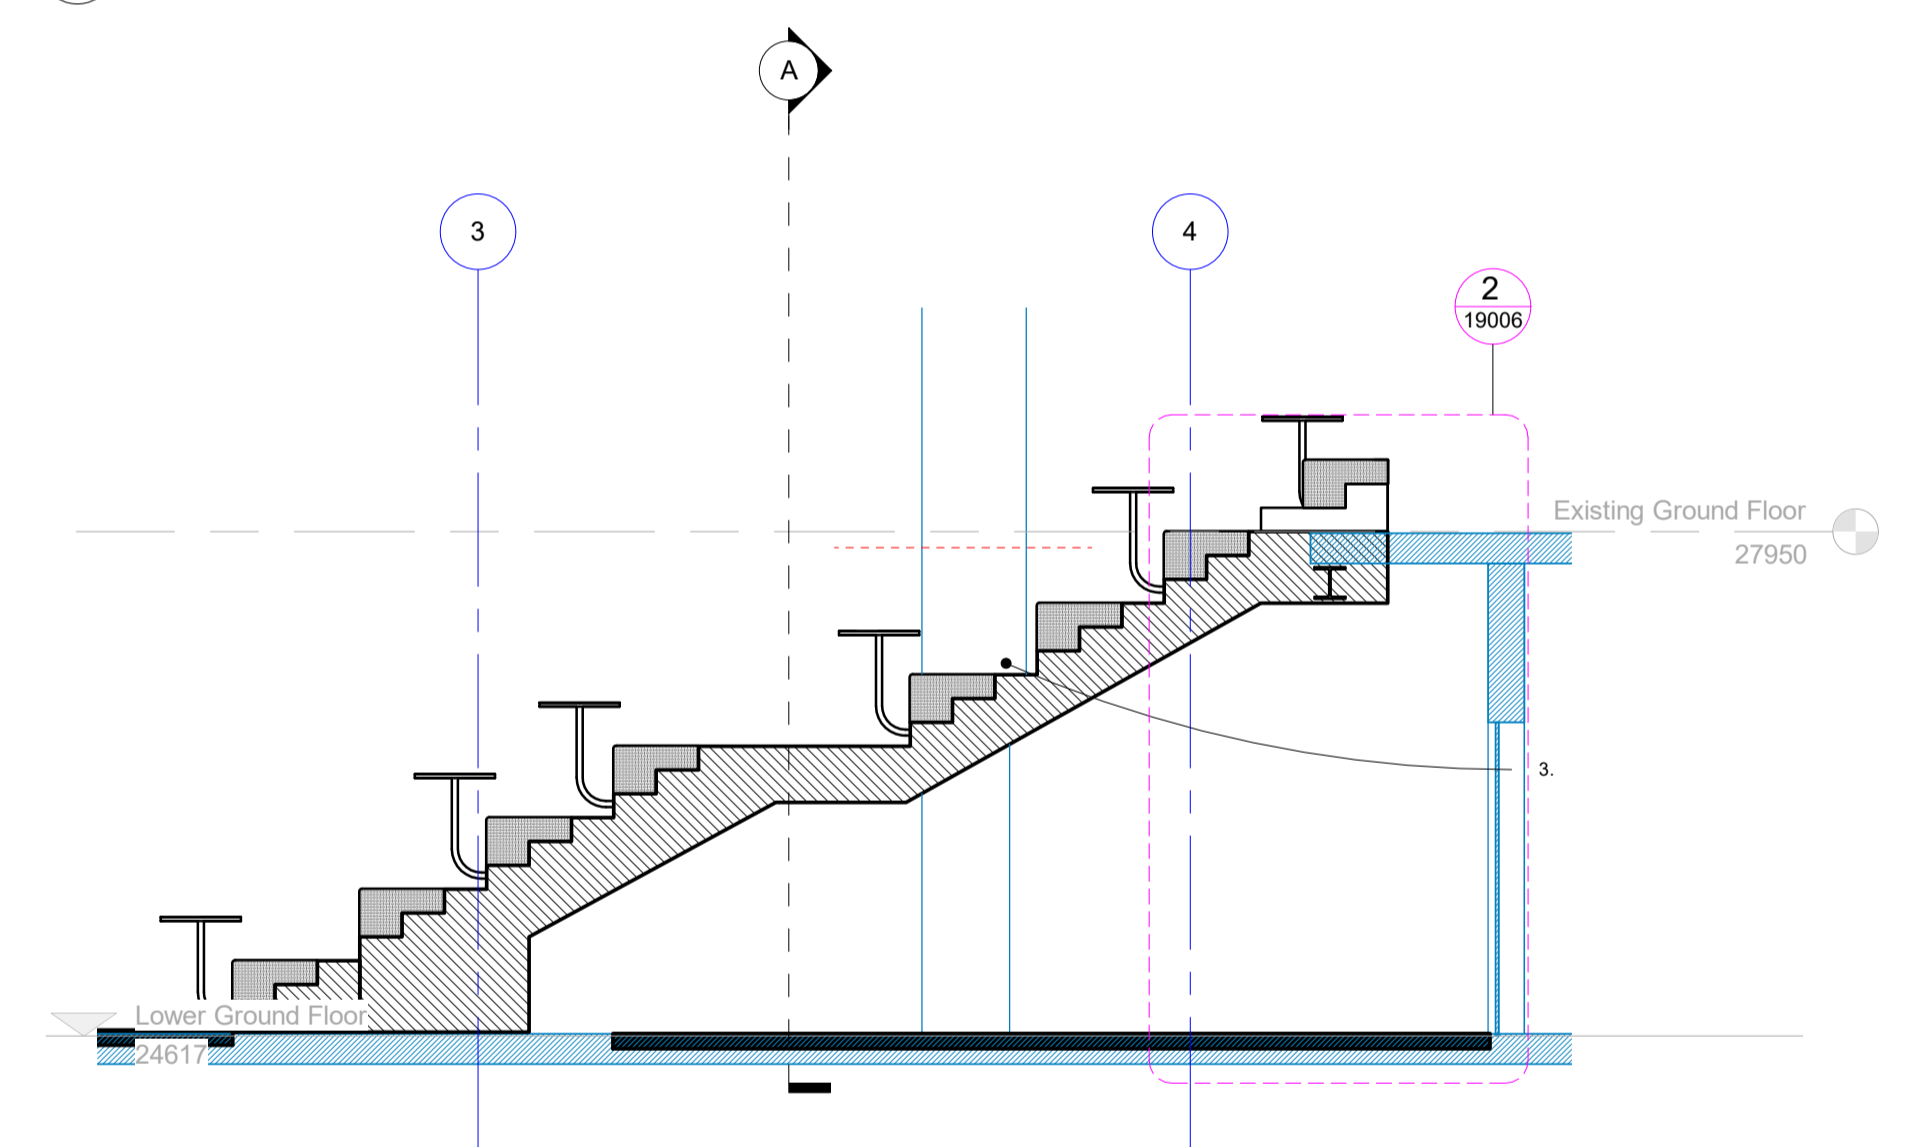


B SECTION - Steps
 1:50

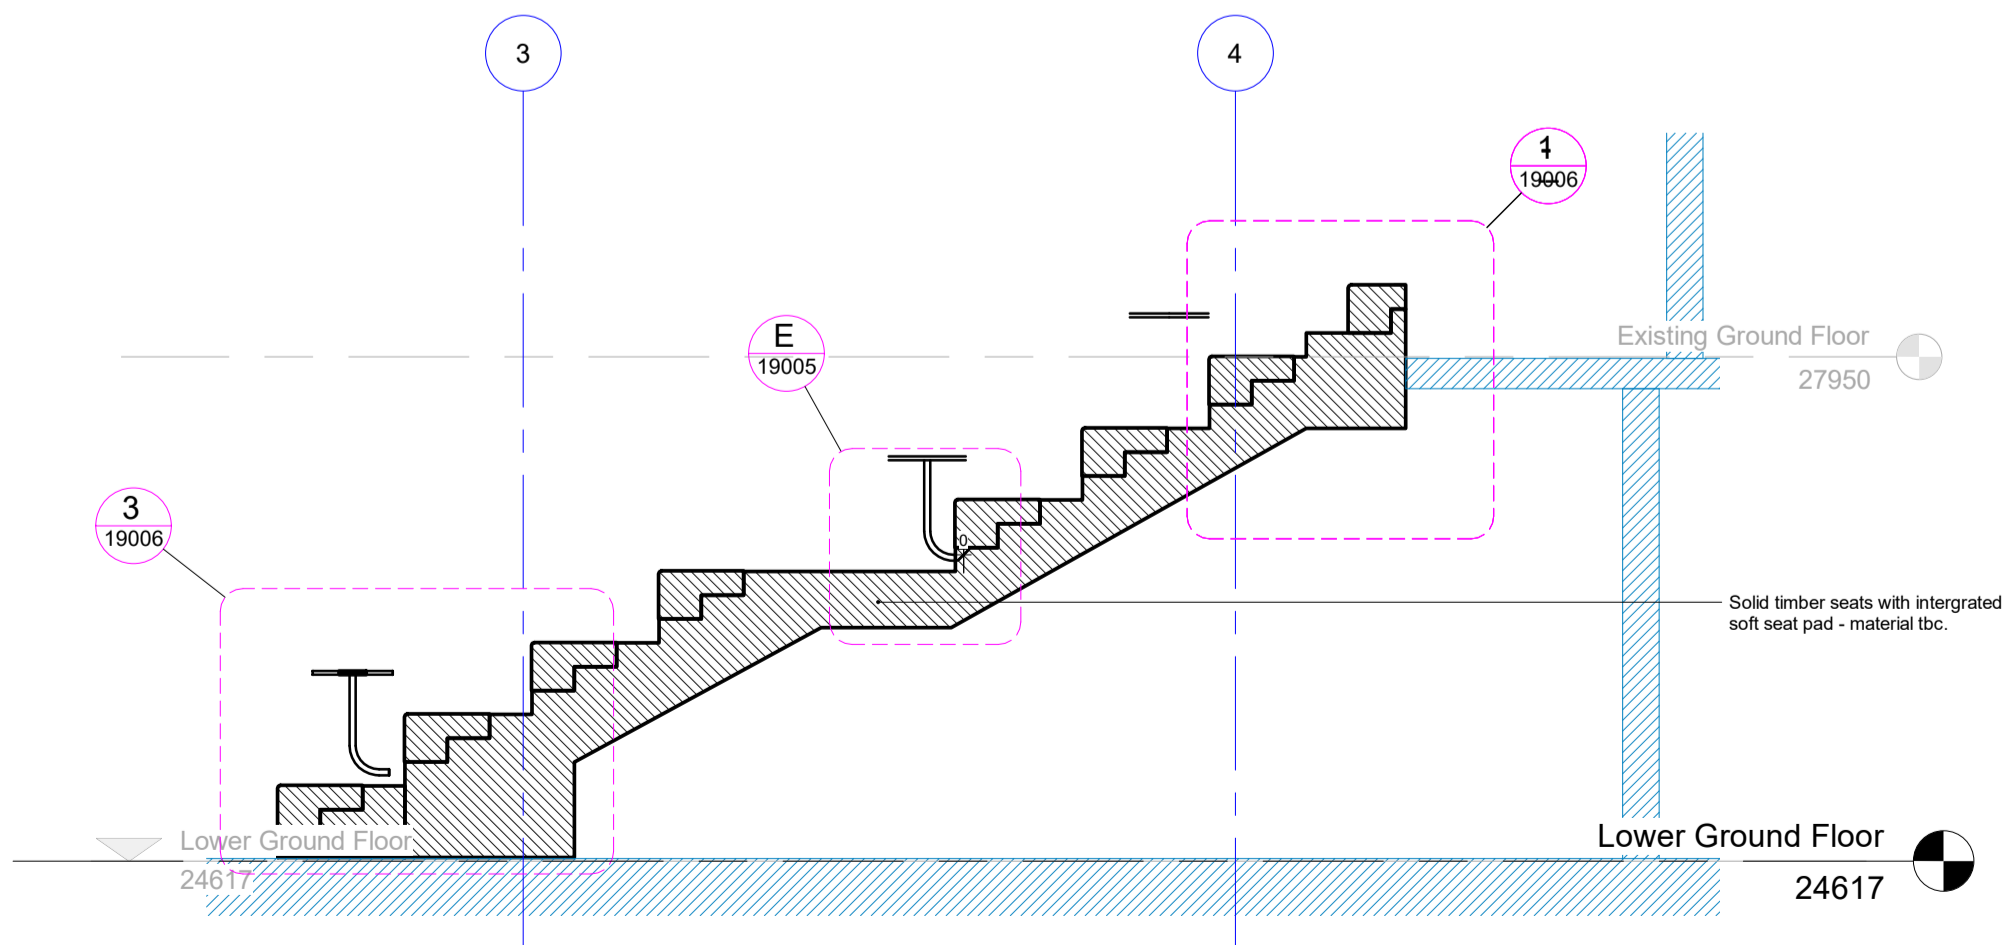

C SECTION - Seating Zone
 1:50

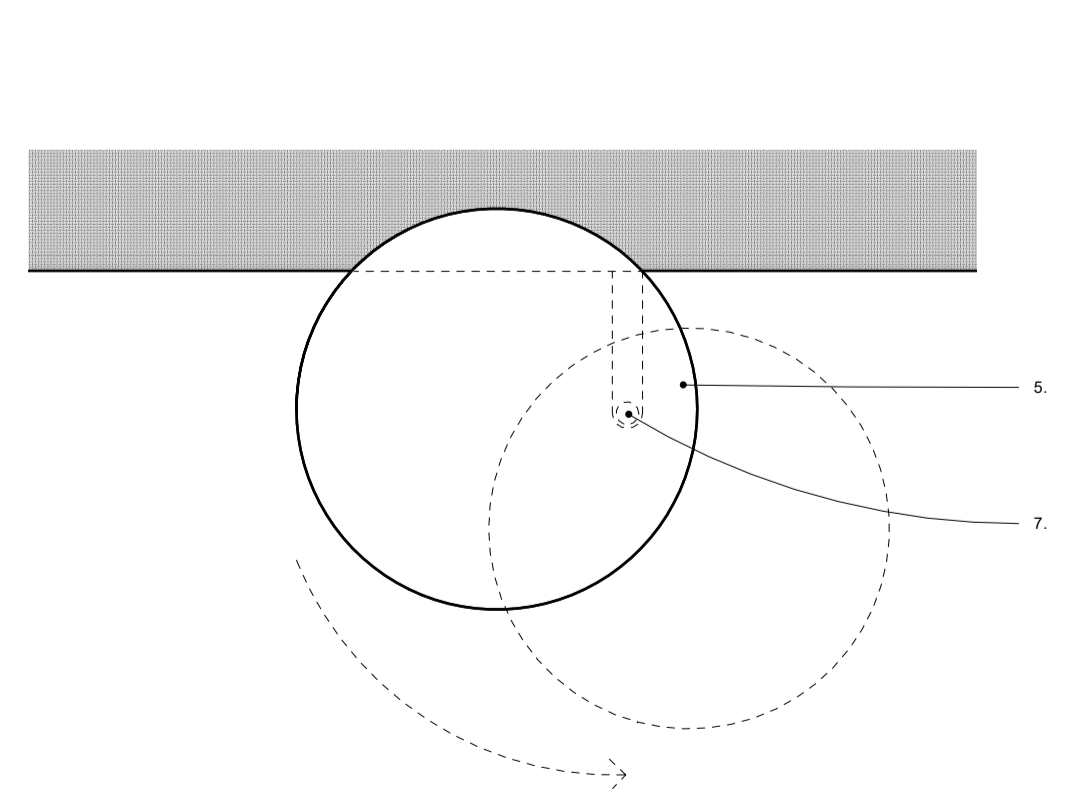

D Big Steps Table - Plan
 1:10

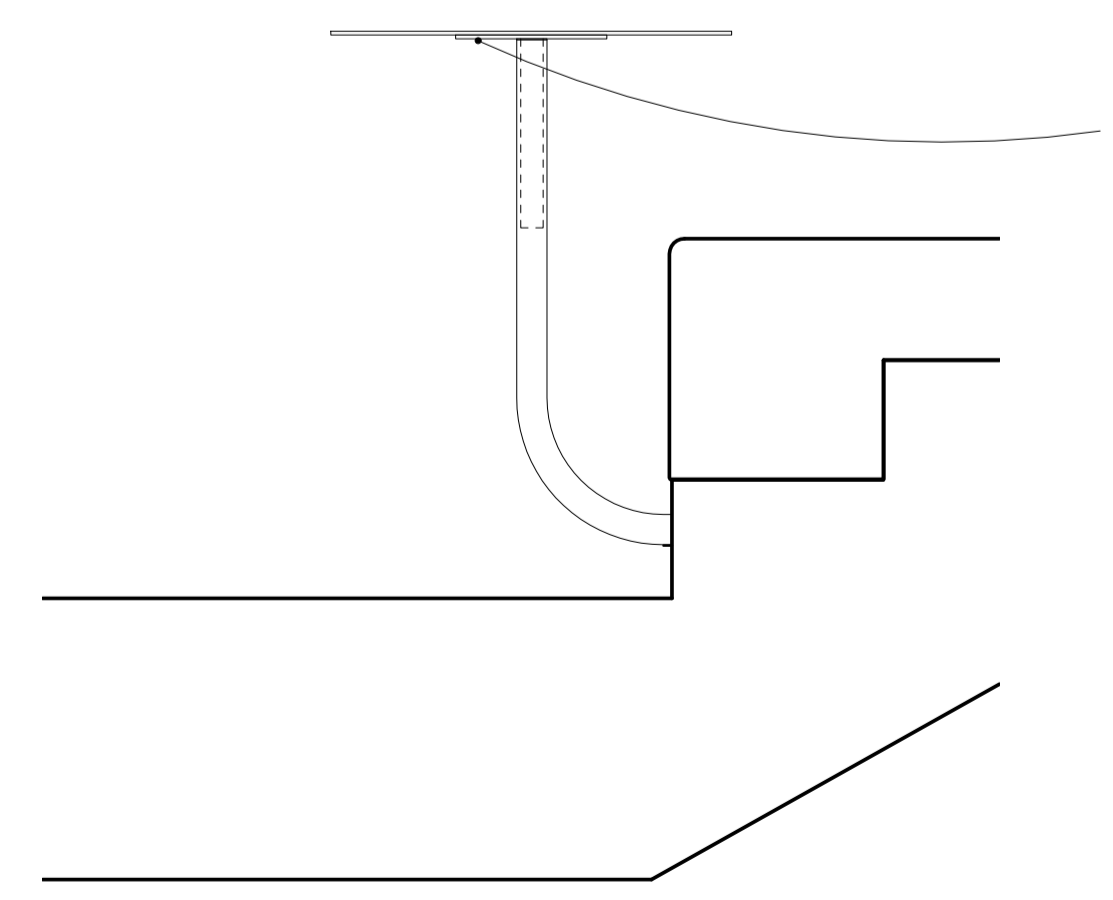

E Big Steps Table
 1:10

ST4	STAGE 4 DRAFT PLANNING	23/05/23	OR
ST3_F	STAGE 3 ISSUE	10/03/23	OR
ST3	STAGE 3 DRAFT ISSUE	24/02/23	OR
PR1	STAGE 2 ISSUE	04/11/22	TR



Key Plan

PROJECT	LSHTM Social Space KS3D		Rock Townsend	
	Keppel Street, WC1E 7HT			
	DRAWING TITLE			
DRAWING TITLE	Lower Ground Floor			
	Big Steps			
DATE	OCT 22	DRAWN	PP	
SCALE	As indicated	@ A1	CHECK	Checker
STATUS	STAGE 4			
RT JOB NO.	RT22042	REVISION	ST4	
DRAWING NO.	LSS-RTA-XX-LG-DR-A-19005			

THE OLD SCHOOL, ETON STREET, LONDON, SE1 8JF
 020 7261 9577
 rocktownsend.co.uk