




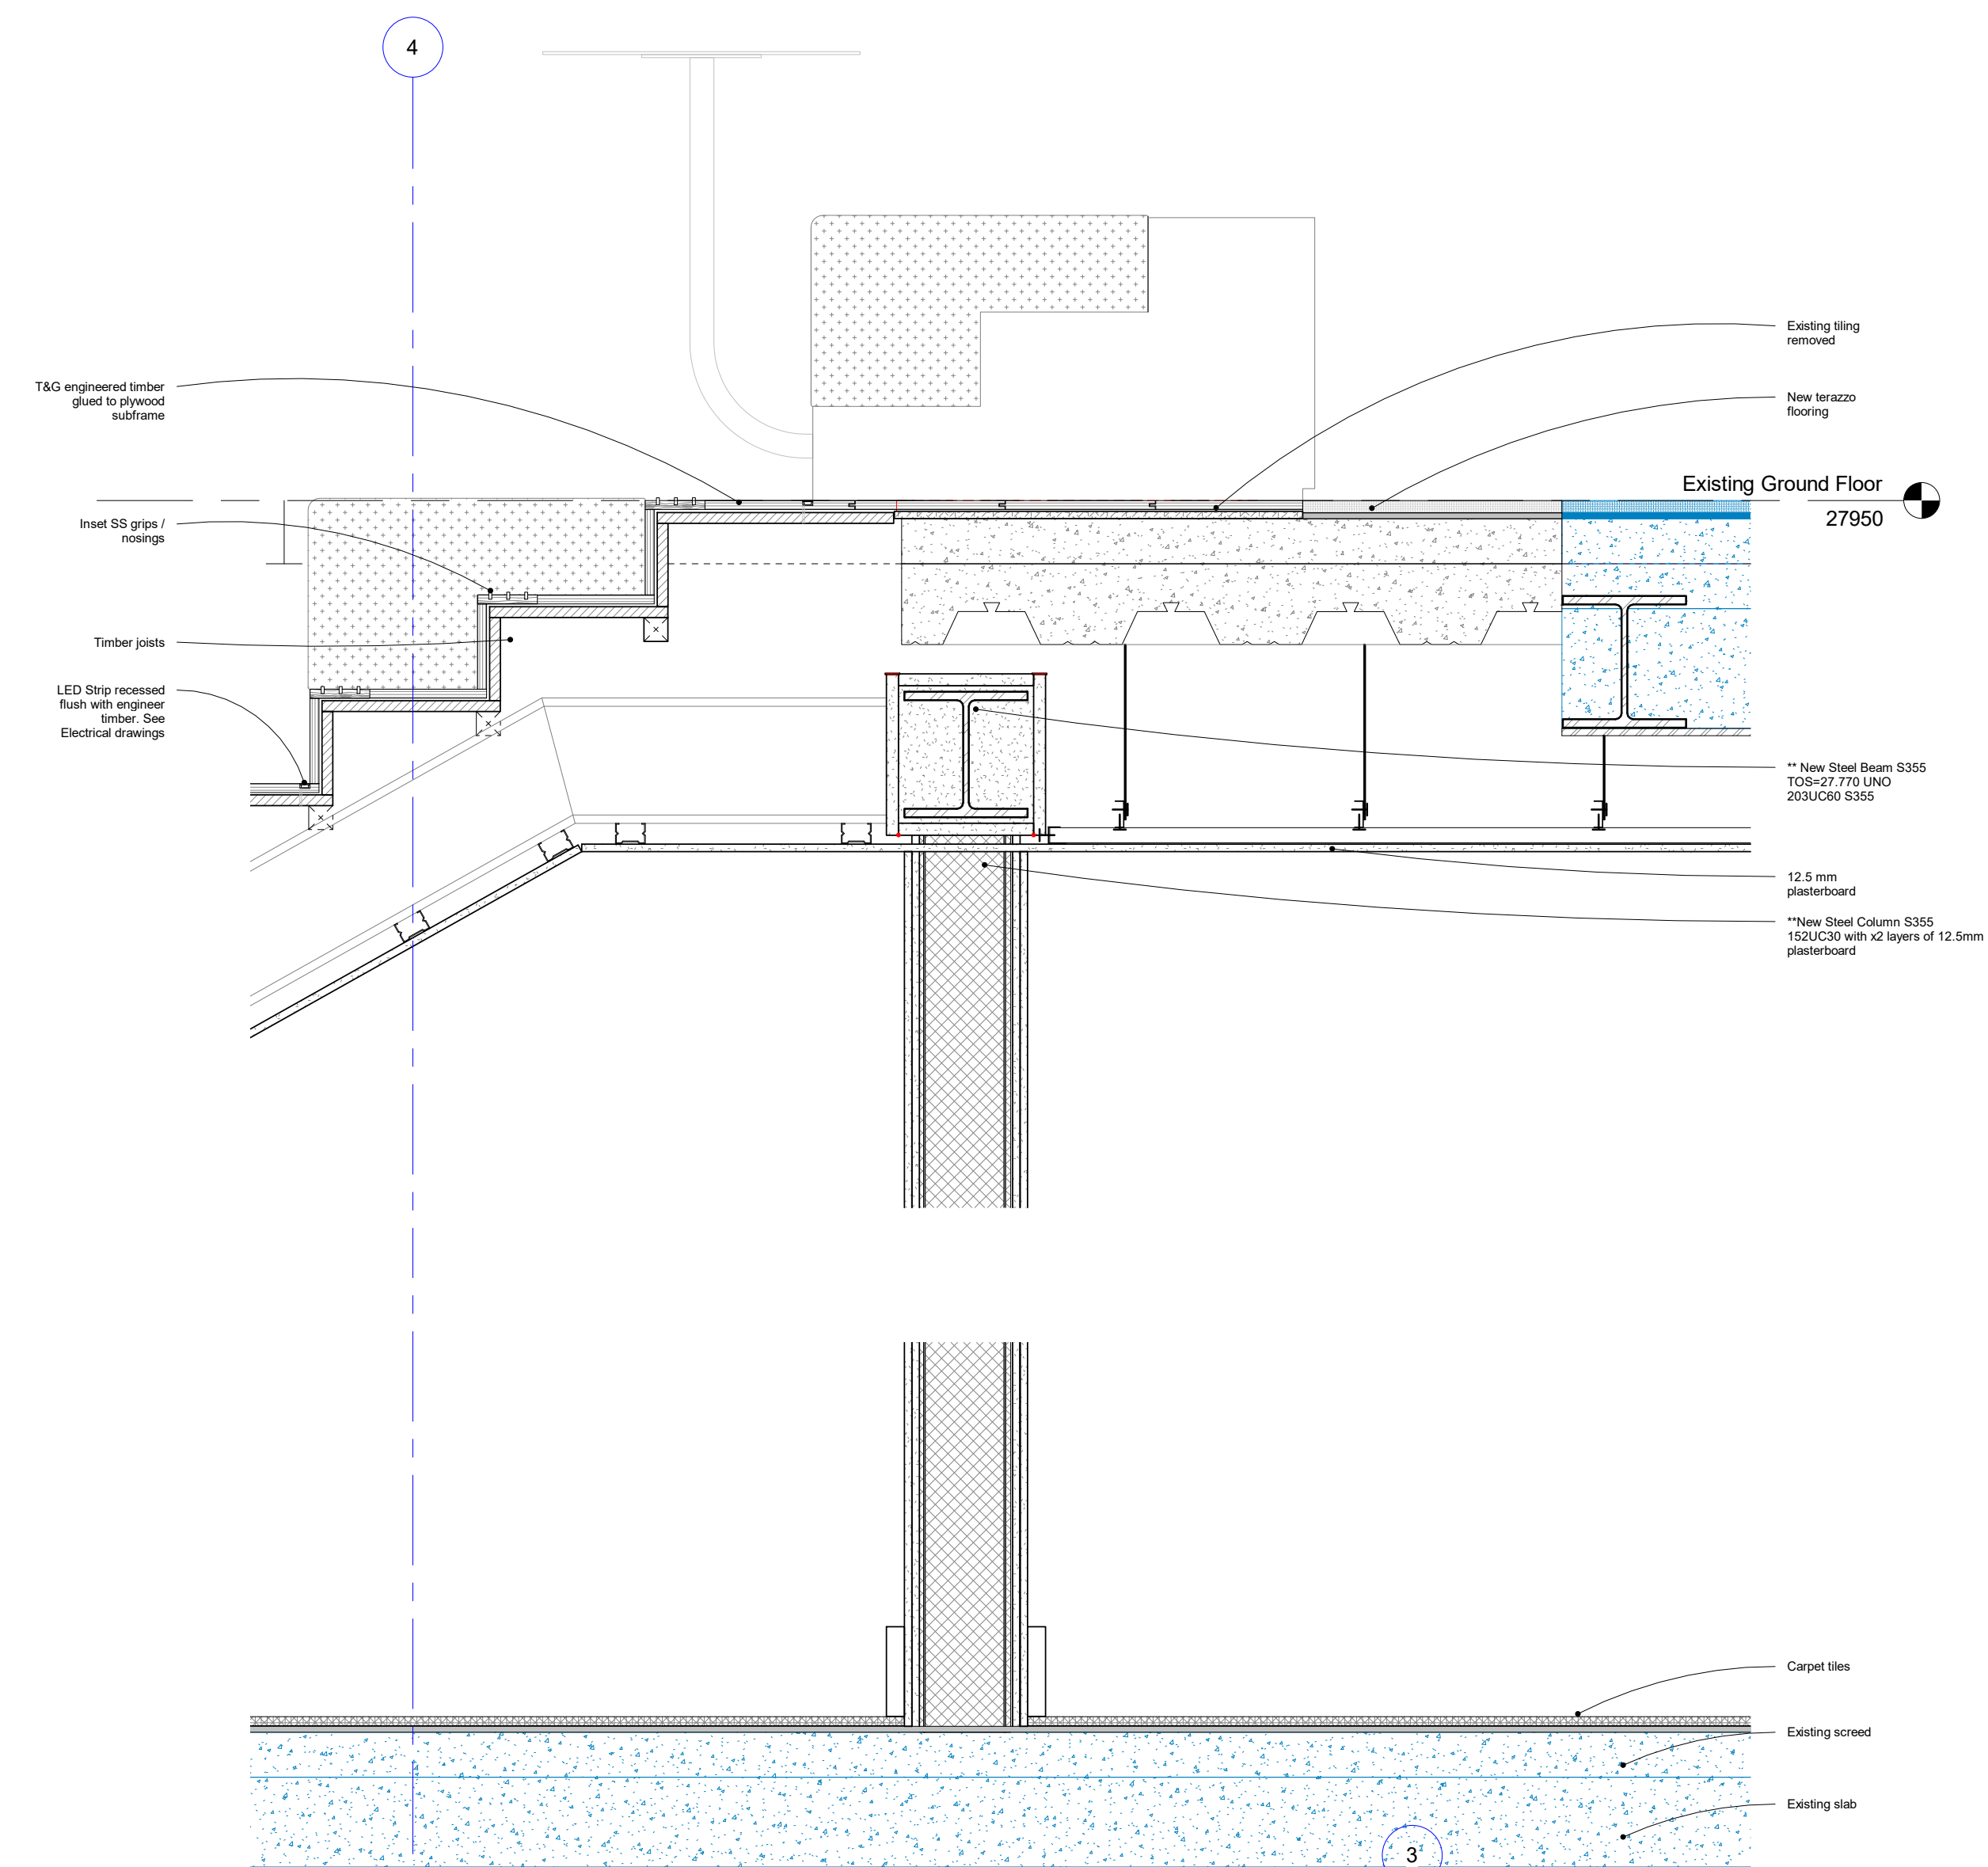



© Copyright Rock Townsend Architects LLP
 All dimensions to be checked on site prior to commencement of works
 Rock Townsend Architects LLP to be notified of any omissions or errors
 THIS DRAWING IS NOT TO BE SCALED
 SETTING OUT - NOTE FOR CONTRACTOR
 It is the responsibility of the contractor to check all setting out information (levels, dimensions, co-ordinates, etc.) indicated on this drawing for the whole of the works prior to commencement of the works and record the results on a copy of this drawing. Rock Townsend Architects LLP shall be notified of any discrepancies and no work shall be commenced until further instructions are received in writing.

Please ensure printed at 100% for A1 or 50% for A3


-  Existing fabric
-  Demolition
-  Proposed
-  Client Supply Furniture
-  Outside of scope



Detail 3
1 : 10

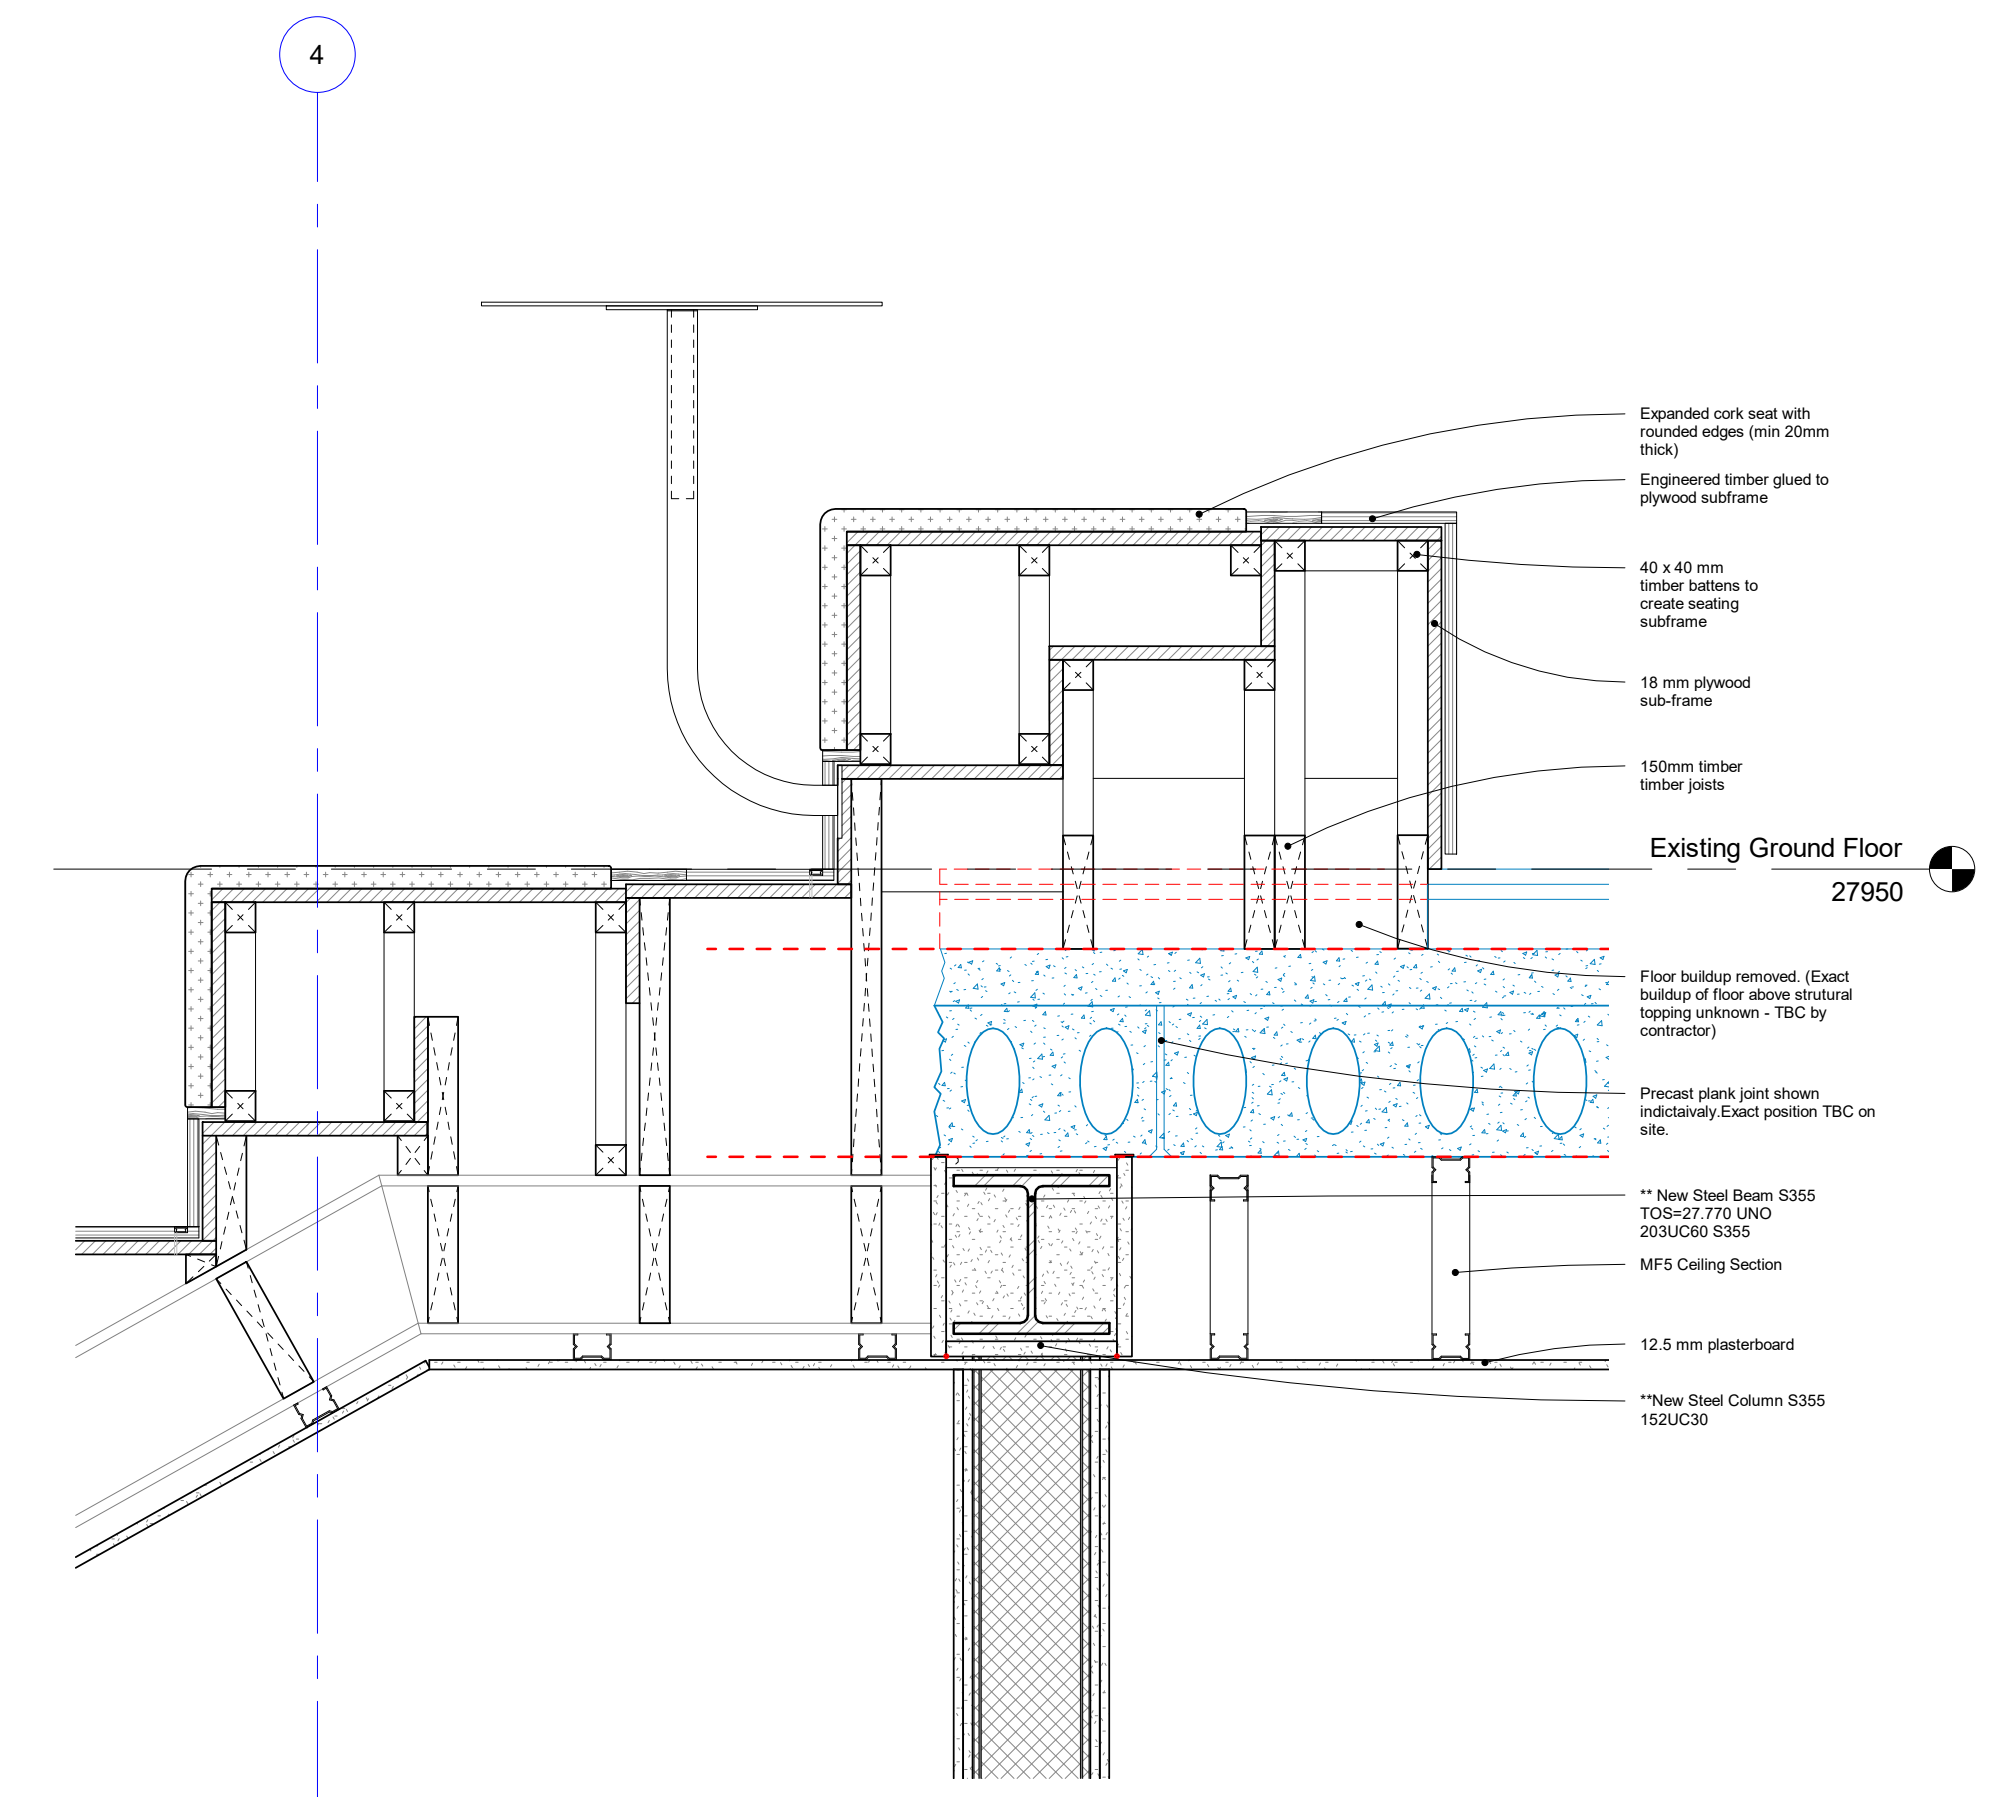


Big Steps - TR
1 : 10

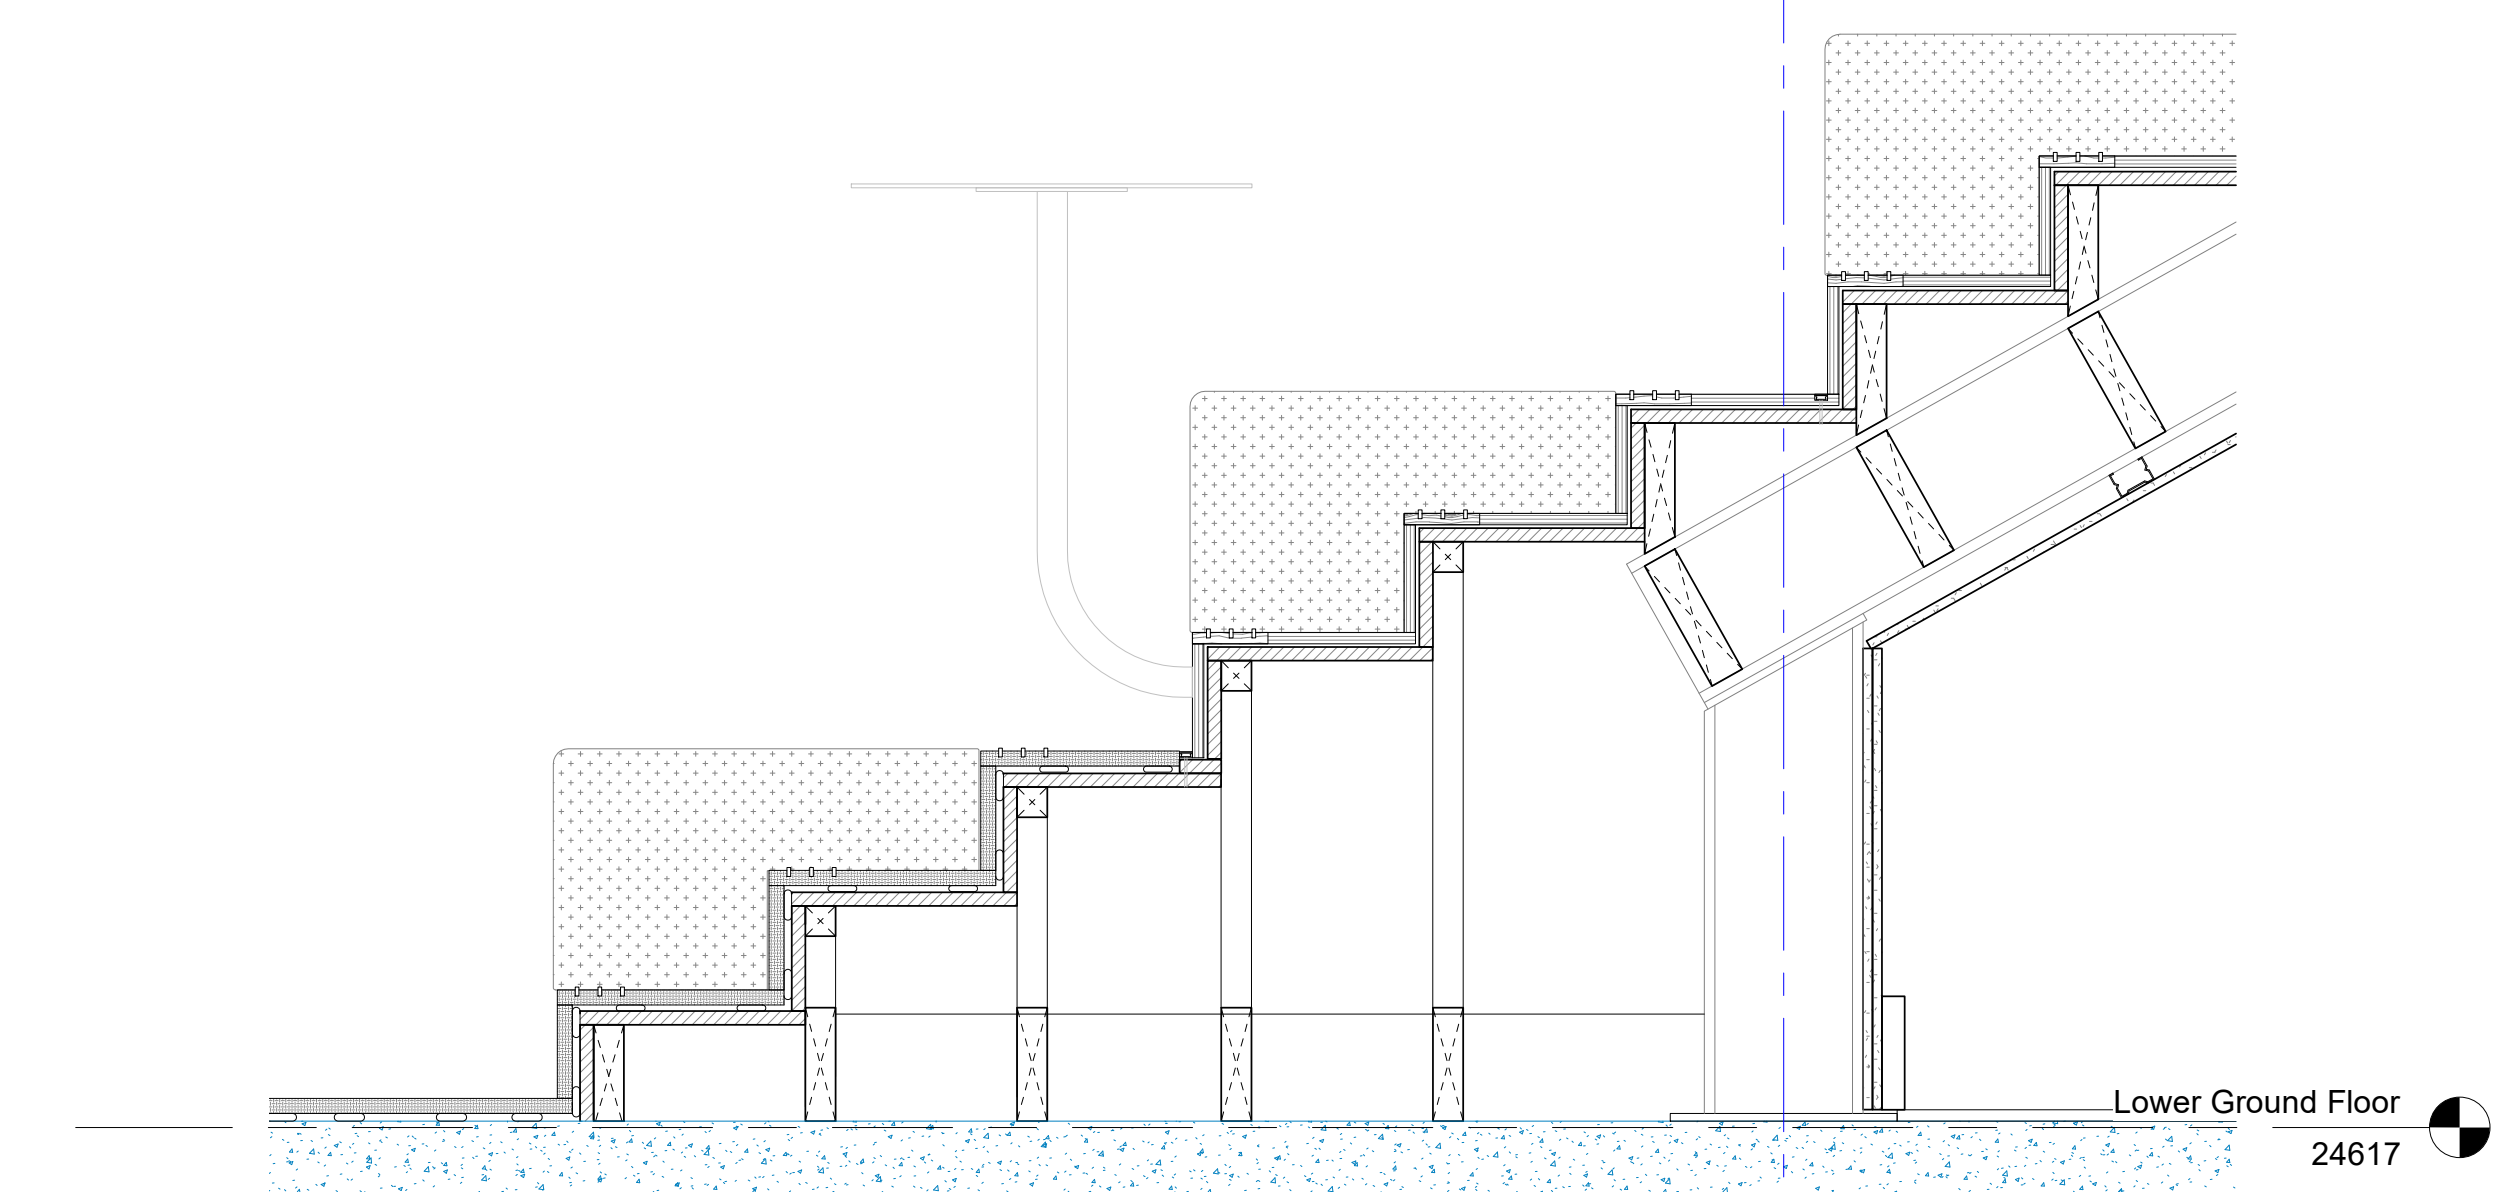

Detail 4
1 : 10

ST4	STAGE 4 DRAFT PLANNING	23/05/23	OR
REVISIONS		DATE/DRAWN	

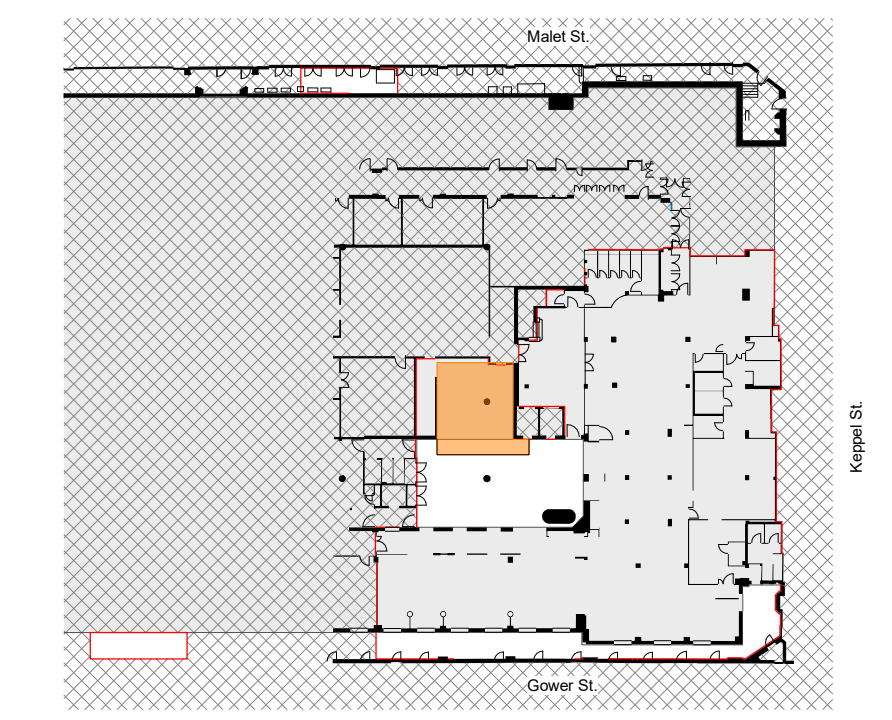

Key Plan

PROJECT	LSHTM Social Space KS3D		
	Keppel Street, WC1E 7HT		
DRAWING TITLE	Lower Ground Floor		
	Big Steps		
DATE	OCT 22		
	DRAWN PP		
SCALE	As indicated @ A1		
	CHECK Checker		
STATUS	STAGE 4		
	REVISION ST4		
DRAWING NO.	LSS-RTA-XX-LG-DR-A-19006		

The Old School, Eton Street, London, SE1 8UE
020 7261 9577
rocktownsend.co.uk

Rock Townsend