



© Copyright Rock Townsend Architects LLP  
 All dimensions to be checked on site prior to commencement of works  
 Rock Townsend Architects LLP to be notified of any omissions or errors  
 THIS DRAWING IS NOT TO BE SCALED  
 SETTING OUT - NOTE FOR CONTRACTOR  
 It is the responsibility of the contractor to check all setting out information (levels, dimensions, co-ordinates, etc.) indicated on this drawing for the whole of the works prior to commencement of the works and record the results on a copy of this drawing. Rock Townsend Architects LLP shall be notified of any discrepancies and no work shall be commenced until further instructions are received in writing.

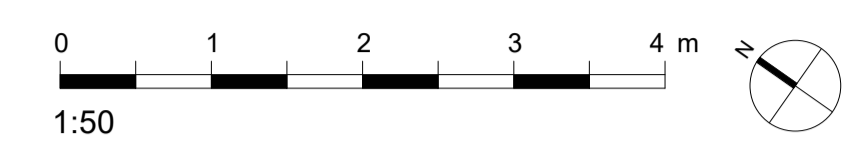


Please ensure printed at 100% for A1 or 50% for A3


- Existing fabric
- - - Demolition
- Proposed
- Client Supply Furniture
- Outside of scope

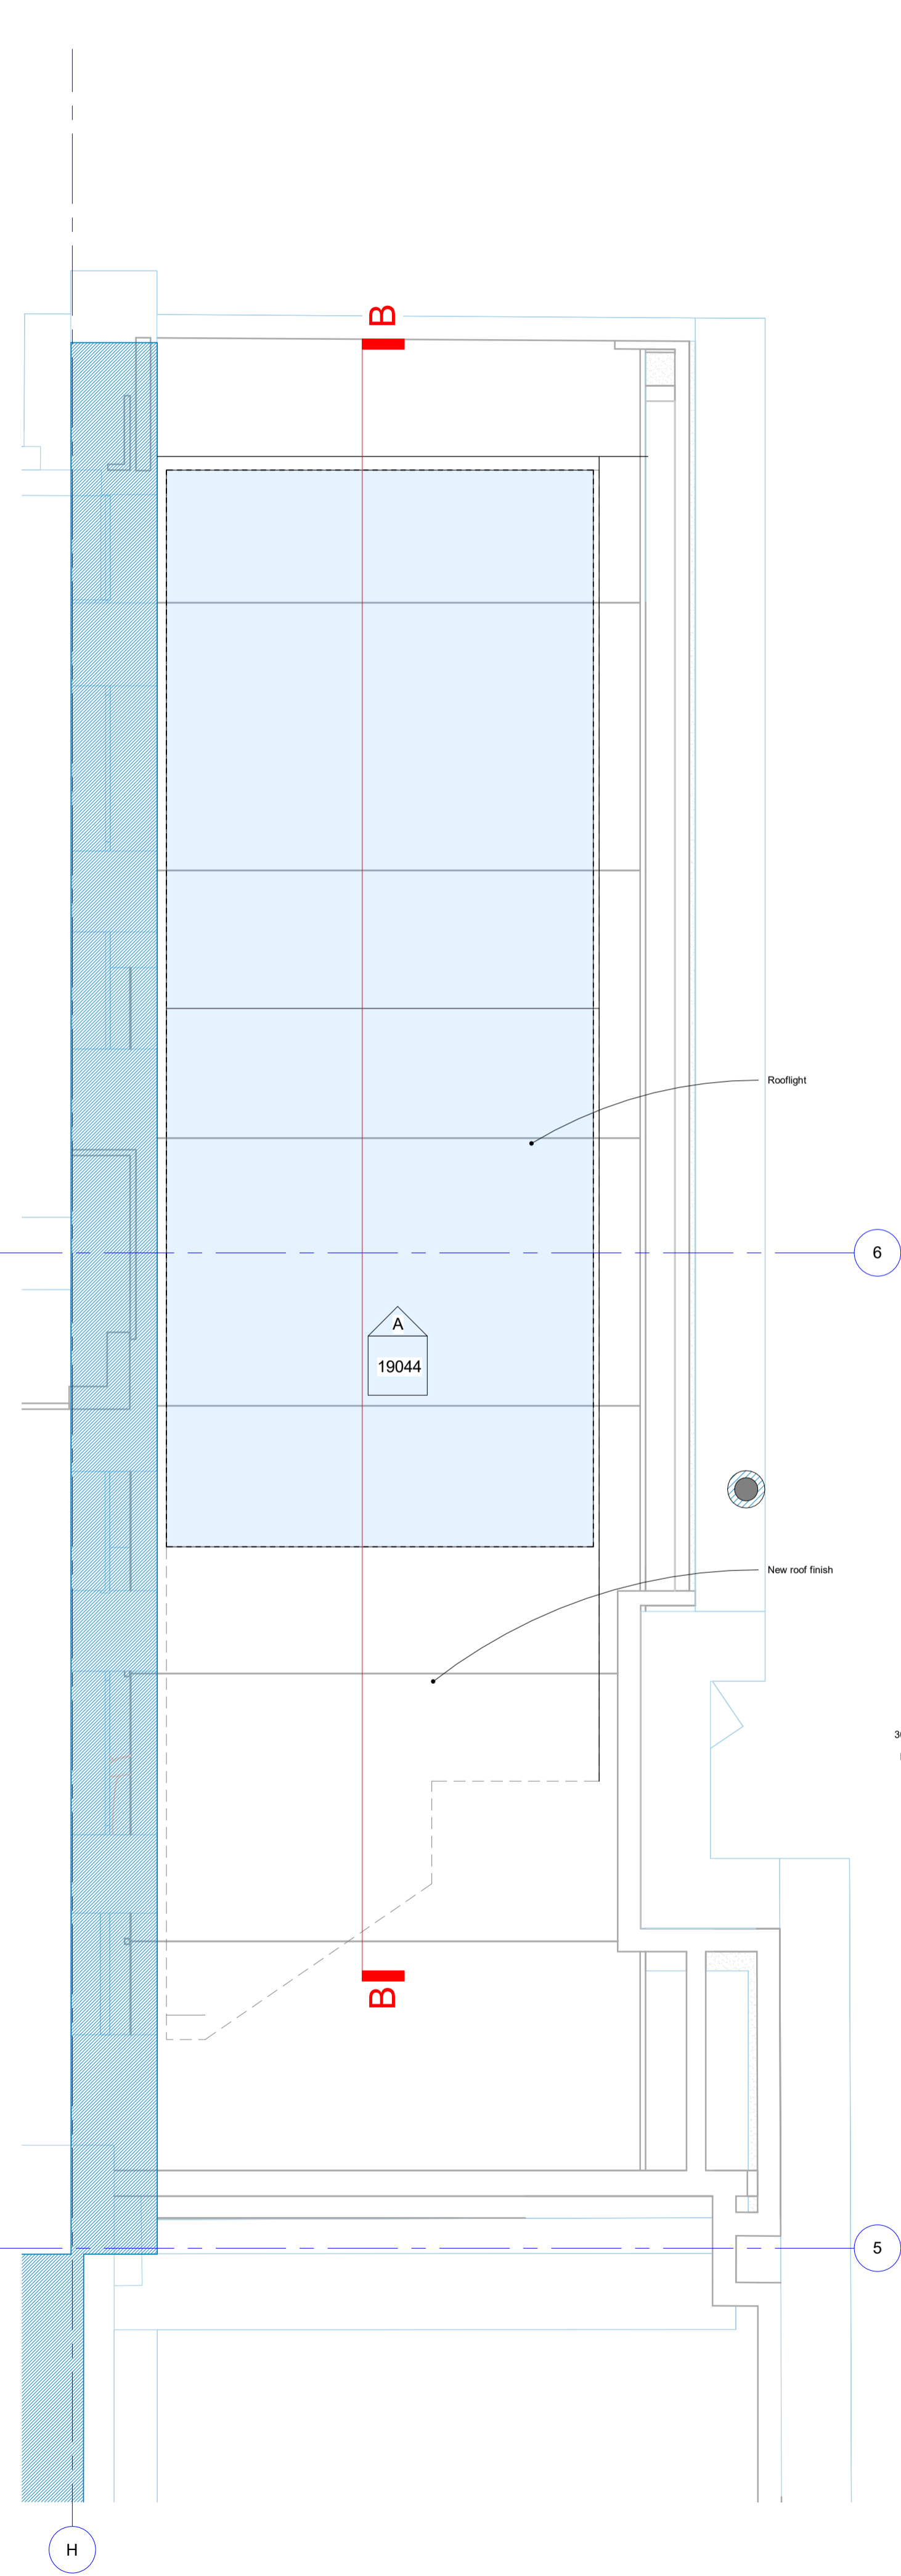


**1** Plan - Rooflight Ground Floor  
1 : 20

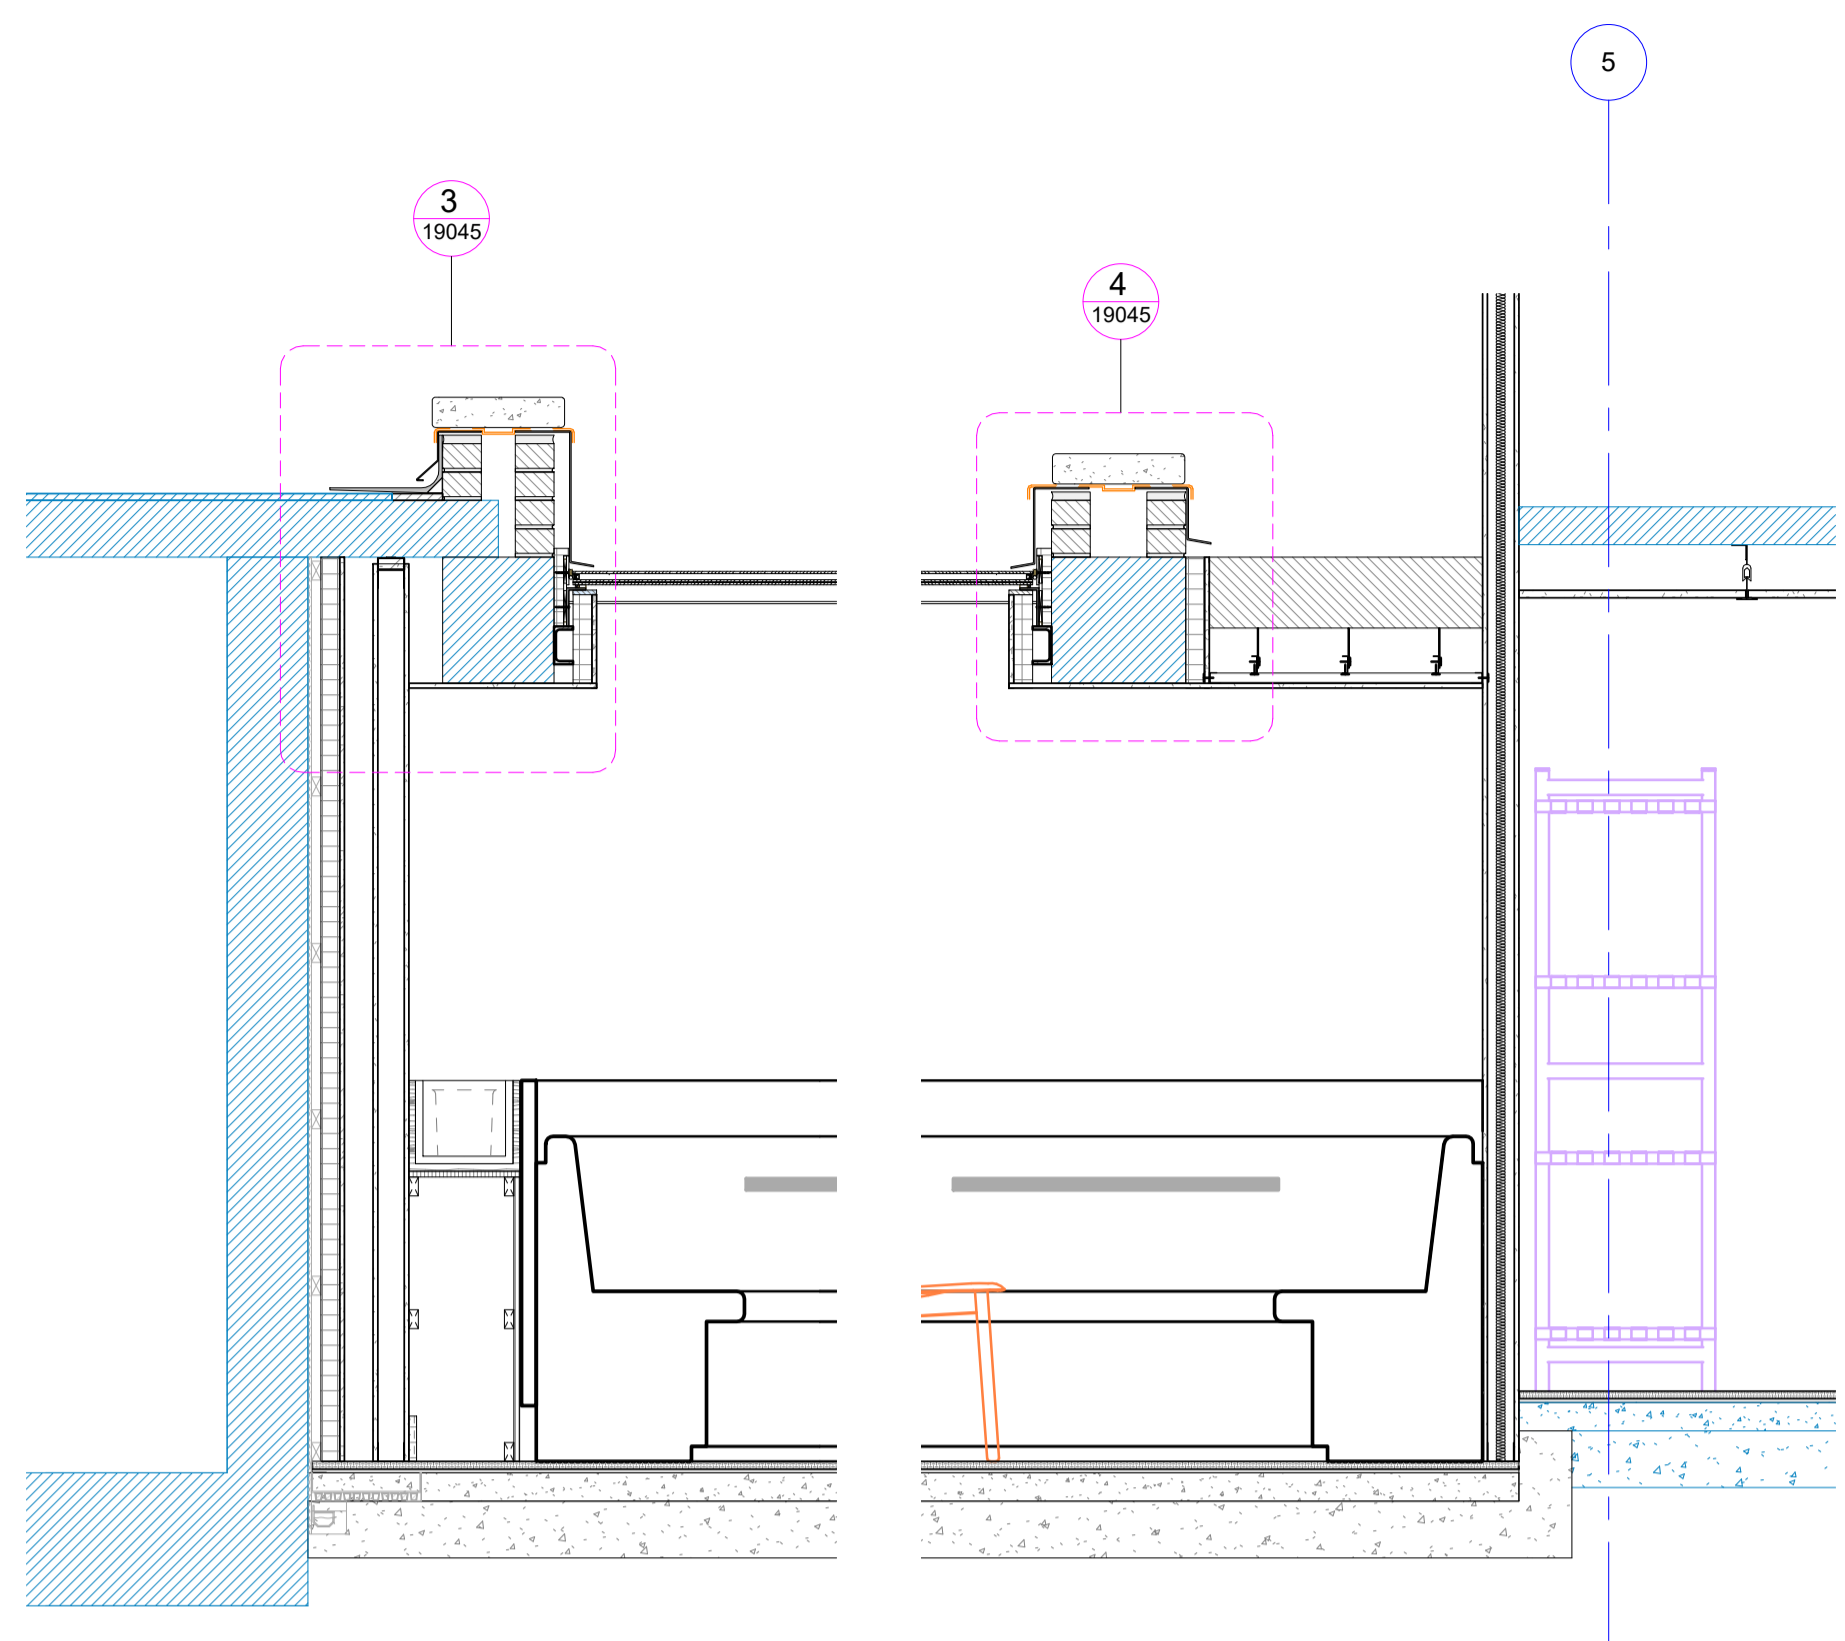

**2** Section BB  
1 : 20

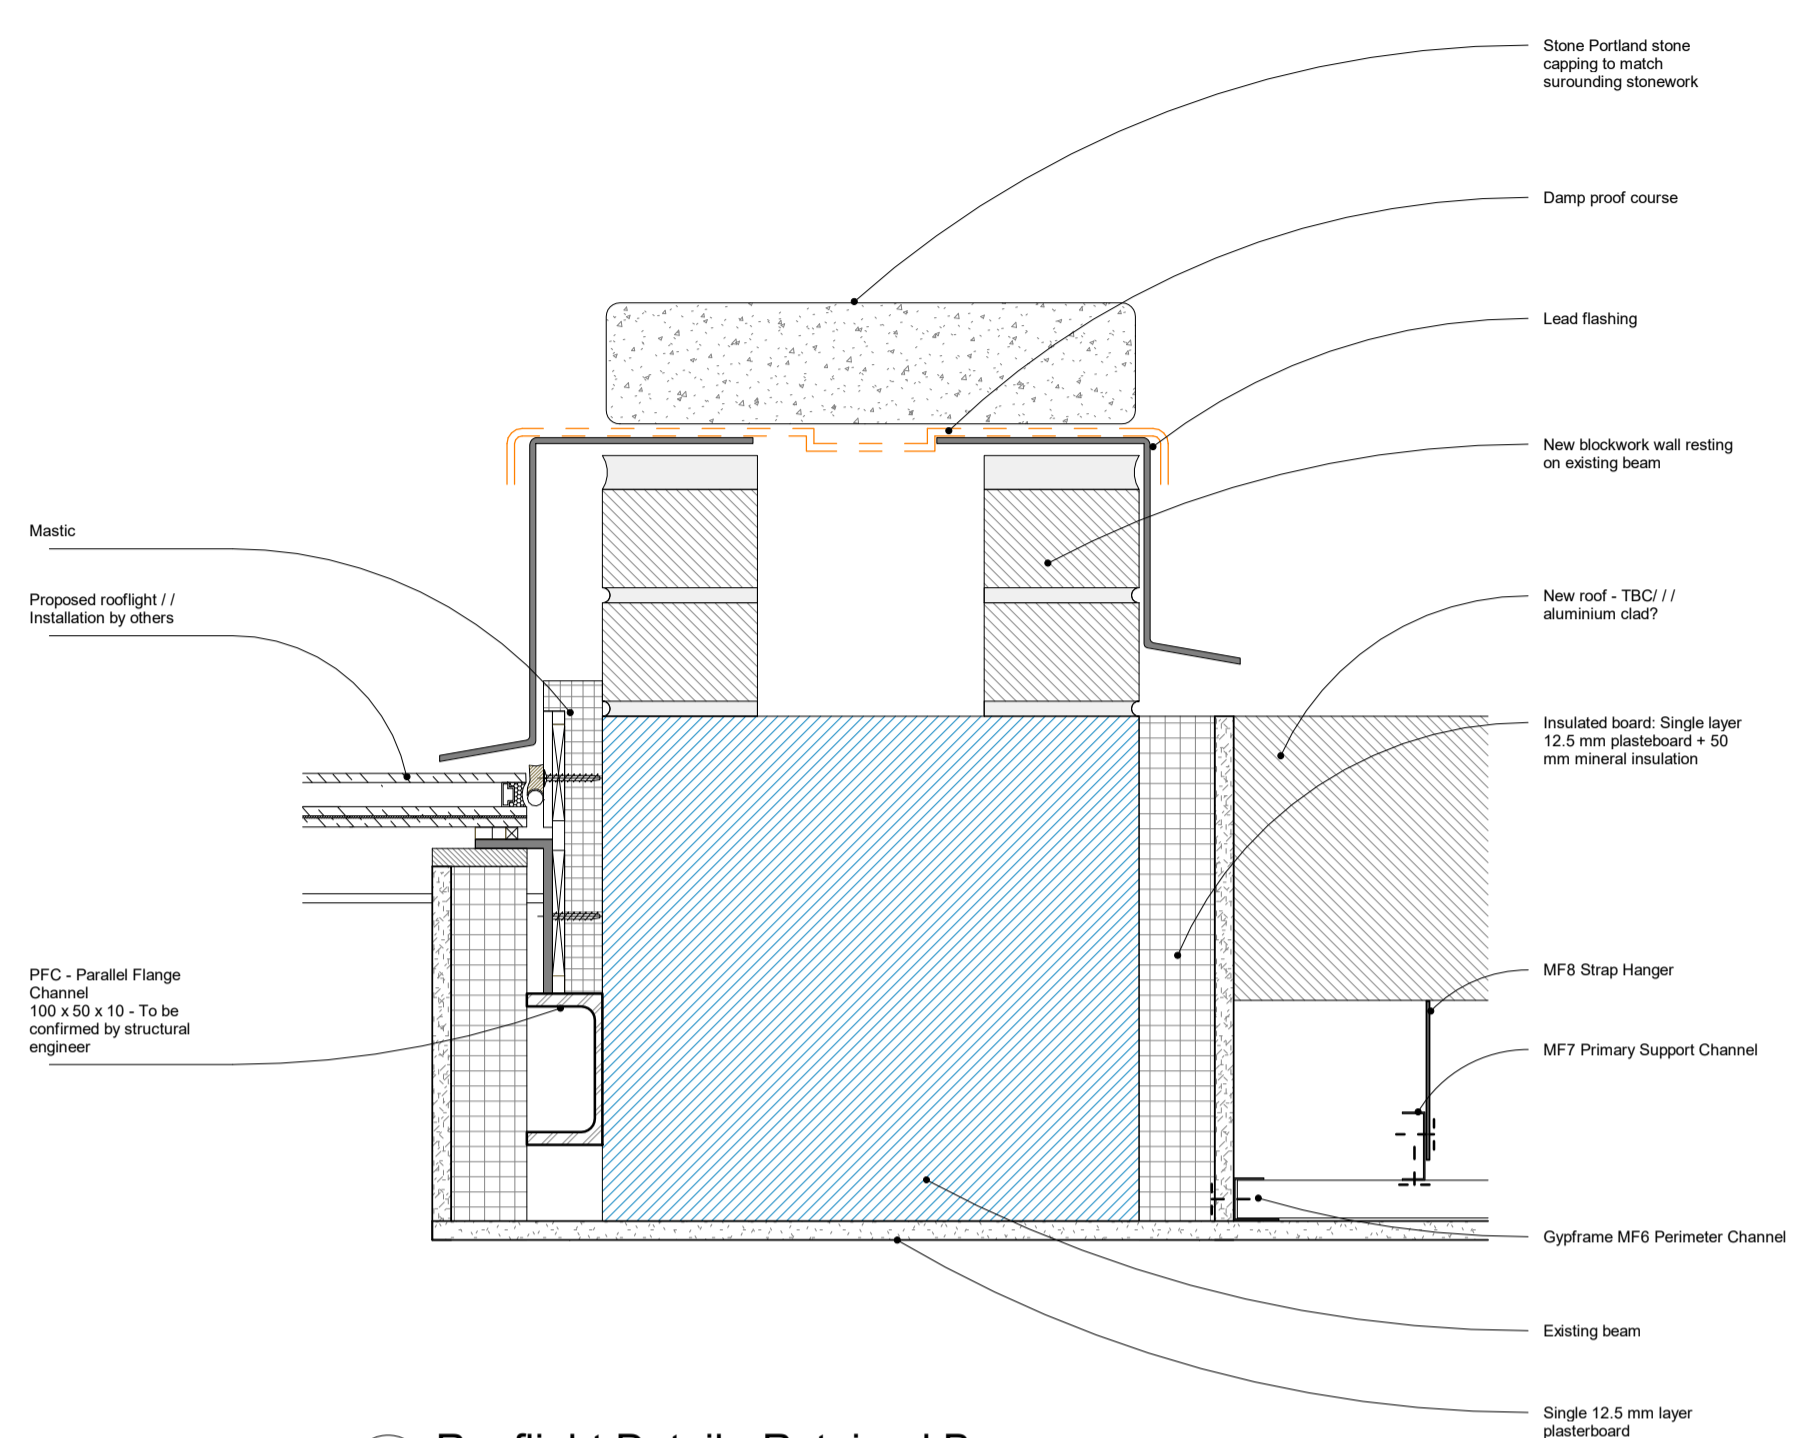


**4** Rooflight Detail - Retained Beam  
1 : 5

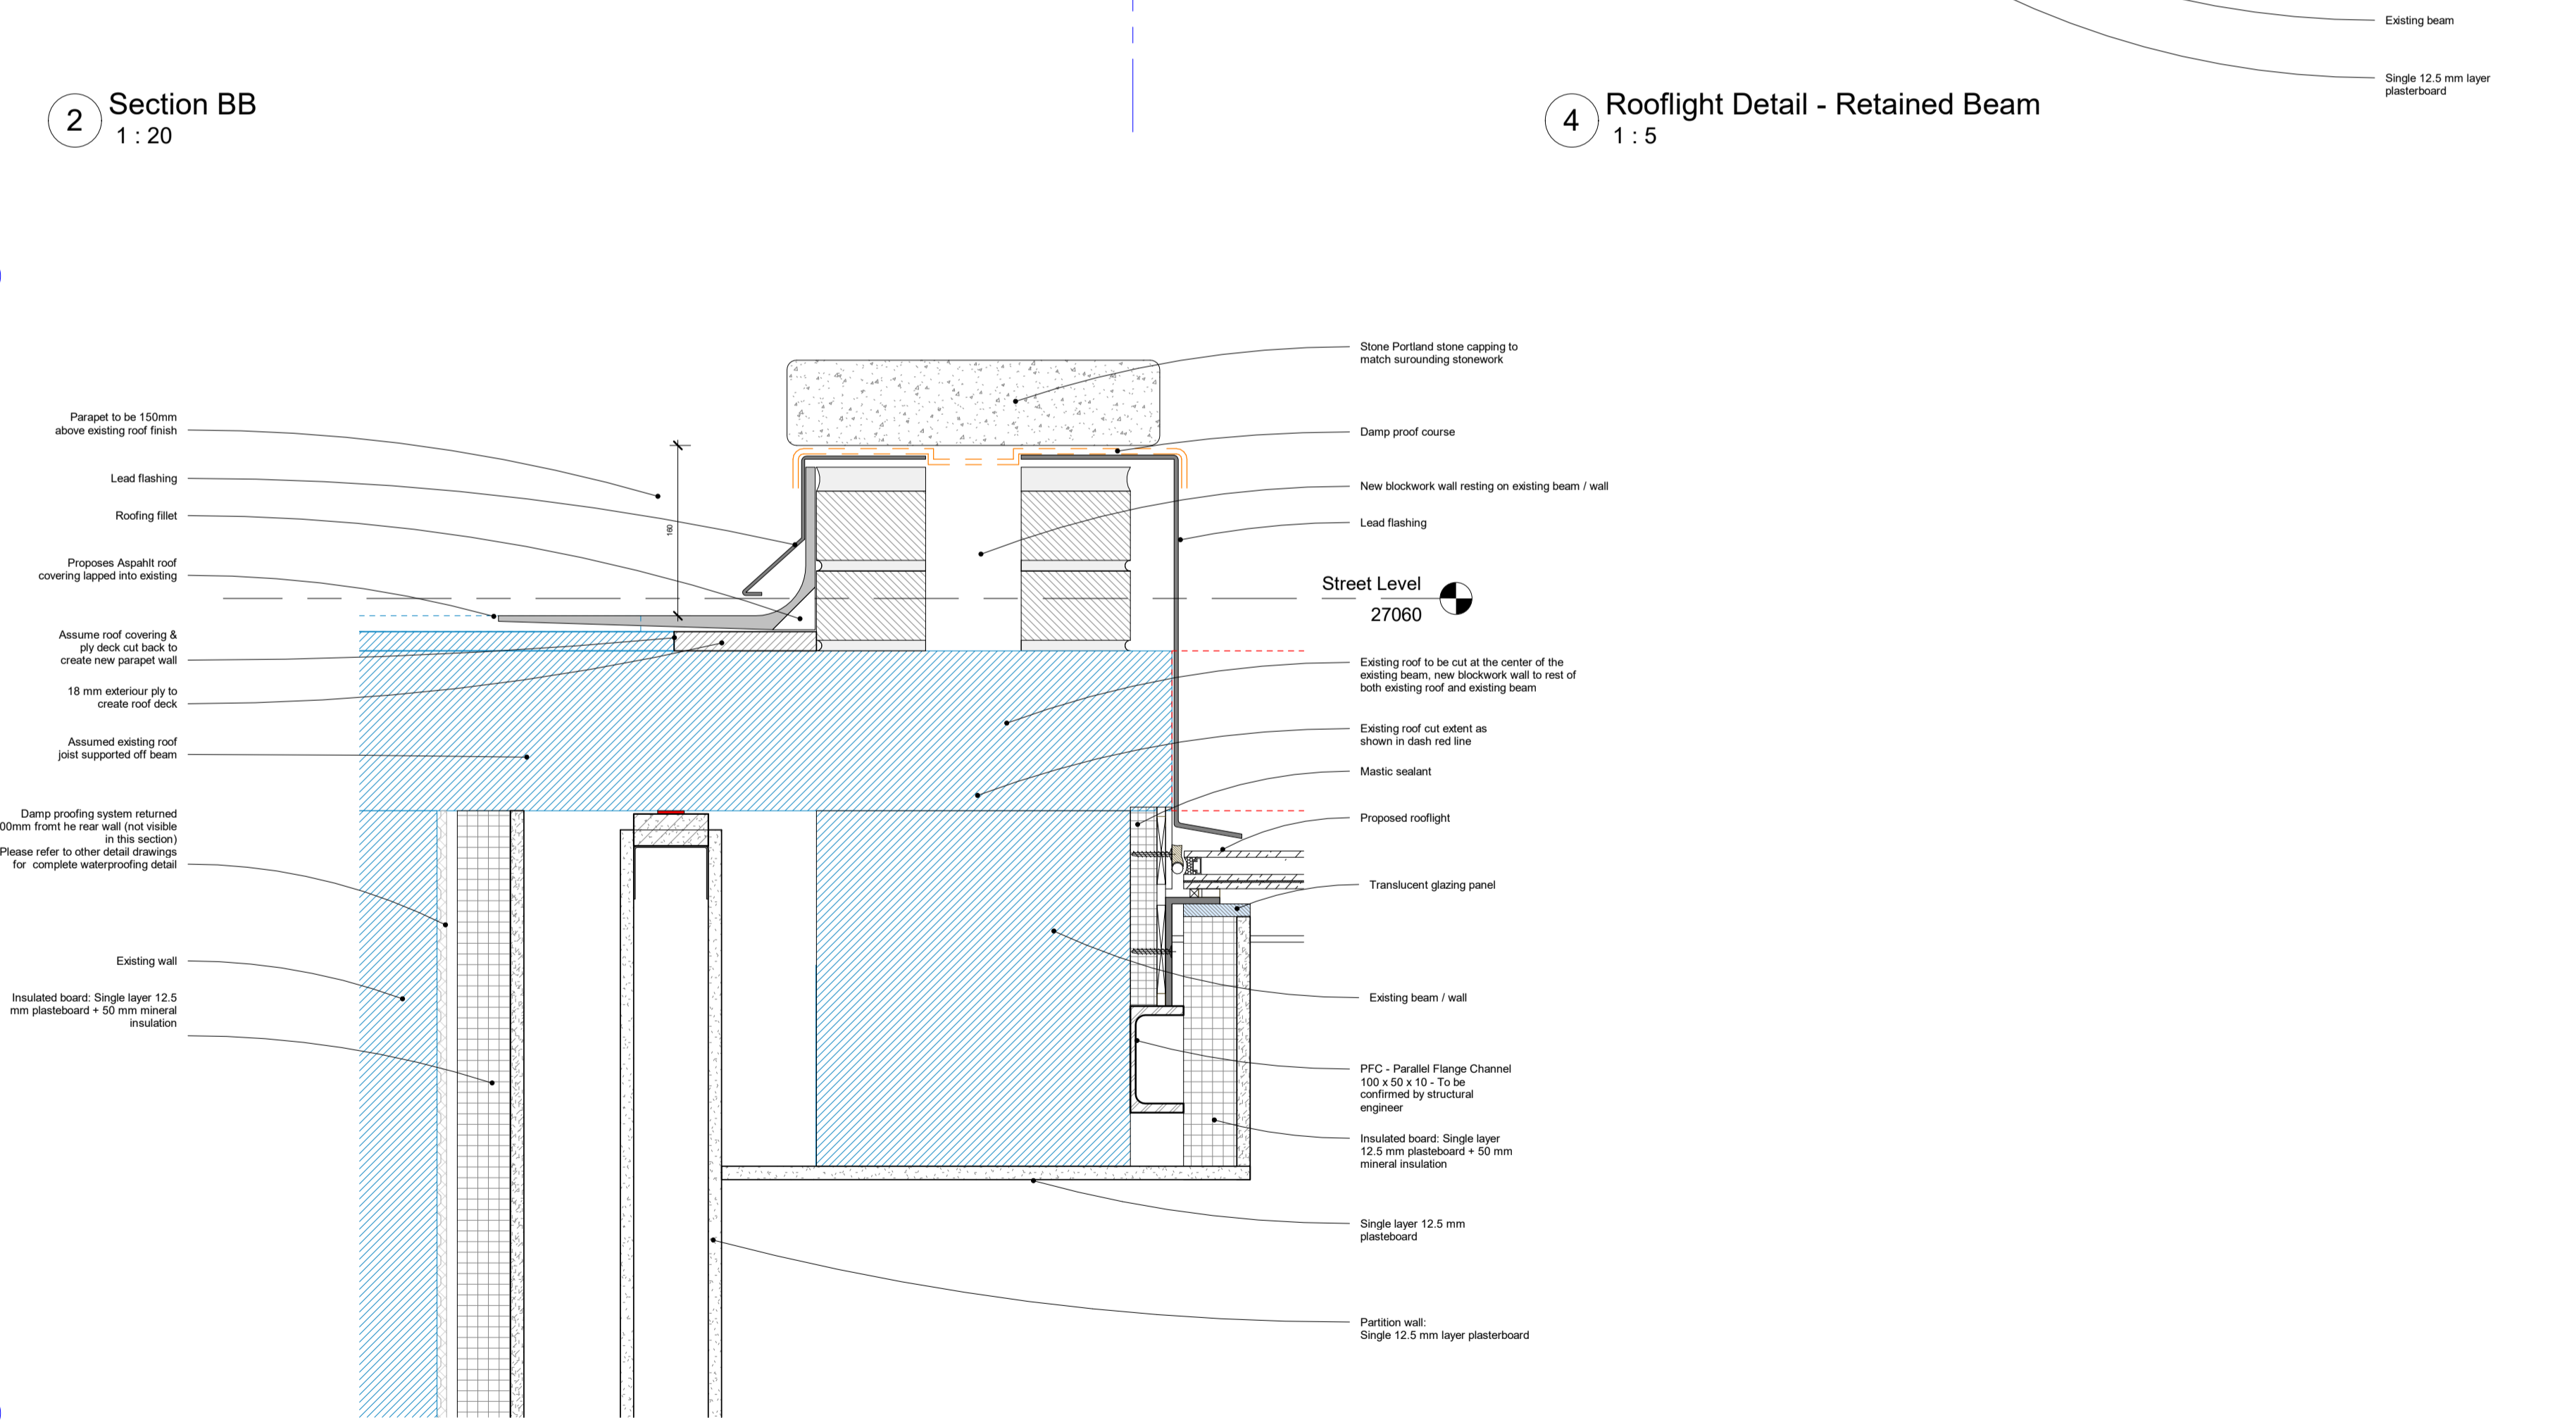

**3** Rooflight Detail  
1 : 5

ST4	STAGE 4 DRAFT ISSUE	23/05/23	OR
ST3_F	STAGE 3 ISSUE	10/03/23	OR
REVISIONS		DATE/DRAWN	

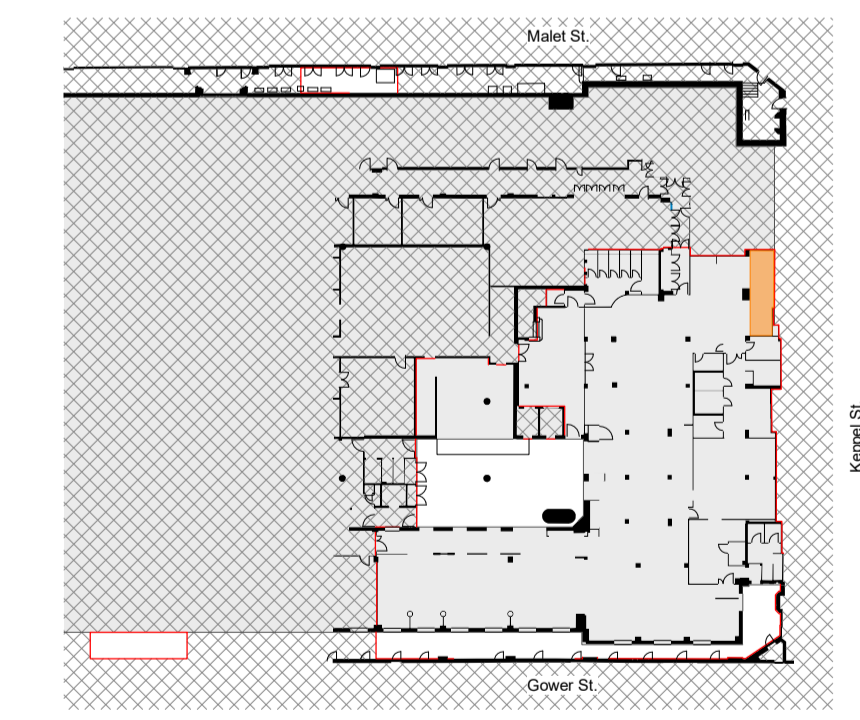

Key Plan

PROJECT	LSHTM Social Space KS3D		
	Keppel Street, WC1E 7HT		
DRAWING TITLE	Lower Ground Floor		
	Rooflight		
DATE	MAR 23	DRAWN	OR
SCALE	As indicated	@ A1	CHECKER
STATUS	STAGE 3		
RT JOB NO.	RT22042	REVISION	ST4
DRAWING NO.	LSS-RTA-XX-LG-DR-A-19045		

The Old School, Eton Street, London, SE1 8JL  
 020 7261 9577  
 rocktownsend.co.uk

Rock Townsend