


JOHN WHARTON
 Architectural Consultant
 6 Aubrey Road London N8 9HH
 020 8340 2756
 wharton176@btinternet.com

13A CREDITON HILL NW6 1HT
 GROUND FLOOR FLAT
 PROPOSED CONVERSION OF ANNEXE
 INTO BEDROOMS ~ EXISTING PLAN
 SCALE 1:50 @ A3. (12-05-2023)



DWG NO 05

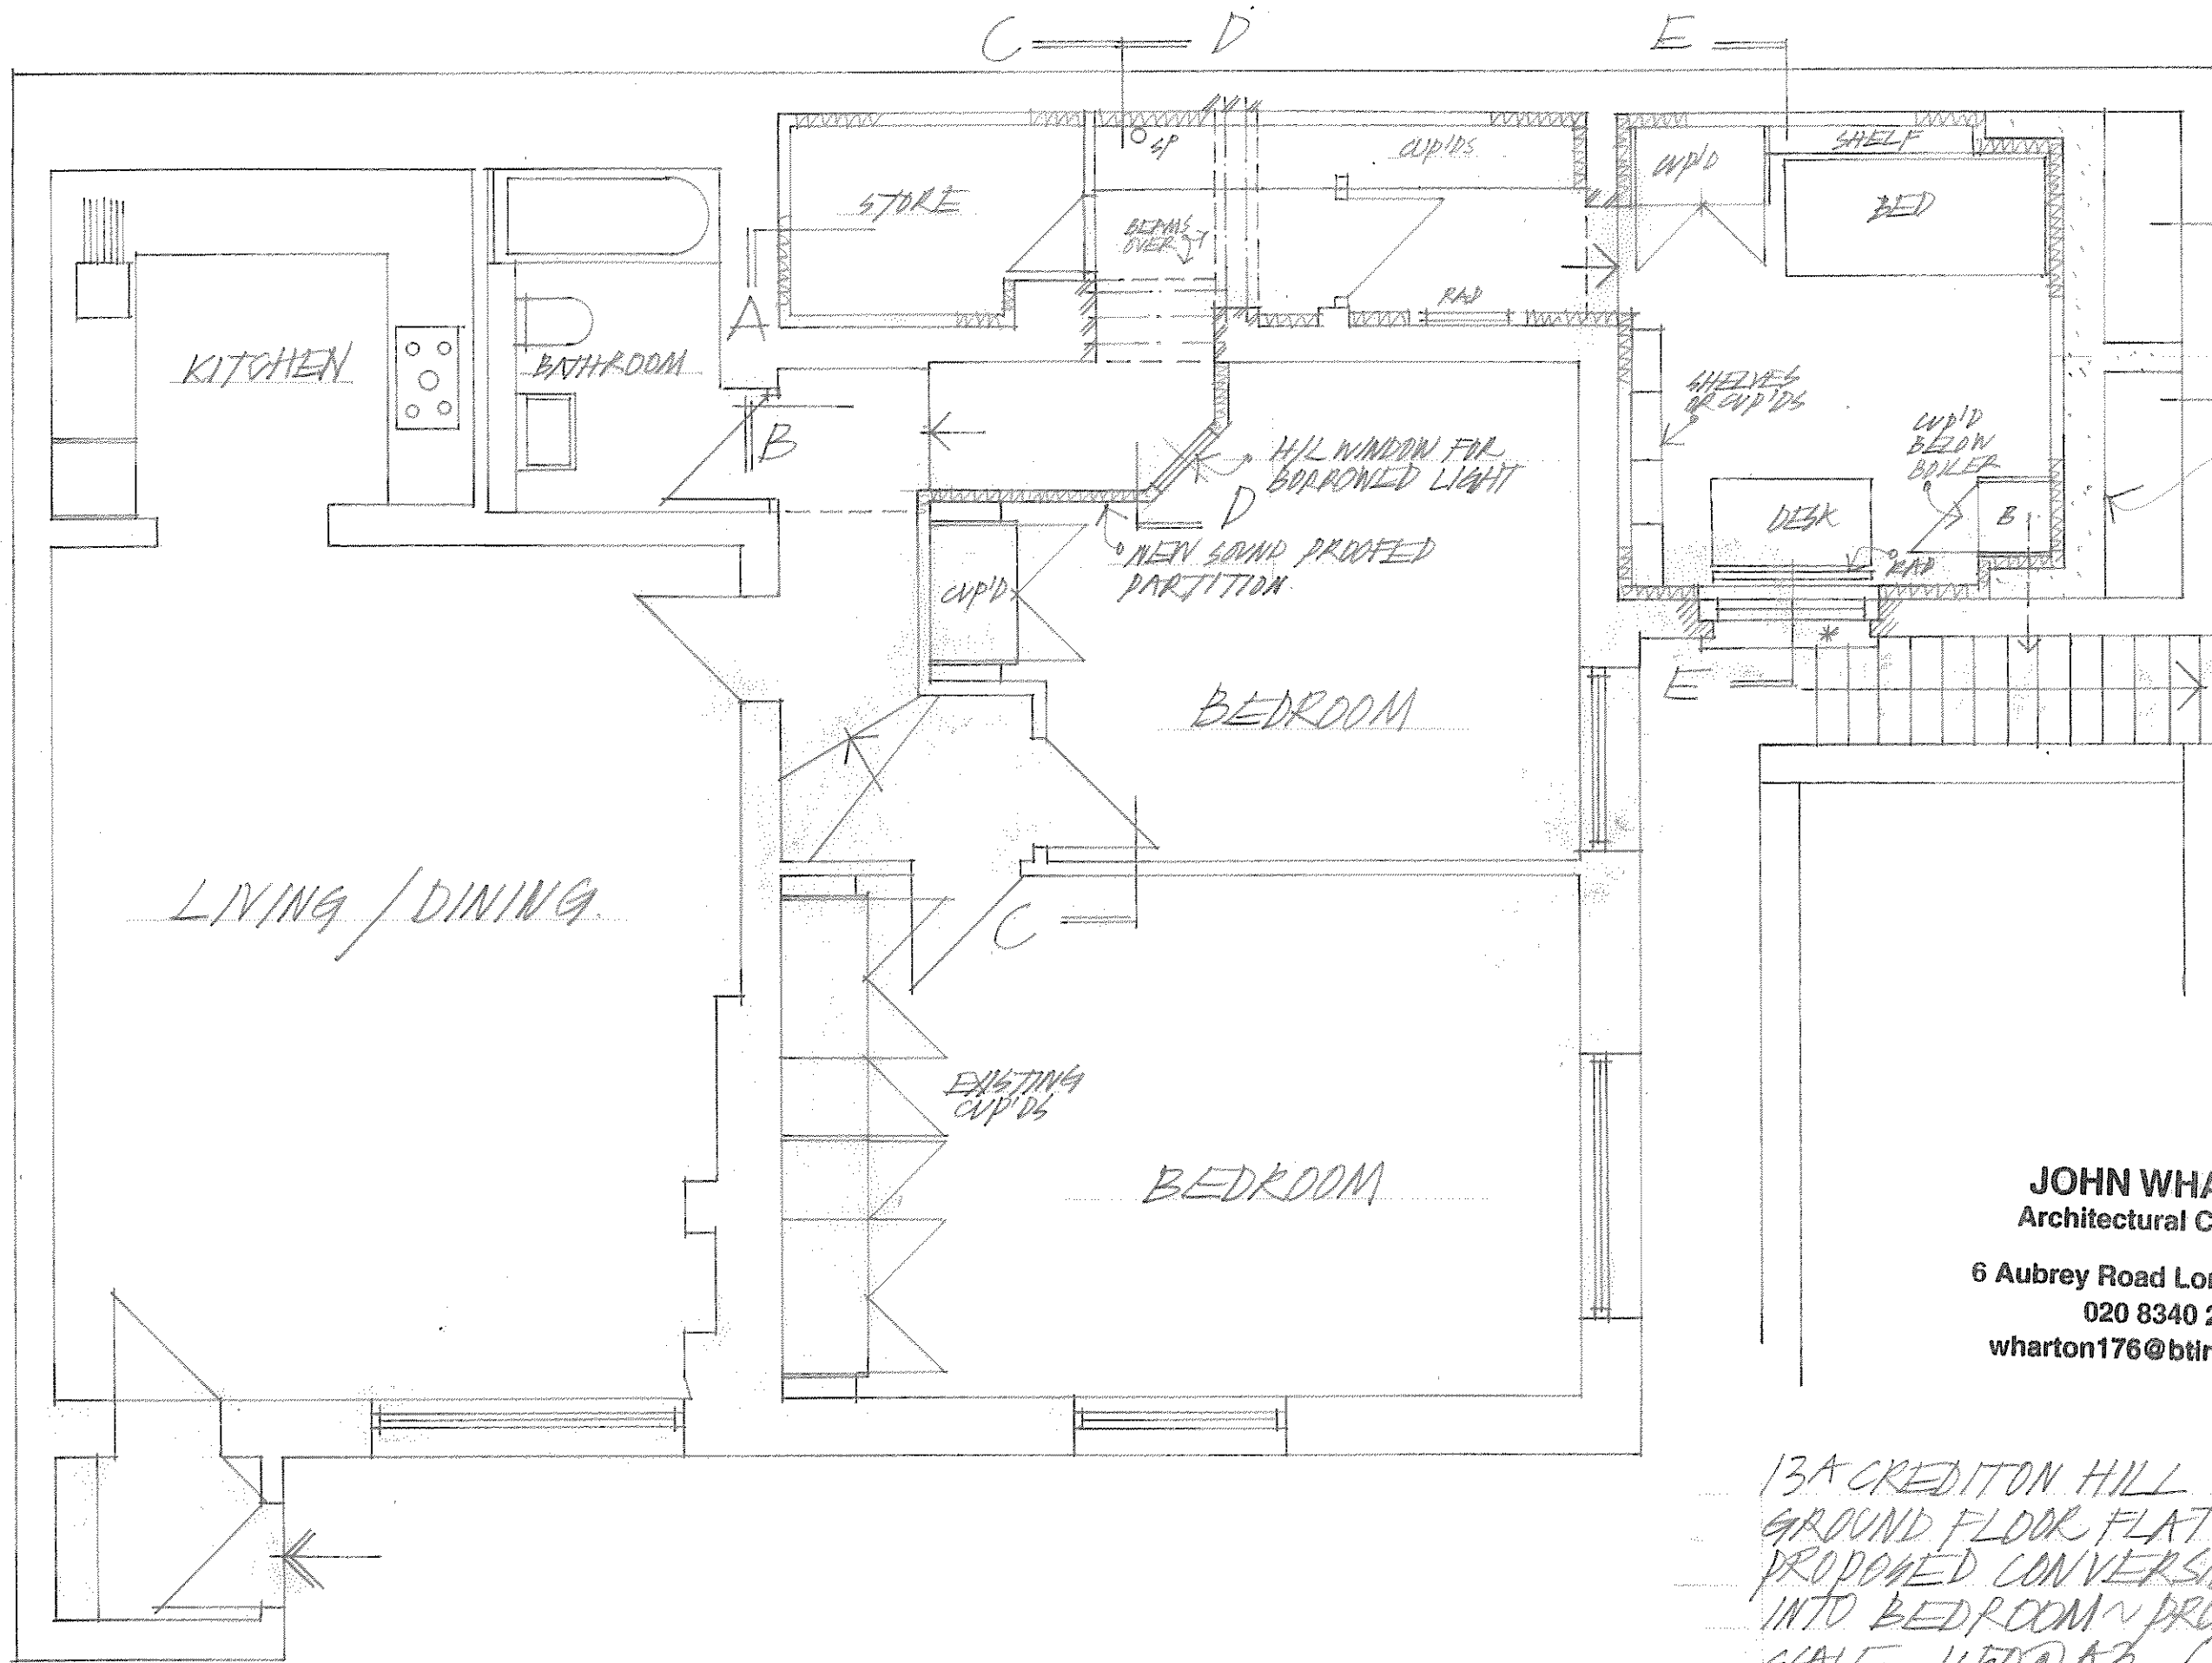


PRETRAINING
STRUCTURE TO
STANCO ENQ'S
DESIGN


* NEW TIMBER
DOUBLE HUNG
BOXSIT WINDOW
TO MATCH IN
DETAIL THE ONE
ABOVE IT.

JOHN WHARTON
Architectural Consultant
6 Aubrey Road London N8 9HH
020 8340 2756
wharton176@btinternet.com

13A CREDITON HILL NW6 1HT
GROUND FLOOR FLAT
PROPOSED CONVERSION OF ANNEXE
INTO BEDROOM ~ PROPOSED PLAN
SCALE 1:50 @ A3 (12-05-2023)

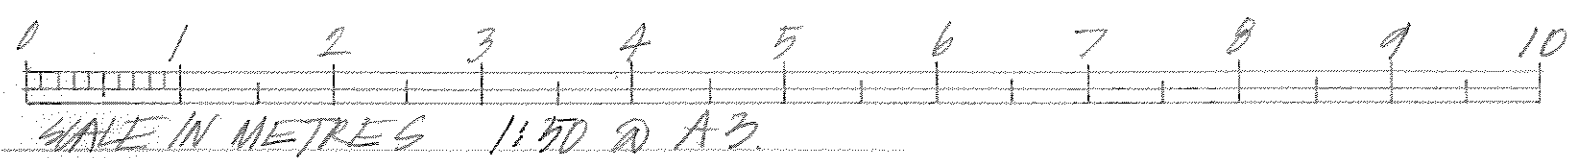


DWG NO 06

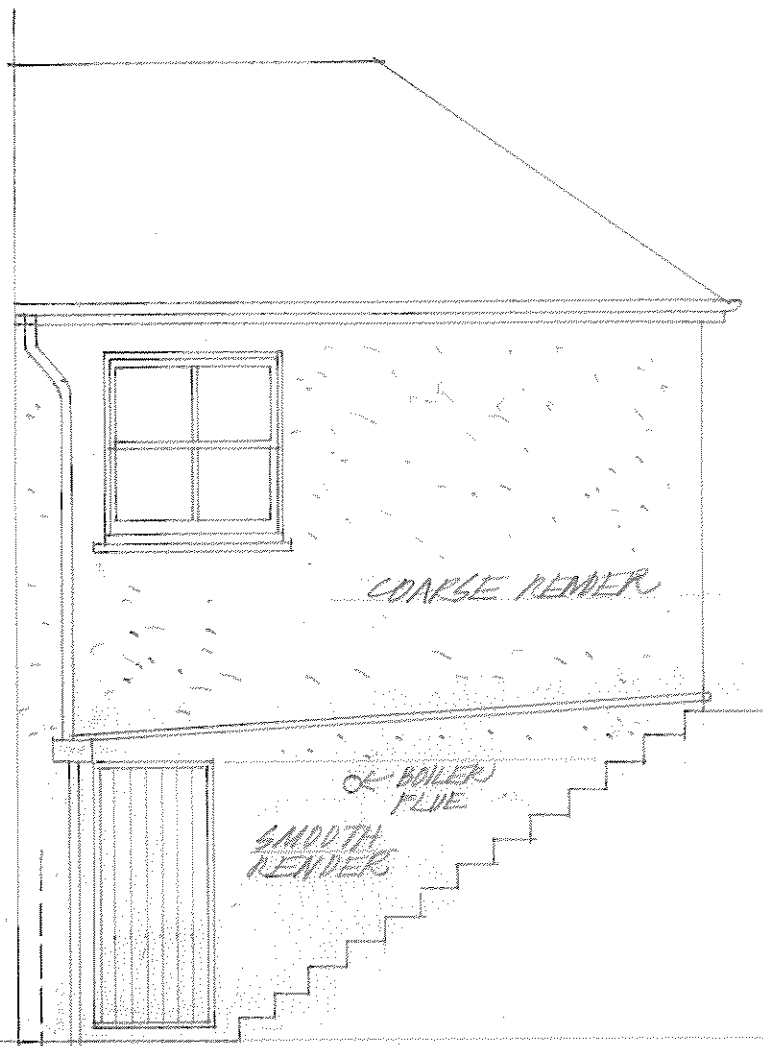


EXISTING N.E. ELEVATION


PROPOSED N.E. ELEVATION

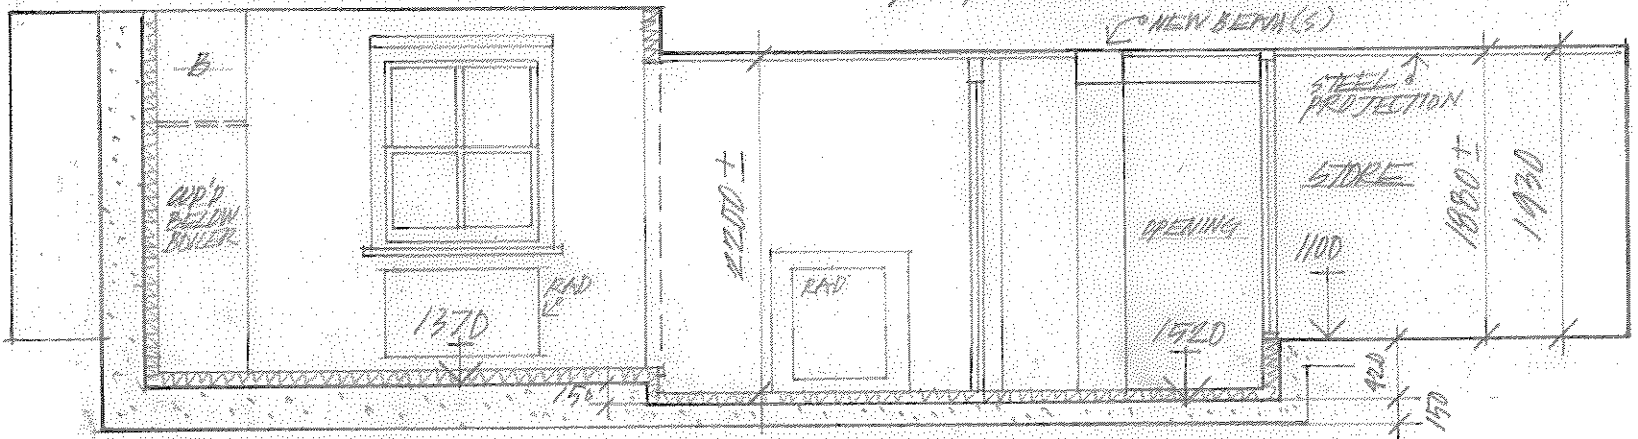


SECTION A-A

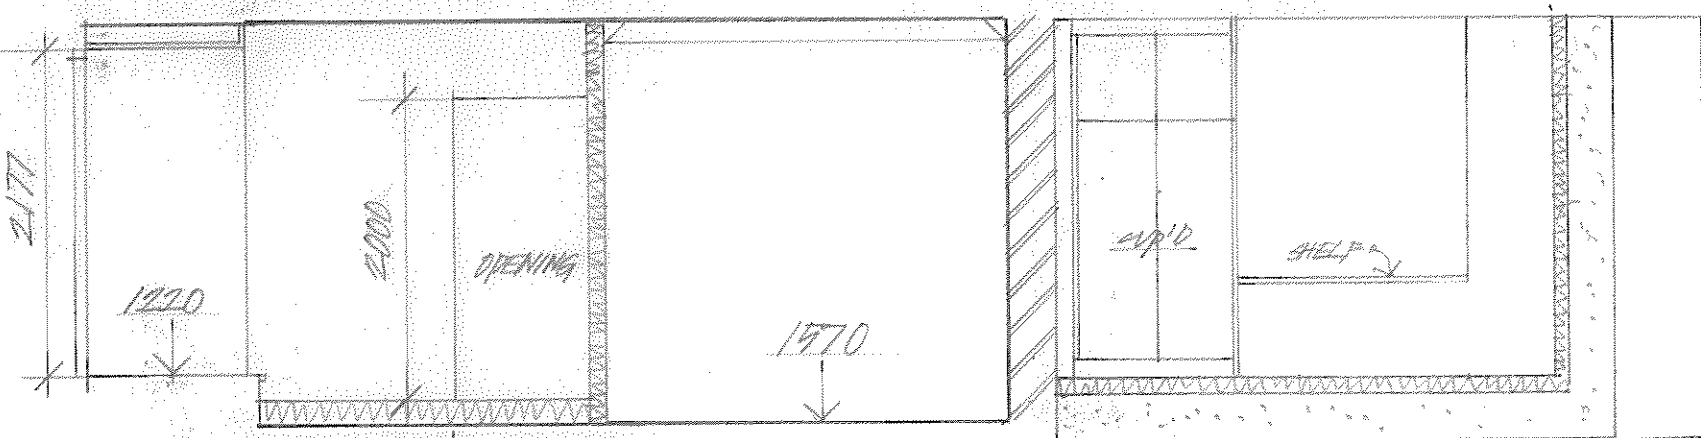


SECTION B-B

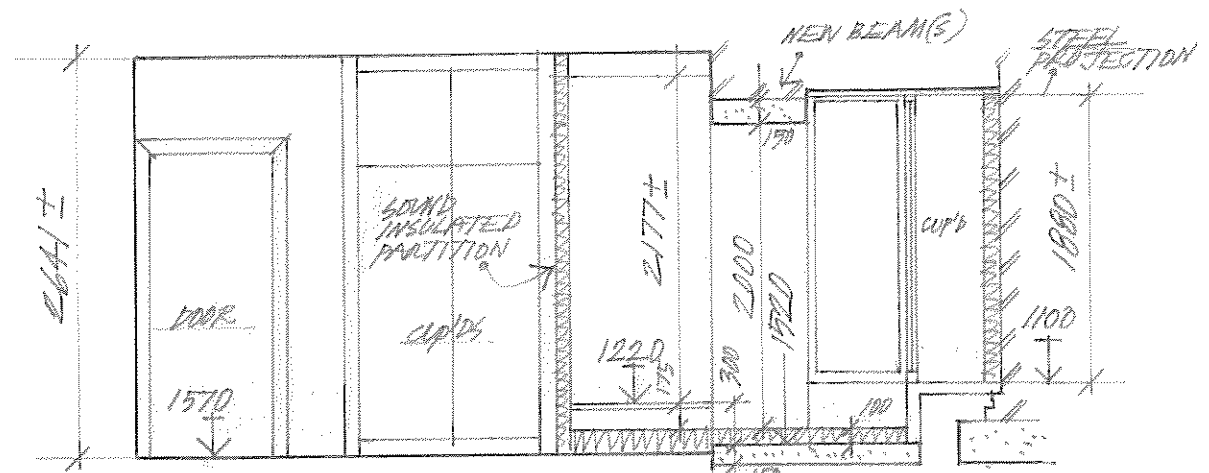


SECTION C-C

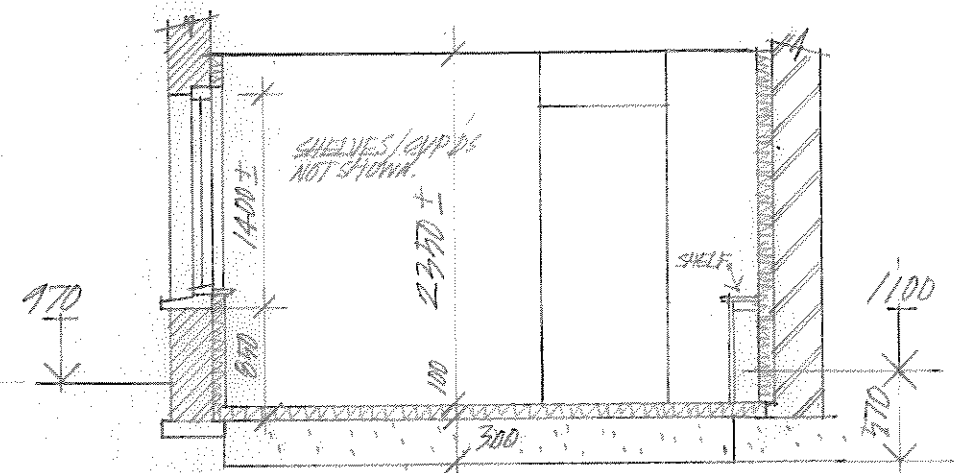

SECTION E-E

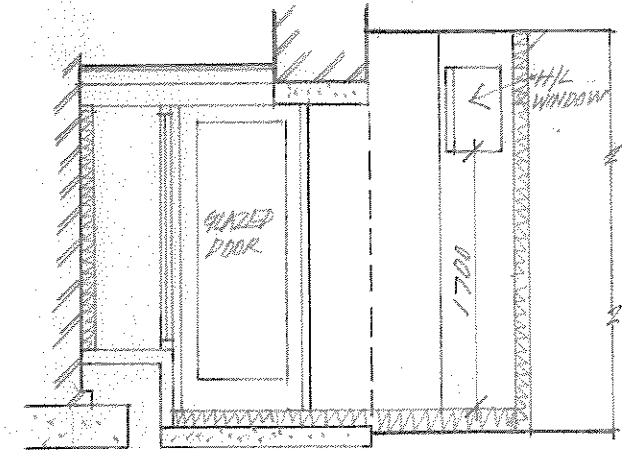

SECTION D-D

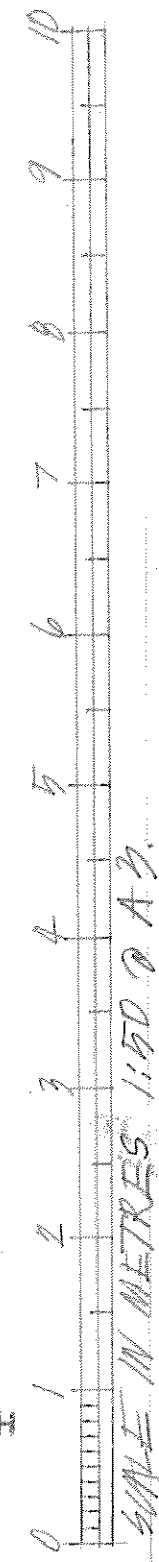

SCALE IN METRES 1:50 D A3

JOHN WHARTON
 Architectural Consultant
 6 Aubrey Road London N8 9HH
 020 8340 2756
 wharton176@btinternet.com

13A CREDITON HILL NW6 1HT
 GROUND FLOOR FLAT.
 PROPOSED CONVERSION OF ANNEXE INTO
 BEDROOM ~ PROPOSED SECTIONS W/
 EXISTING & PROPOSED N.E. ELEVATION
 SCALE 1:50 D A3 (12-05-2023)
 DWG NO 07