


NOTES


DO NOT SCALE FROM THIS DRAWING EXCEPT FOR THE PURPOSES OF PLANNING AND BUILDING REGULATIONS. ALL DIMENSIONS TO BE CHECKED ON SITE.

BASEMENT FLOOR

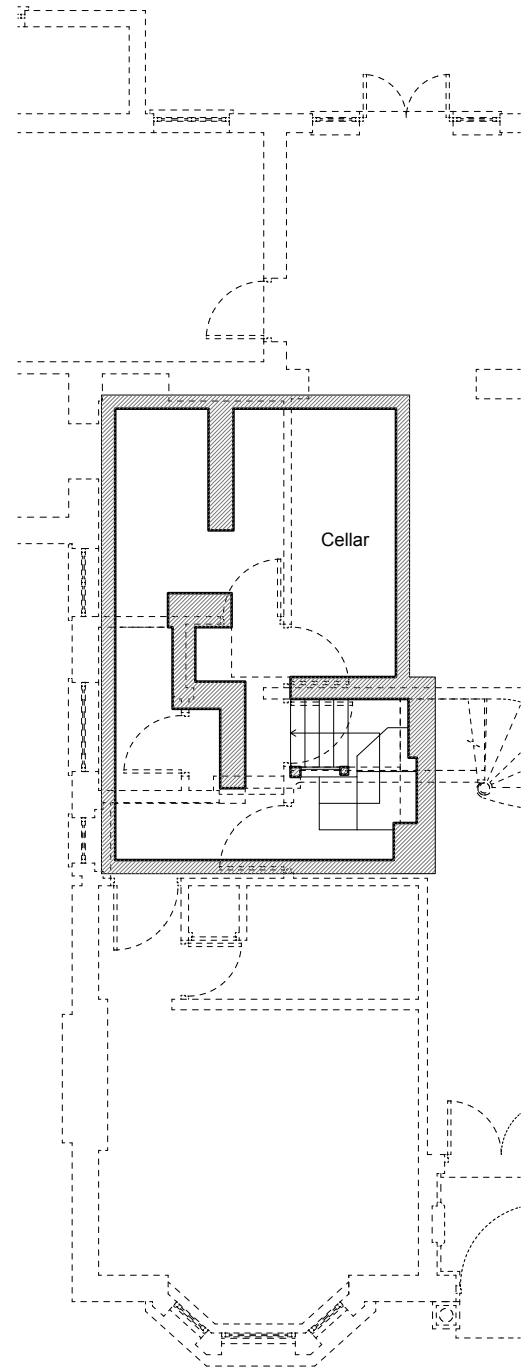

No.105 Priory Road

GROUND FLOOR

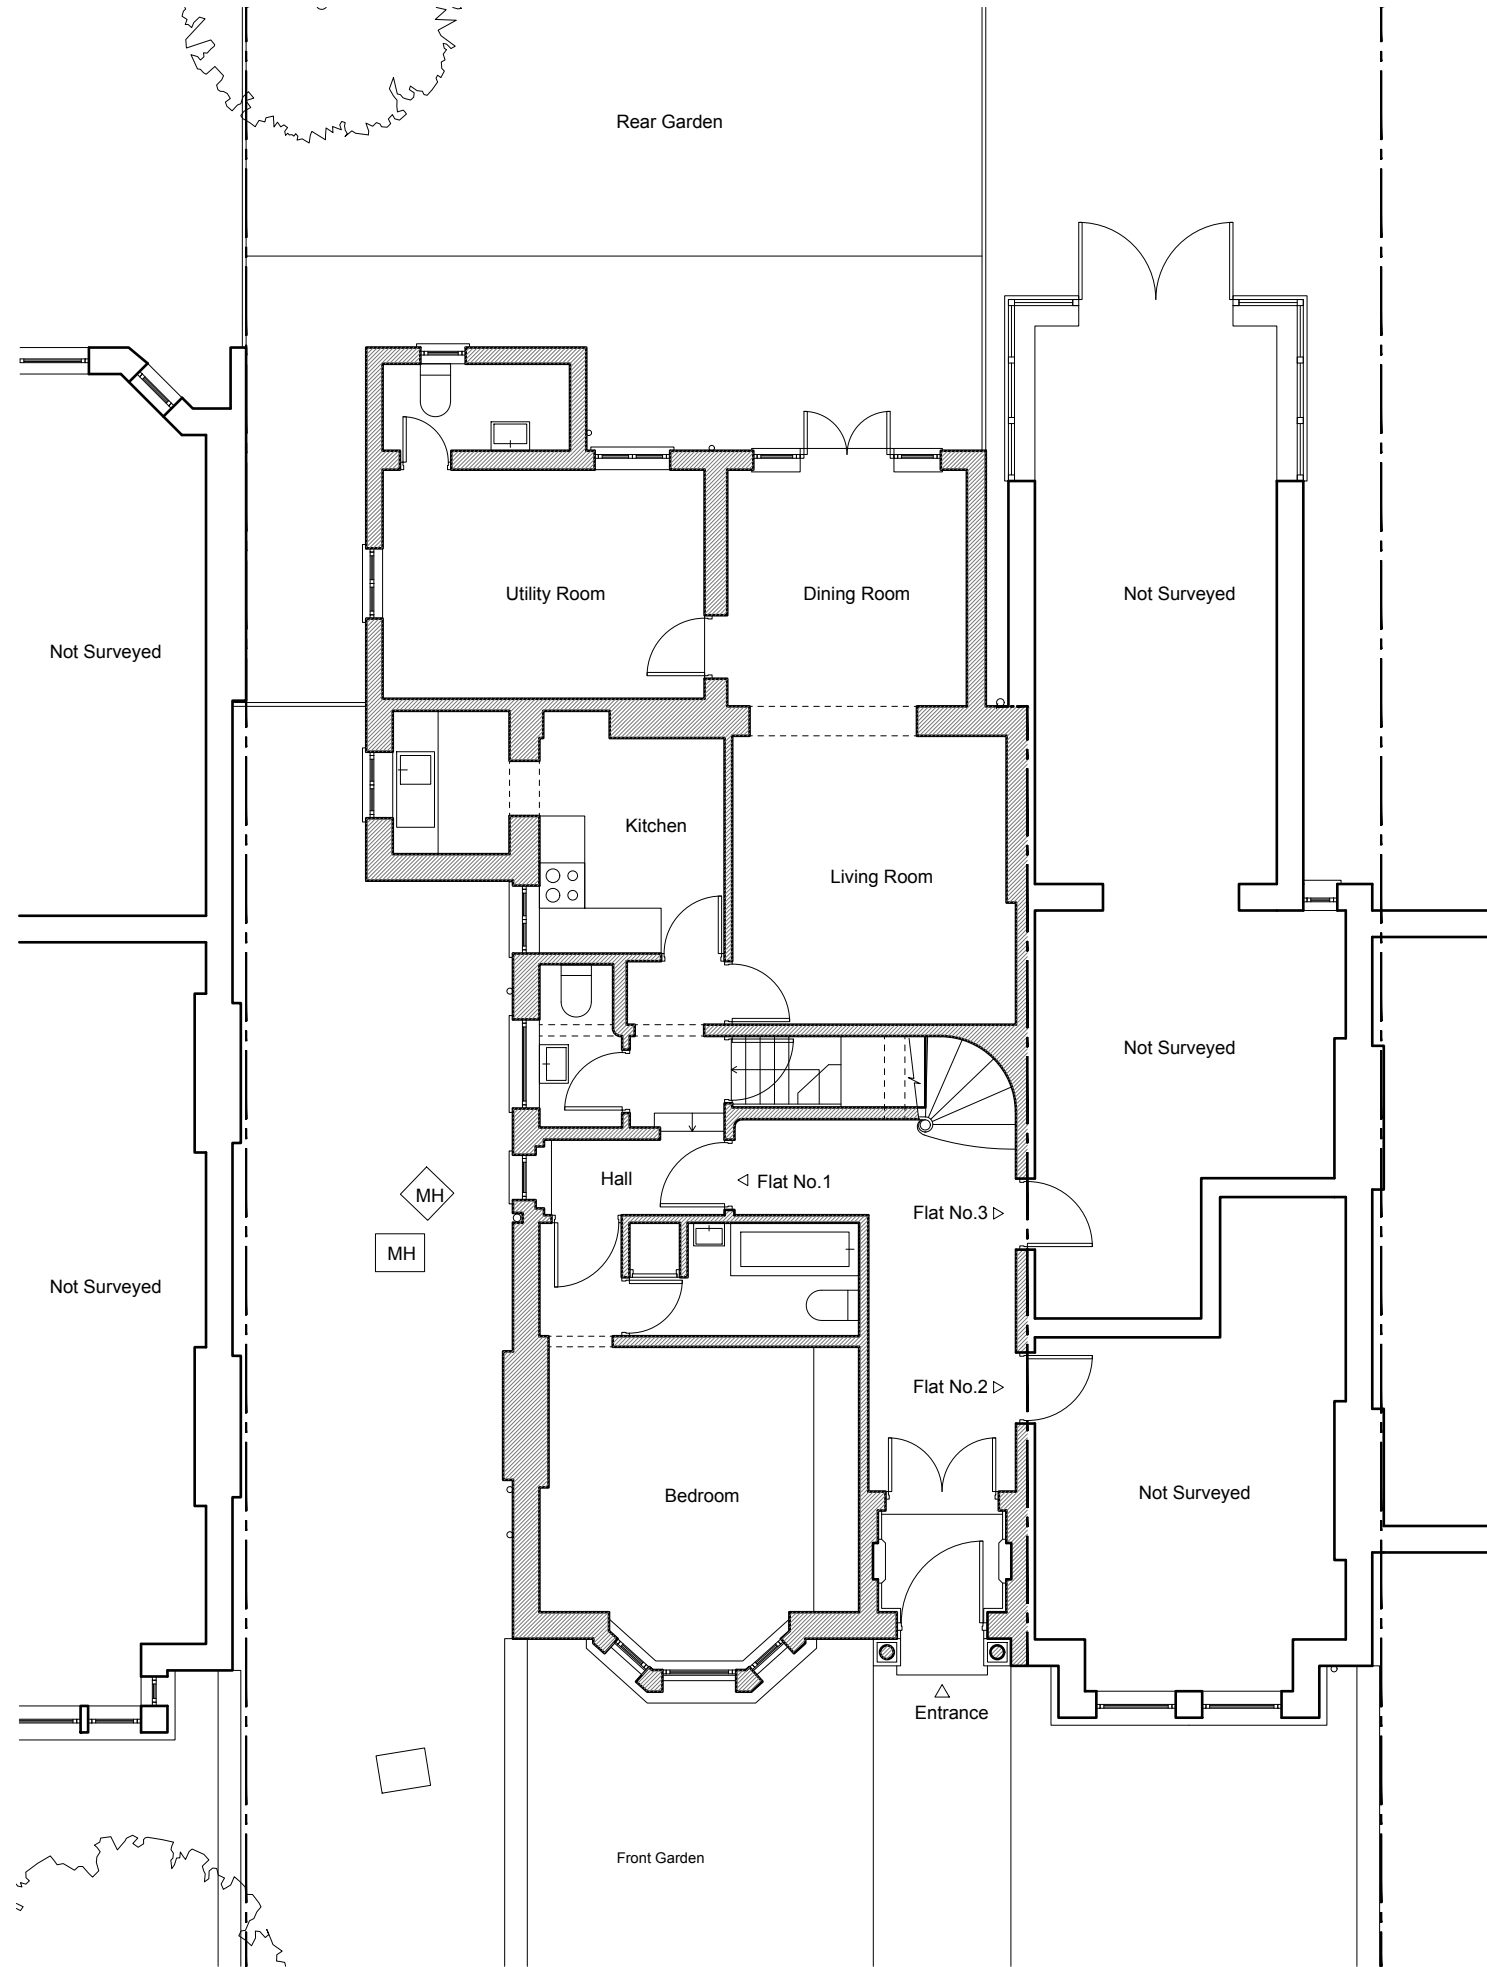

No.103

No.105 Priory Road

No.107



REVISION:

PROJECT TITLE

105 PRIORY ROAD

AURAA
STUDIO

www.auraa.studio 1A Chalk Farm Parade
info@auraa.studio London NW3 2BN

TITLE

BASEMENT AND GROUND FLOOR
PLANS AS EXISTING

DATE 01.06.2023

SCALE 1/100 @ A3

DRAWN LC / RL

STATUS INFORMATION

DRG No 2308_EX_100

REV: