


SECTION A-A

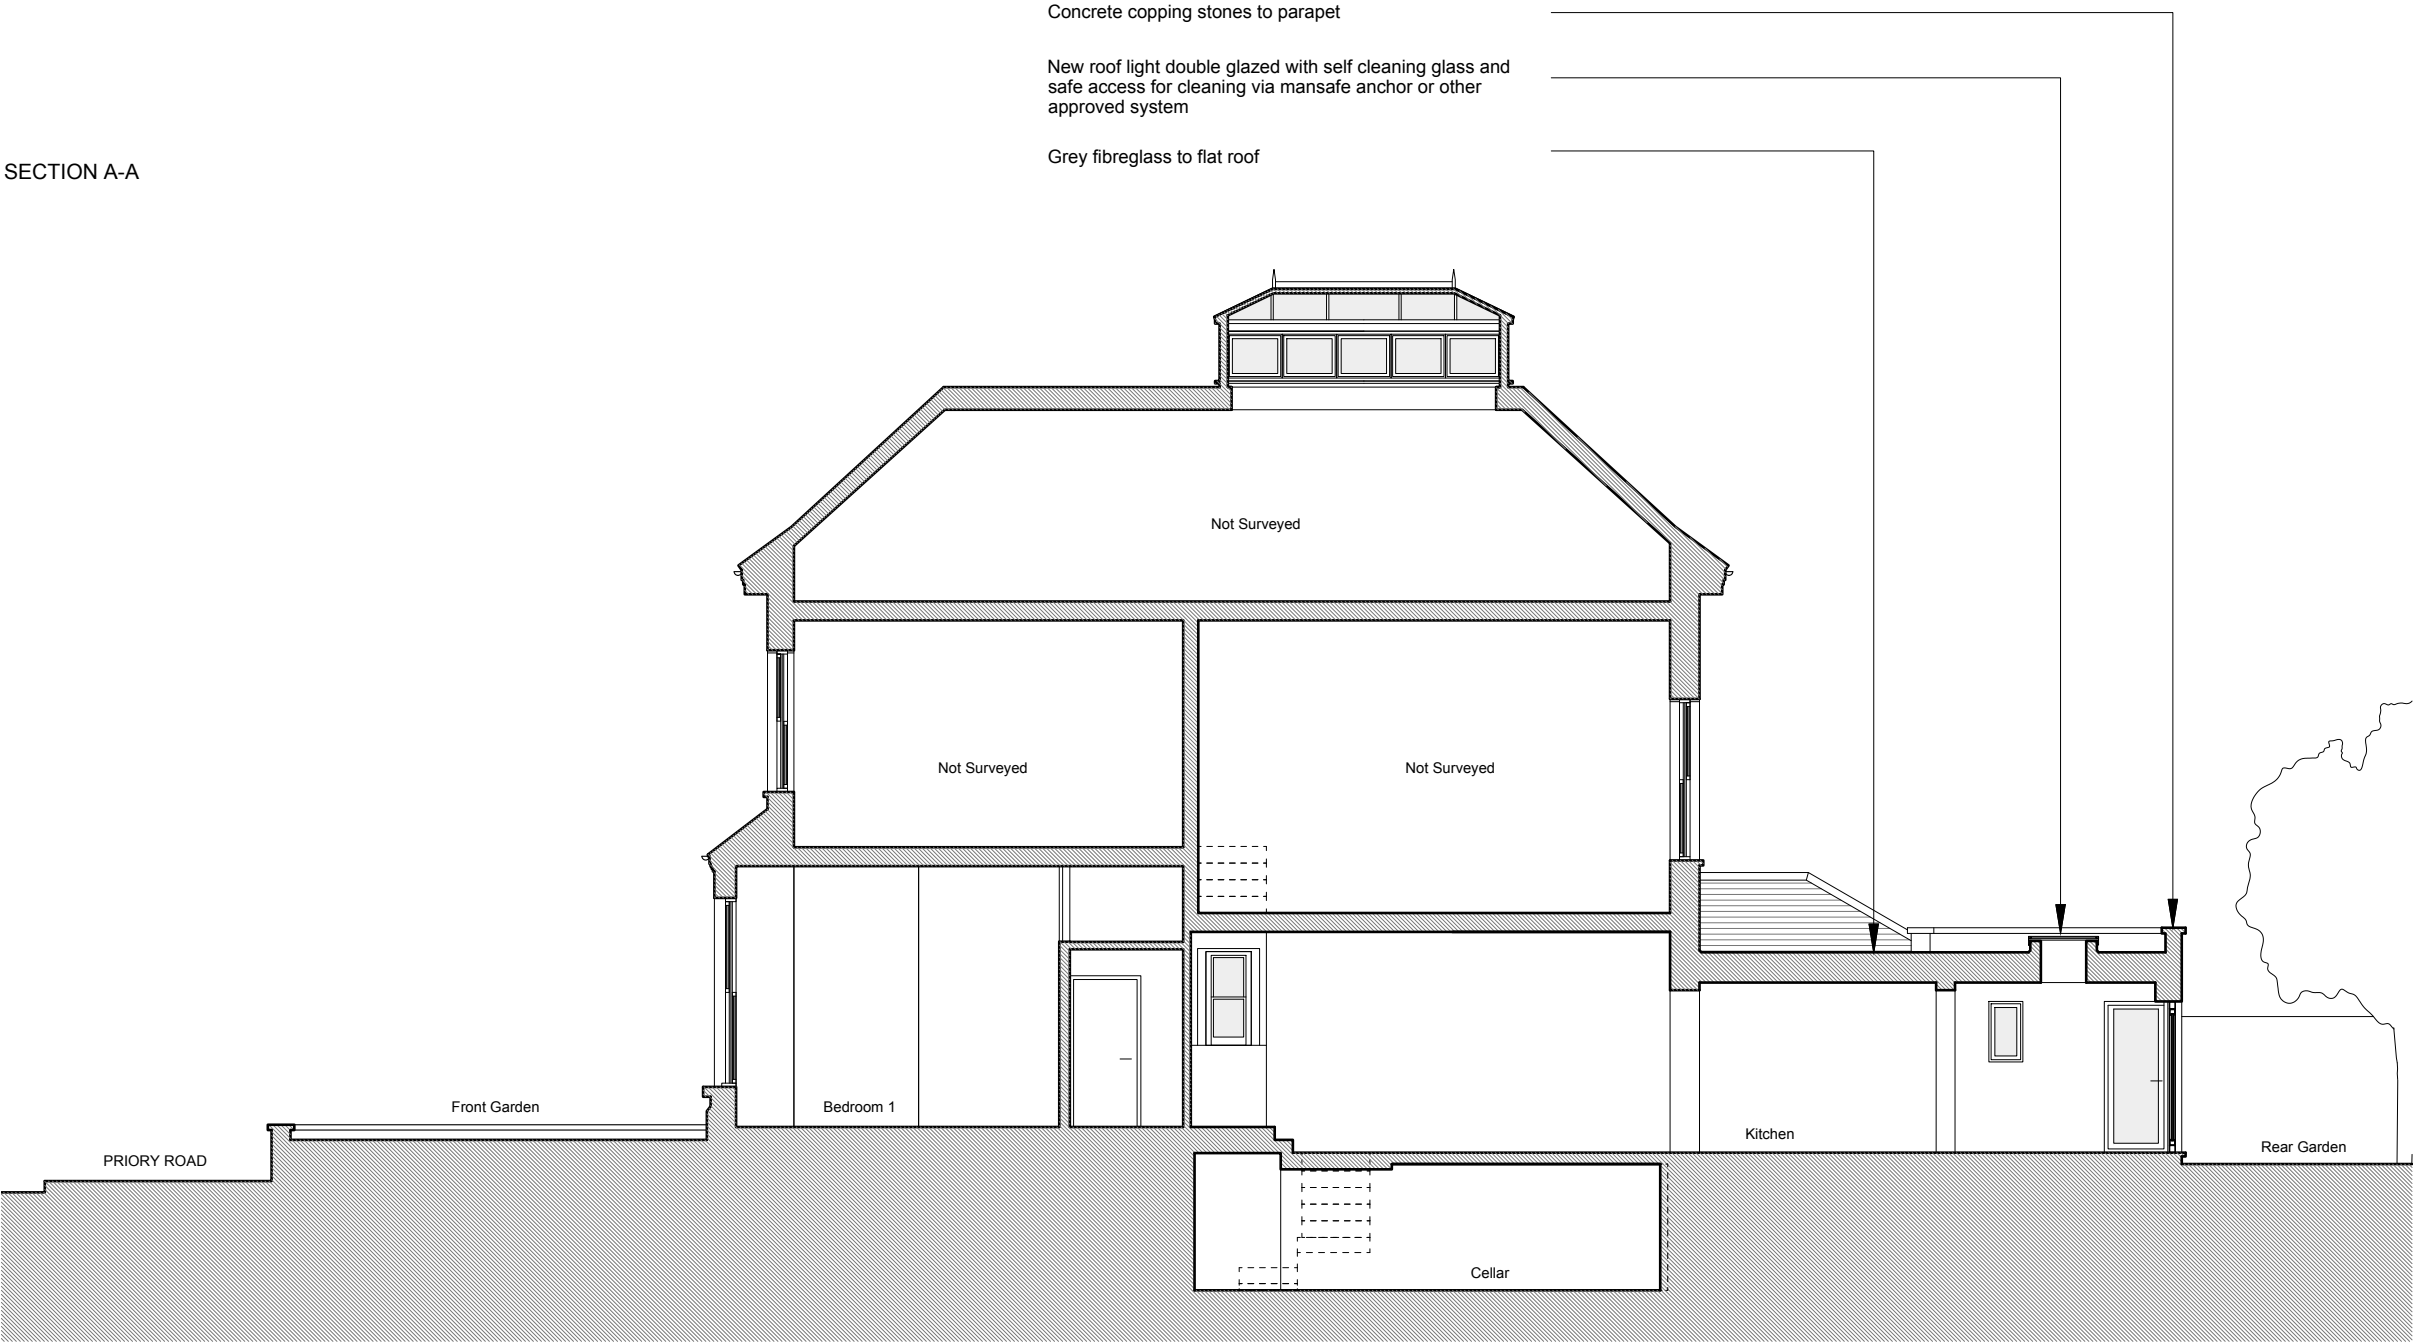

NOTES	
DO NOT SCALE FROM THIS DRAWING EXCEPT FOR THE PURPOSES OF PLANNING AND BUILDING REGULATIONS. ALL DIMENSIONS TO BE CHECKED ON SITE.	
REVISION:	
PROJECT TITLE	
105 PRIORY ROAD	
AURAA STUDIO	
www.auraa.studio	1A Chalk Farm Parade
info@auraa.studio	London NW3 2BN
TITLE	
SECTION A-A AS PROPOSED	
DATE	01.06.2023
SCALE	1/100 @ A3
DRAWN	LC / RL
STATUS	INFORMATION
DRG No	2308_PA_200
REV:	