


No.	Description	Issued by	Date
1	Concept Development		190423
2	Planning		190523


Entrance from internal Hallway

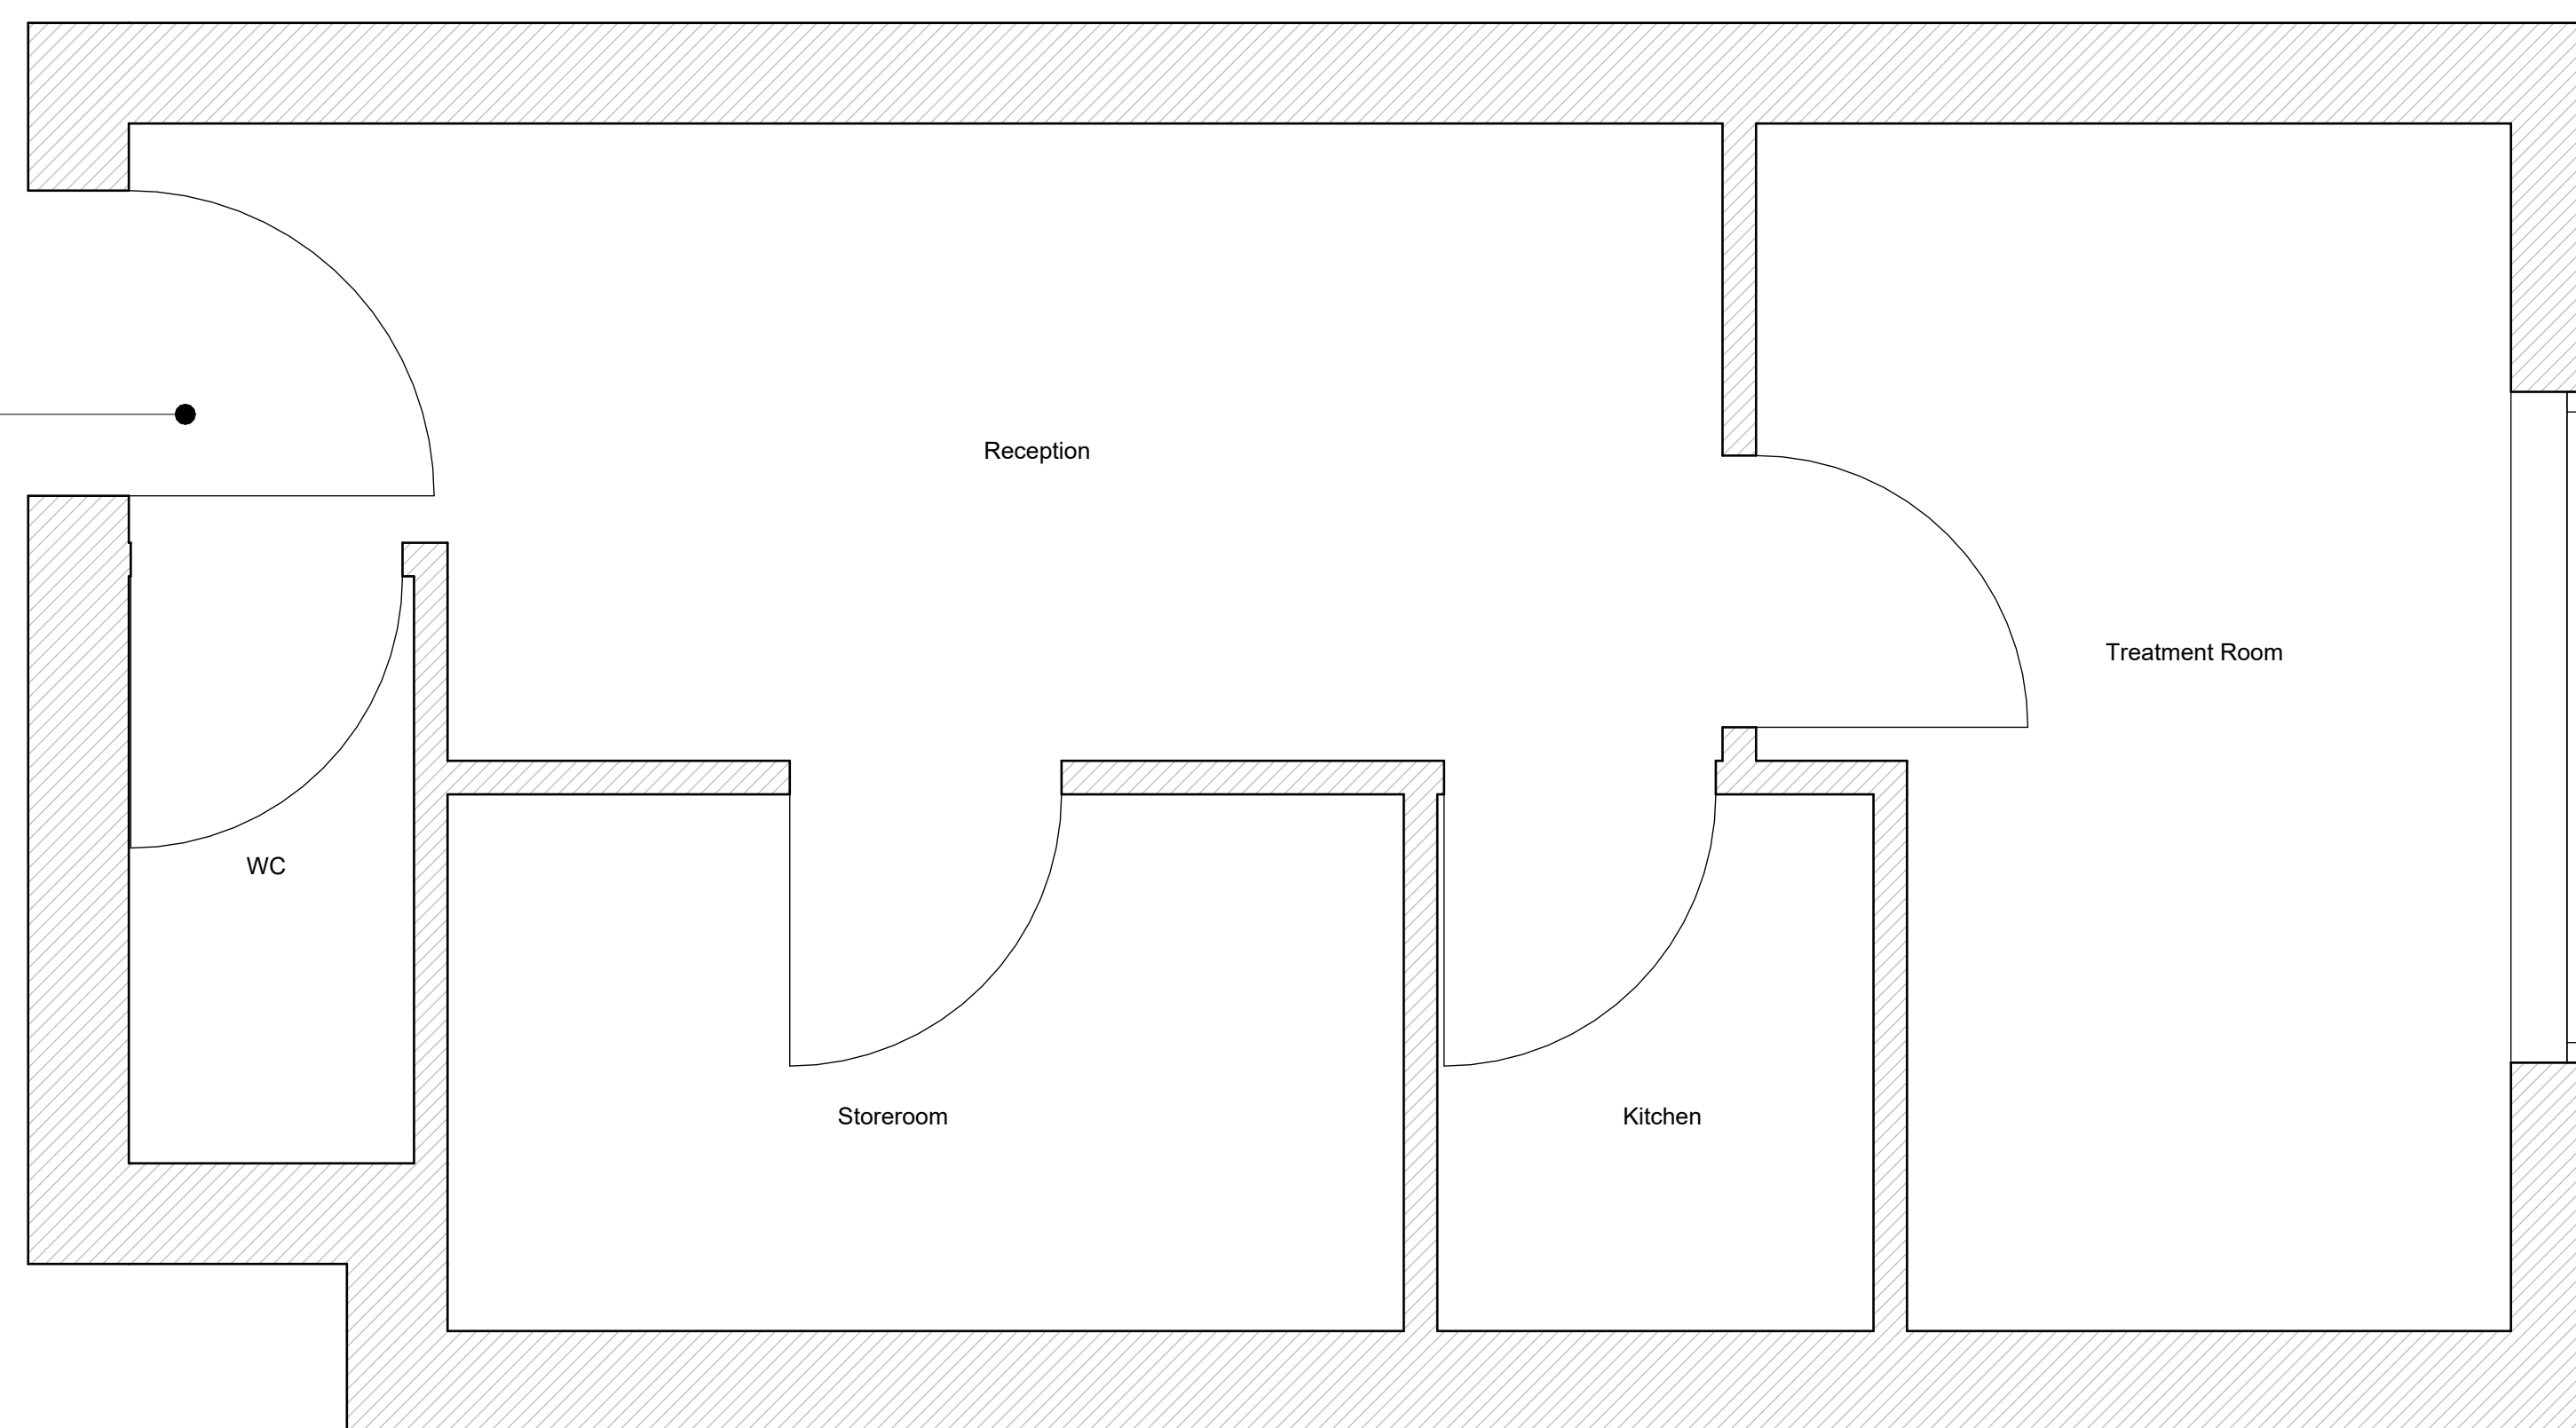

No Proposed alteration to external windows or exterior of the building

**1 Existing Plans**  
1 : 20

Entrance from internal Hallway

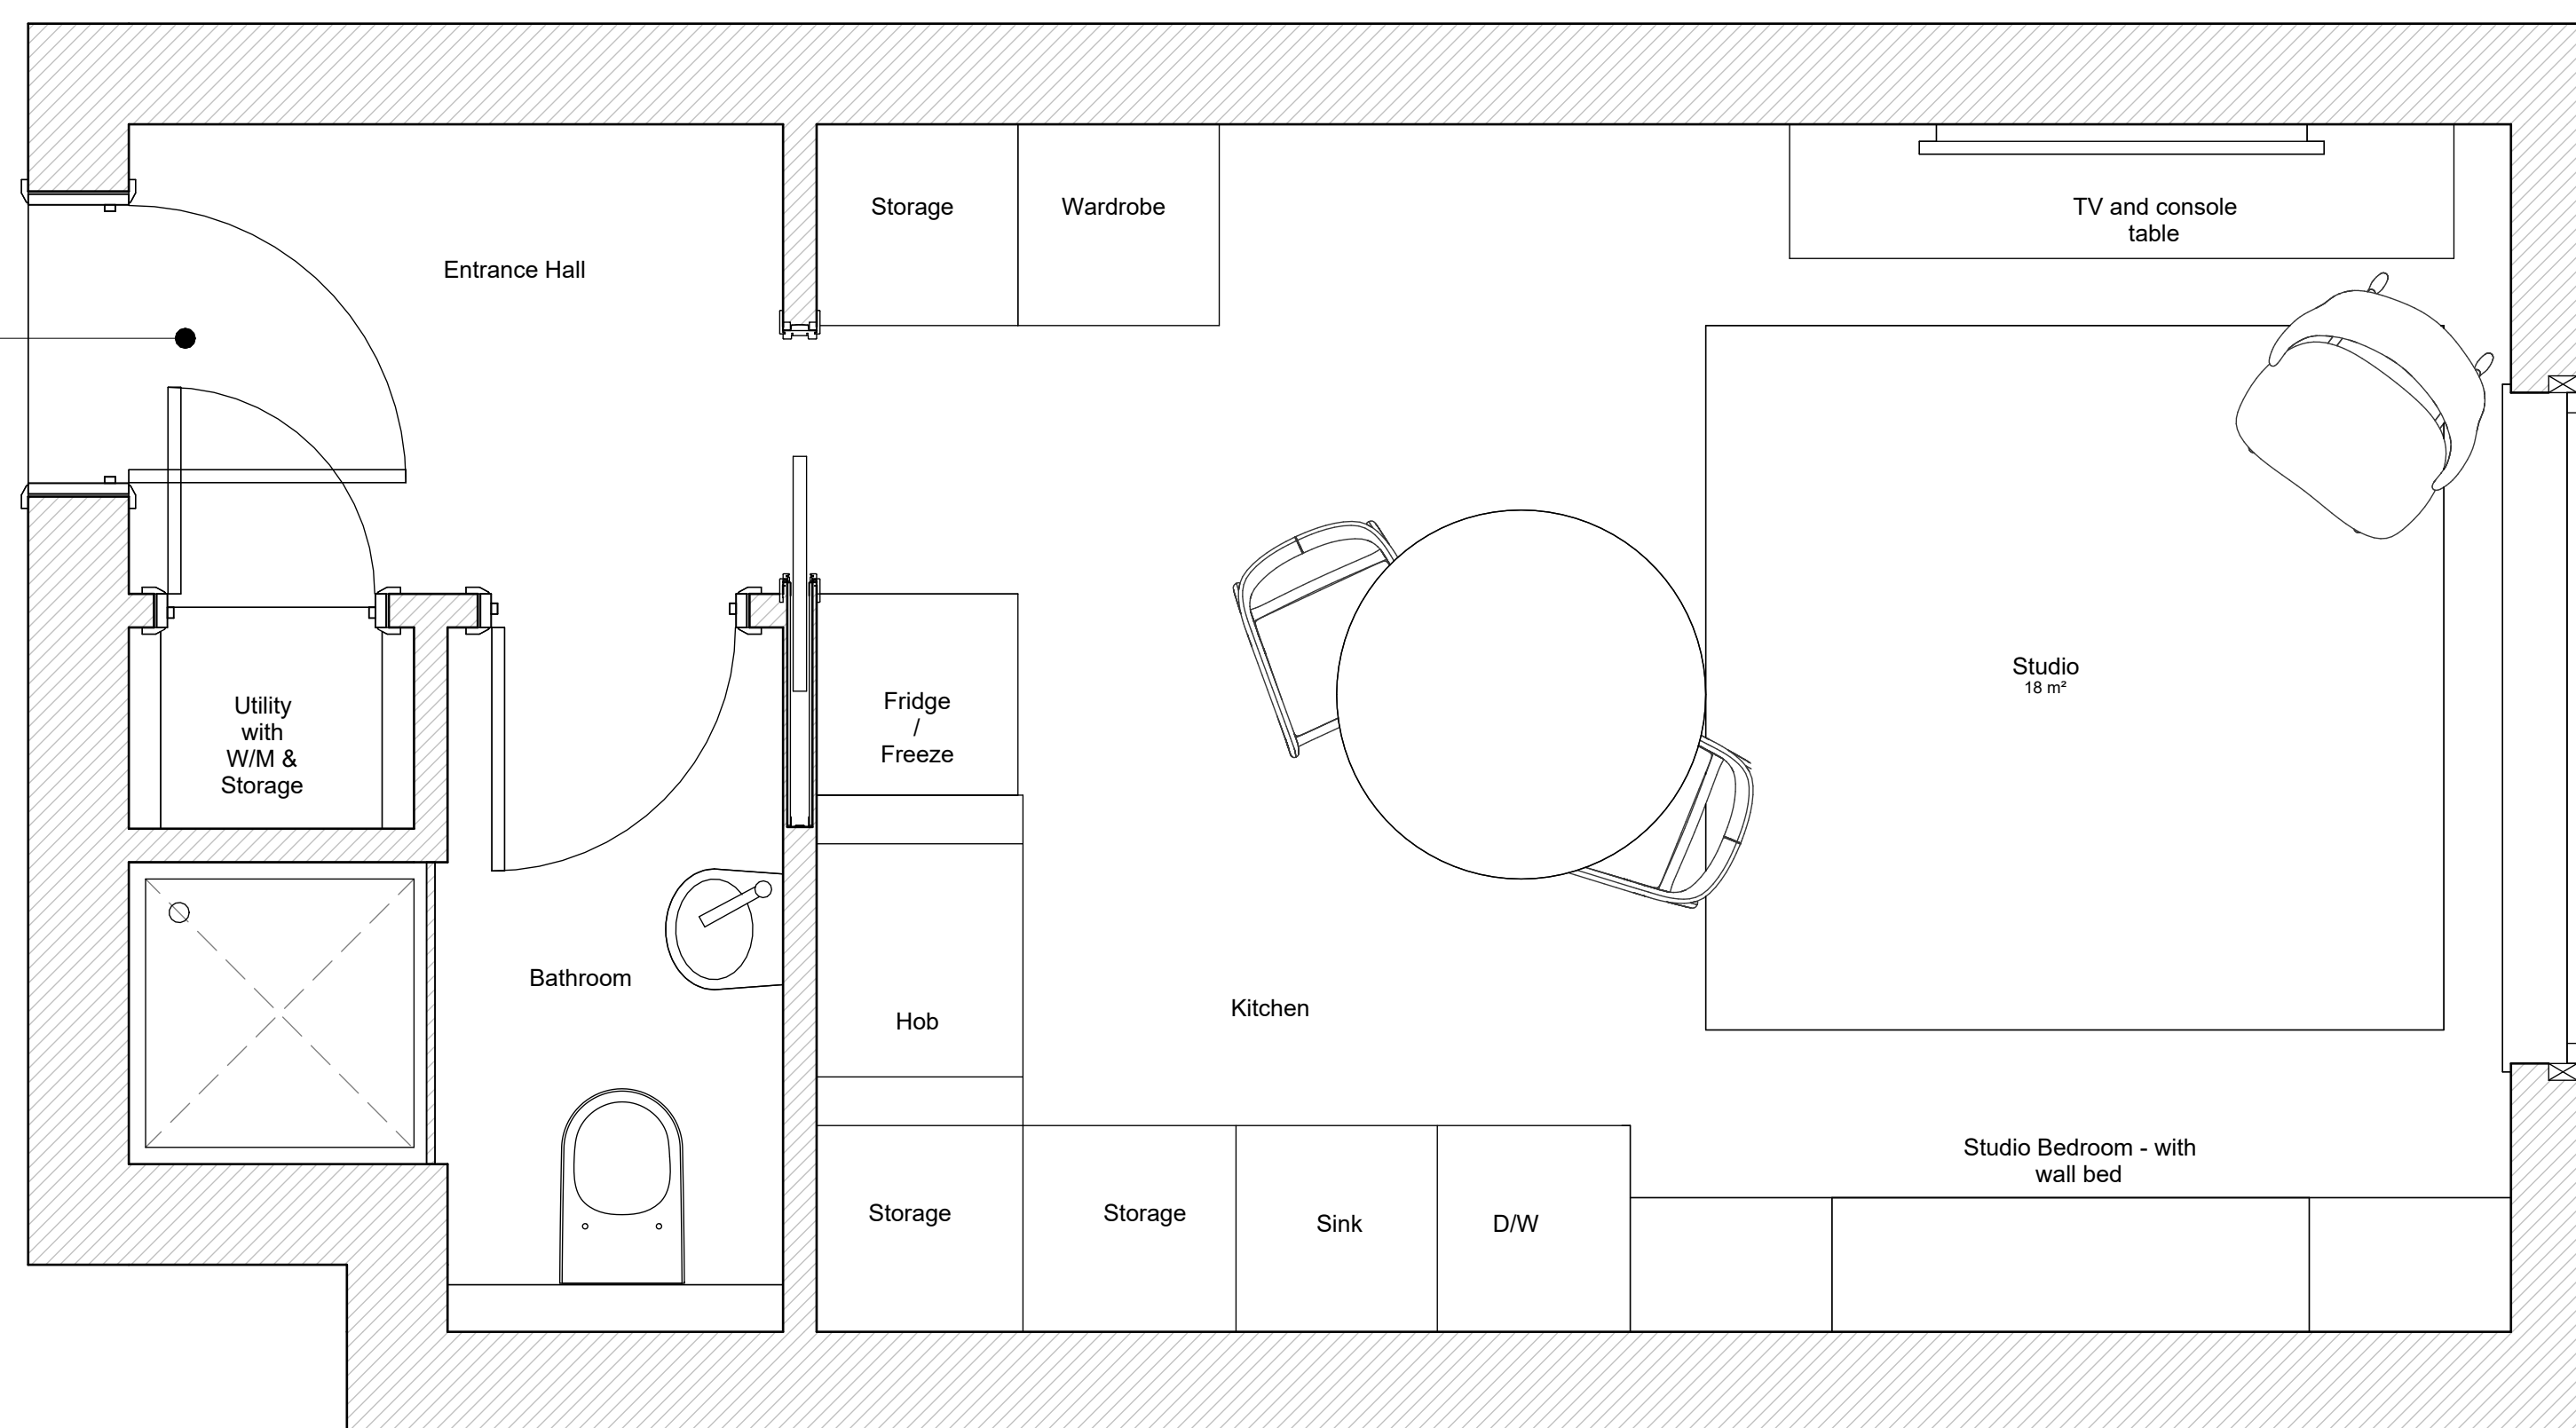

No Proposed alteration to external windows or exterior of the building

**2 Proposed Plans**  
1 : 20

