


SECTION 1 1
 SCALE 1:50 @ A3 KEH-P-200

general notes
 THIS DRAWING IS COPYRIGHT OF STUDIO M R. THIS DRAWING MUST BE READ IN CONJUNCTION WITH THE DESIGNER'S RISK ASSESSMENT, SPECIFICATION AND ALL OTHER RELEVANT DOCUMENTATION AND DRAWINGS. STUDIO M R ACCEPT NO LIABILITY FOR ANY EXPENSE, LOSS OR DAMAGE OF WHATSOEVER NATURE AND HOWEVER ARISING FROM ANY VARIATION MADE TO THIS DRAWING OR IN THE EXECUTION OF THE WORK TO WHICH IT RELATES WHICH HAS NOT BEEN REFERRED TO THEM AND THEIR APPROVAL OBTAINED.
 FOR THE PURPOSE OF CONSTRUCTION DO NOT SCALE FROM THIS DRAWING OR THE COMPUTER DIGITAL DATA, ONLY FIGURED DIMENSIONS ARE TO BE USED.
 IF IN DOUBT ASK.

purpose of issue
PLANNING

notes

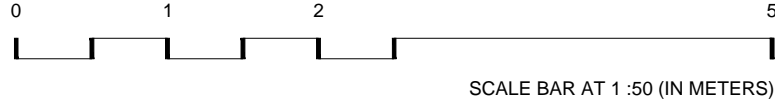

NOTES		DD/MM/YYSMR/SMR	
rev	notes	date	checked
* for construction do not scale from this drawing. * check all dimensions on site.		scale	1:50 @ A3
		date	05.05.23
		drawn by	checked

project name **FLAT 1, KENDALLS HALL, NEW END, LONDON, NW3 1DD**

drawing title **PROPOSED SECTION 1**

project ref. **KEH**

drawing no. **KEH-P-200**



92 Prince of Wales Road London NW5 3NE T: 020 7485 0050

11 & 13 Patwell Street Bruton BA10 0EQ T: 01749 987 444

revision .