


SECTION 1 1
 SCALE 1:50 @ A3 KEH-X-200

LOWER-GROUND
 FFL = 0,000m

general notes	notes
THIS DRAWING IS COPYRIGHT OF STUDIO M R. THIS DRAWING MUST BE READ IN CONJUNCTION WITH THE DESIGNER'S RISK ASSESSMENT, SPECIFICATION AND ALL OTHER RELEVANT DOCUMENTATION AND DRAWINGS. STUDIO M R ACCEPT NO LIABILITY FOR ANY EXPENSE, LOSS OR DAMAGE OF WHATSOEVER NATURE AND HOWEVER ARISING FROM ANY VARIATION MADE TO THIS DRAWING OR IN THE EXECUTION OF THE WORK TO WHICH IT RELATES WHICH HAS NOT BEEN REFERRED TO THEM AND THEIR APPROVAL OBTAINED. FOR THE PURPOSE OF CONSTRUCTION DO NOT SCALE FROM THIS DRAWING OR THE COMPUTER DIGITAL DATA, ONLY FIGURED DIMENSIONS ARE TO BE USED. IF IN DOUBT ASK.	
purpose of issue	
PLANNING	

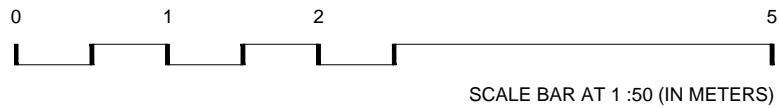

project name FLAT 1, KENDALLS HALL, NEW END, LONDON, NW3 1DD		STUDIO M · R	
drawing title EXISTING SECTION 1		92 Prince of Wales Road London NW5 3NE T: 020 7485 0050	
11 & 13 Patwell Street Bruton BA10 0EQ T: 01749 987 444			
NOTES	DD/MM/YYSMR/SMR	scale 1:50 @ A3	date 05.05.23
rev	notes	date	checked
	* for construction do not scale from this drawing. * check all dimensions on site.		
project ref.	drawing no.	revision	
KEH	KEH-X-200	.	