

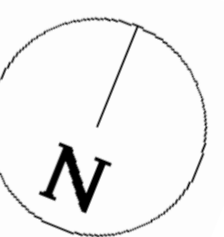
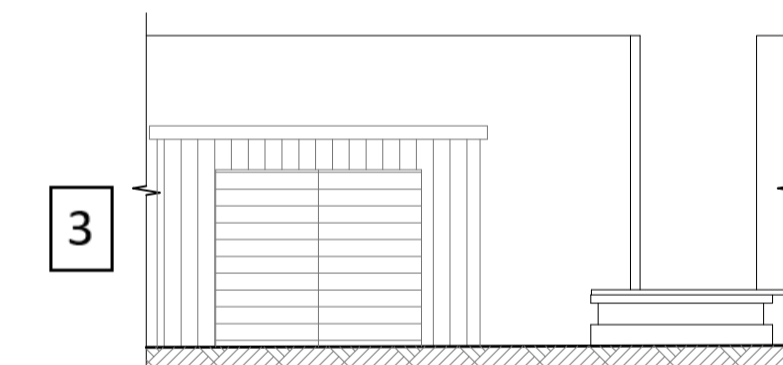
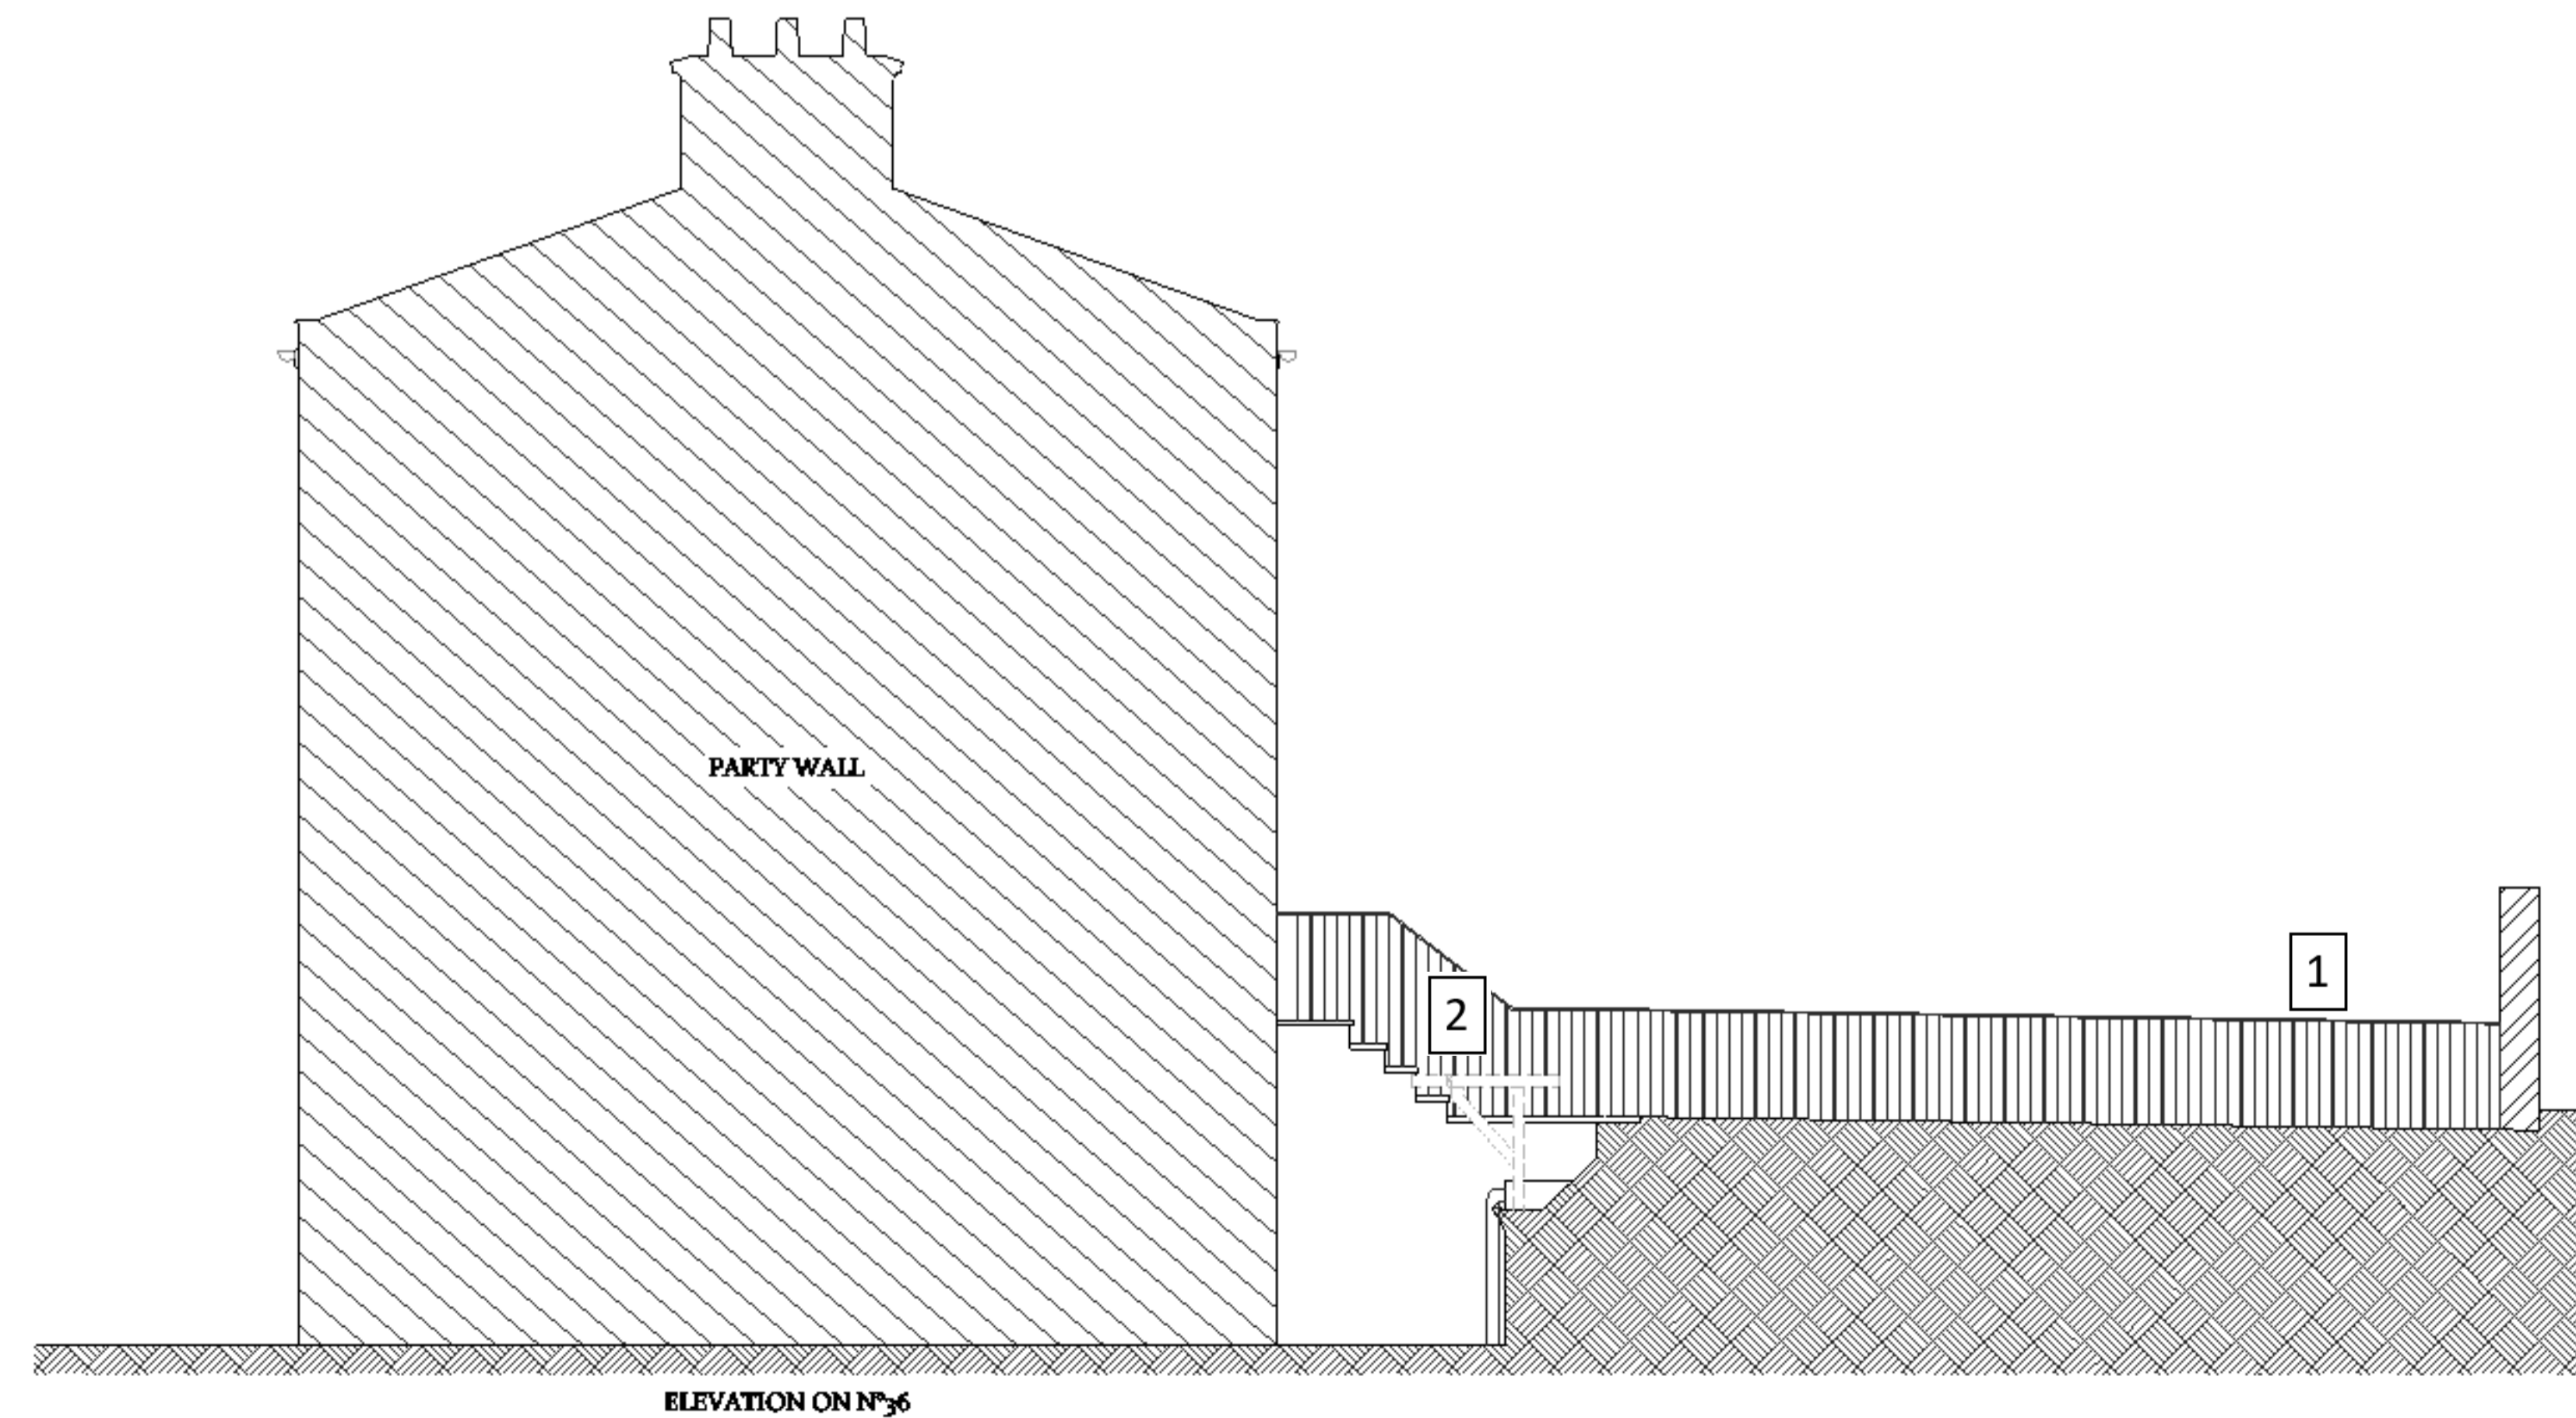
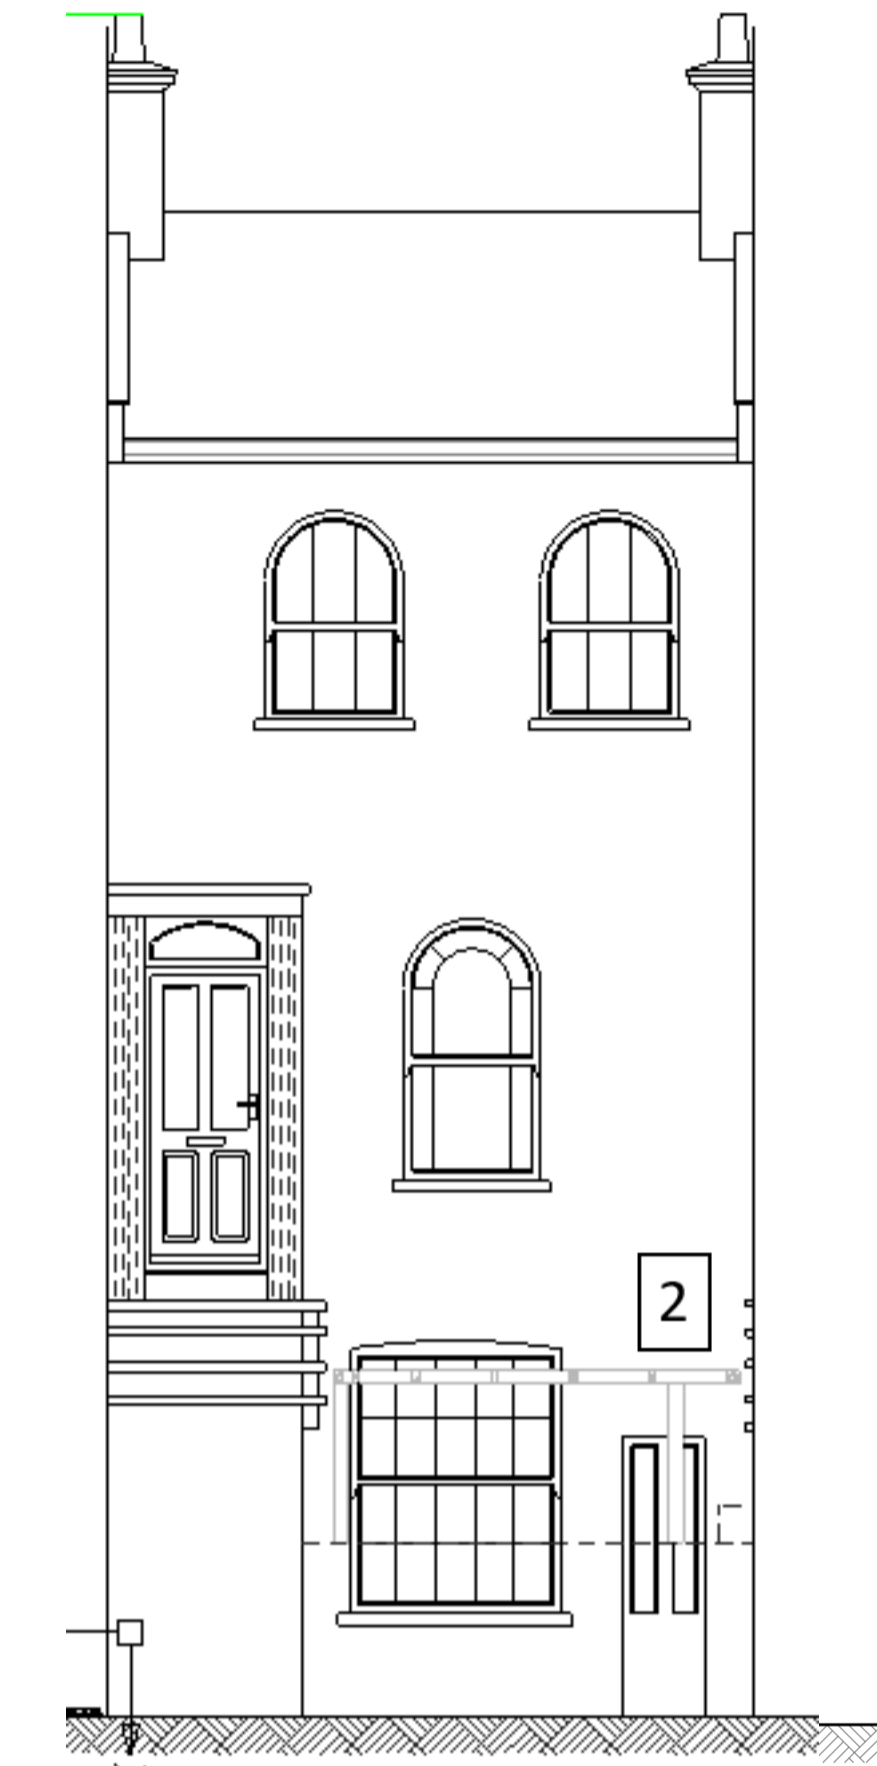


PROPOSALS KEY:

1. New garden boundary fences on either side of the garden to replace the current timber one. Replacement fencing is to be black painted metal to match the historic ones.
2. Pergola in the front lightwell in timber
3. Bin store - painted timber store behind the front wall boundary treatment
4. Reclaimed setts to create a paved footpath and hardstanding next to the bin store. Part of the current hardstanding area will be replaced by soft landscaping/lawn
5. Border planting areas

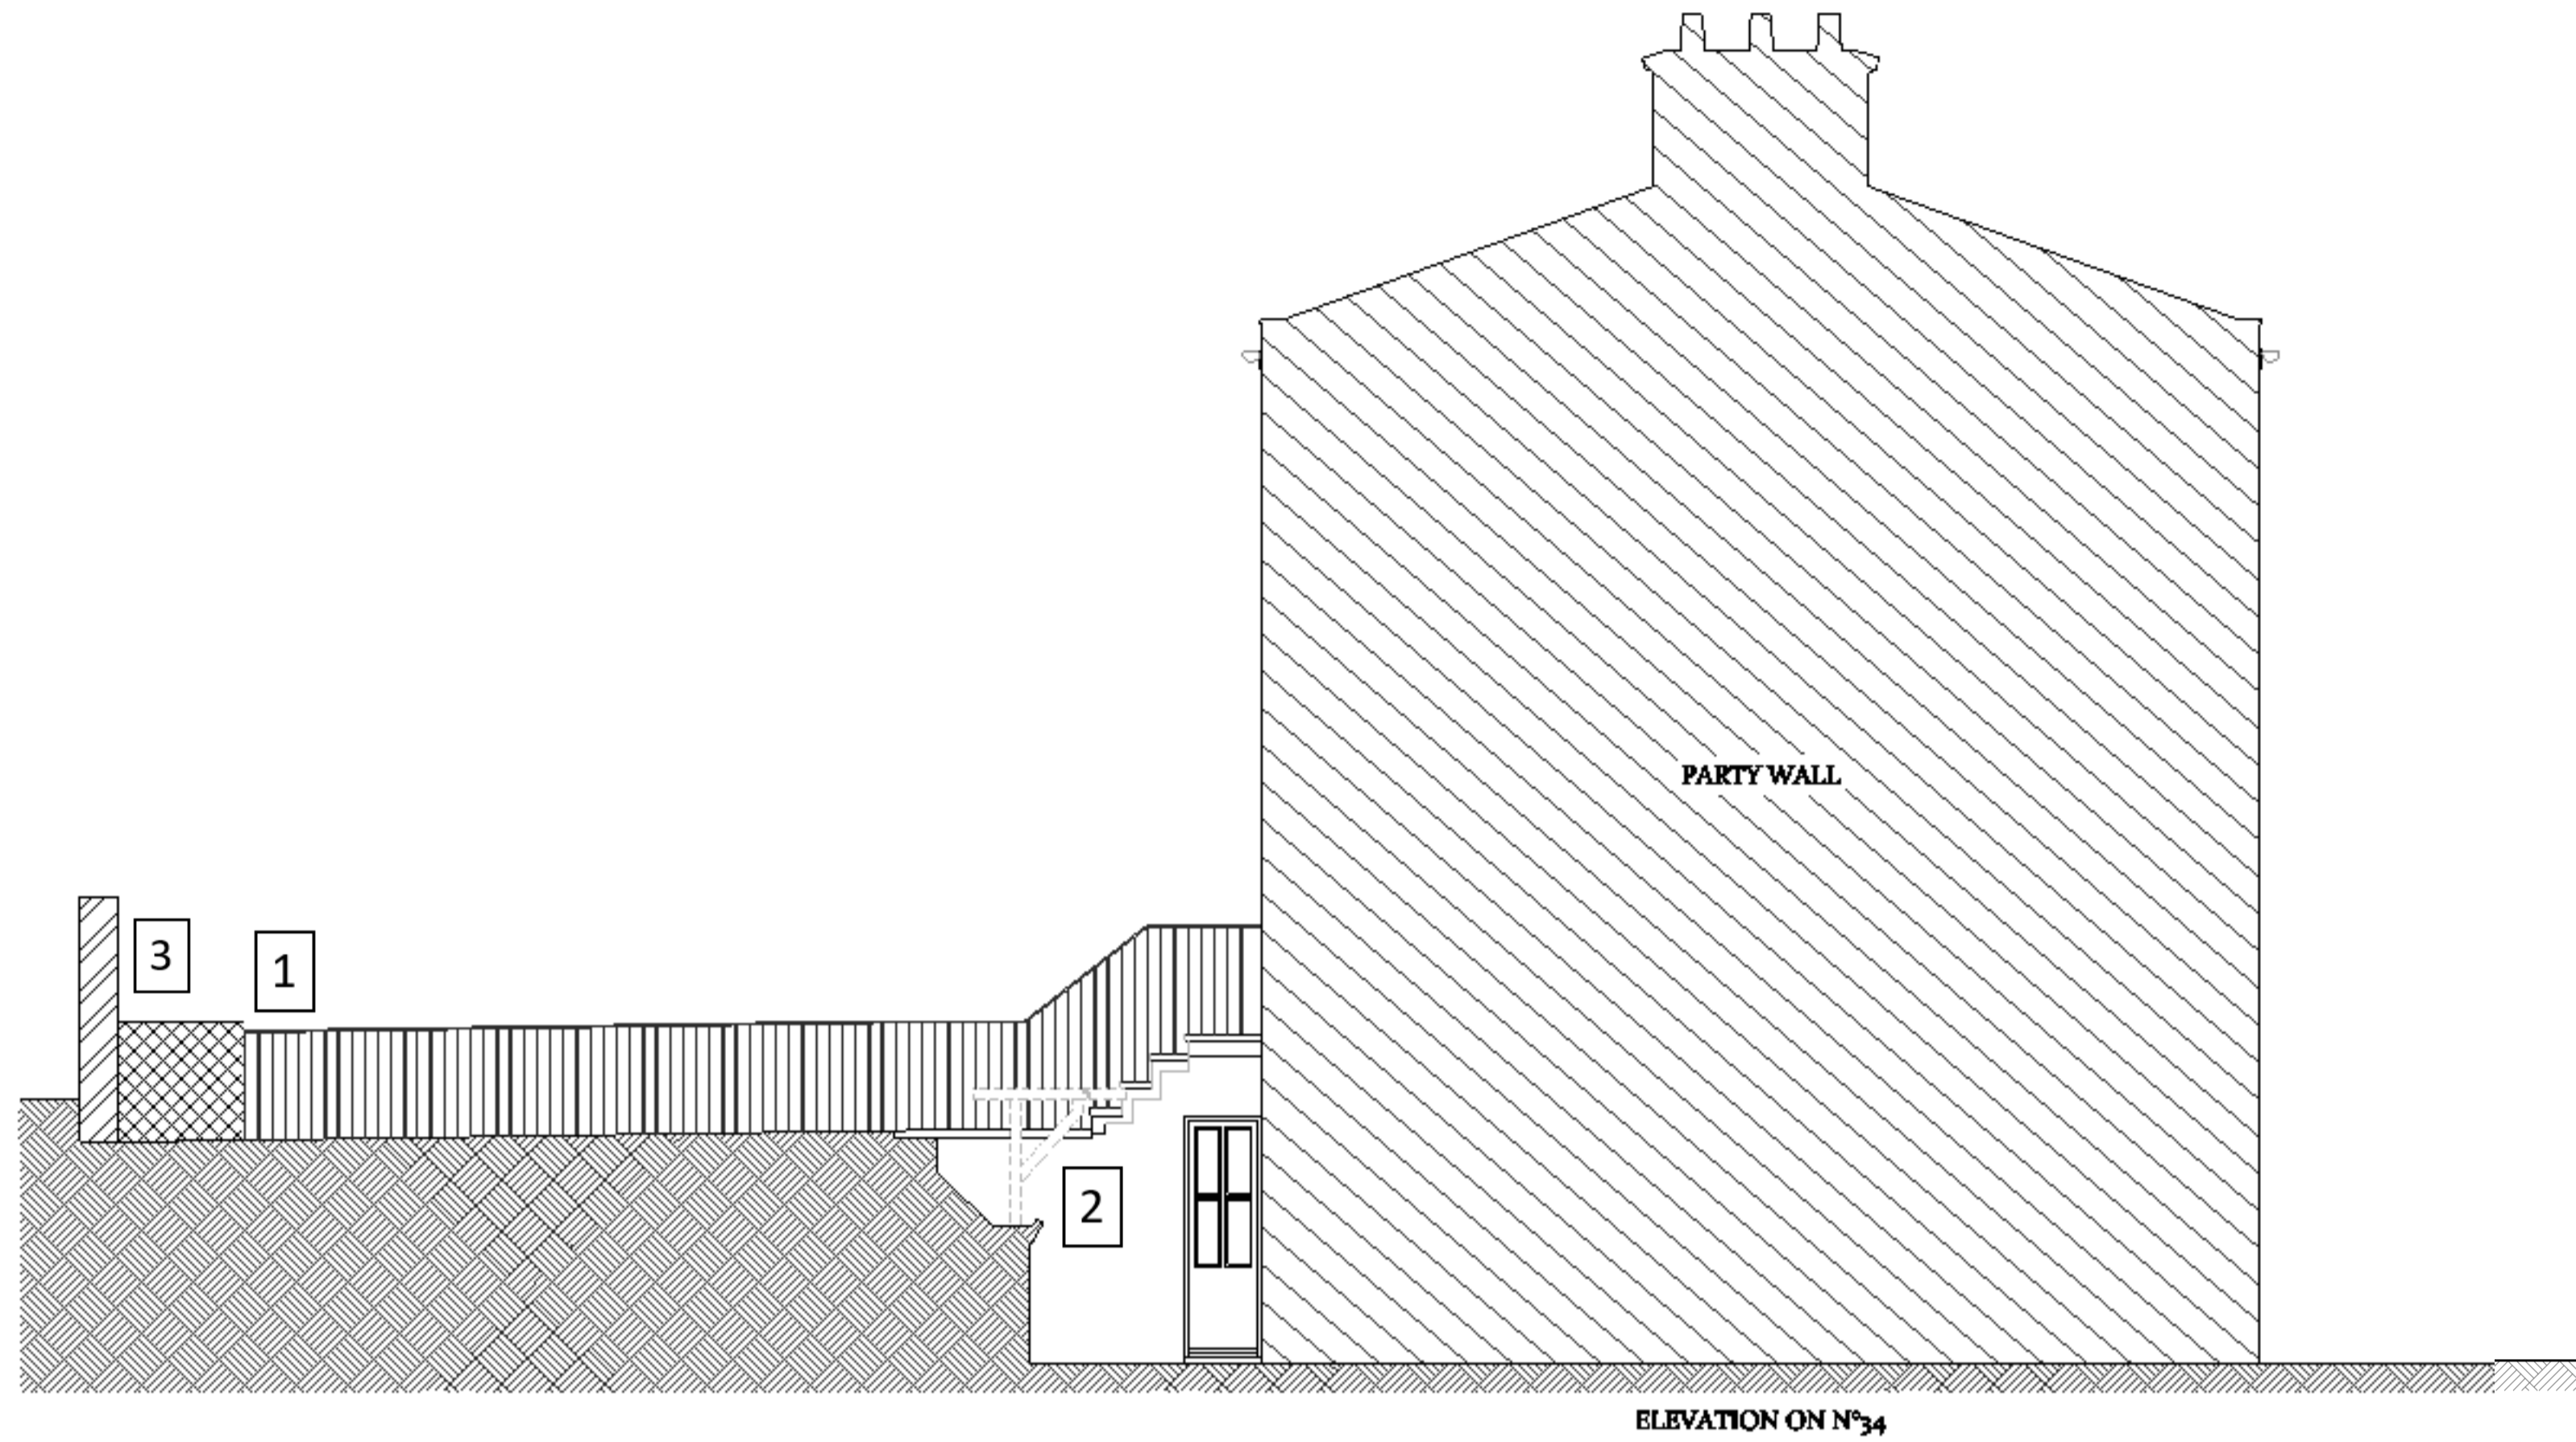

35 WILLOW ROAD	
DRAWING TITLE: AS PROPOSED (PART RETROSPECTIVE)	
SCALE: 1:50@A1	DATE: 23/03/2023
DRAWN BY: [Signature]	
CHECKED BY: [Signature]	
DRAWING NO: 35WILLOW001	

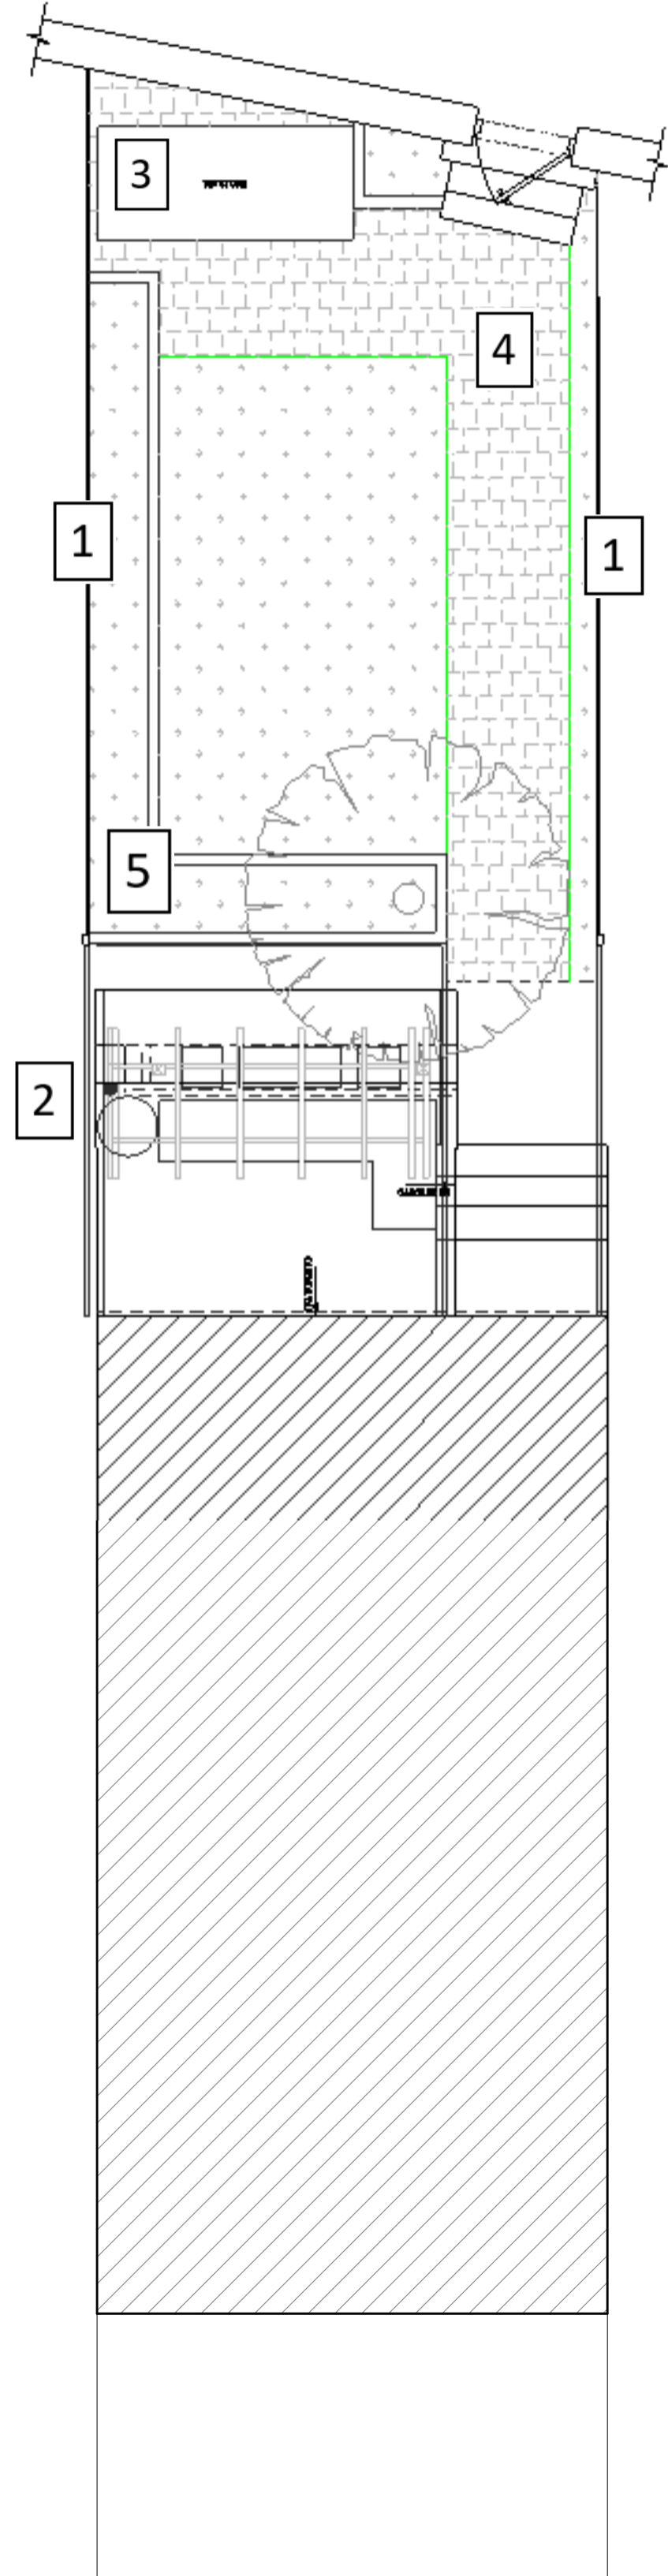