


SITE BLOCK PLAN

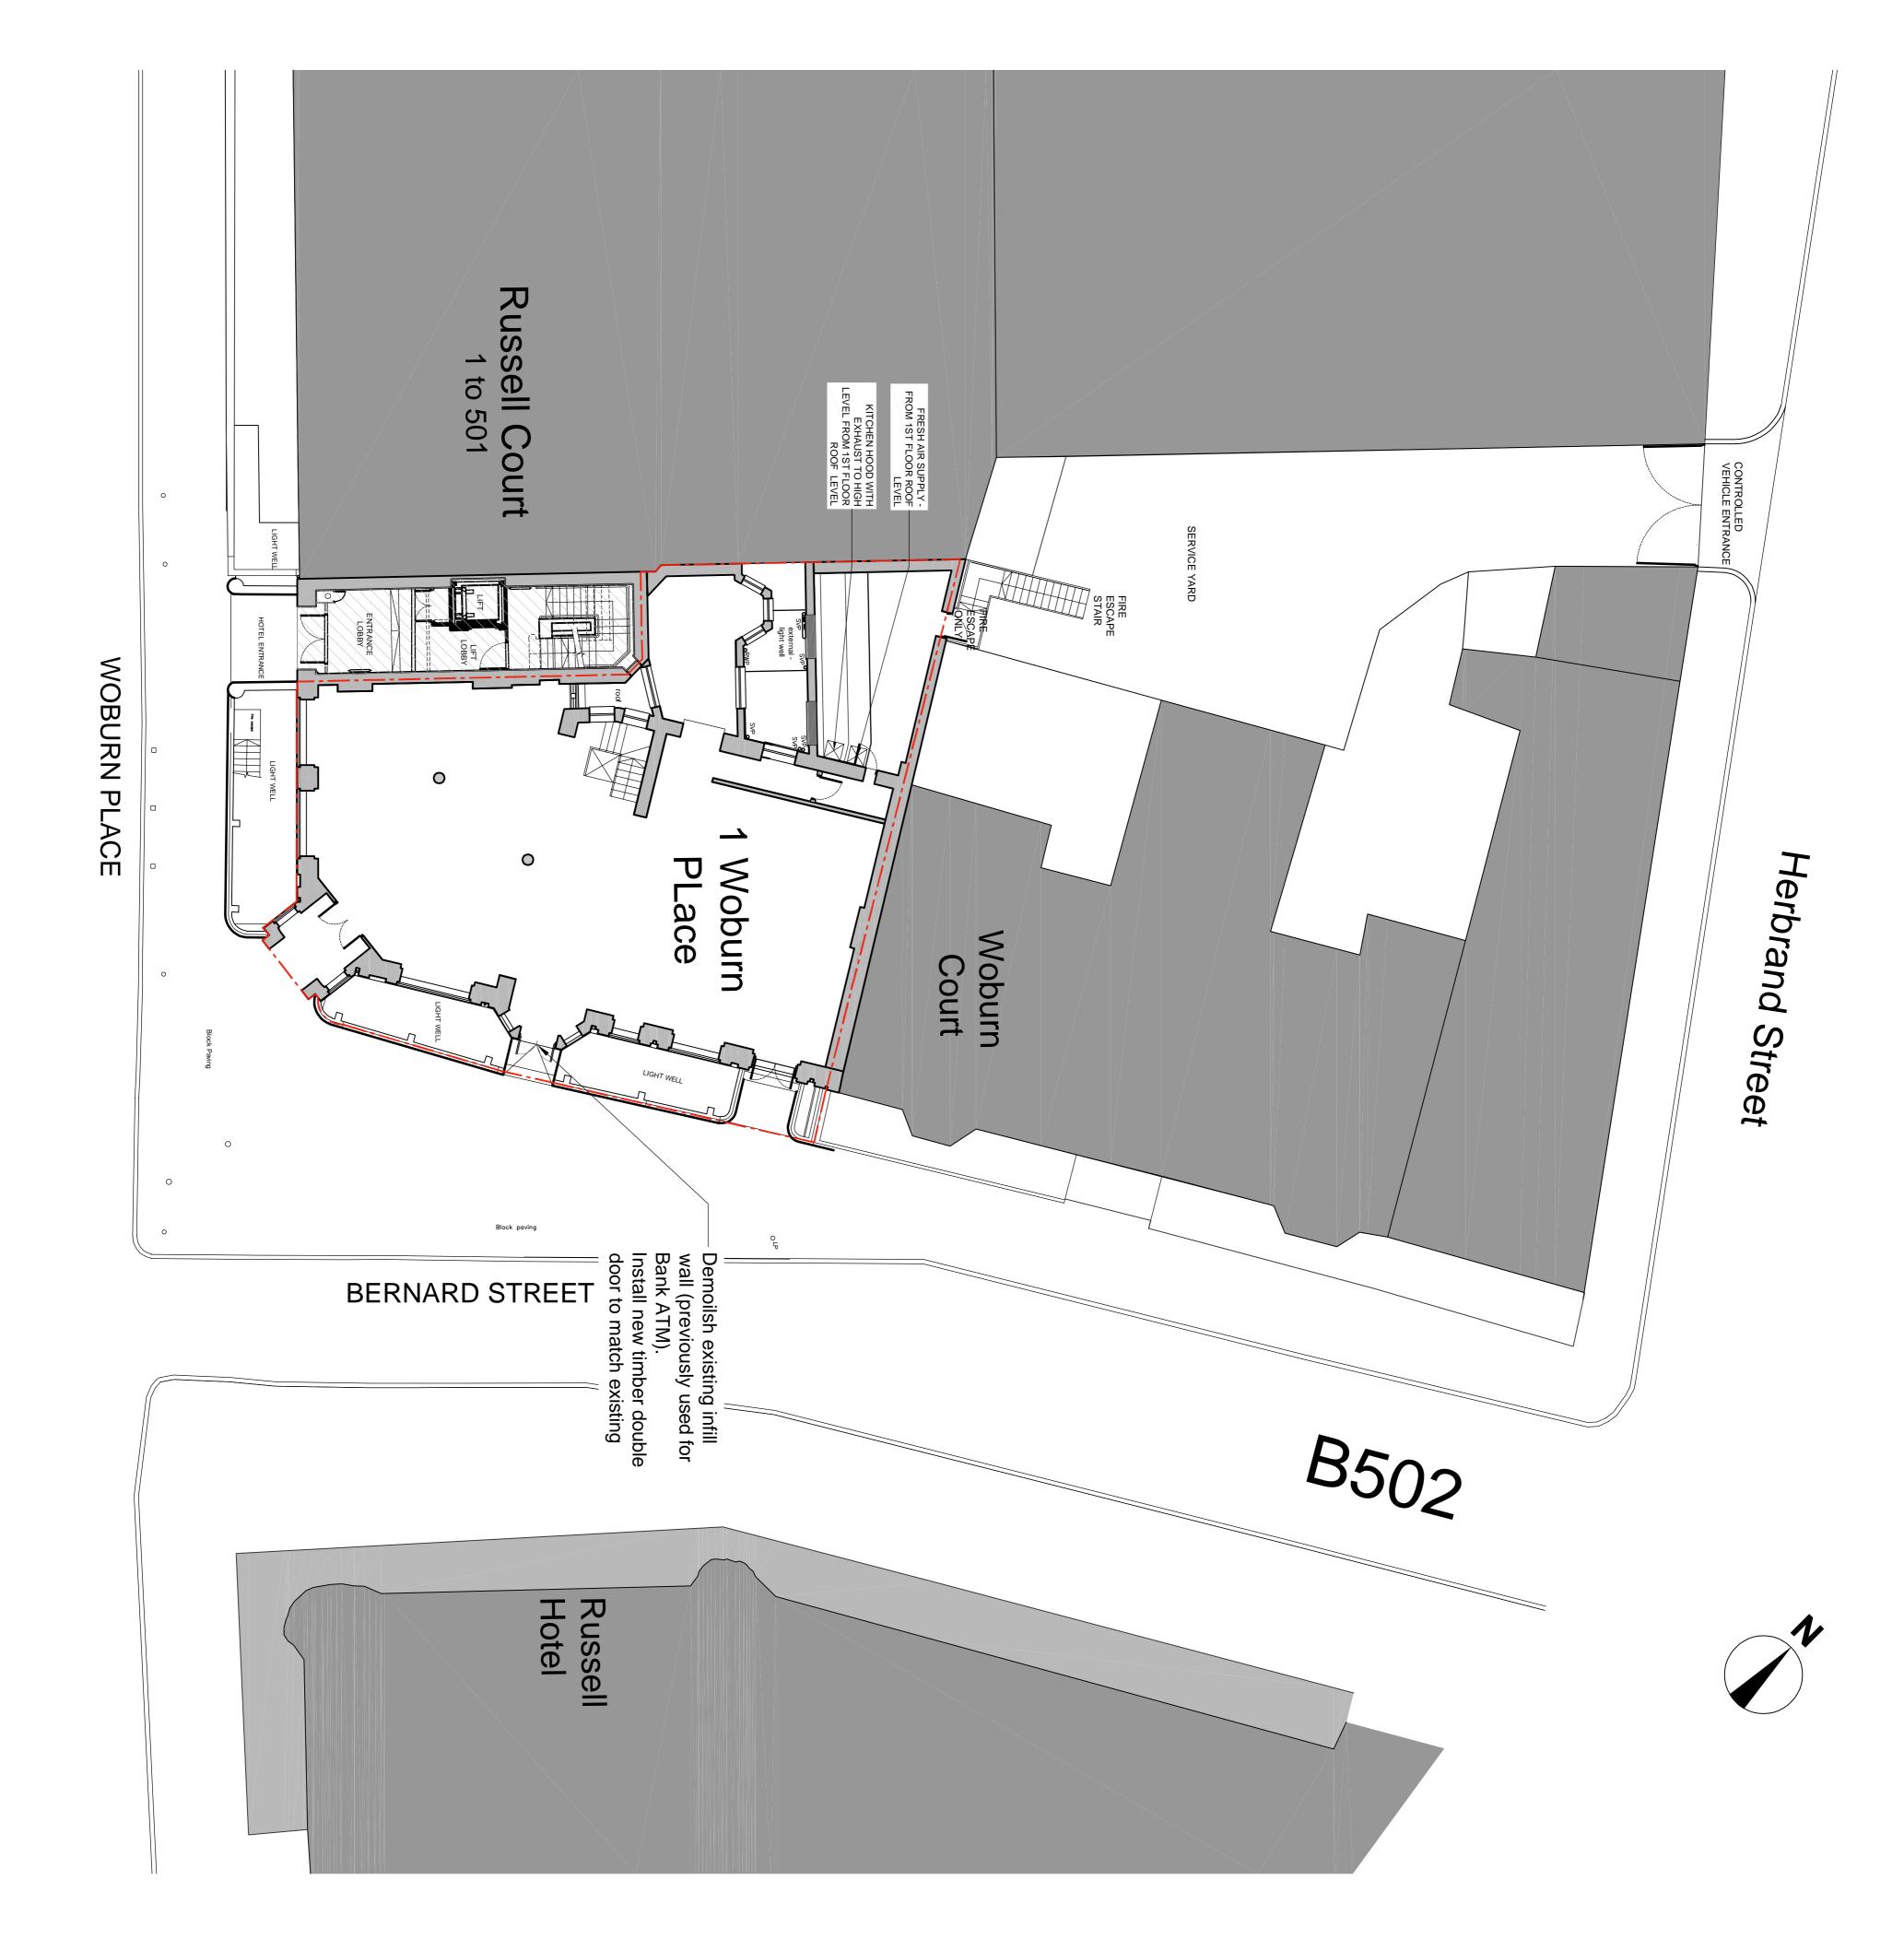

SITE BLOCK PLAN

THE MORTON HOTEL 2 WOBURN PLACE LONDON WC1H 0LH

T + 44 (0) 20 7436 1133 W ipa-architects.com

architects

01.06.2023 RVW Add Fresh Air Supply 30.08.2022 RVW

date

30.08.2022 PROPOSED Drawn by RVW

Scale
A1 @ 1:125
Project No. Ref.
22074 PL

Drawing No. 002

Rev

This drawing must not be reproduced without permission.

Do not scale from drawing.

Contractor to check all dimensions on site.

Report discrepancies to the architect.