

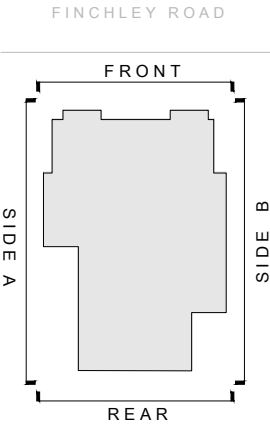


Notes:

Subject to a full measured survey
Subject to Structural Engineers survey and Design

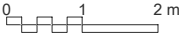

KEY PLAN (N.T.S.)

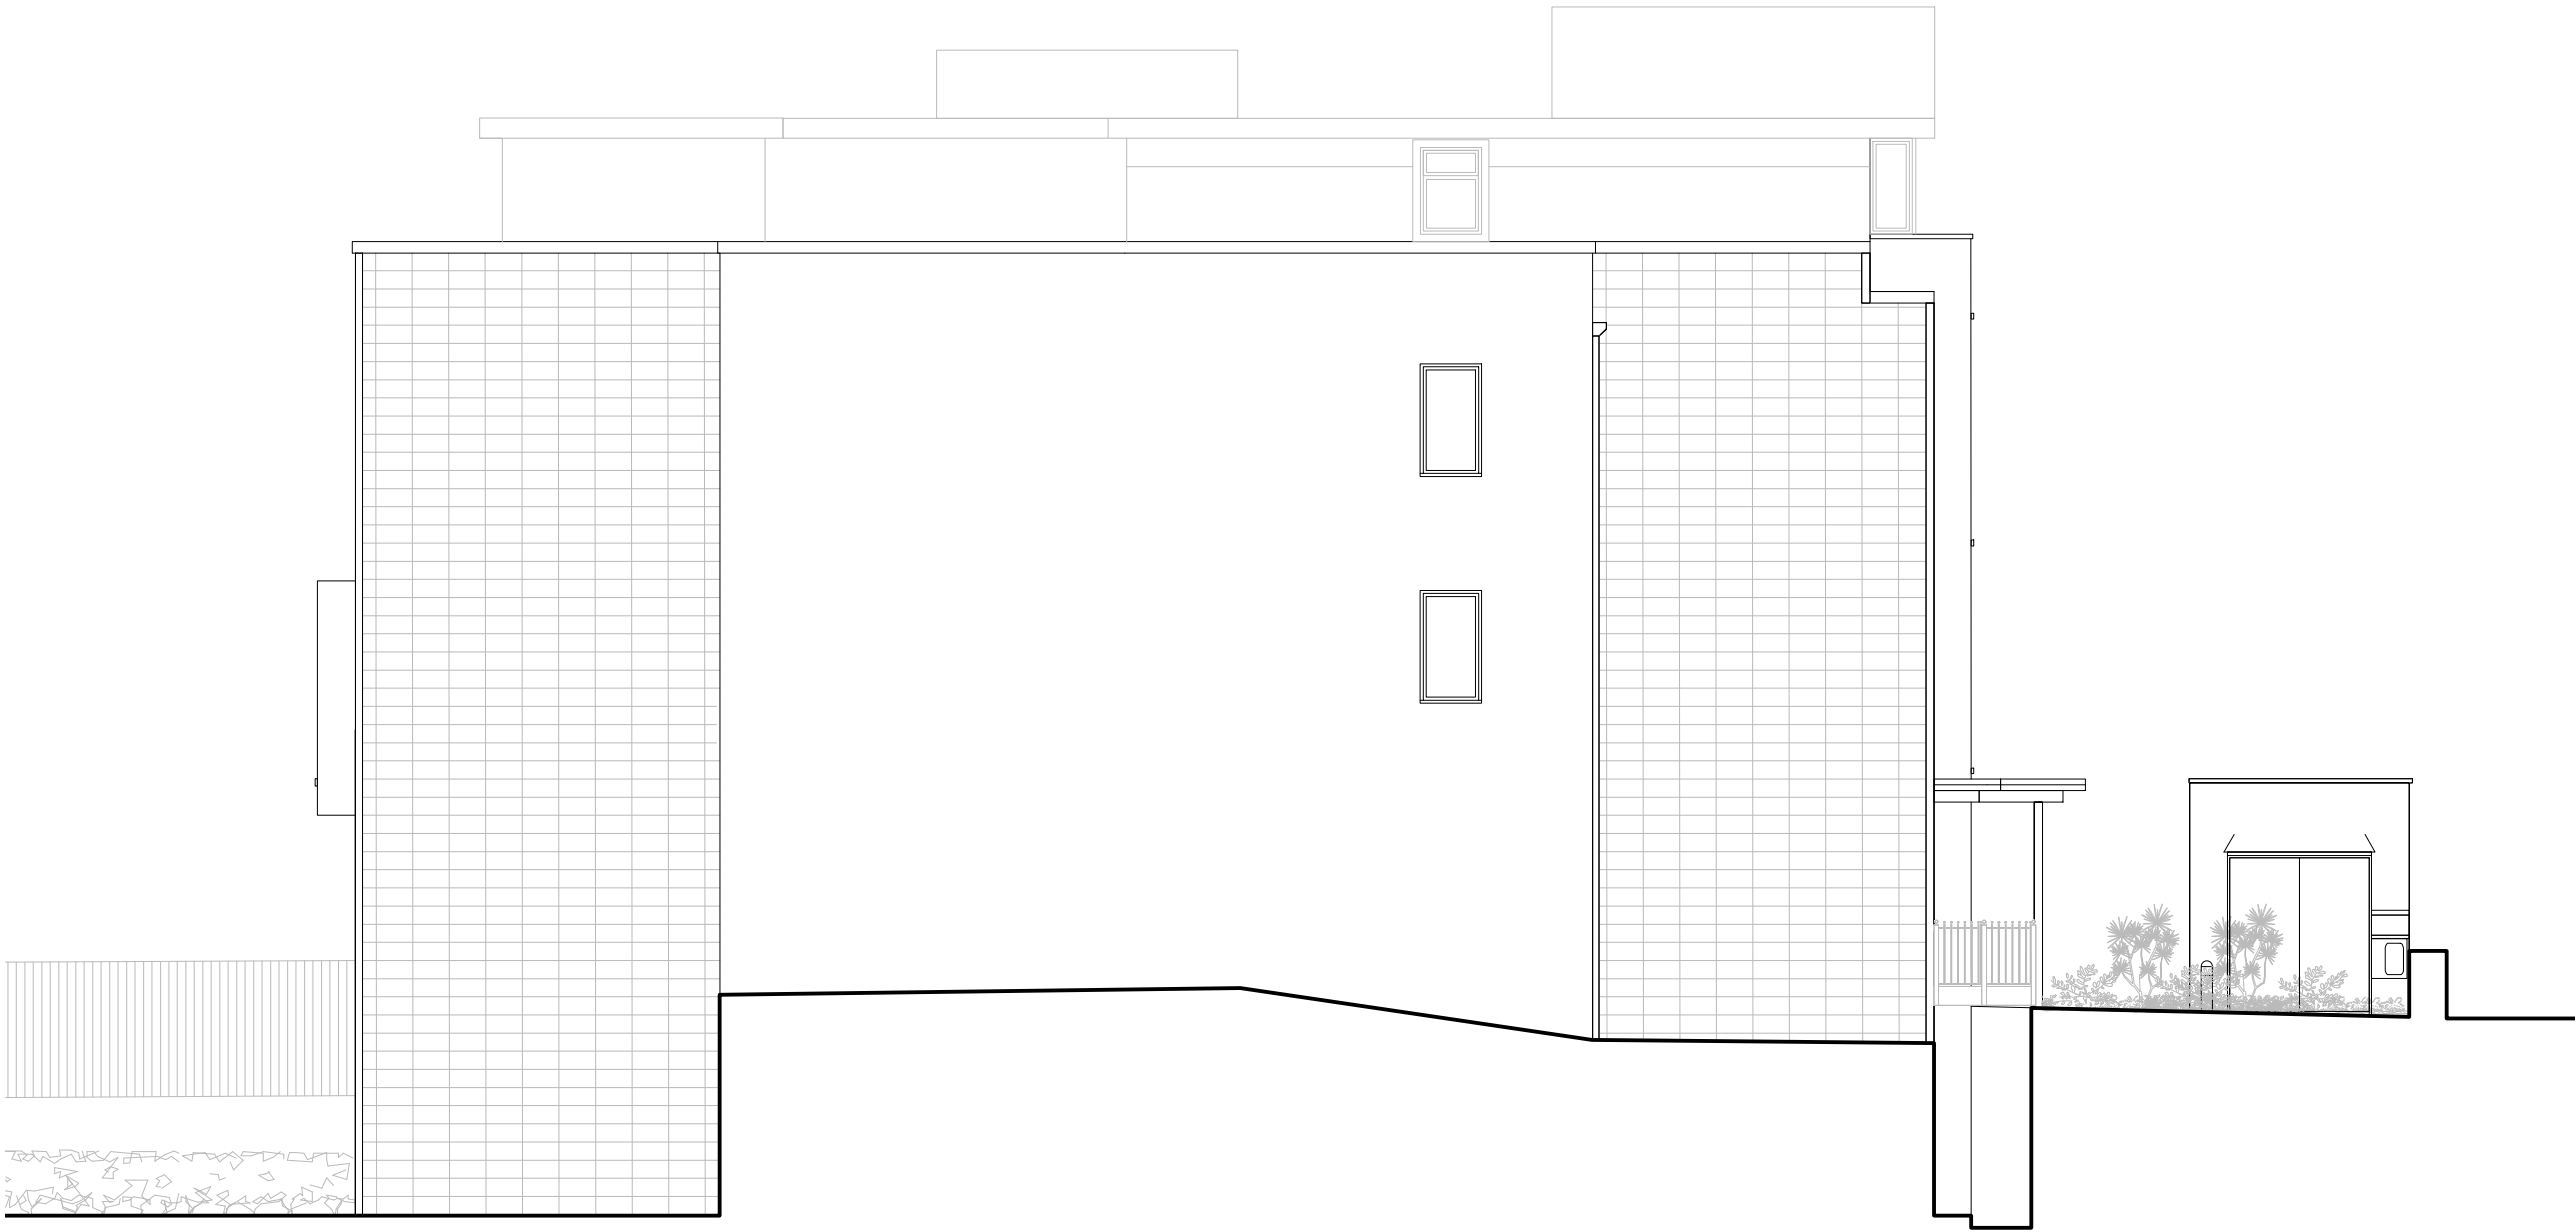

523 FINCHLEY ROAD - EXISTING SIDE ELEVATION B

