


Notes:

Subject to a full measured survey
Subject to Structural Engineers survey and Design

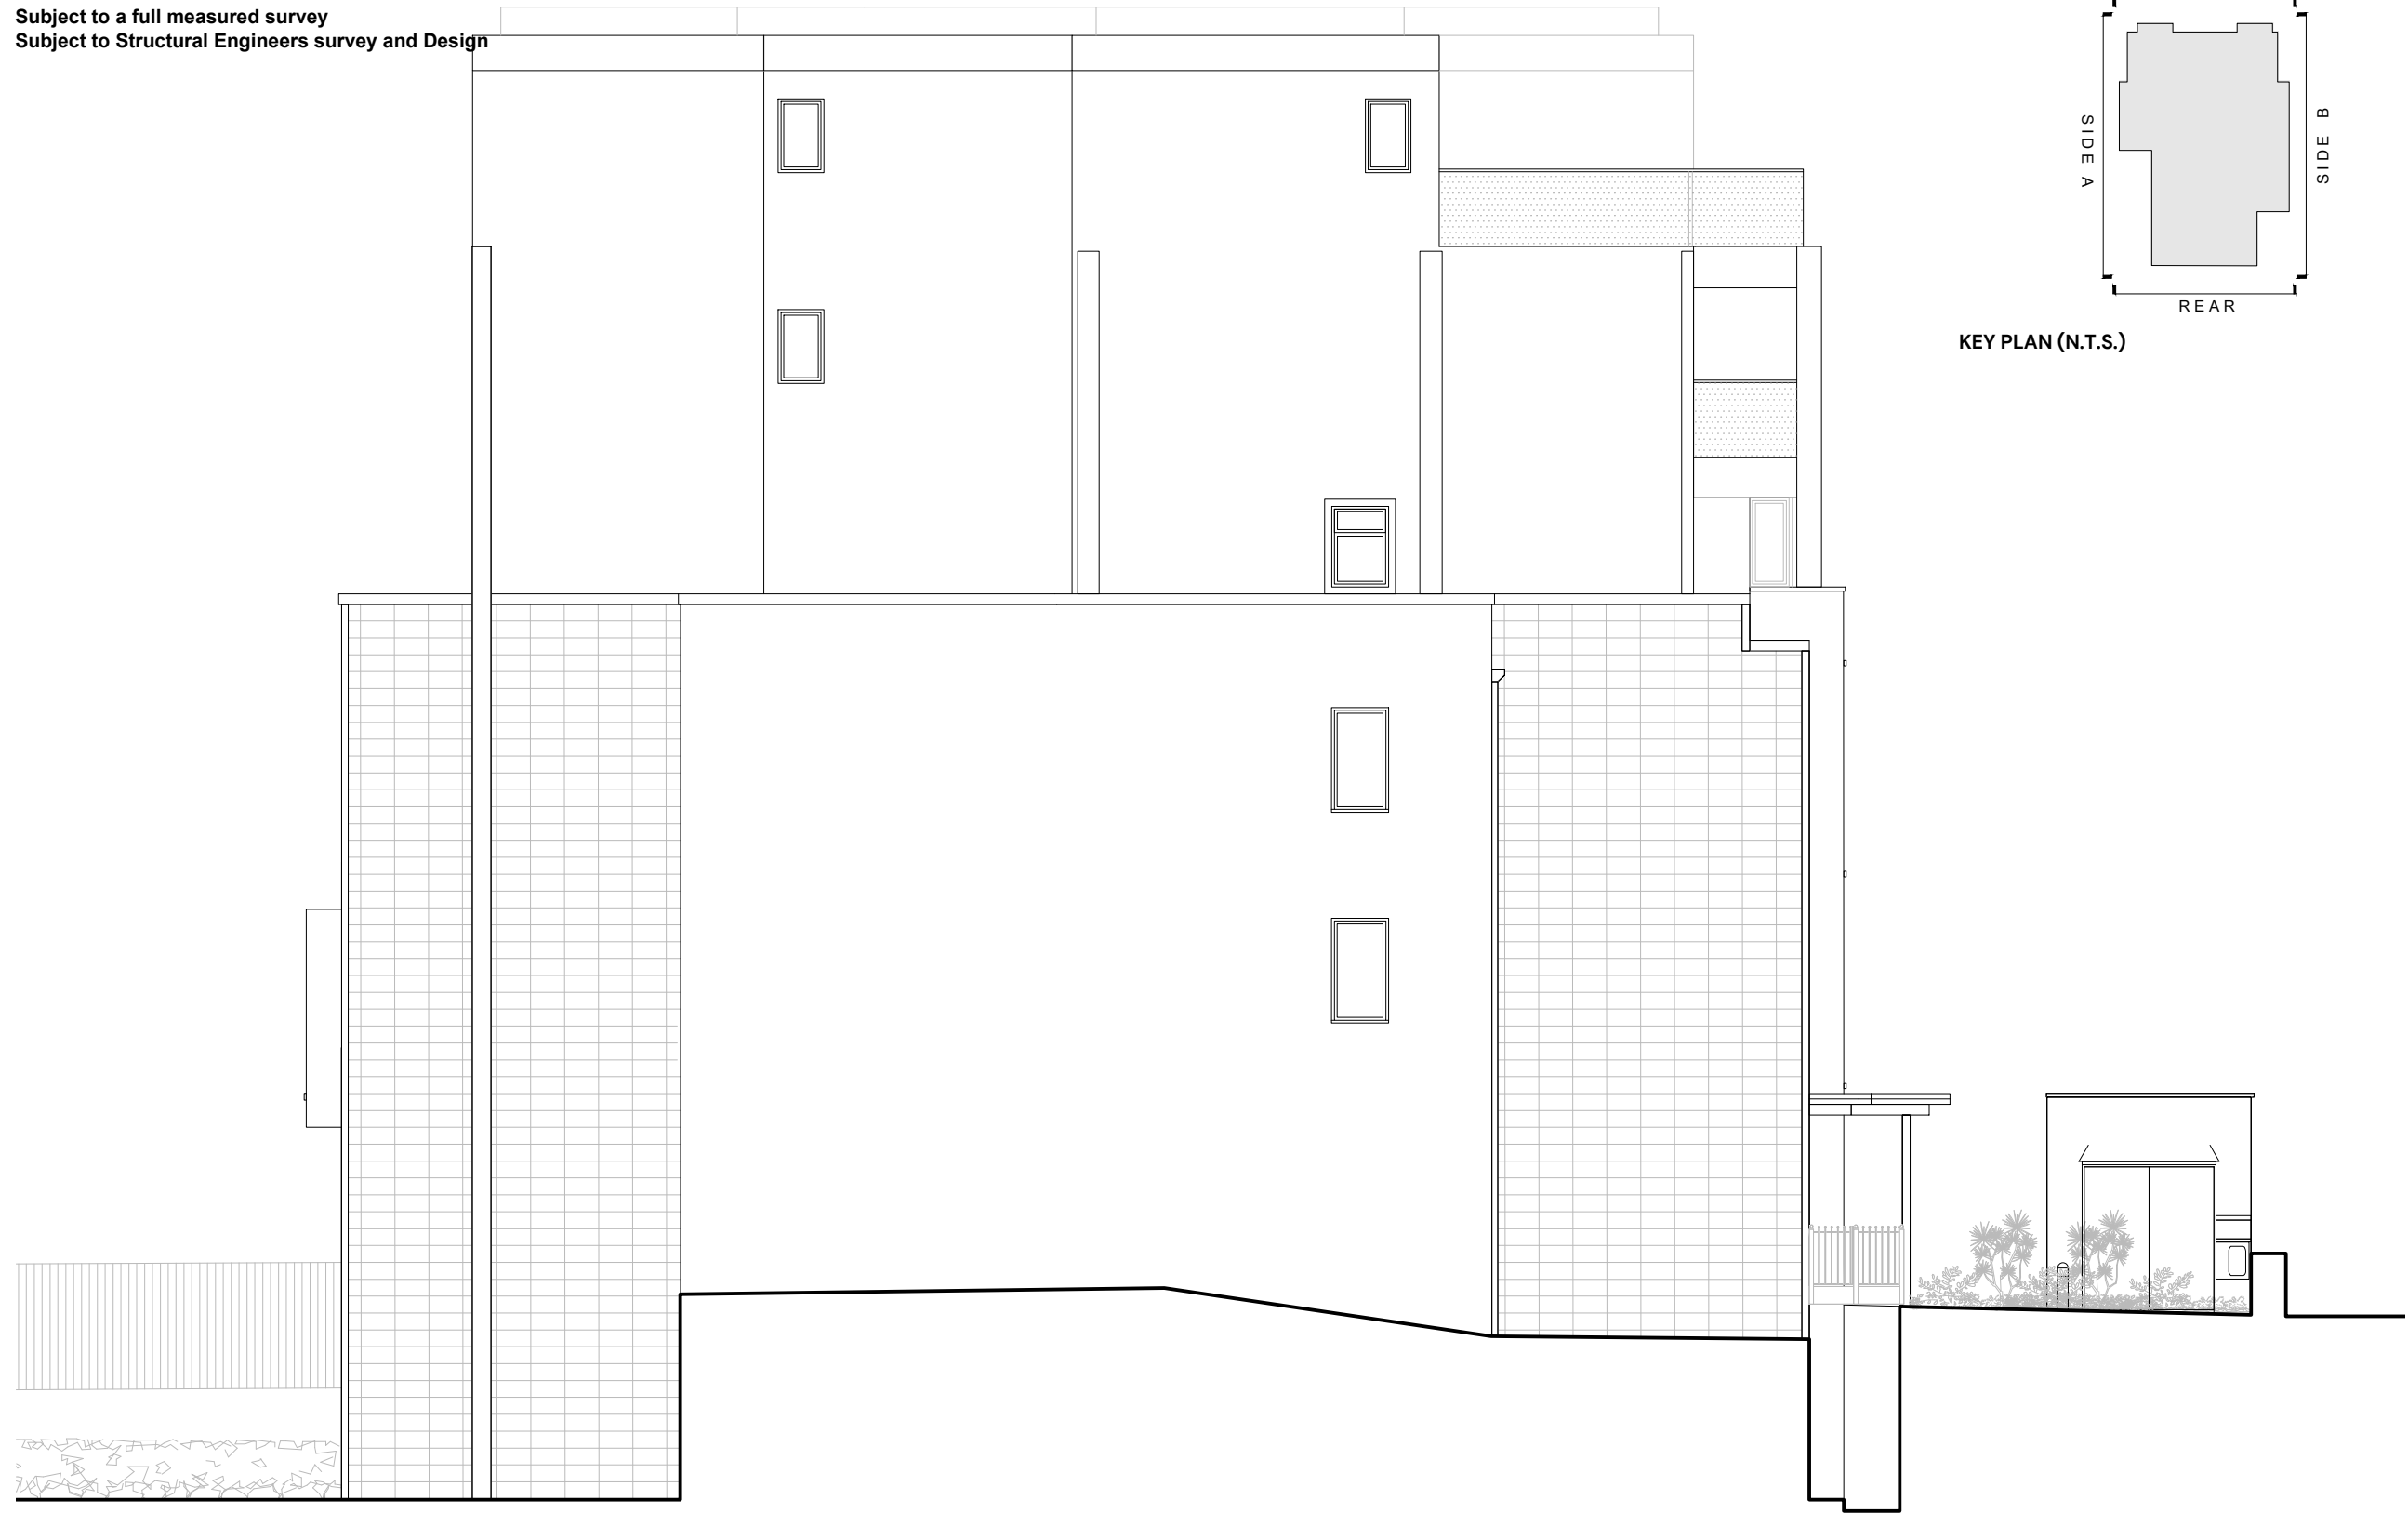

© Pegasus Planning Group Limited. © Crown copyright and database rights OS 100042093. Promap Licence number 100020449. EmagSite Licence number 0100034673. Terms & Conditions @ pegasusgroup.co.uk

523 FINCHLEY ROAD - PROPOSED SIDE ELEVATION B

