


BALCONY SECTION B (Scale 1:10)

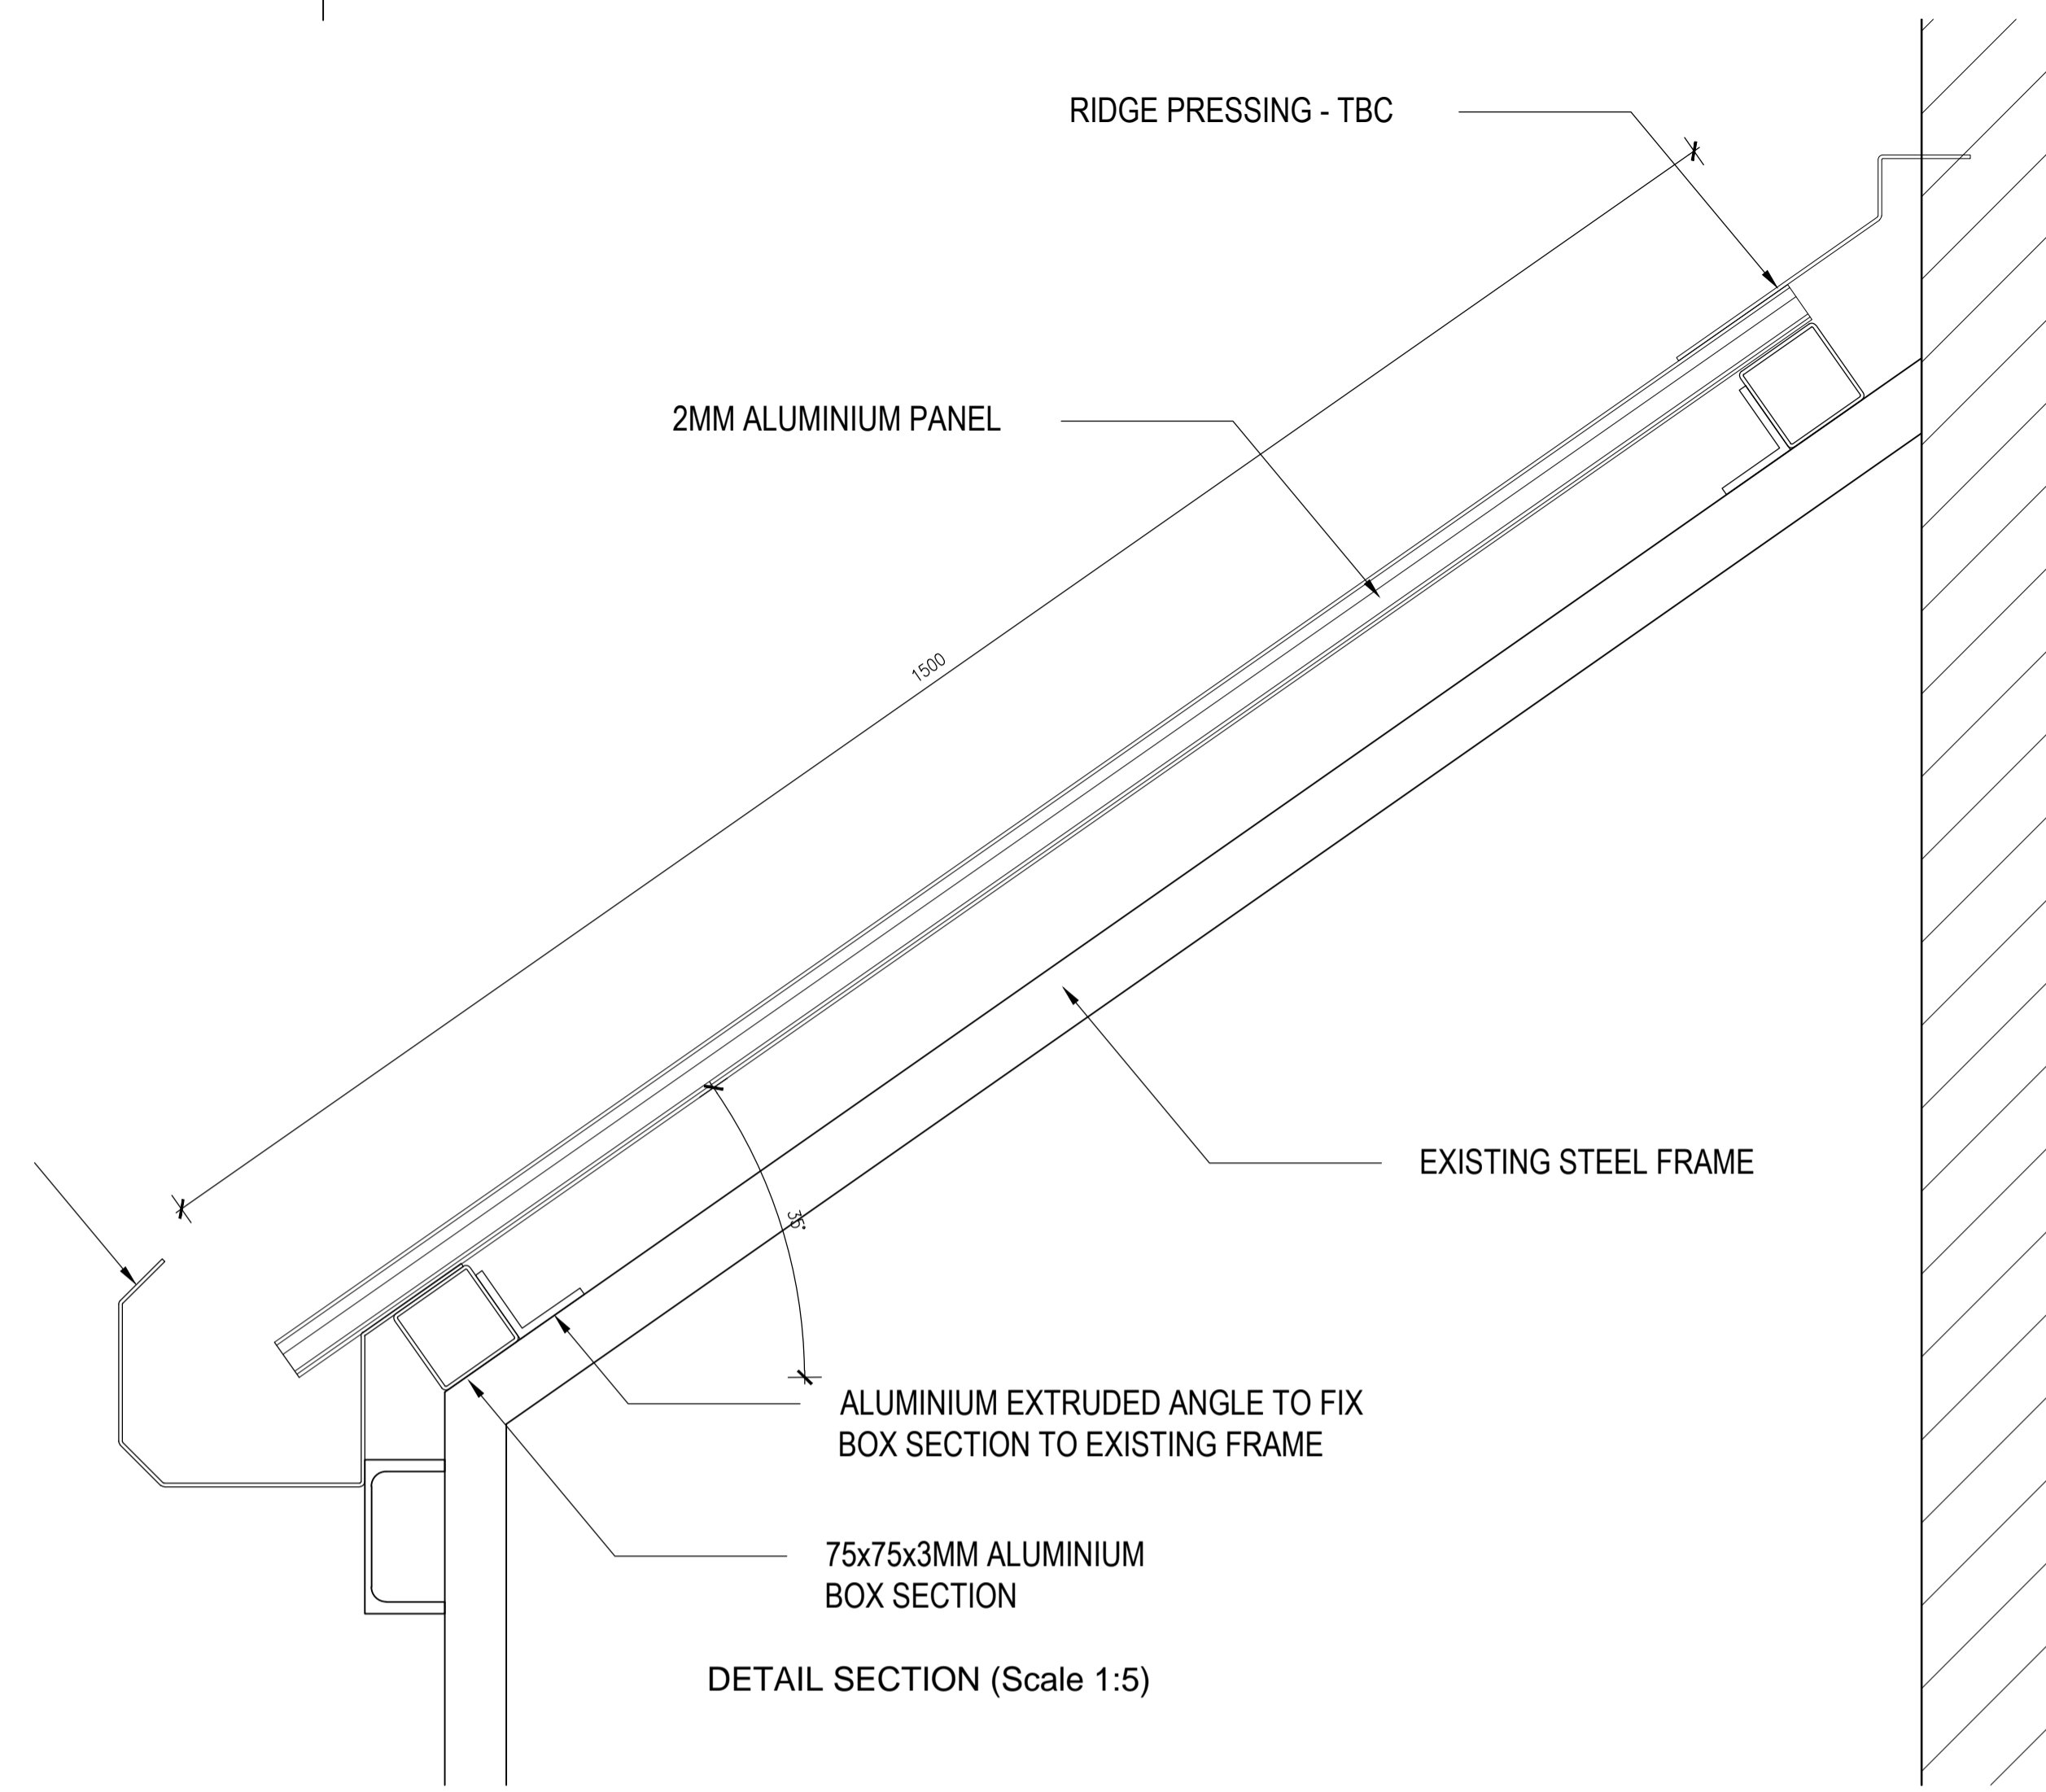

2MM ALUMINIUM PANEL


RIDGE PRESSING - TBC

EXISTING STEEL FRAME

ALUMINIUM EXTRUDED ANGLE TO FIX BOX SECTION TO EXISTING FRAME

75x75x3MM ALUMINIUM BOX SECTION

DETAIL SECTION (Scale 1:5)

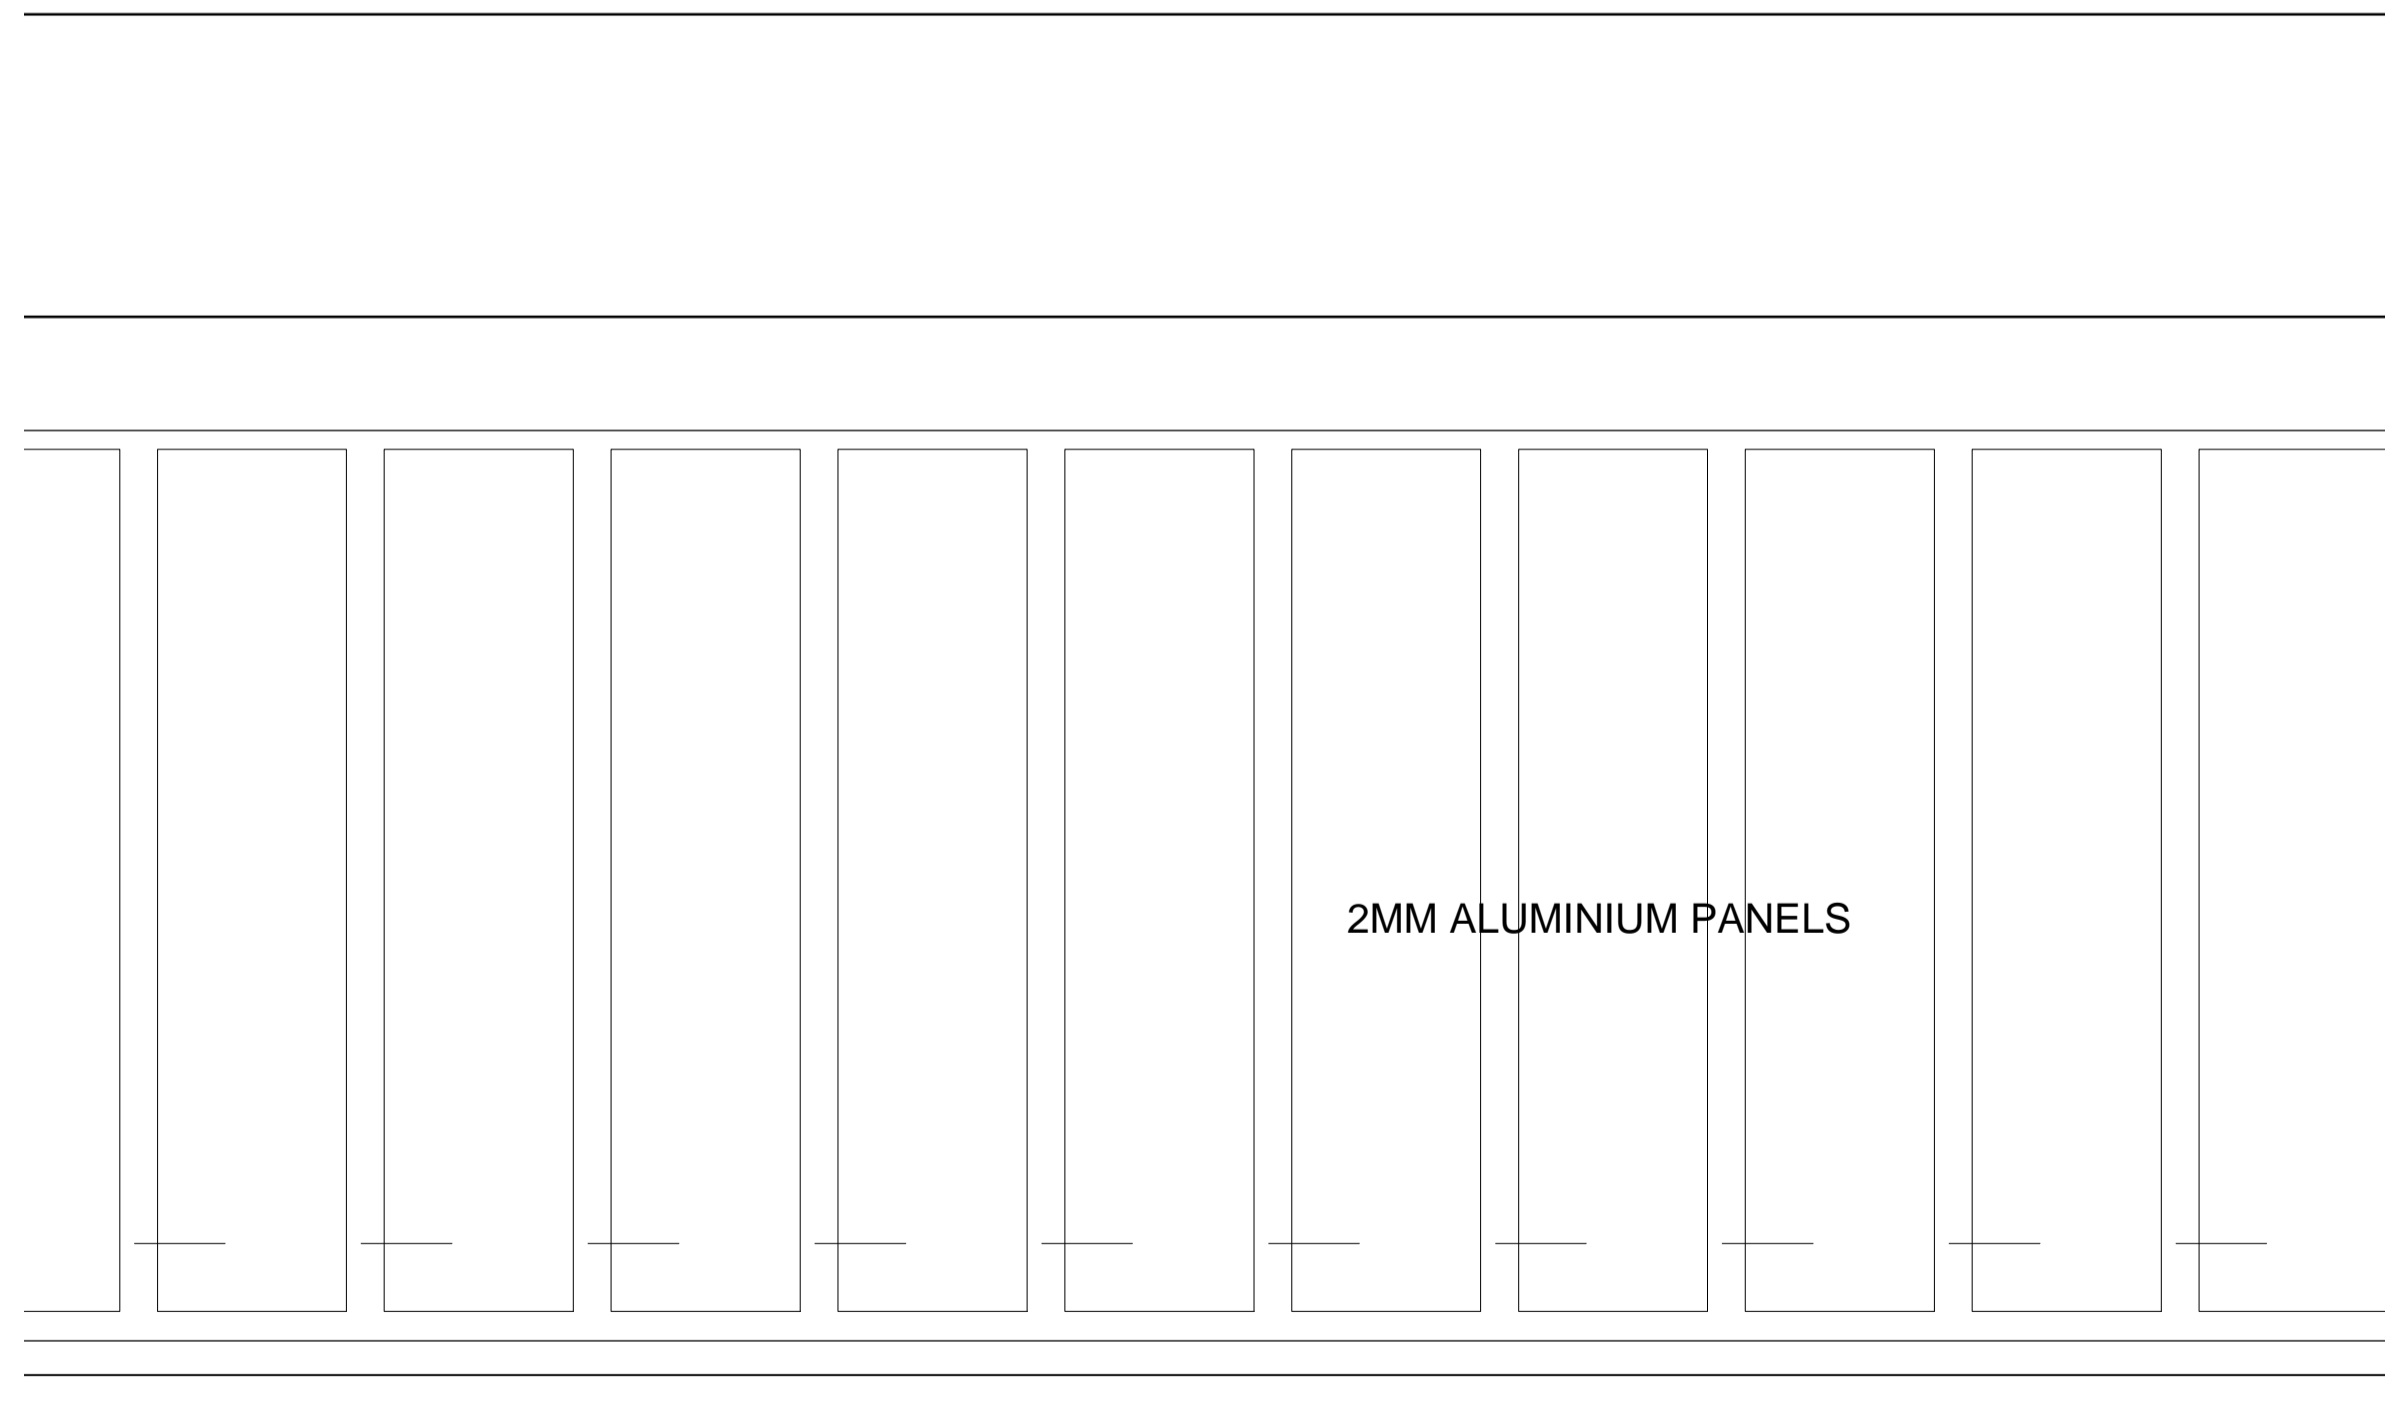

2MM ALUMINIUM PANELS

PLAN (Scale 1:10)

NOTES:

Report all discrepancies, errors and omissions.  
Do not scale from this drawing.  
Verify all dimensions on site before commencing any work or preparing shop drawings.  
All materials, components and workmanship are to comply with all the relevant British Standards, Codes of Practice, and appropriate manufacturers recommendations that from time to time shall apply.  
For all specialist work, see relevant drawings.

This drawing and design are copyright of PELLINGS LLP

PRELIMINARY

Rev	Date	Description	Name
A	17/11/2022	Canopy amended to aluminium sheeting & title panel updated.	MV

**Pellings**

Pellings LLP  
Northwood House Mount Pleasant Barnet EN4 9EB  
t 020 8441 8500 f 020 8441 4616 e barnet@pellings.co.uk  
www.pellings.co.uk  
Architecture & Planning ■ Building Surveying ■ Project Management ■  
Cost Consultancy ■ CDM Co-ordination

CLIENT  
LONDON BOROUGH OF CAMDEN

PROJECT  
NEW CANOPY  
KENBROOK HOUSE  
LEIGHTON ROAD  
LONDON NW5 2QN

TITLE  
NEW CANOPY  
PANEL DETAILS  
AS PROPOSED

DATE	SCALE	DRAWN
12/07/2021	VARIES @A1	MV

DRAWING No.  
**252 | 0570 | 105 | A**