


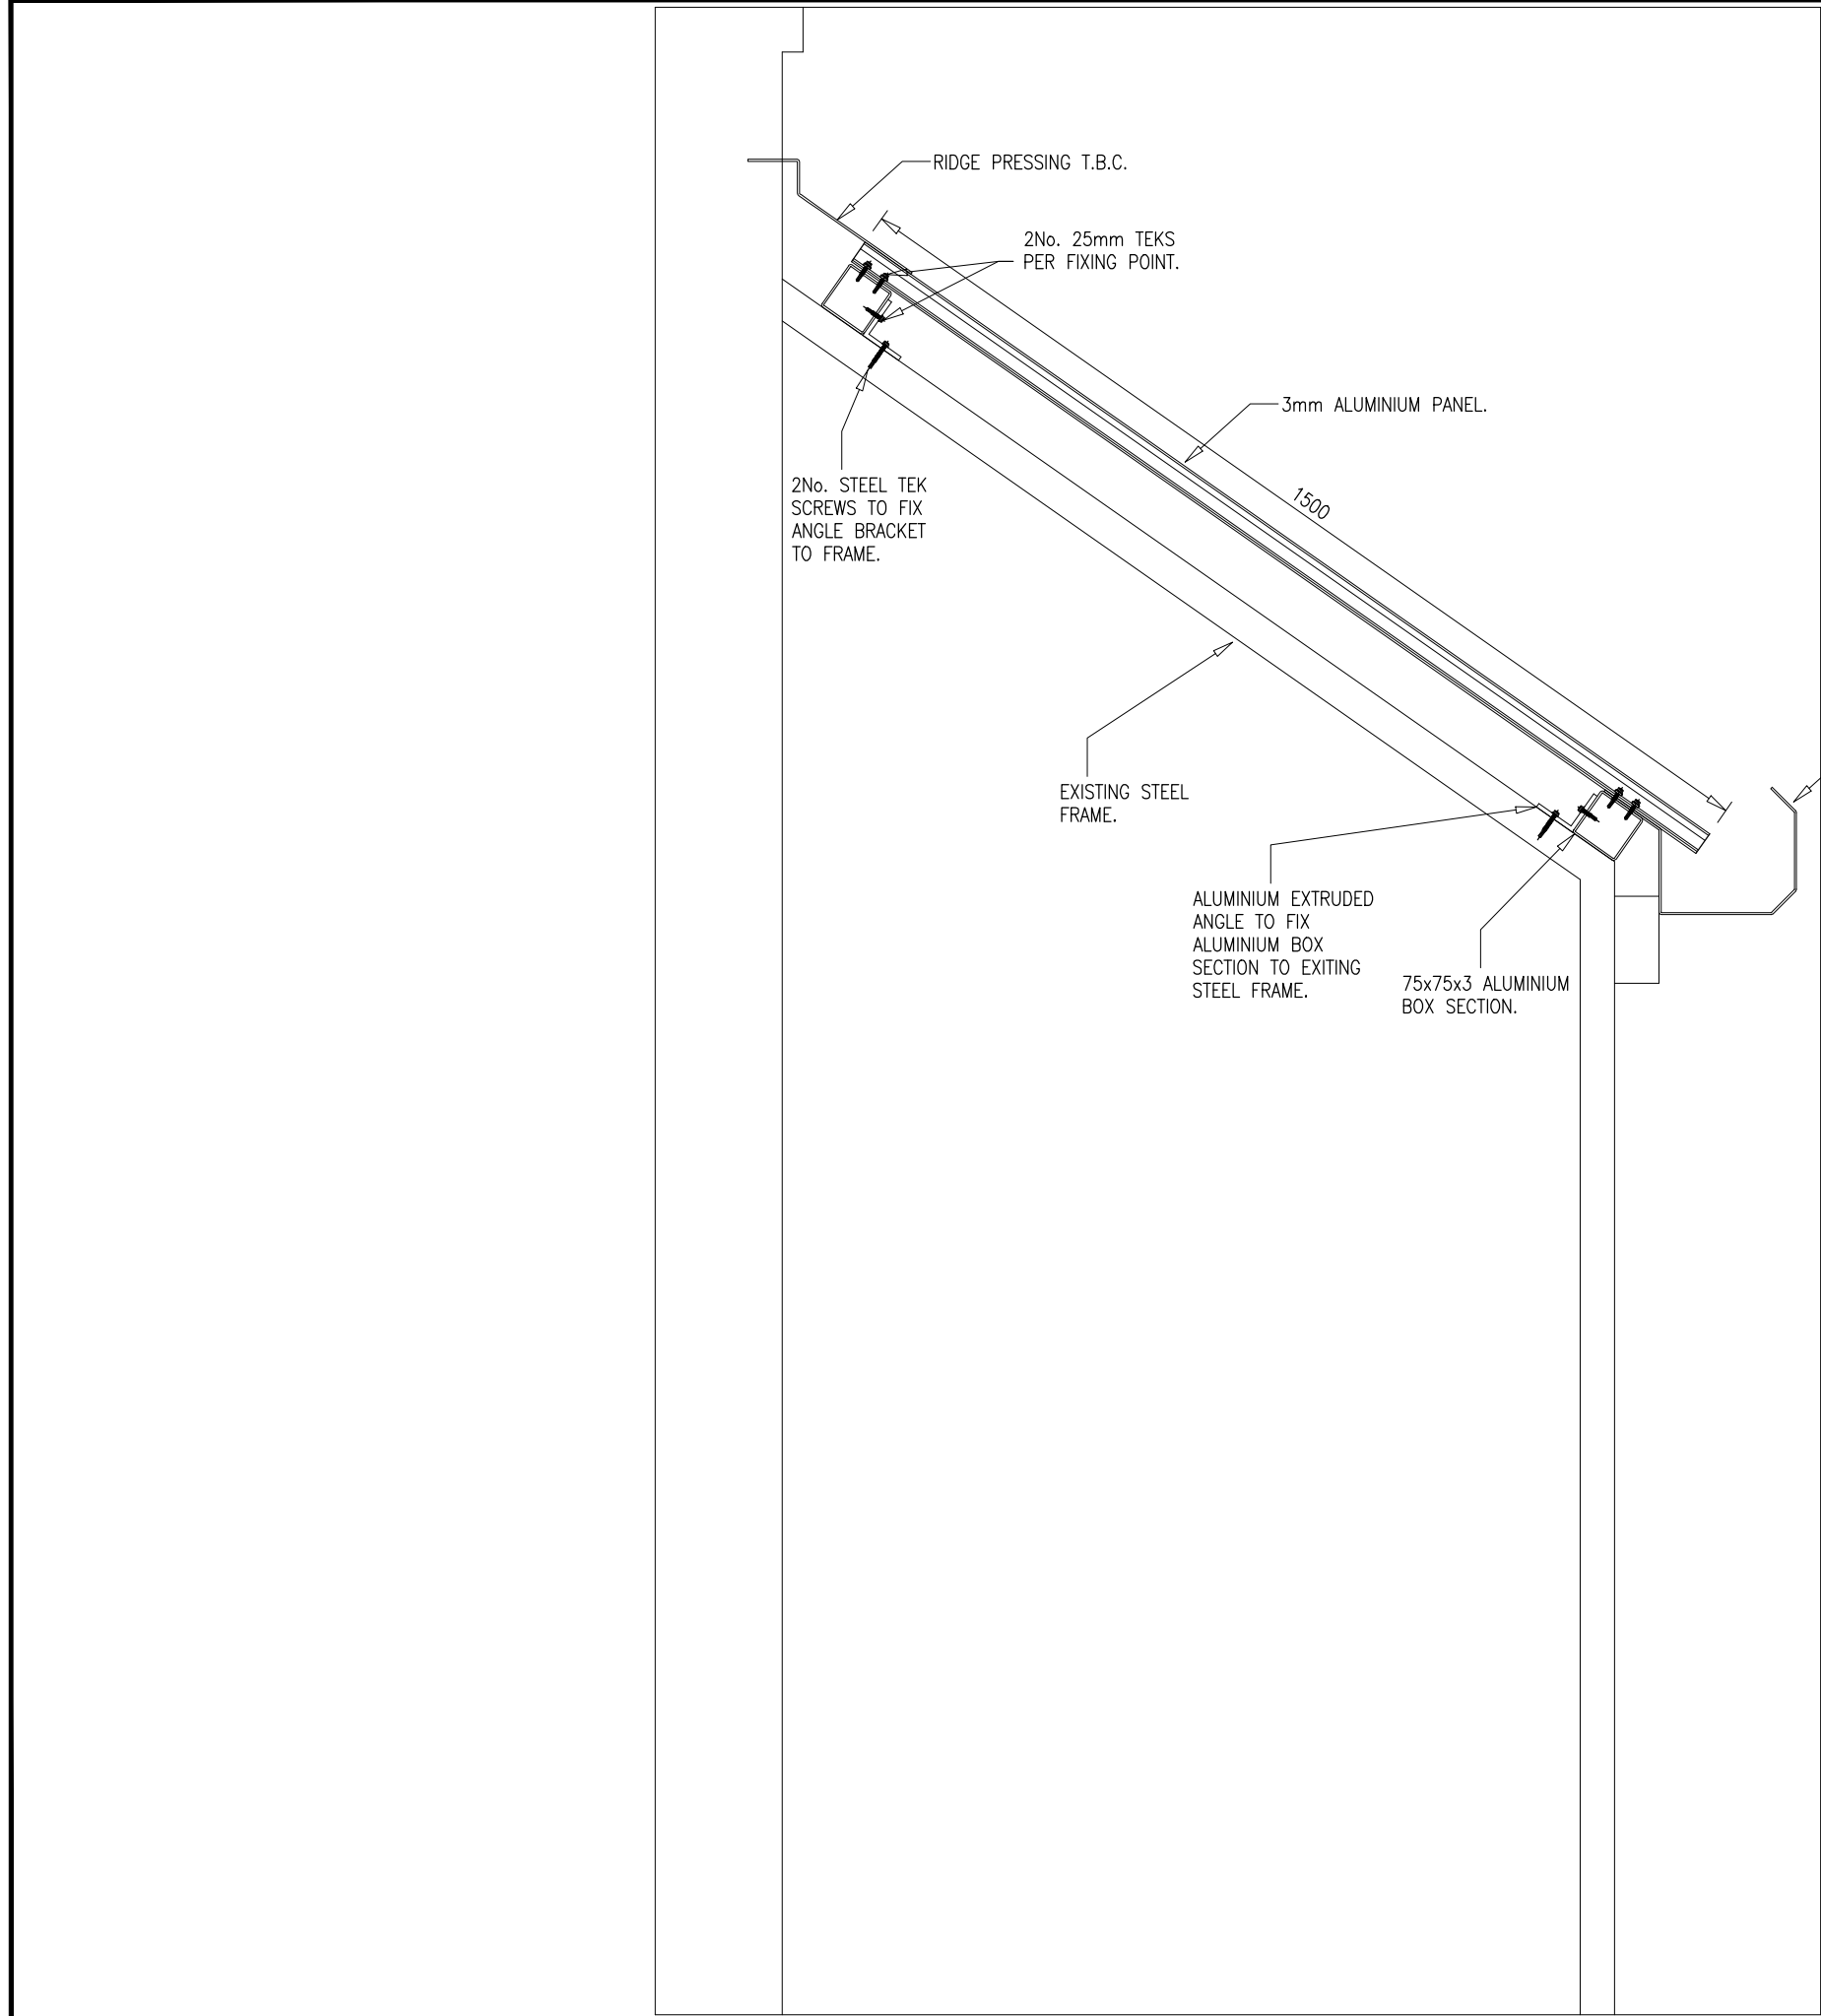

100mm

REV N°	DESCRIPTION OF REVISION	DATE	BY
STATUS	ISSUED FOR APPROVAL		
 TWINFIX LIMITED, 201 CHANDLER PLACE, BROOKWOOD PARK, BIRMINGHAM B37 0YU TEL: 0121 811 311 WWW.TWINFIX.CO.UK  This drawing is a confidential communication and is the property of Twinfix Limited and is returnable on request. It must not be copied, loaned or communicated without the written consent of Twinfix Limited. © 2019			
CUSTOMER	WATES		
PROJECT	KENBROOK HOUSE		
DRAWING TITLE	CANOPY SECTION DETAILS		
SIZE	SCALE	ORIGINAL ISSUE	DRAWN BY
A3		10.11.2022	MATT ALCOCK
PROJECT No.	TYPE	AREA-DWG No.	REV No.
GA	1	-01	-