


Proposed location of condensers (CD-01 & CD-02) on the roof of shop. Condensers are supported with anti-vibration kits

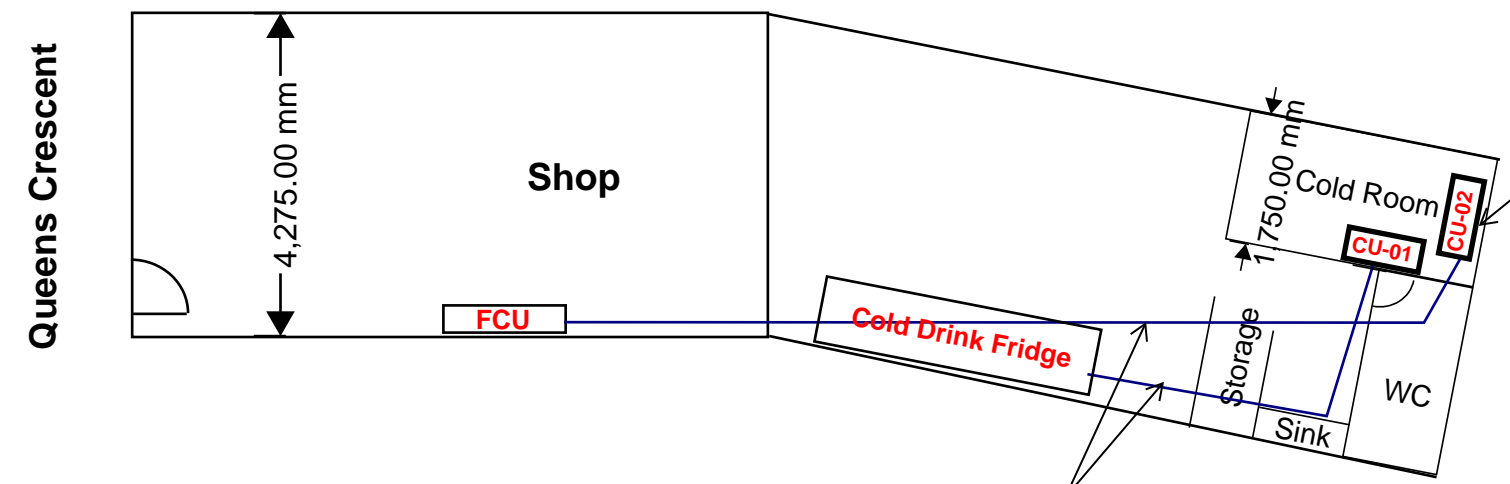

Refrigerant Pipework run at high level and connect to the corresponding condensers on the shop roof

Equipment Schedule

CU01: Linked to cold drink fridge
 Description: Air Condition
 Model AUUW306D
 Manufacturer: LG
 Weight: 60Kg
 Noise Level:
 Duty: 2.9KW Cooling / 3.0Kw Heating
 Electrical Data: 230V Single Phase

CU02: Linked to shop air condition (A/C)
 Description: Air Condition
 Model AUUW306D
 Manufacturer: LG
 Weight: 60Kg
 Noise Level:
 Duty: 2.9KW Cooling / 3.0Kw Heating
 Electrical Data: 230V Single Phase

**94 Queens Crescent
 NW5 4DY
 Proposed Section A-A
 G-01-0002**

Scale 1:100 @ A3 Date: 10.04.2023

**Edge Associates
 76 Balham High Road
 SW12 9AG**