





1 SIDE ELEVATION - EXISTING_
SCALE 1:100 @ A3

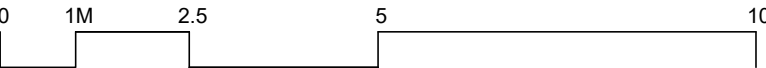

<div></div> <div>TWINNING DESIGN LLP 330 West End Lane London NW6 1LN T: +44 (0) 20 7431 9550 E: studio@twinningdesign.com W: twinningdesign.com</div>	Revisions		Date	Project			Client			Contractors must verify all dimensions on site before any works are commenced. This drawing remains the property of TWINNING DESIGN LLP and may not be reproduced in any waywithout prior consent.		
	A	Issued for comments	25-05-23	27 OAKHILL AVENUE, LONDON NW3 7RD			SOR					
				Area								
				TOP FLOOR FLAT								
				Description								
				EXISTING SIDE ELEVATION								
				Project No.	Date	Scale	Drawing No.	CAD File No.	Revision	Drawn by	Issue	
				2302~OAK	05/23	1:100@A3	GA-EX-EL-02	-	A	EC	PLANNING	