



NO
DEMOLITION
ARE
PROPOSED AT
THE SIDE
ELEVATION

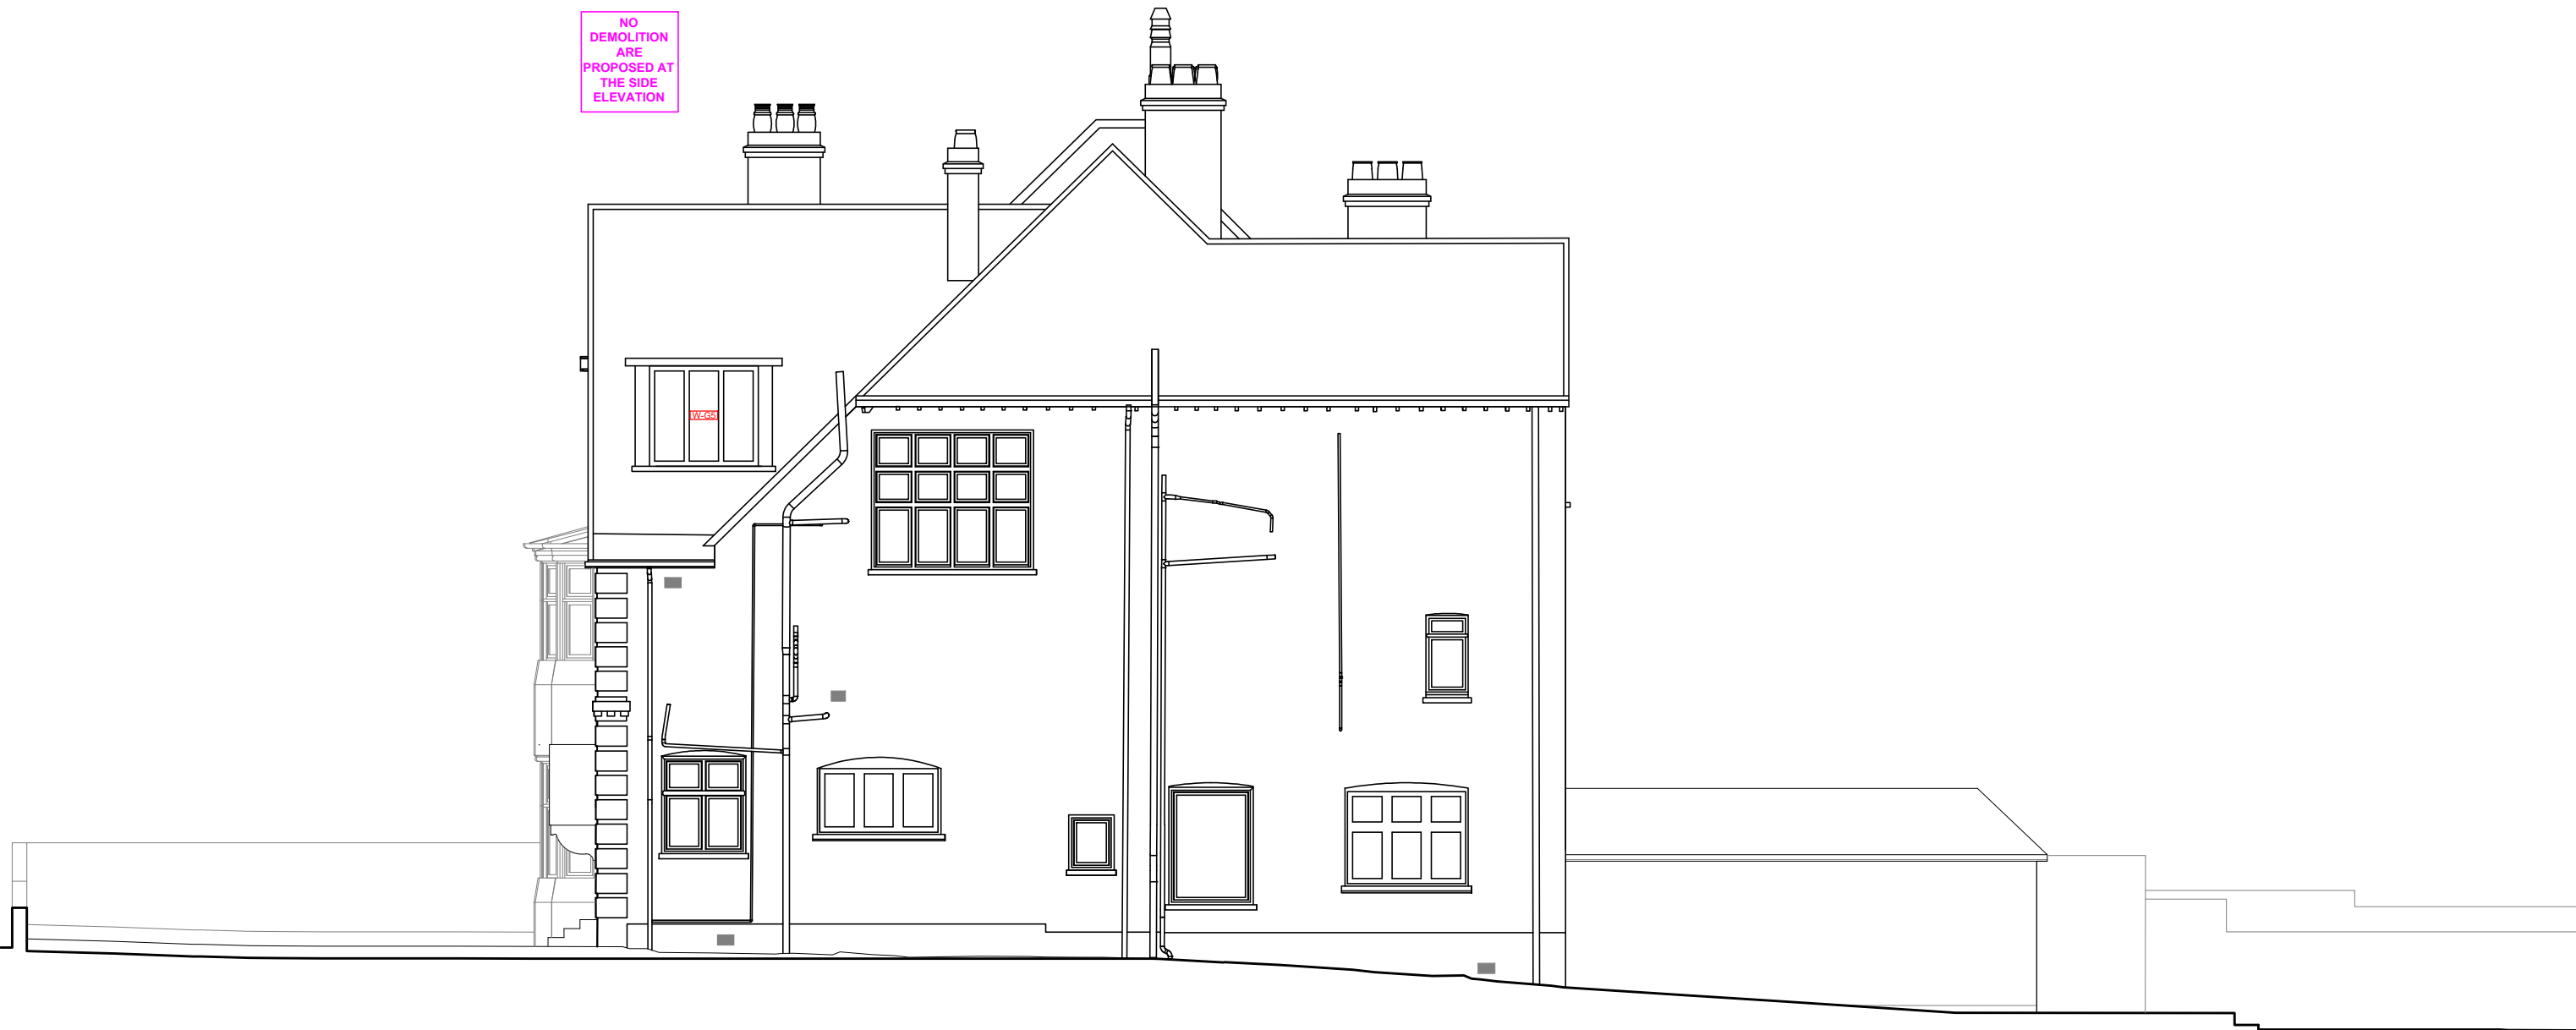


1

SIDE ELEVATION - DEMOLITION_

SCALE 1:100 @ A3

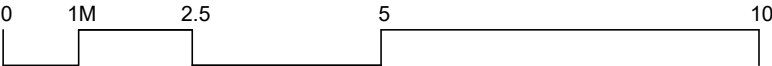

<div></div> <div>TWINNING DESIGN LLP 330 West End Lane London NW6 1LN T: +44 (0) 20 7431 9550 E: studio@twinningdesign.com W: twinningdesign.com</div>	Revisions		Date	Project				Client			Contractors must verify all dimensions on site before any works are commenced. This drawing remains the property of TWINNING DESIGN LLP and may not be reproduced in any waywithout prior consent.
	A	Issued for comments	25-05-23	27 OAKHILL AVENUE, LONDON NW3 7RD				SOR			
				Area							
				TOP FLOOR FLAT							
				Description							
				DEMOLITION SIDE ELEVATION							
				Project No.	Date	Scale	Drawing No.	CAD File No.	Revision	Drawn by	Issue
				2302~OAK	05/23	1:100@A3	GA-DM-EL-02	-	A	EC	PLANNING