

FOR EXISTING CONDITIONS  
OF THE WINDOWS  
PLEASE REFER TO  
PHOTOGRAPHICAL REPORT


EXISTING WINDOW TO BE RETAINED.  
DUE TO THE POOR CONDITIONS THE WINDOW  
WILL BE REPAIRED AND REFURBISHED WITH  
DRAFT SEALS ADDED WHERE VIABLE.




1

SIDE ELEVATION - PROPOSED\_

SCALE 1:100 @ A3

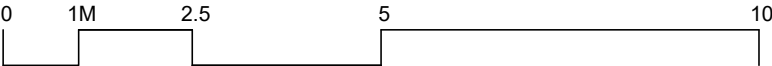

|   |           |                     |          |                                   |       |          |             |              |          |   |          |
|---|-----------|---------------------|----------|-----------------------------------|-------|----------|-------------|--------------|----------|---|----------|
| <div></div> <div>TWINNING DESIGN LLP<br/>330 West End Lane<br/>London NW6 1LN<br/>T: +44 (0) 20 7431 9550<br/>E: studio@twinningdesign.com<br/>W: twinningdesign.com</div> | Revisions |                     | Date     | Project                           |       |          | Client      |              |          | Contractors must verify all dimensions on site before any works are commenced.<br>This drawing remains the property of TWINNING DESIGN LLP and may not be reproduced in any waywithout prior consent. |          |
|   | A         | Issued for comments | 25-05-23 | 27 OAKHILL AVENUE, LONDON NW3 7RD |       |          | SOR         |              |          |   |          |
|   |           |                     |          | Area                              |       |          |             |              |          |   |          |
|   |           |                     |          | TOP FLOOR FLAT                    |       |          |             |              |          |   |          |
|   |           |                     |          | Description                       |       |          |             |              |          |   |          |
|   |           |                     |          | PROPOSED SIDE ELEVATION           |       |          |             |              |          |   |          |
|   |           |                     |          | Project No.                       | Date  | Scale    | Drawing No. | CAD File No. | Revision | Drawn by  | Issue    |
|   |           |                     |          | 2302~OAK                          | 05/23 | 1:100@A3 | GA-PR-EL-02 | -            | A        | EC  | PLANNING |