


**Copyright. All rights reserved**  
 This work is copyright and cannot be produced or copied in any form or by any means (graphic, electronic or mechanical including photocopying) without written permission of the originator. Any license, express or implied, to use this document for any purpose whatsoever is restricted to the terms of the agreement or implied agreement between the originator and the instructing party.

DO NOT SCALE FROM THIS DRAWING. WORK ONLY FROM FIGURED DIMENSIONS.  
 THIS DRAWING TO BE READ IN CONJUNCTION WITH RELEVANT CONSULTANTS DRAWINGS.


REVISION	DATE	DESCRIPTION	DRAWN	CHK/AP
P01	19.05.23	S2 / Issued for Planning	AN	RR
P02	22.05.23	S2 / Issued for Planning	AN	RR
P03	26.05.23	S2 / Issued for Planning	VG	RR

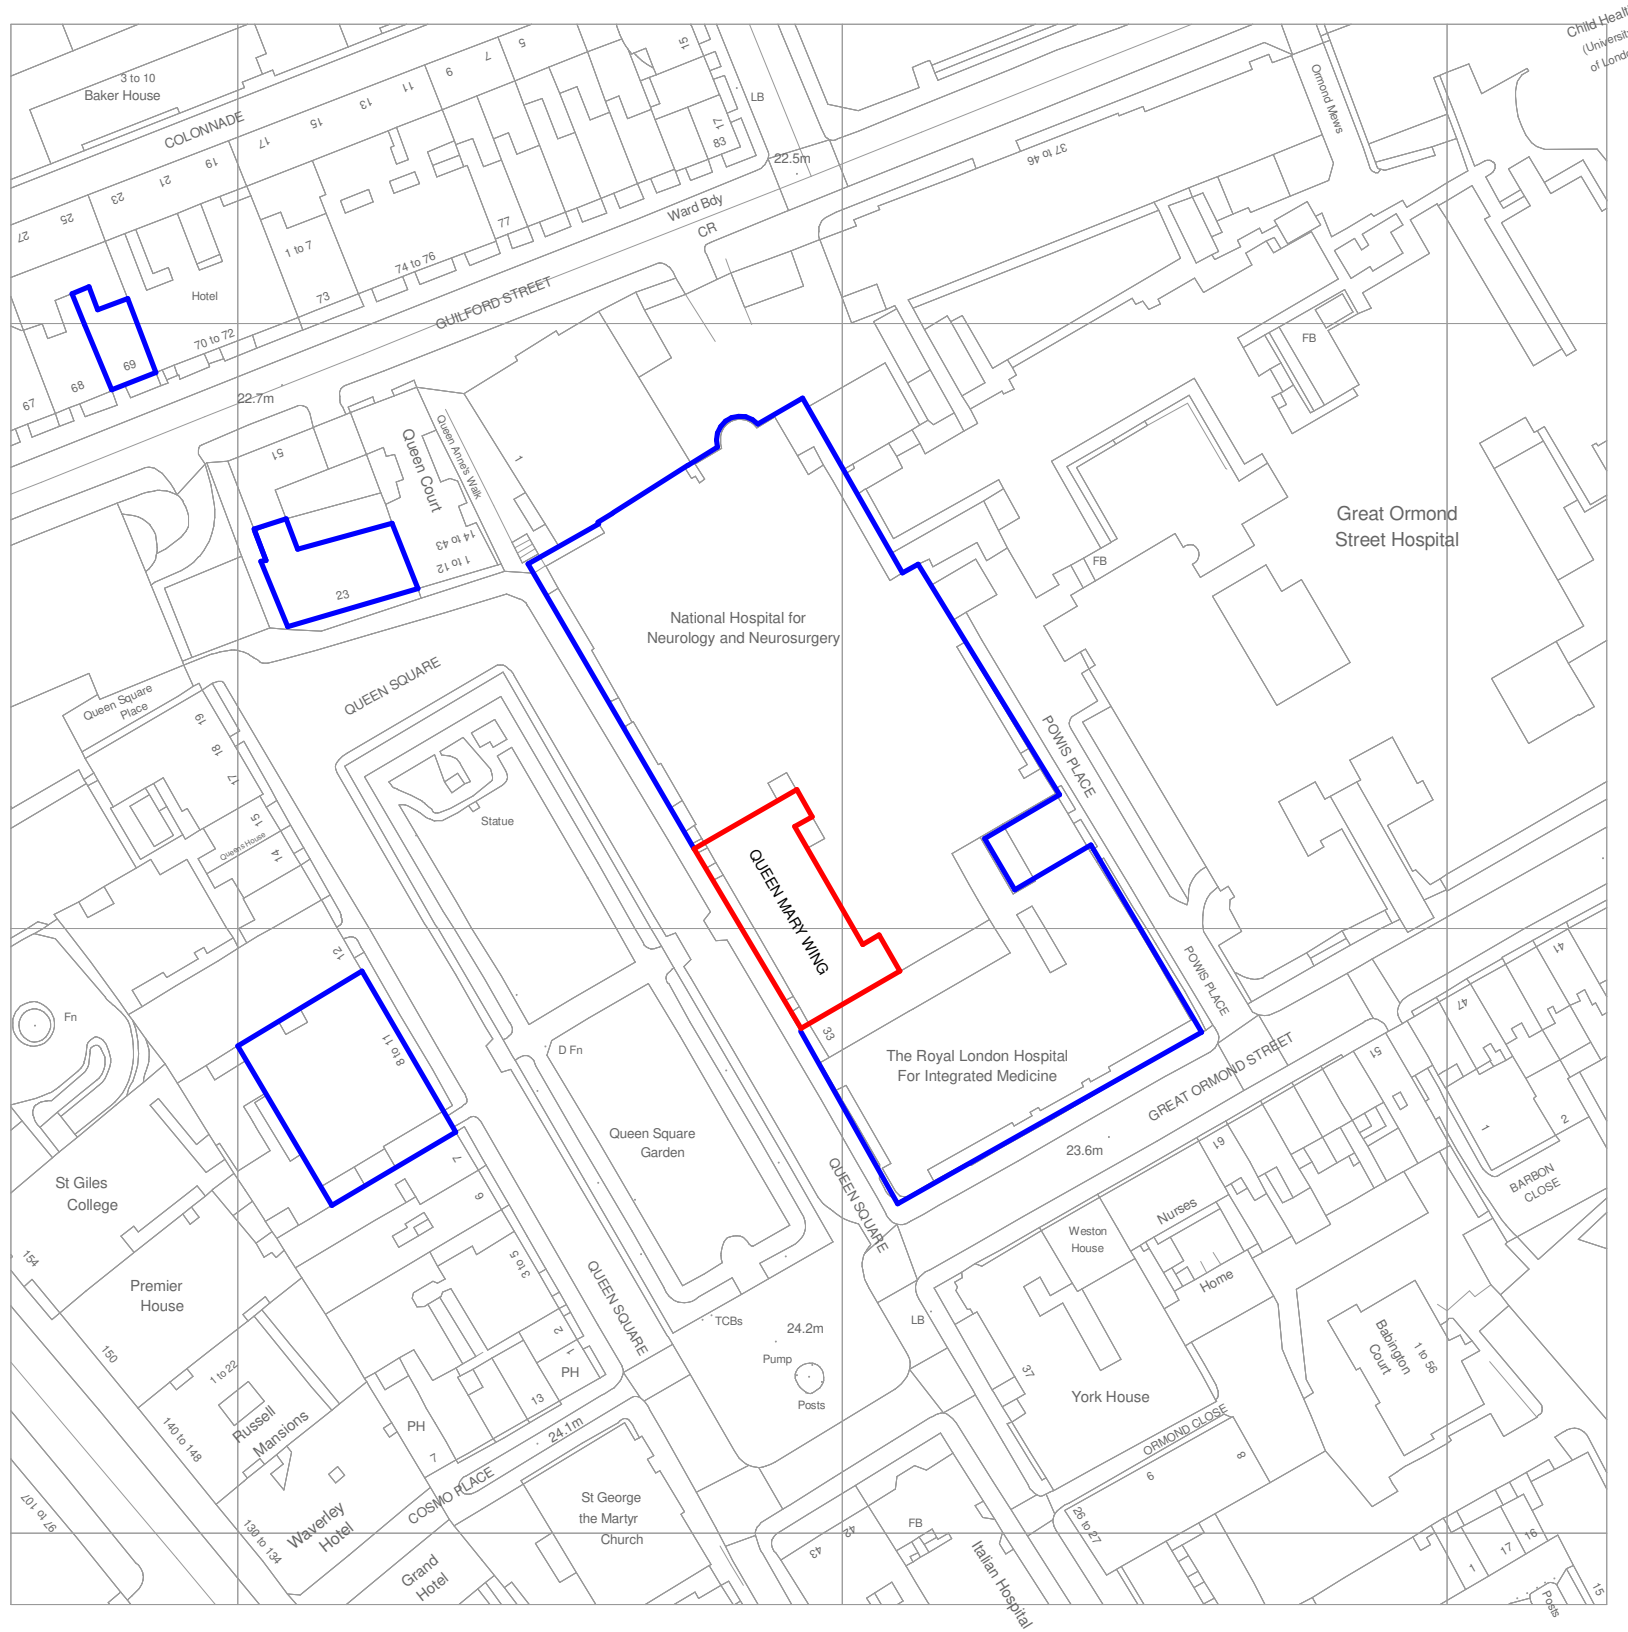

**Legend**

- Owned by UCLH
- Site Extent - Area: 600m<sup>2</sup>

SCALE 1:1250

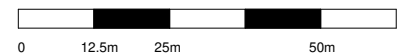

University College London Hospitals **NHS**  
 NHS Foundation Trust

4 Northington Street  
 London, WC1N 2JG  
 +44 (0)207 490 1904  
 www.medicalarchitecture.com  
 London@medicalarchitecture.com



CLIENT  
 UCLH NHS FOUNDATION TRUST

PROJECT  
 Hughlings Jackson - Wards Refresh. NHNN

DRAWING TITLE  
 Site Location Plan

PROJECT NUMBER	SCALE @ A3	SUITABILITY	REVISION DATE
936	1:1250	S2	26.05.23

DRAWING NUMBER	REVISION
6120-MAA-ZZ-ZZ-PL-A-0001	P03

