
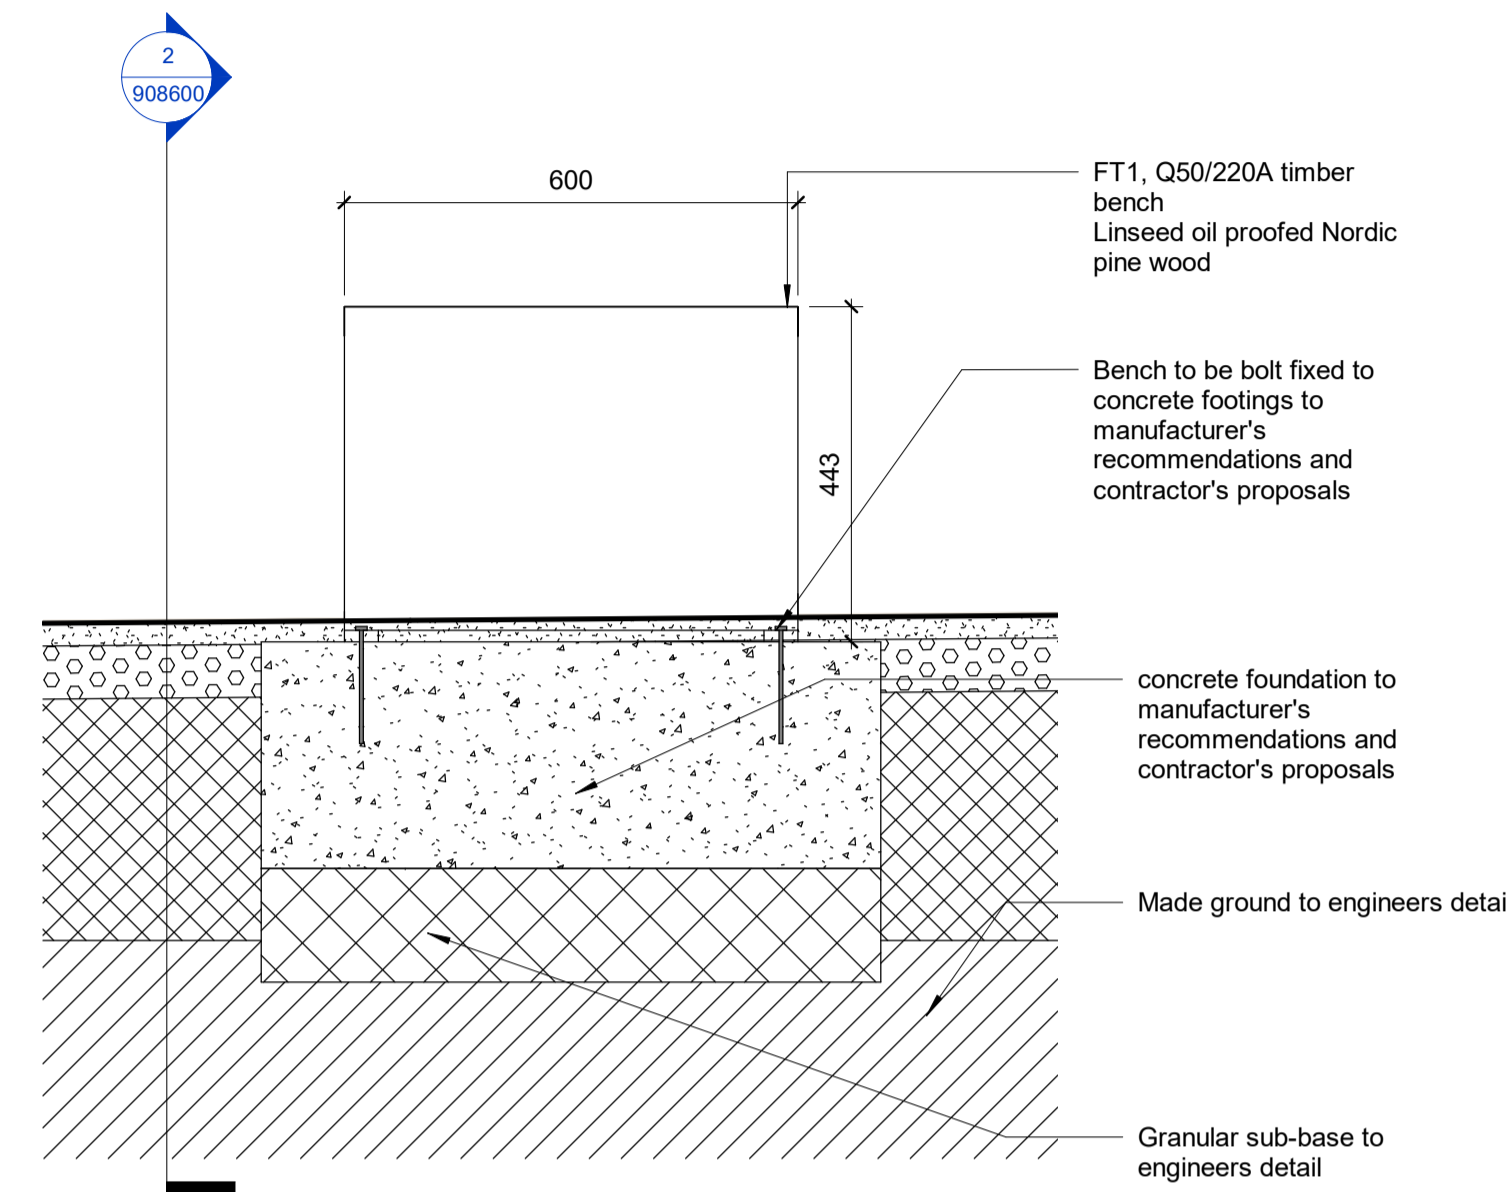





KEY:

- FT1 Furniture Type 1: Timber bench
- FT2 Furniture Type 2: Timber bench
- FT3 Furniture Type 3: Litter bins
- FT4 Furniture Type 4: London cycle stands
- FT5 Furniture Type 5: Cargo bike cycle store

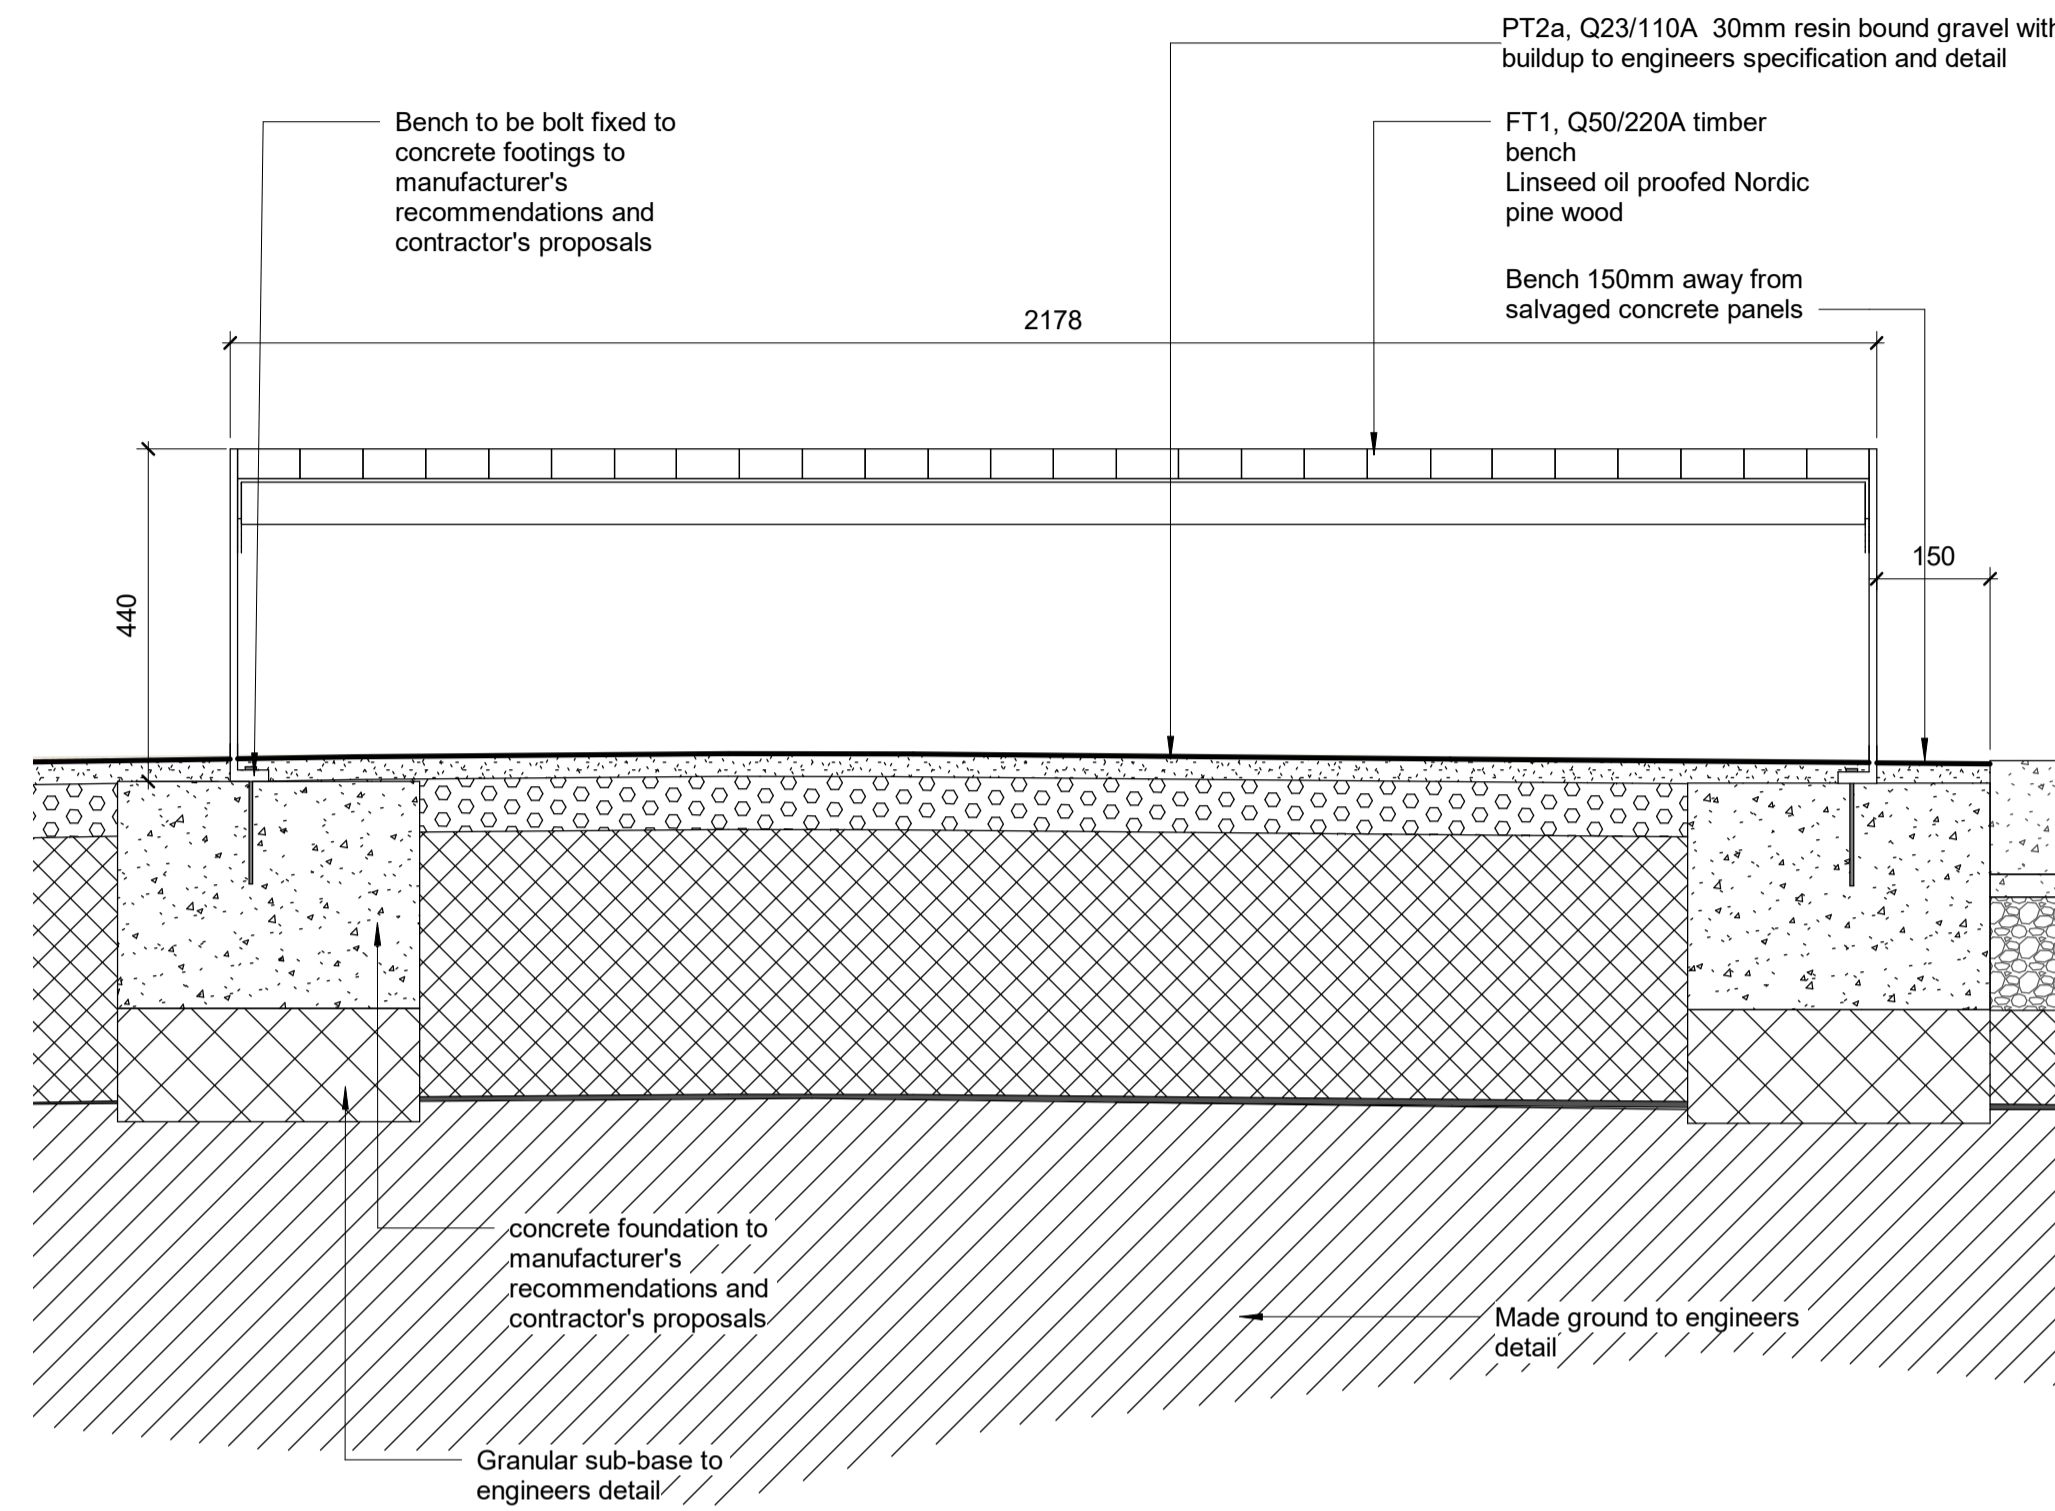

**2 FT1 Timber Bench Details - Section**  
1 : 10

**1 FT1 Timber Bench Details - Profile**  
1 : 10

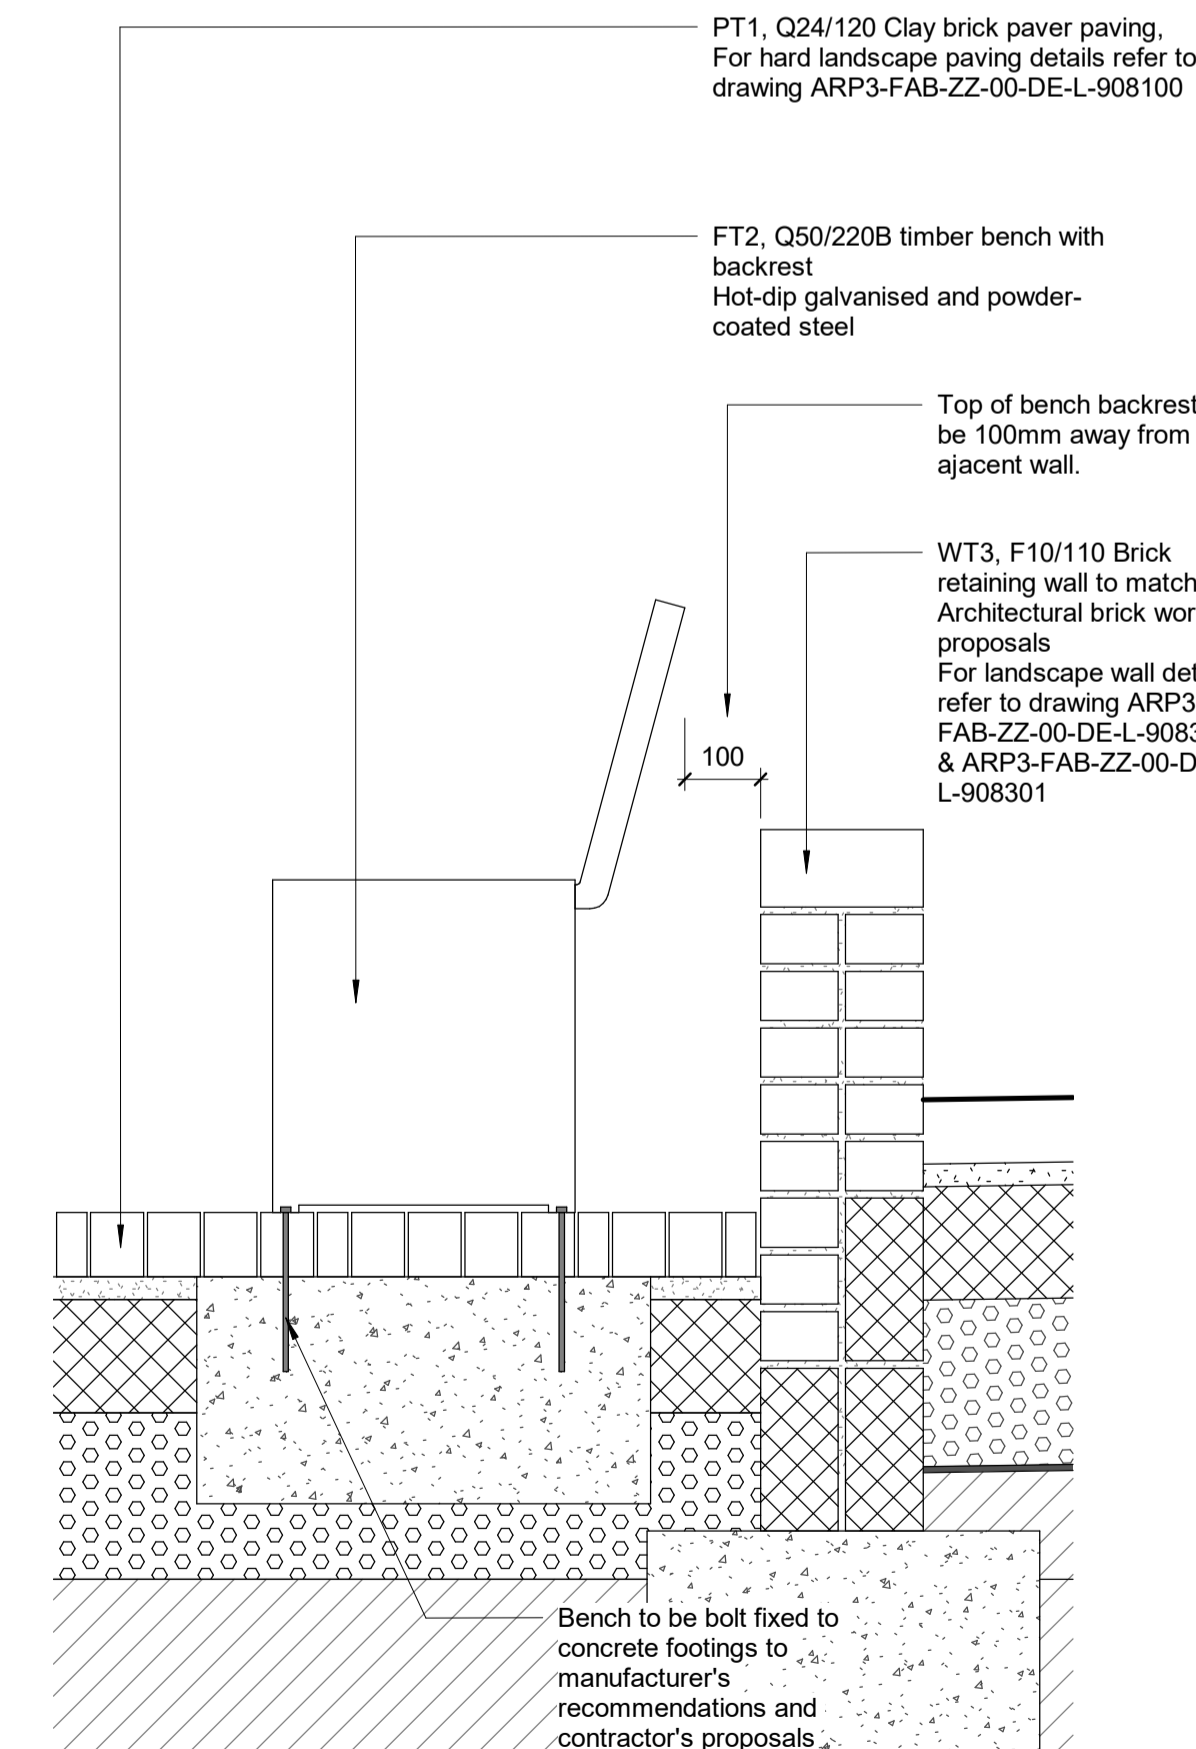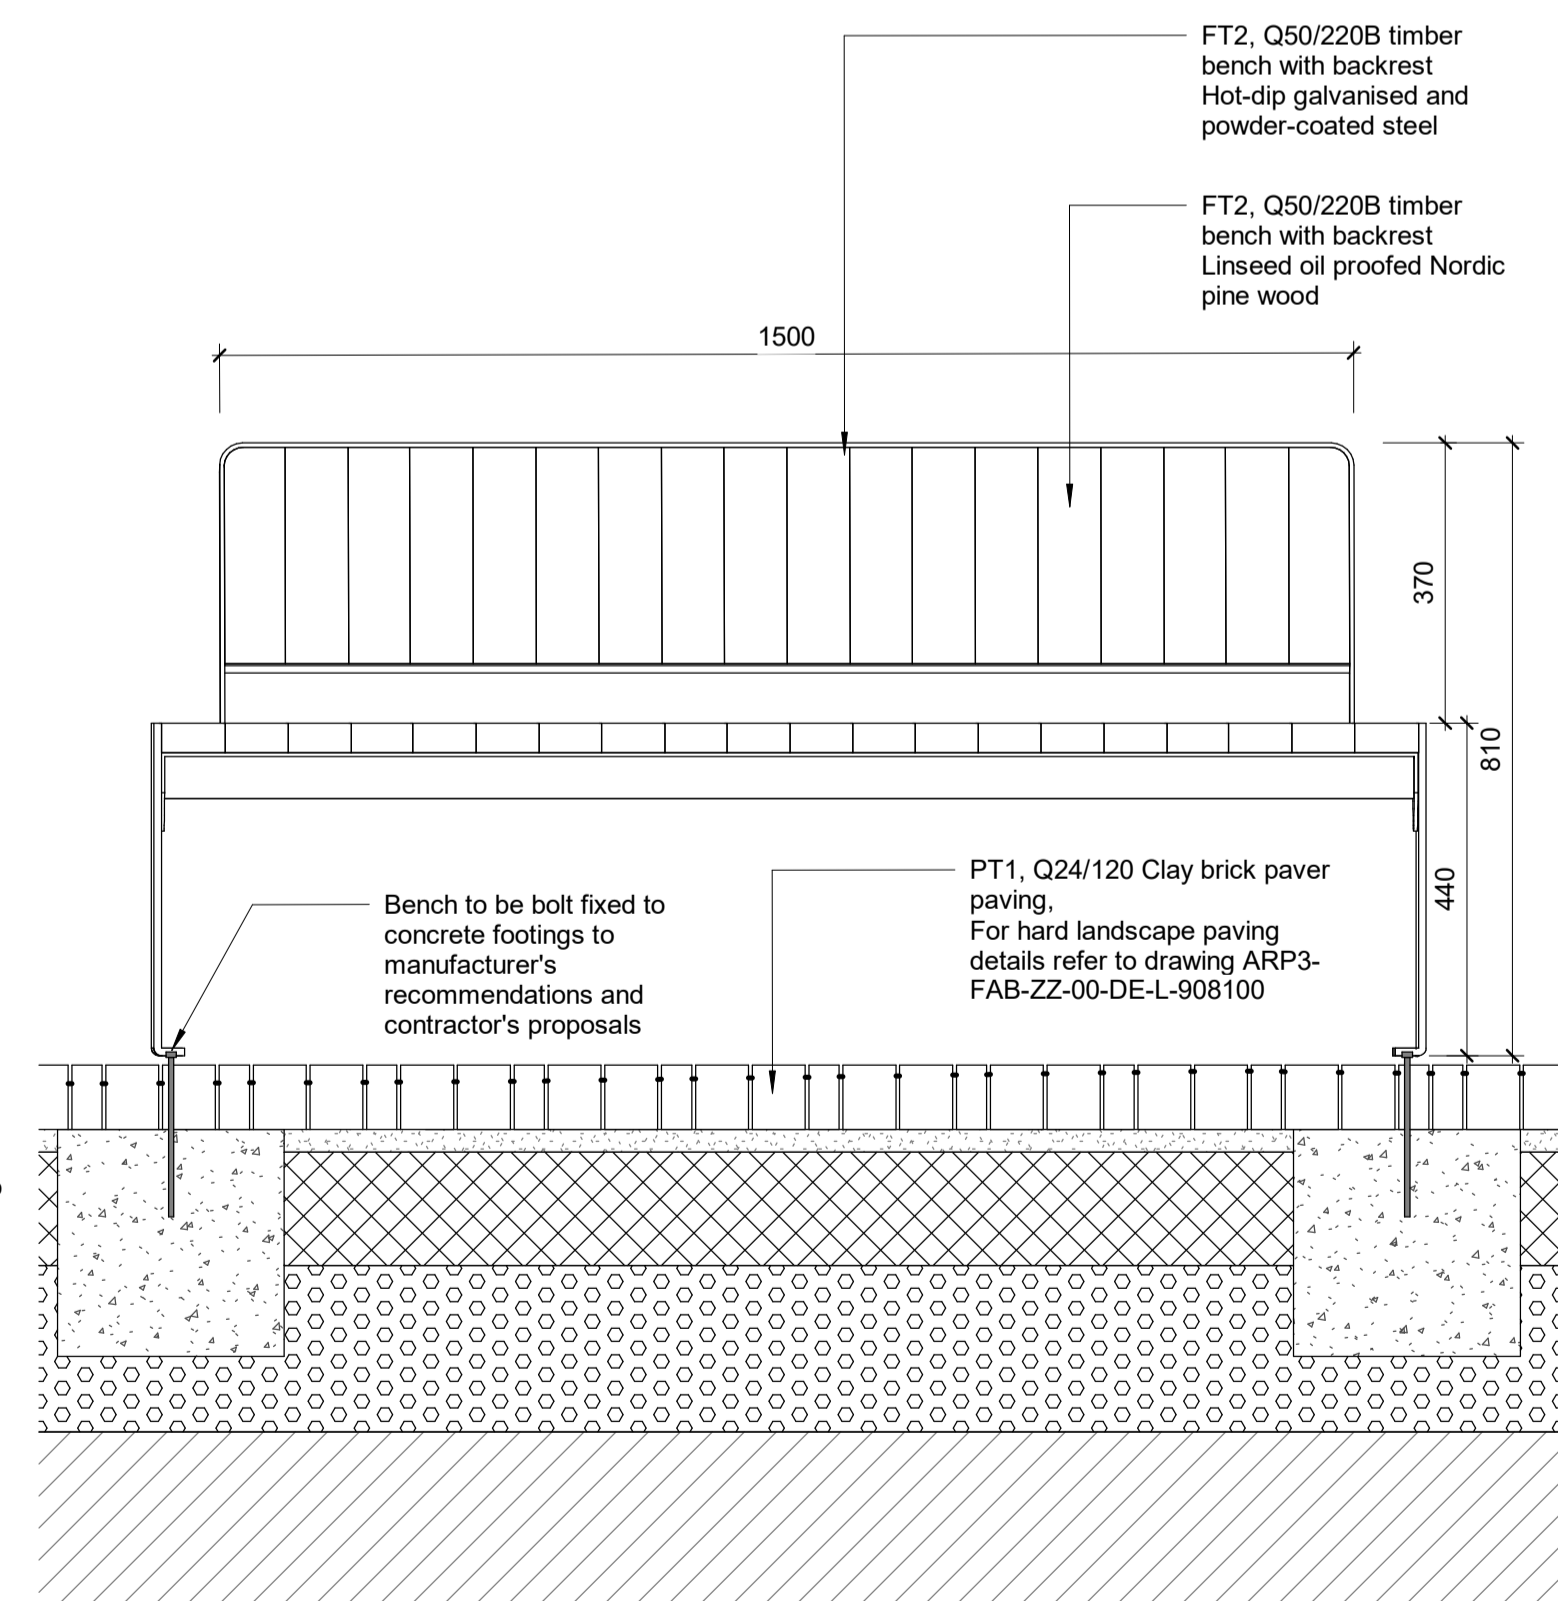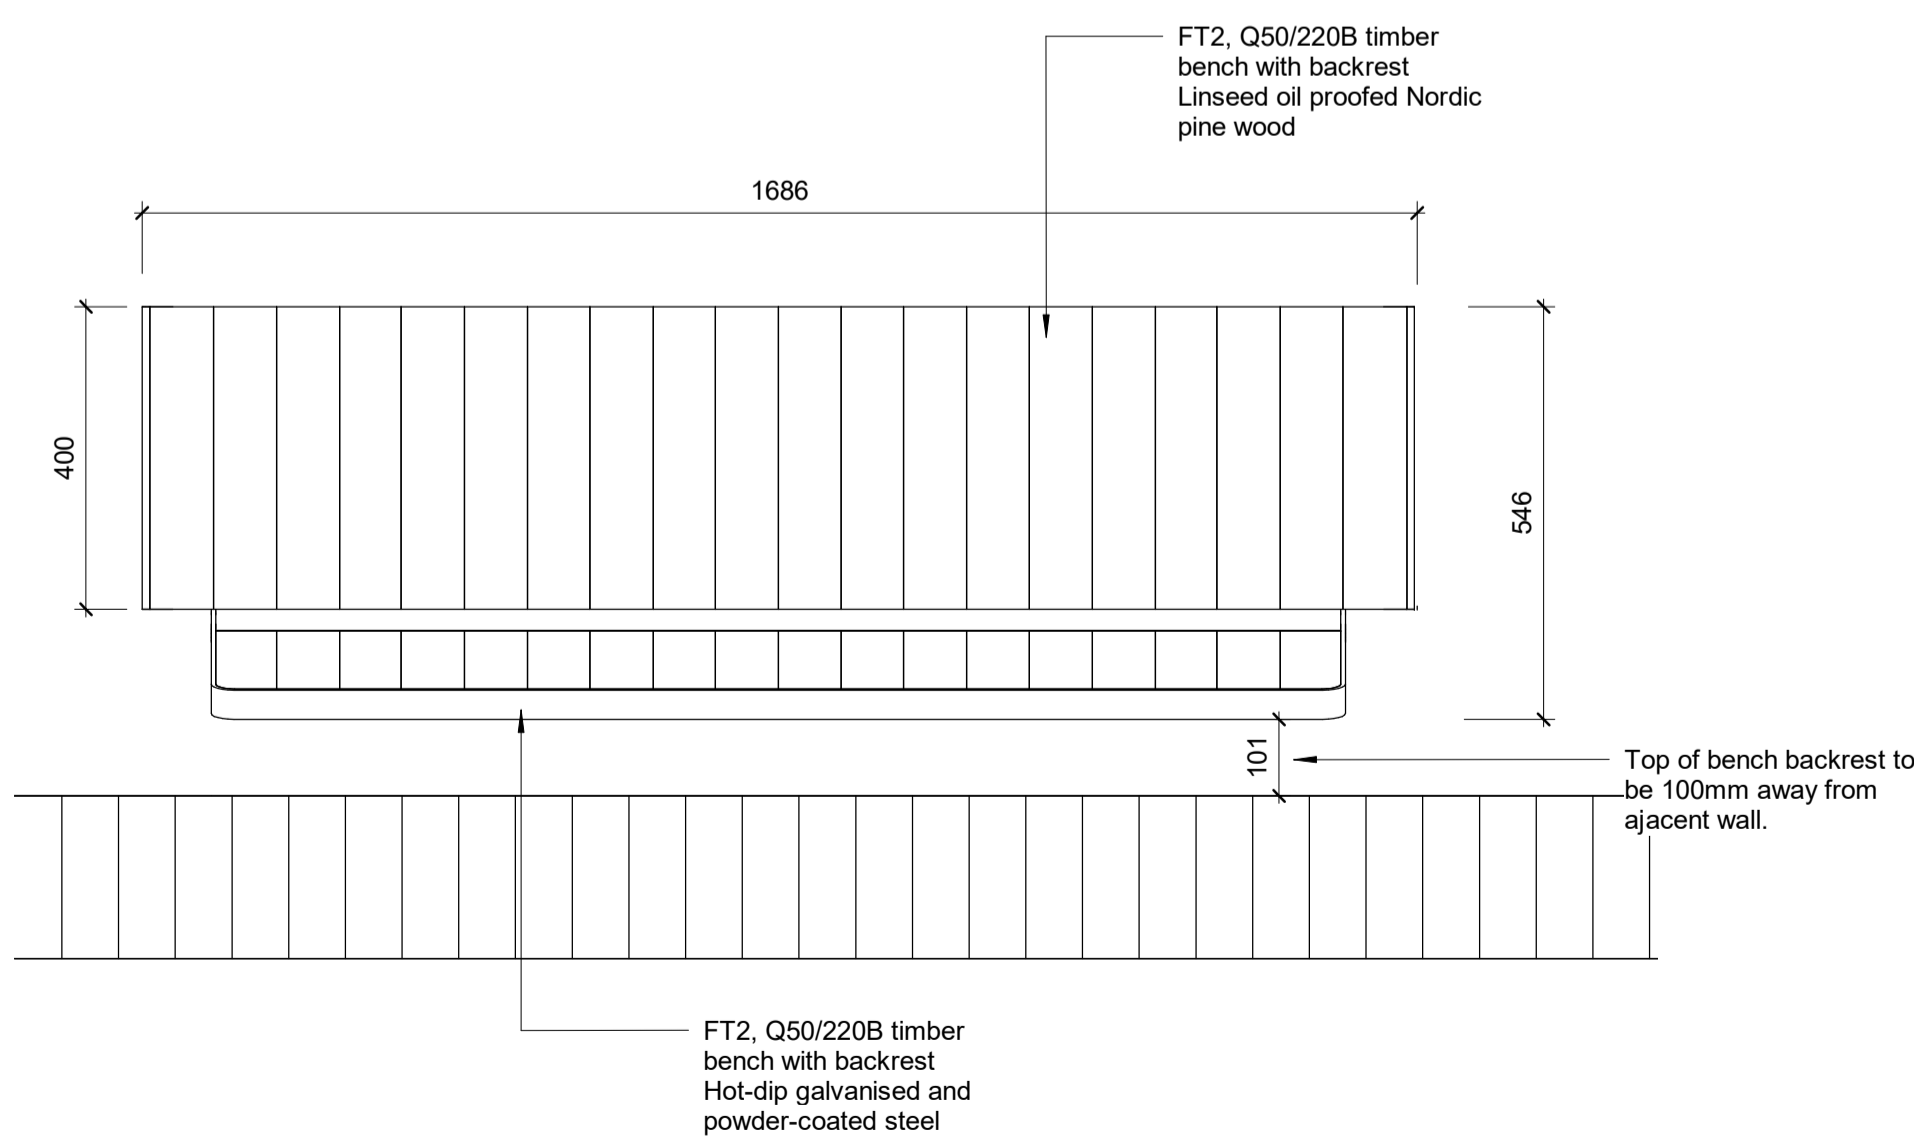

**3 FT2 Timber Bench Details - Plan**  
1 : 10

**4 FT2 Timber Bench Details - Section**  
1 : 10

NOTES

- All detail drawings to be read in conjunction with Landscape GA Plans, NBS Specification and Soft landscape schedules.
- All products to be installed to manufacturer's recommendations
- For all buildups to landscape finishes to Civil Engineer's detail and specification.
- All masonry to be F2 S2 as per Structural Engineer's recommendations.
- All coping bricks to be F2 S2 as per Structural Engineer's recommendations.
- All mortar to be M12 as per Structural Engineer's recommendations.
- Use bucket handle or weather-struck mortar jointing.
- All foundations to landscape retaining walls to Structural Engineer's detail and specification, and to Contractor's proposals.
- All footings and foundations to landscape furniture, play equipment to manufacturer's recommendations and to Contractor's proposals.
- All fixing method to fences, railings, handrails, furniture, play equipment to manufacturer's recommendations.

Notes

1. This drawing is the property of fabrik ltd. It must not be copied or reproduced without written consent.
2. Only figured dimensions are to be taken from this drawing. All contractors must visit site and be responsible for taking and checking all dimensions related to the works shown on the drawing.
3. The original of this drawing has coloured lines. Do not rely on the monochrome copy.

No.	Date	Reason	Name
P3	19/05/2023	Stage 4A Issue - Salvaged bench and sculpture removed	JC
P2	24/02/2023	Stage 4A Issue - Comments Incorporated	XL
P1	31/01/2023	Stage 4a Issue	XL



First Floor Studio  
The Old School, Exton Street  
London  
SE1 8UE

T : 0207 620 1453  
F : 0207 261 9126  
E : london@fabrikuk.com  
W : www.fabrikuk.com

Project  
**ABBEY AREA PHASE 3 for WATES**

Drawing  
**Landscape Furniture Details Sheet 1**

Scale	Date	Approved	Checked	Drawn
1 : 10	@A1	10/01/23	MB	DY

Project No.	Drawing No.	Revision
D2857, ARP3	ARP3-FAB-ZZ-00-DE-L-908600	P3

- Preliminary
- Issued for Design/Information
- Issued for Planning Approval
- Issued for Tender
- Issued for Construction
- As Built