
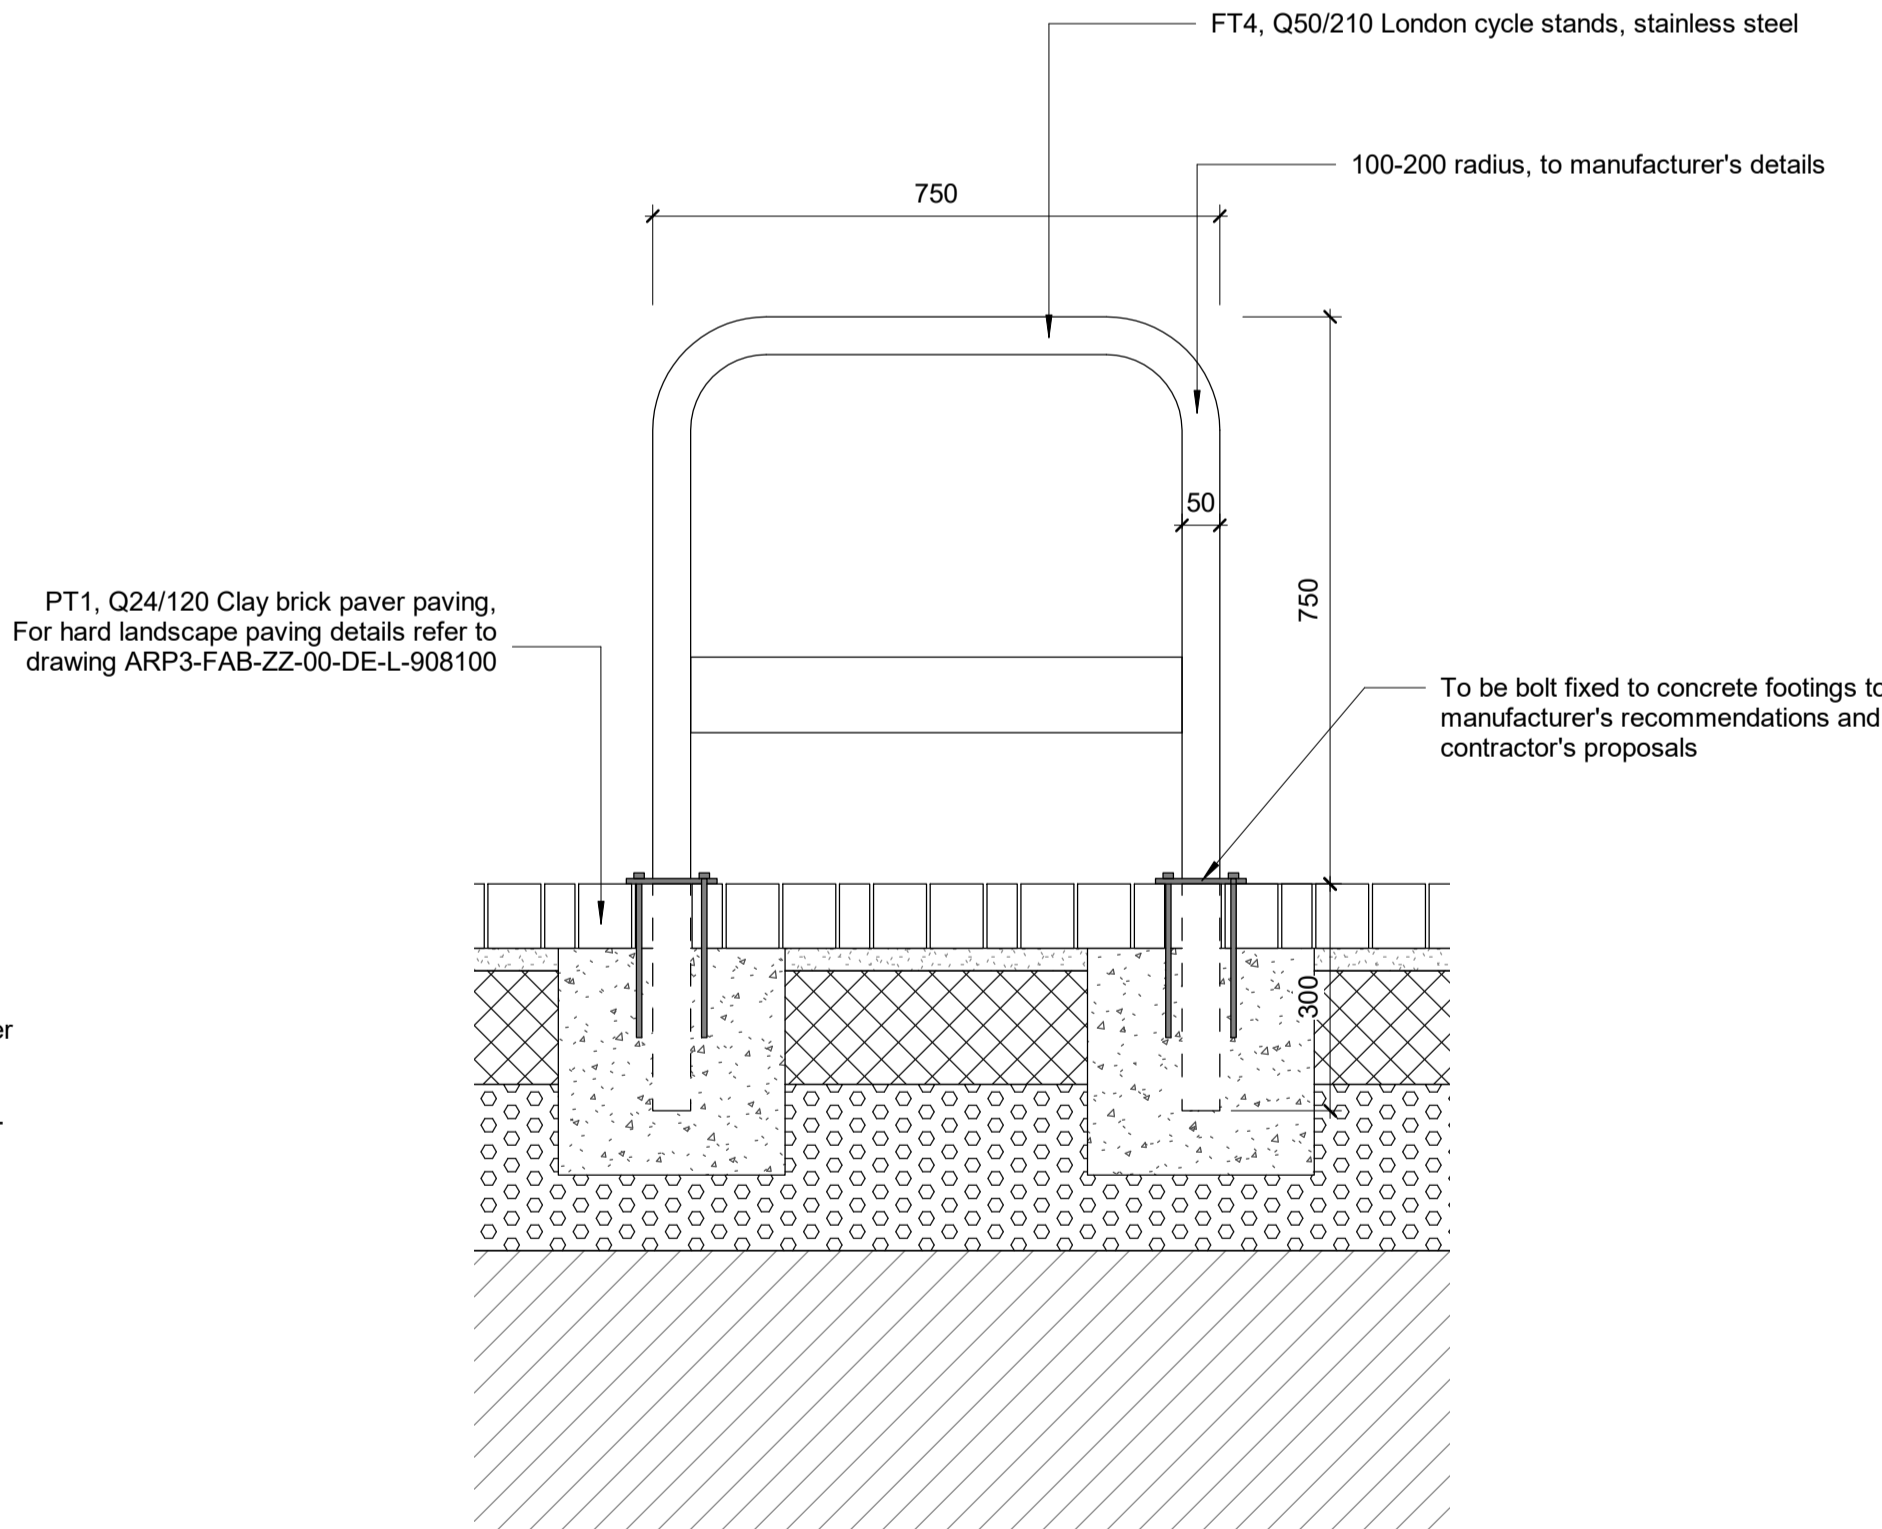


2 FT3 Litter Bin Details - Plan
1 : 10

4 FT4 London Cycle Stand Details - Plan
1 : 10

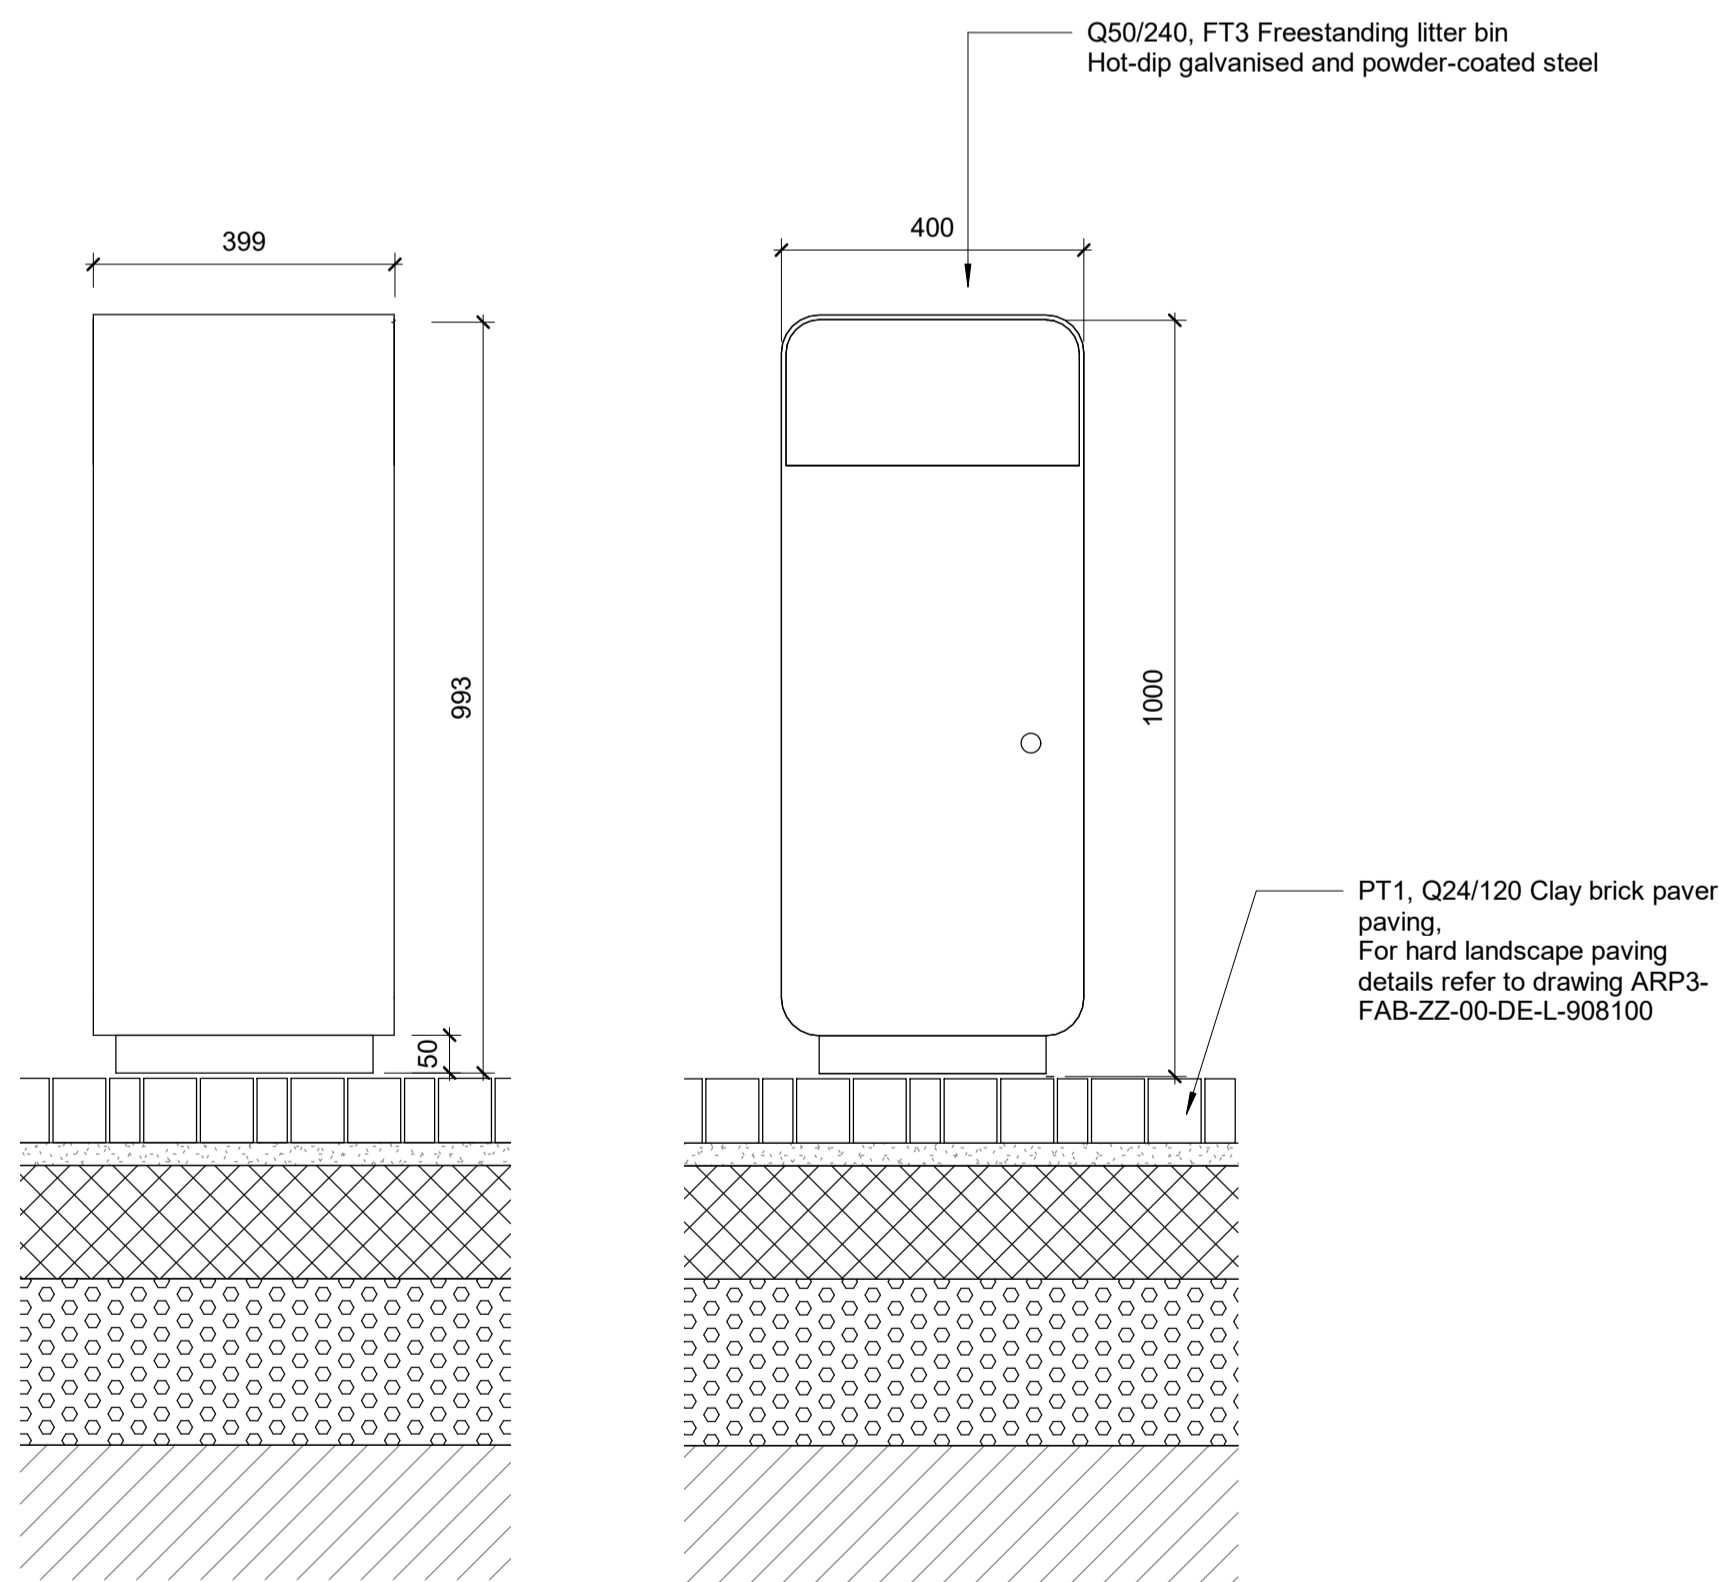

1 FT3 Litter Bin Details - Section
1 : 10

3 FT4 London Cycle Stand Details
1 : 10

- KEY:
- FT1 Furniture Type 1: Salvaged bench feature
FT2 Furniture Type 2: Timber bench
FT3 Furniture Type 3: Litter bins
FT4 Furniture Type 4: London cycle stands
FT5 Furniture Type 5: Cargo bike cycle store

- NOTES
- All detail drawings to be read in conjunction with Landscape GA Plans, NBS Specification and Soft landscape schedules.
 - All products to be installed to manufacturer's recommendations
 - For all buildups to landscape finishes to Civil Engineer's detail and specification.
 - All masonry to be F2 S2 as per Structural Engineer's recommendations.
 - All coping bricks to be F2 S2 as per Structural Engineer's recommendations.
 - All mortar to be M12 as per Structural Engineer's recommendations.
 - Use bucket handle or weather-struck mortar jointing.
 - All foundations to landscape retaining walls to Structural Engineer's detail and specification, and to Contractor's proposals.
 - All footings and foundations to landscape furniture, play equipment to manufacturer's recommendations and to Contractor's proposals.
 - All fixing method to fences, railings, handrails, furniture, play equipment to manufacturer's recommendations.

- Notes
- This drawing is the property of fabrik ltd. It must not be copied or reproduced without written consent.
 - Only figured dimensions are to be taken from this drawing. All contractors must visit site and be responsible for taking and checking all dimensions related to the works shown on the drawing.
 - The original of this drawing has coloured lines. Do not rely on the monochrome copy.

No.	Date	Reason	Name
Revisions			
P2	24/02/2023	Stage 4A Issue - Comments Incorporated	XL
P1	31/01/2023	Stage 4a Issue	XL

fabrik

First Floor
4-8 Emerson Street
London
SE1 9DU
T : 0207 620 1453
F : 0207 261 9126
E : london@fabrikuk.com
W : www.fabrikuk.com

Project
ABBEY AREA PHASE 3 for
WATES

Drawing
Landscape Furniture Details Sheet 2

Scale 1 : 10 @A1 Date 31/01/23 Approved MB Checked DY Drawn XL

Project No. D2857, ARP3 Drawing No. ARP3-FAB-ZZ-00-DE-L-908601 Revision P2

- ☒ Preliminary
☐ Issued for Planning Approval
☐ Issued for Construction
☐ Issued for Design/Information
☐ Issued for Tender
☐ As Built

Drawing sheet size - A1

Copyright Reserved (C)