



**General Notes**


1. Do not scale from this drawing.
2. All dimensions to be checked on site by contractor, and such, dimensions to be their responsibility.
3. To be read in conjunction w/ engineer's documentation

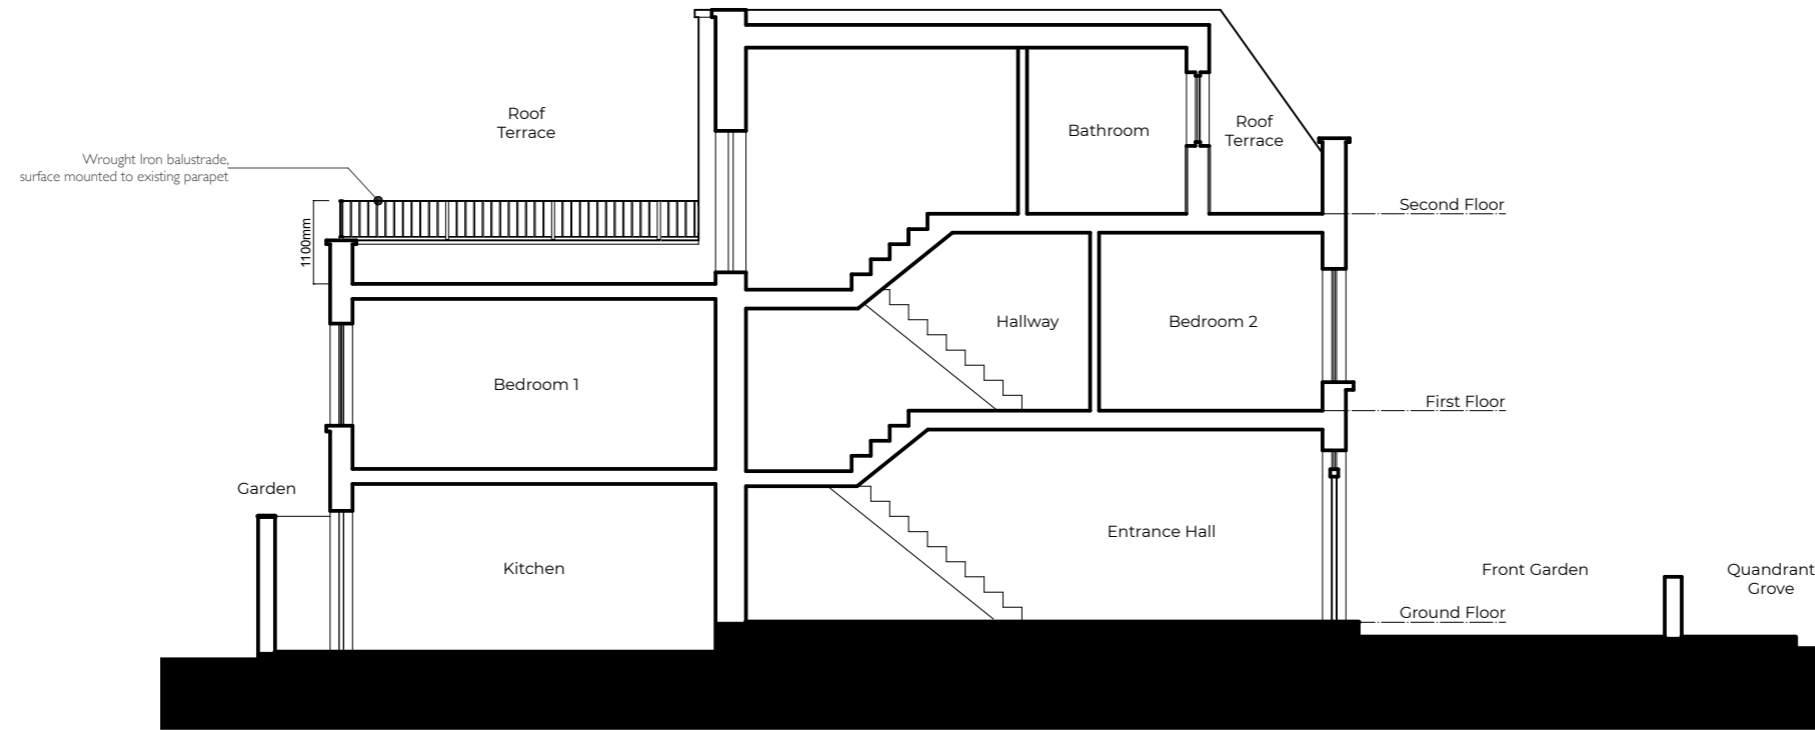

**1** SECTION A-A

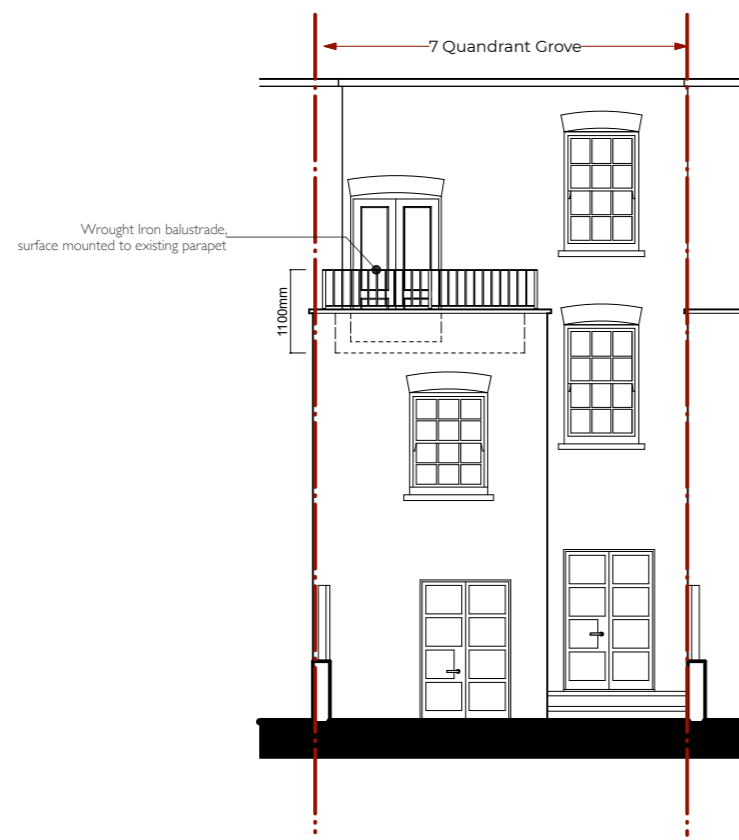

**2** ELEVATION B

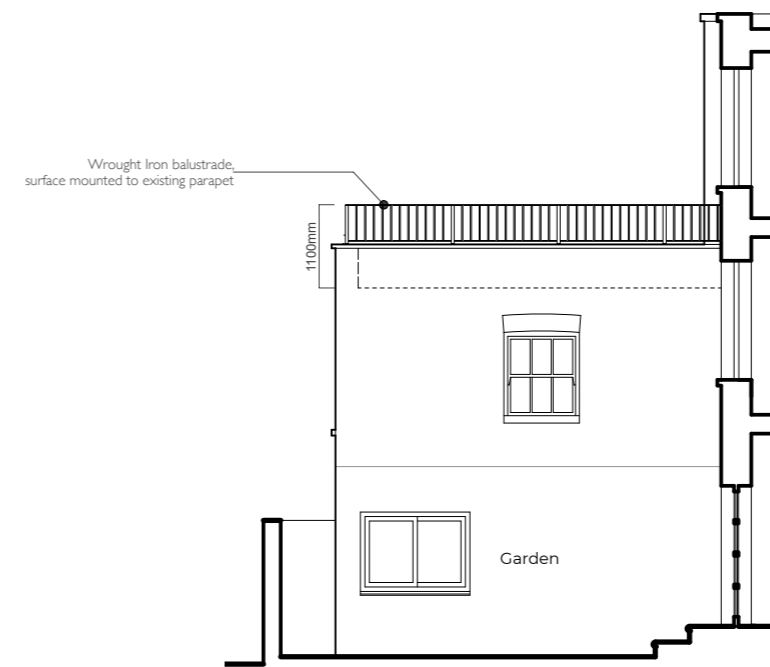

**3** ELEVATION C

**PROPOSED SECTION A-A, ELEVATIONS B & C**



Designed By		Date		Revision		Project ID		For Planning	
Drawn By		March 2023				Project ID		Date	
Checked By						Drawing Code		No.	
Reviewed By						CAD File Name		A. 05/06/23	
Submitted By						No/Date			
Project Manager									
Design Firm		38a Southampton Road		London NW5 4JR					
Project Title		7 QUADRANT GROVE		London NW5		PROPOSED SECTION A-A			
Sheet Title						ELEVATIONS B & C			
Scale		1:50 @ A1, 1:100 @ A3							
Sheet No.		0600							
		of							