


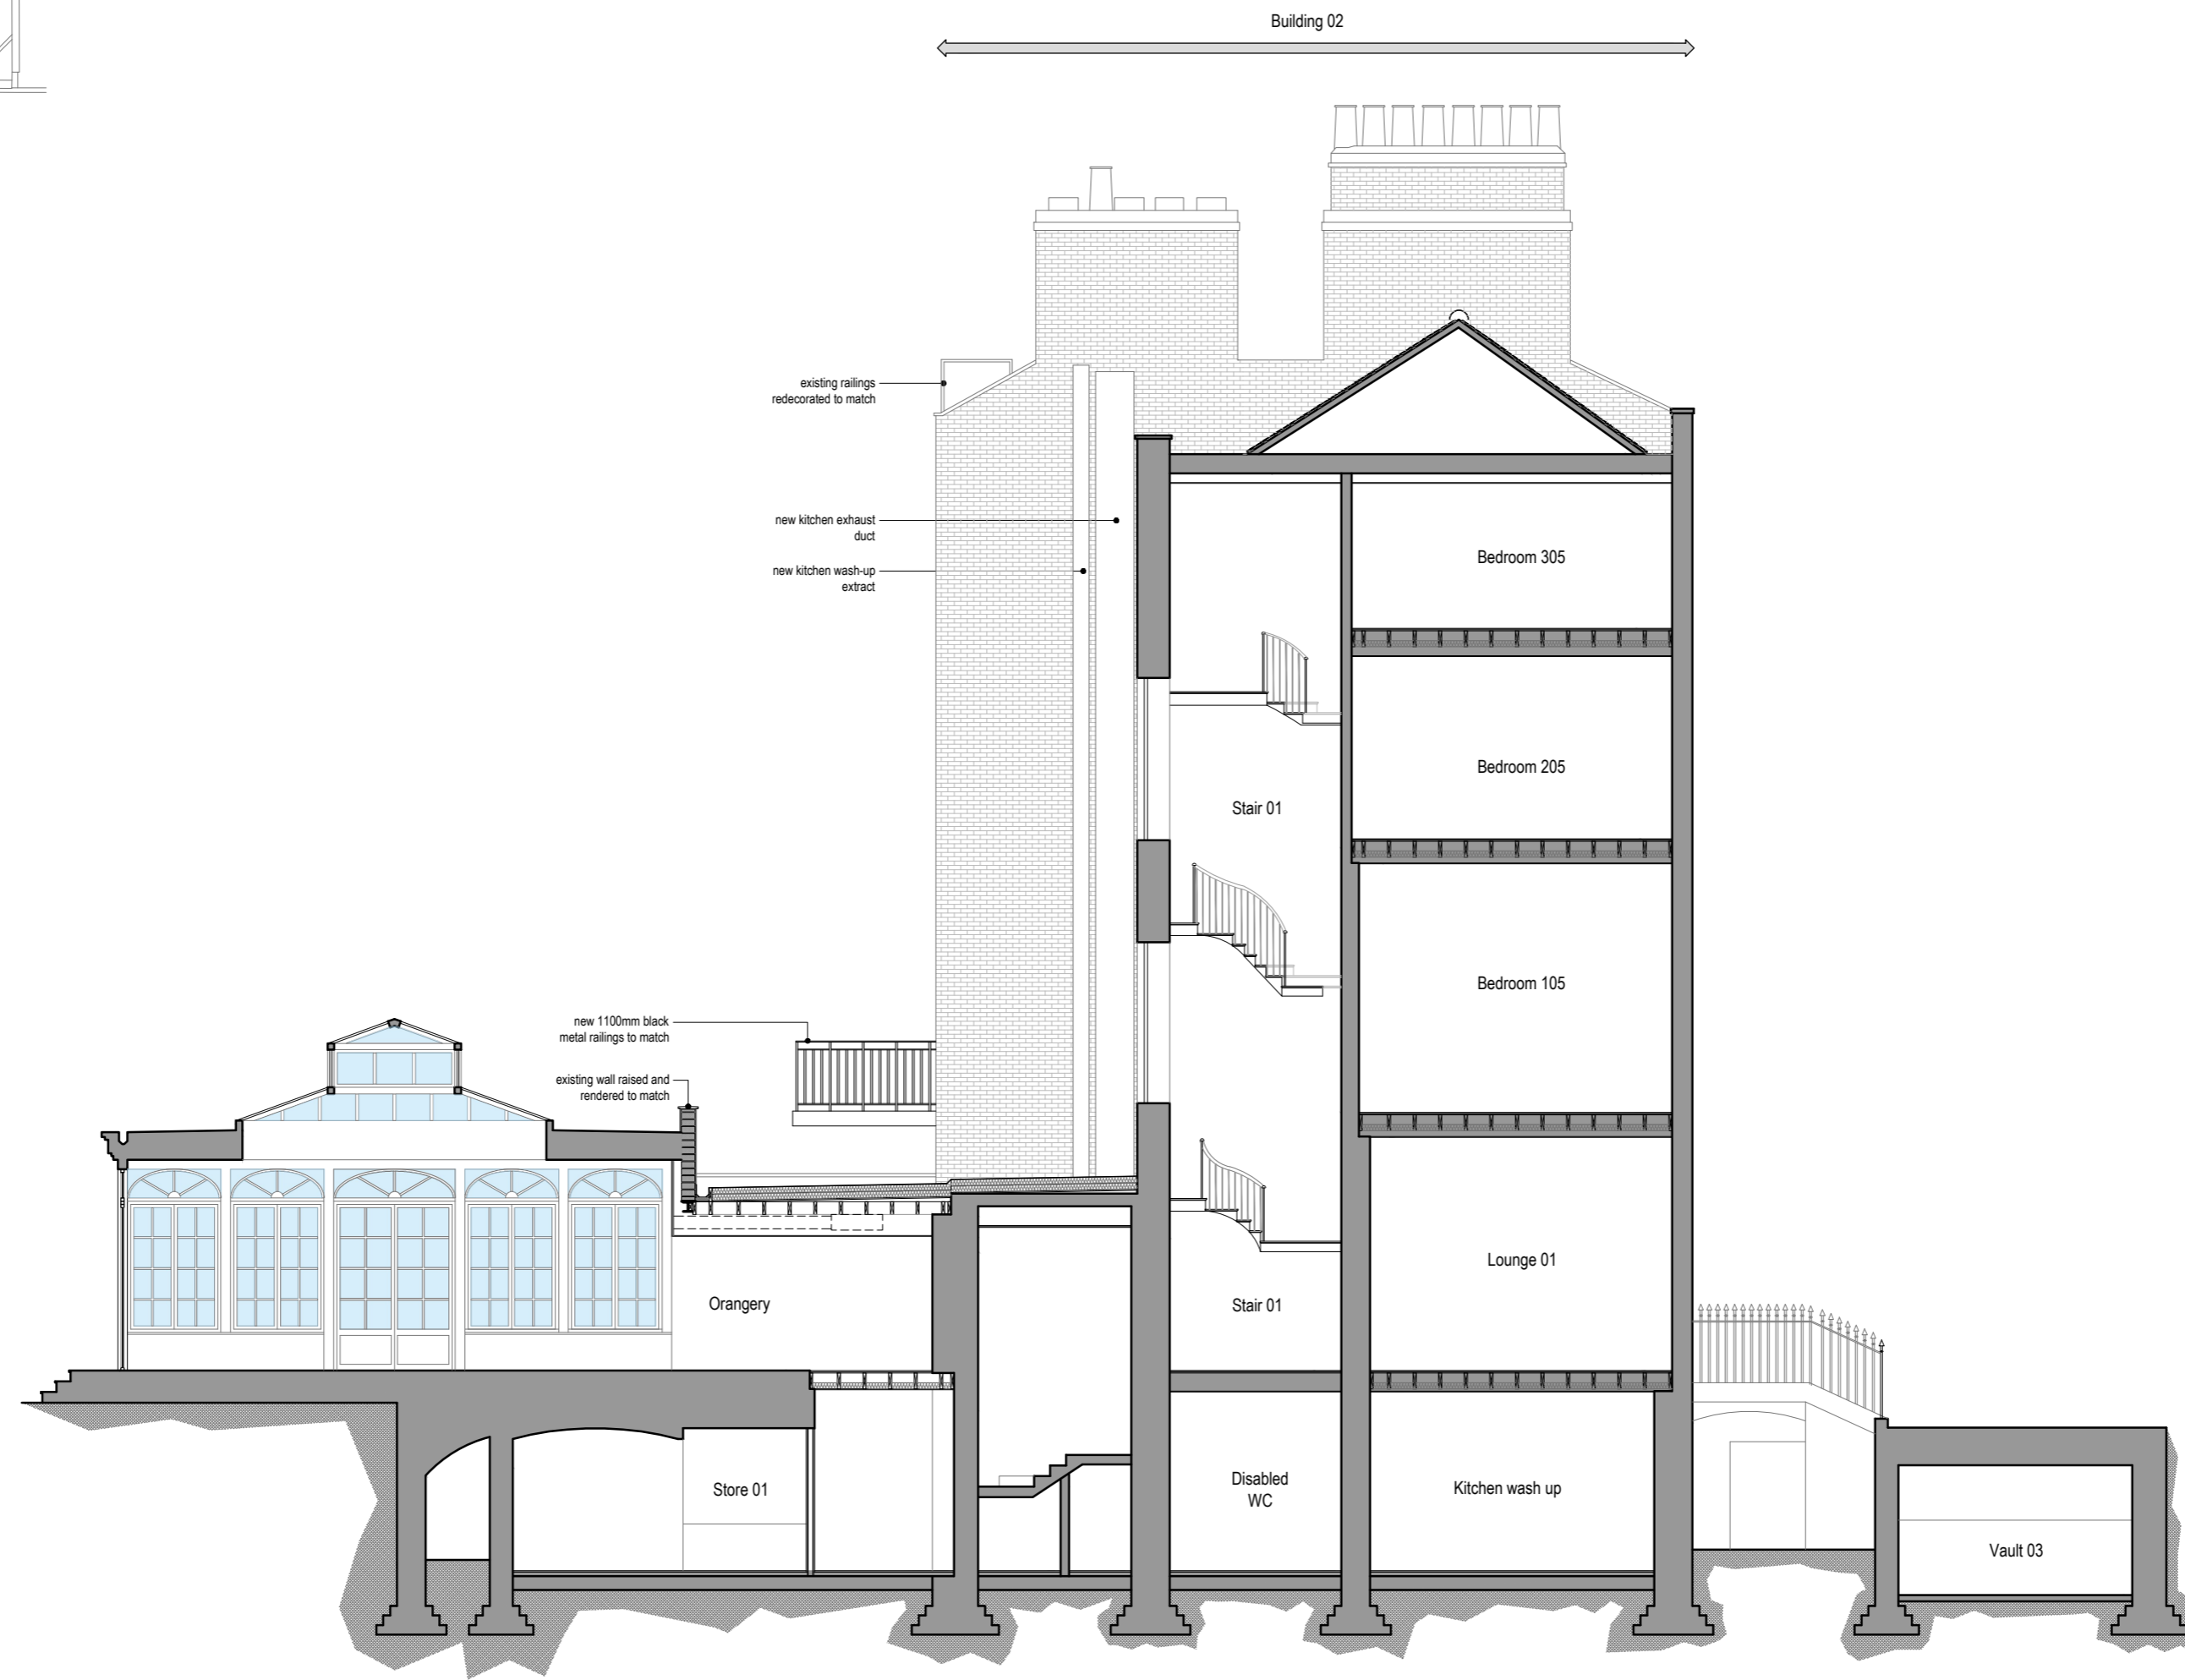
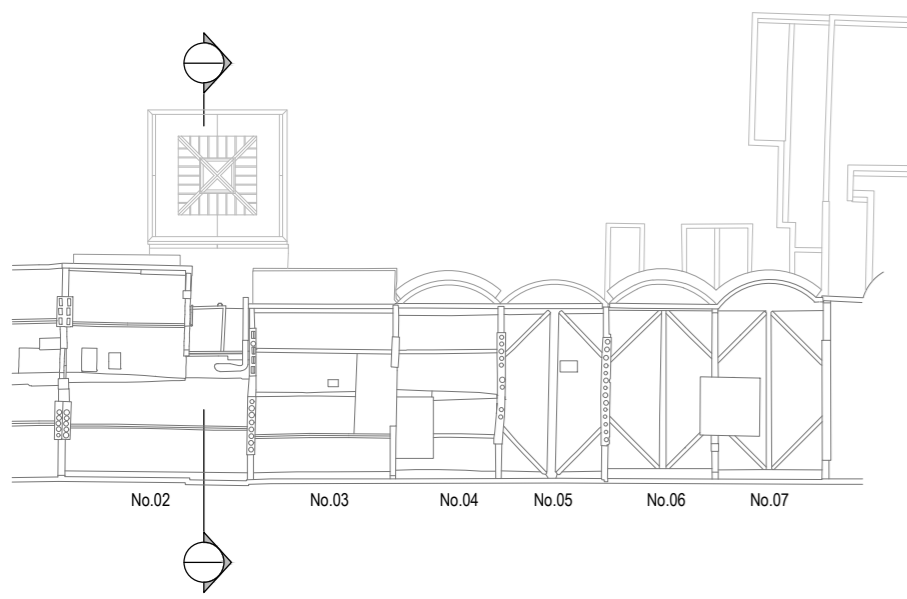
Building 02




 <p>Unit 126, The Light bulb, 1 Filament Walk, SW18 4GQ. 0203 142 7472 www.atelieradb.com</p>	Project: <b>Zetter Hotel 2-7 Montague Street, WC1B 5BP</b>		Rev:   Date:   By:   Description:	
	Drawing Title: <b>Existing Section AA</b>			
	Drawing No: <b>10202A04001</b>	Rev: <b>-</b>	Scale: <b>1:100</b>	Date: <b>06.03.2023</b>

1	2	3	4	5	6	7	8	9	10
1:100 when printed A2									

All dimensions shown should be checked on site and discrepancies reported to the Architect prior to construction.  
Do not scale from this drawing.  
Designs are not coordinated with engineer projects.  
Copyright Atelierdb.



 <small>Unit 126, The Light bulb, 1 Filament Walk, SW18 4GG 0203 142 7472 www.atelieradb.com</small>	Project:	Zetter Hotel 2-7 Montague Street, WC1B 5BP				Rev:	Date:	By:	Description:		
	Drawing Title:	Proposed Section AA									
Drawing No:	10202A04002	Rev:	-	Scale:	1:100	Date:	06.03.2023	Drawn:	gd	Status:	Planning

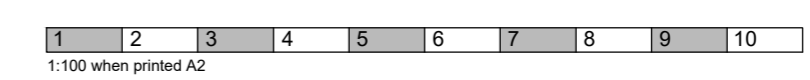

All dimensions shown should be checked on site and discrepancies reported to the Architect prior to construction.  
 Do not scale from this drawing.  
 Designs are not coordinated with engineer projects.  
 Copyright Atelierdb.  
 50mm @ A2