




01 Detailed Plan Of Affected Area  
1:25@A3 / 1:12.5@A1

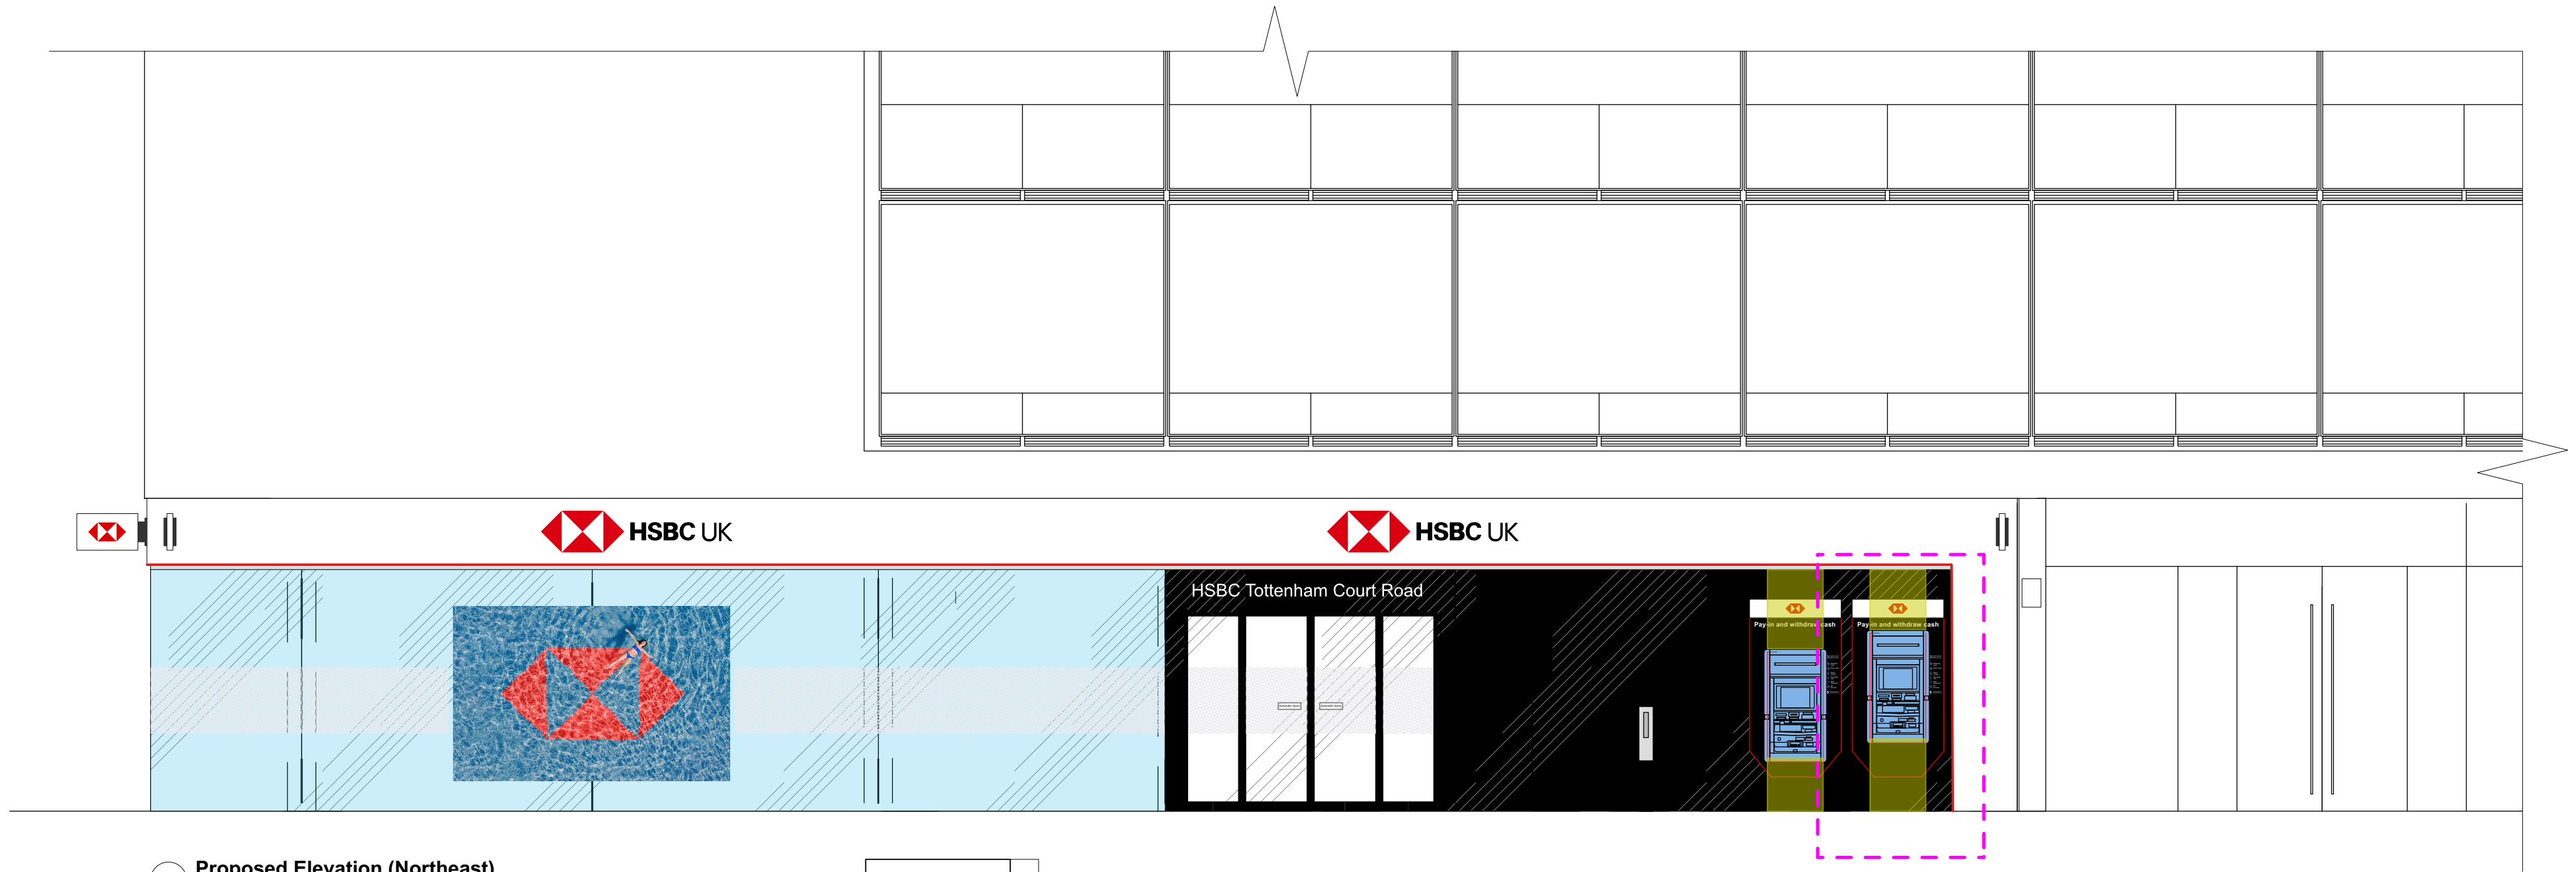

02 Proposed Elevation (Northeast)  
1:100@A3 / 1:50@A1

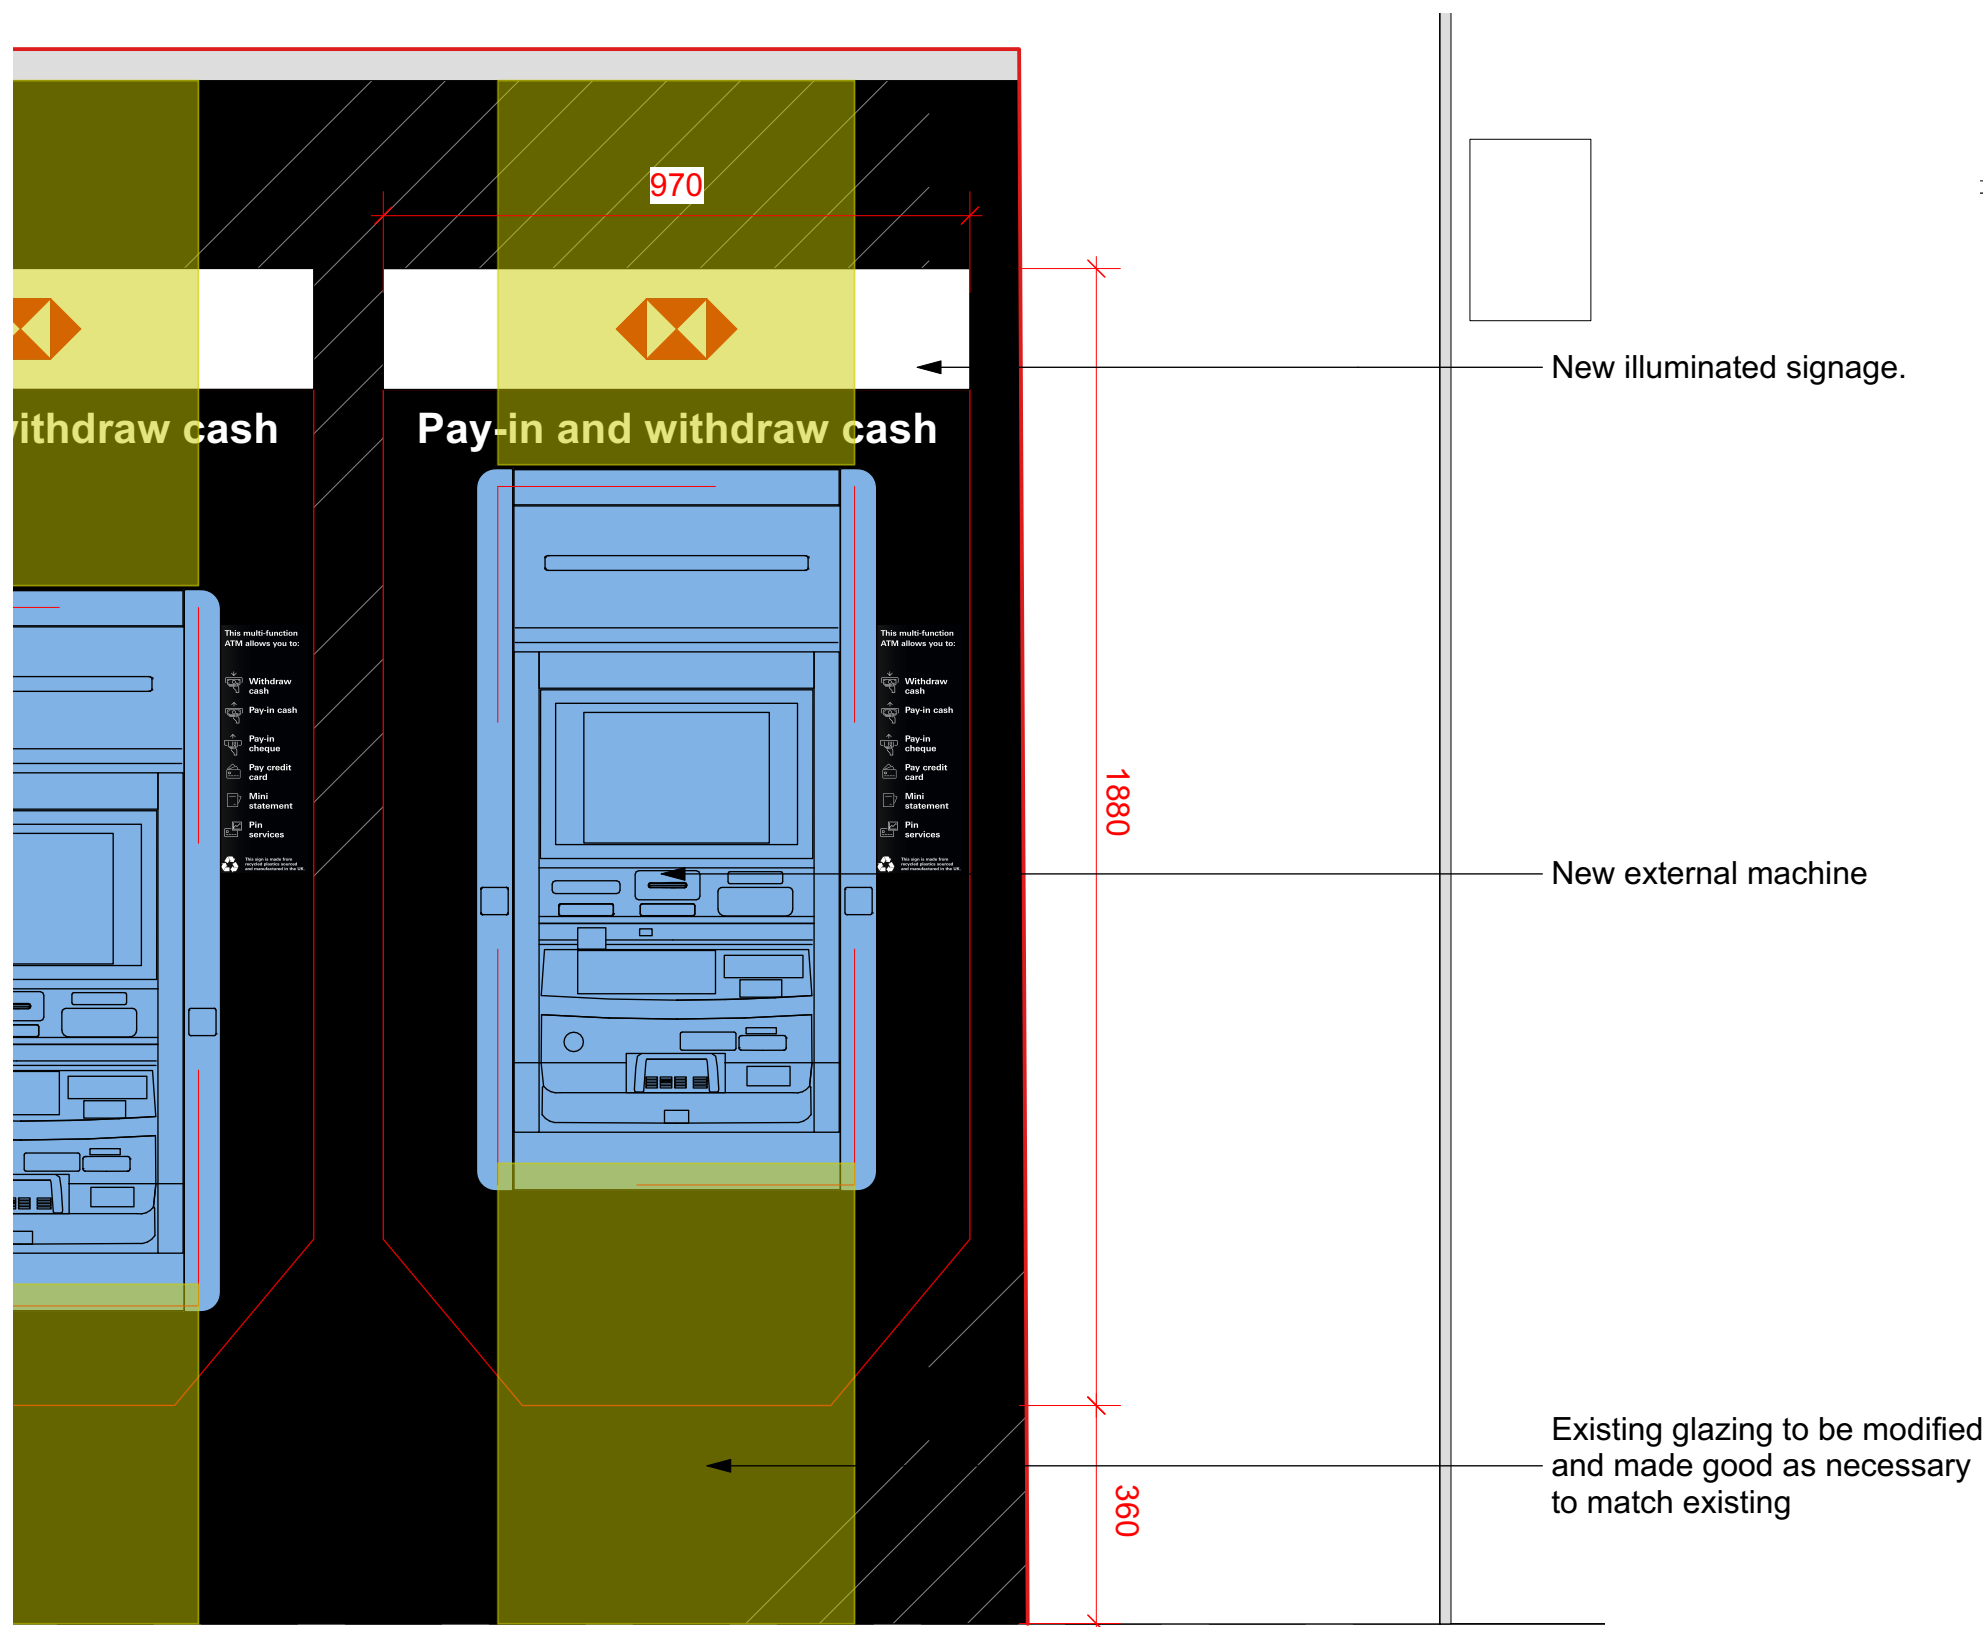

03 Detailed Elevation Of Affected Area  
1:25@A3 / 1:12.5@A1

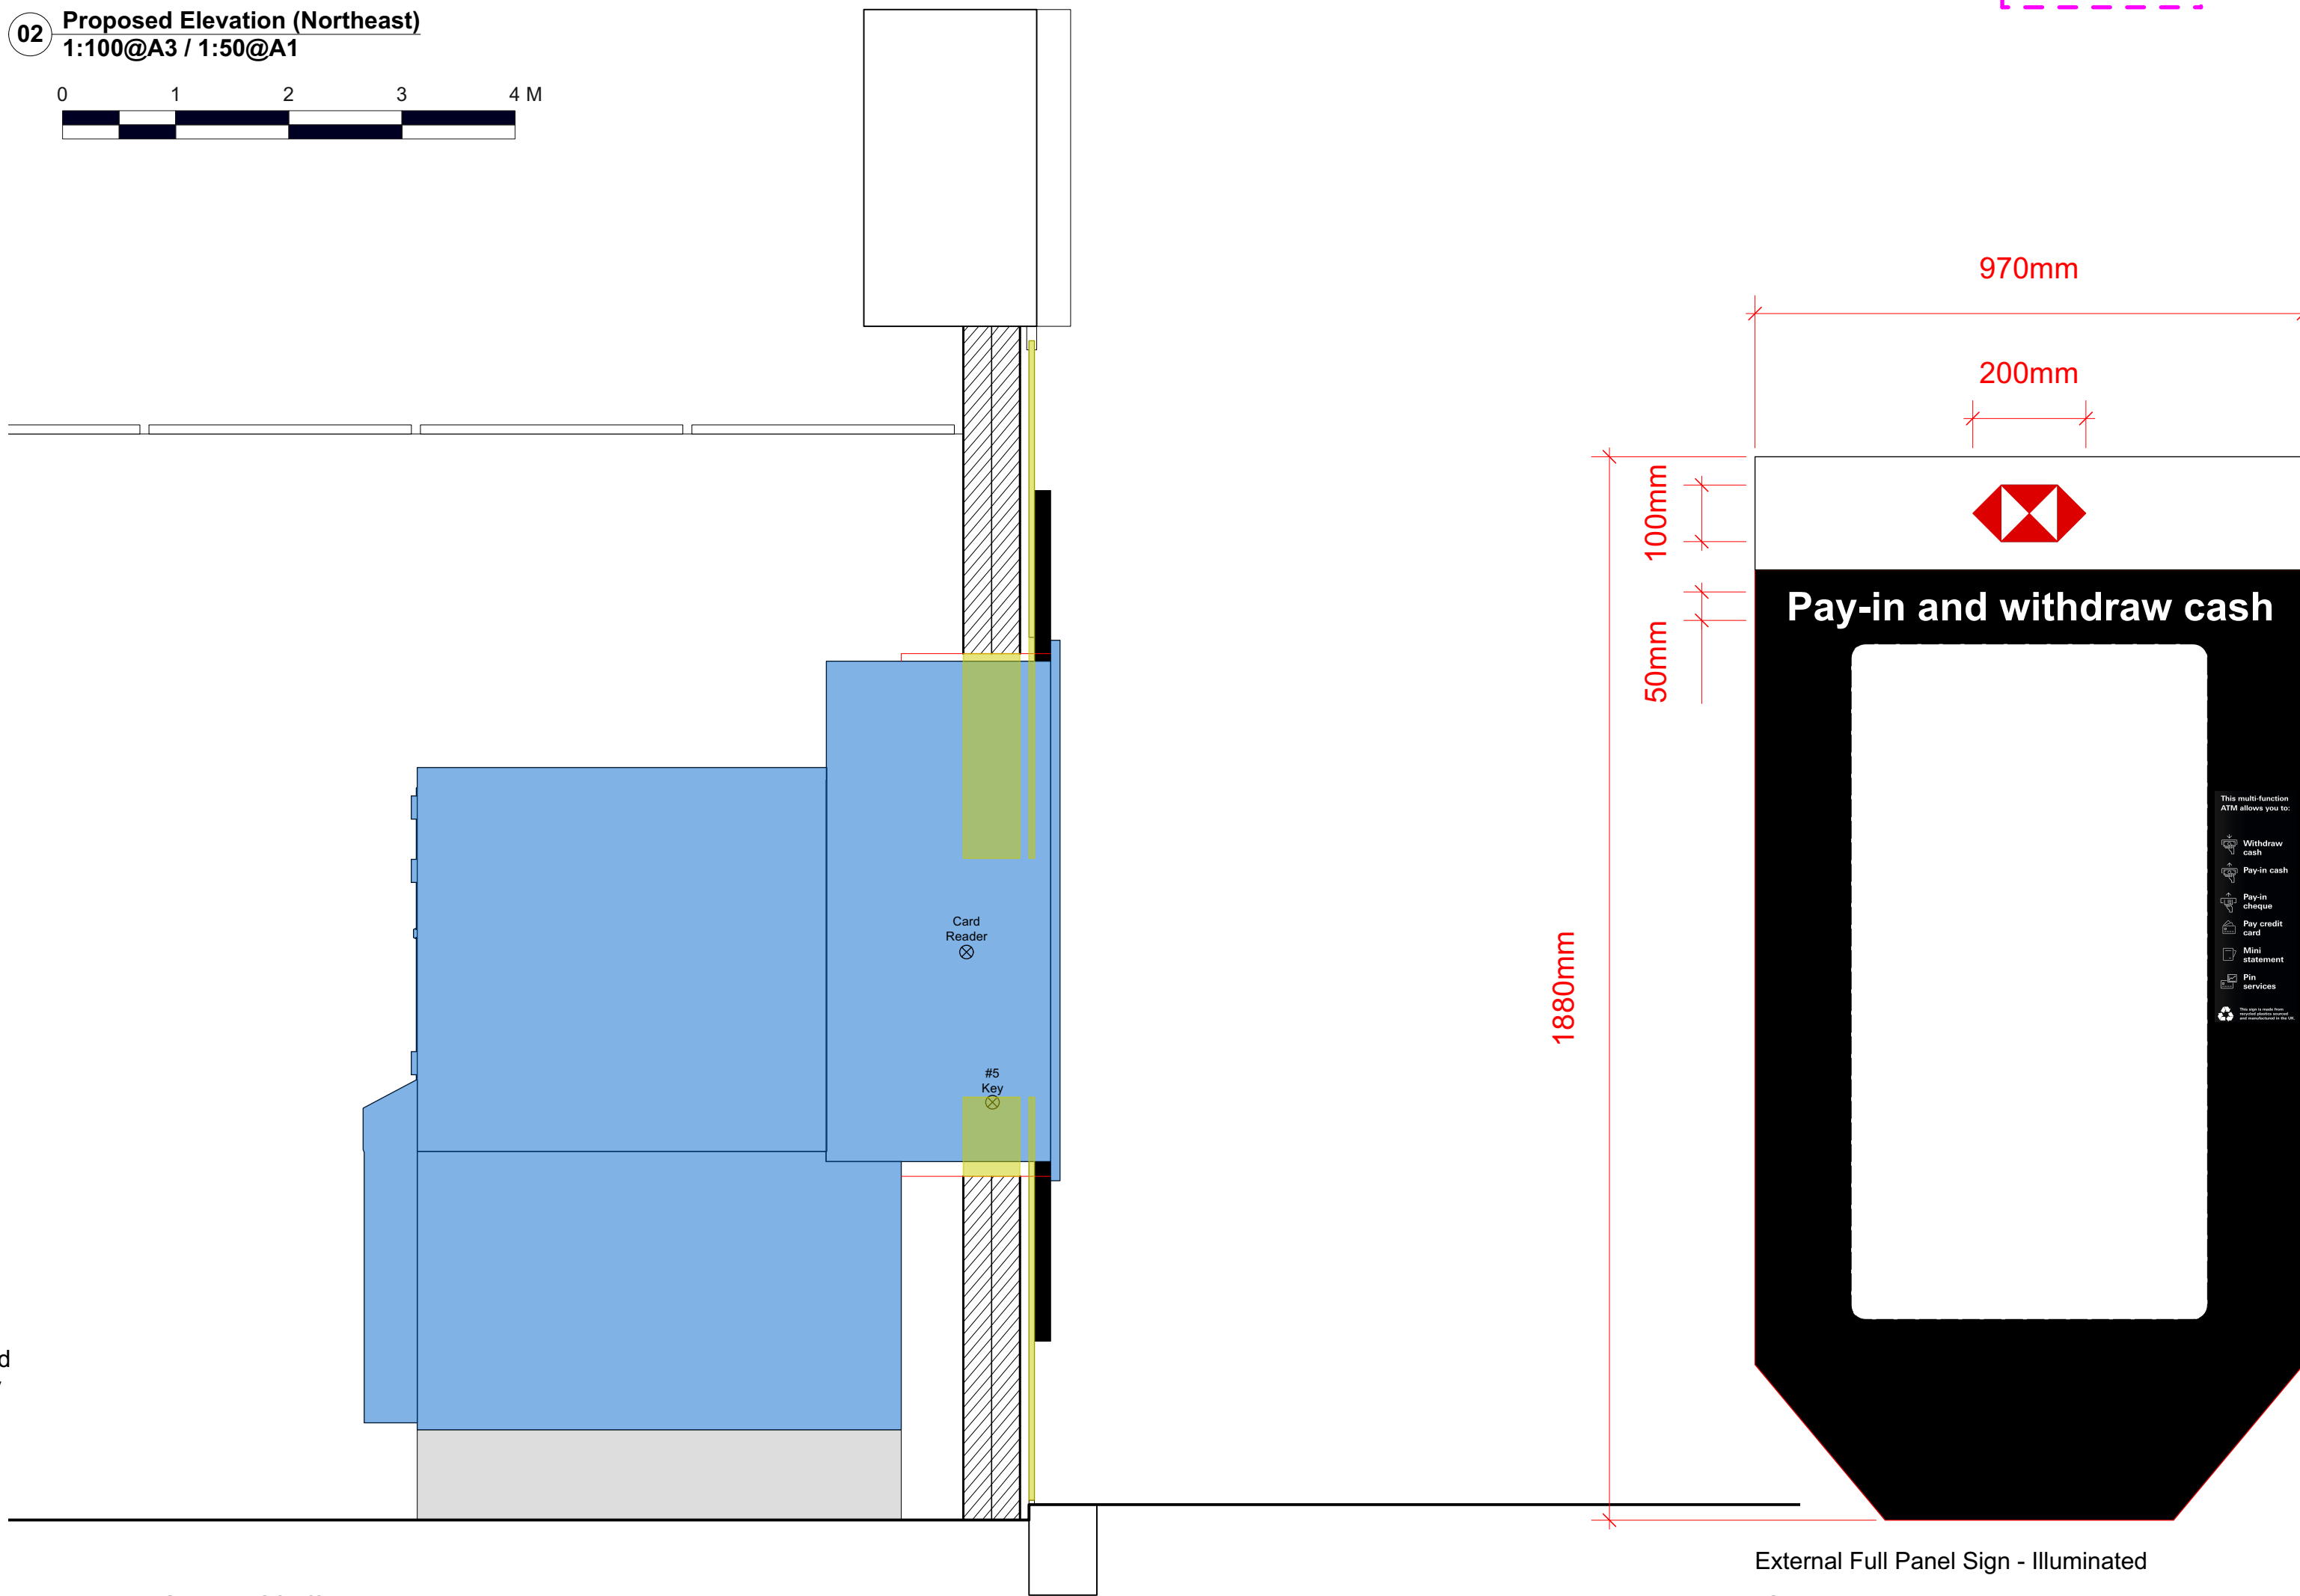

04 Detailed Section Of Affected Area  
1:25@A3 / 1:12.5@A1

External Full Panel Sign - Illuminated

05 Signage Detail  
1:20@A3 / 1:10@A1