



01 Detailed Plan Of Affected Area
1:25@A3 / 1:12.5@A1

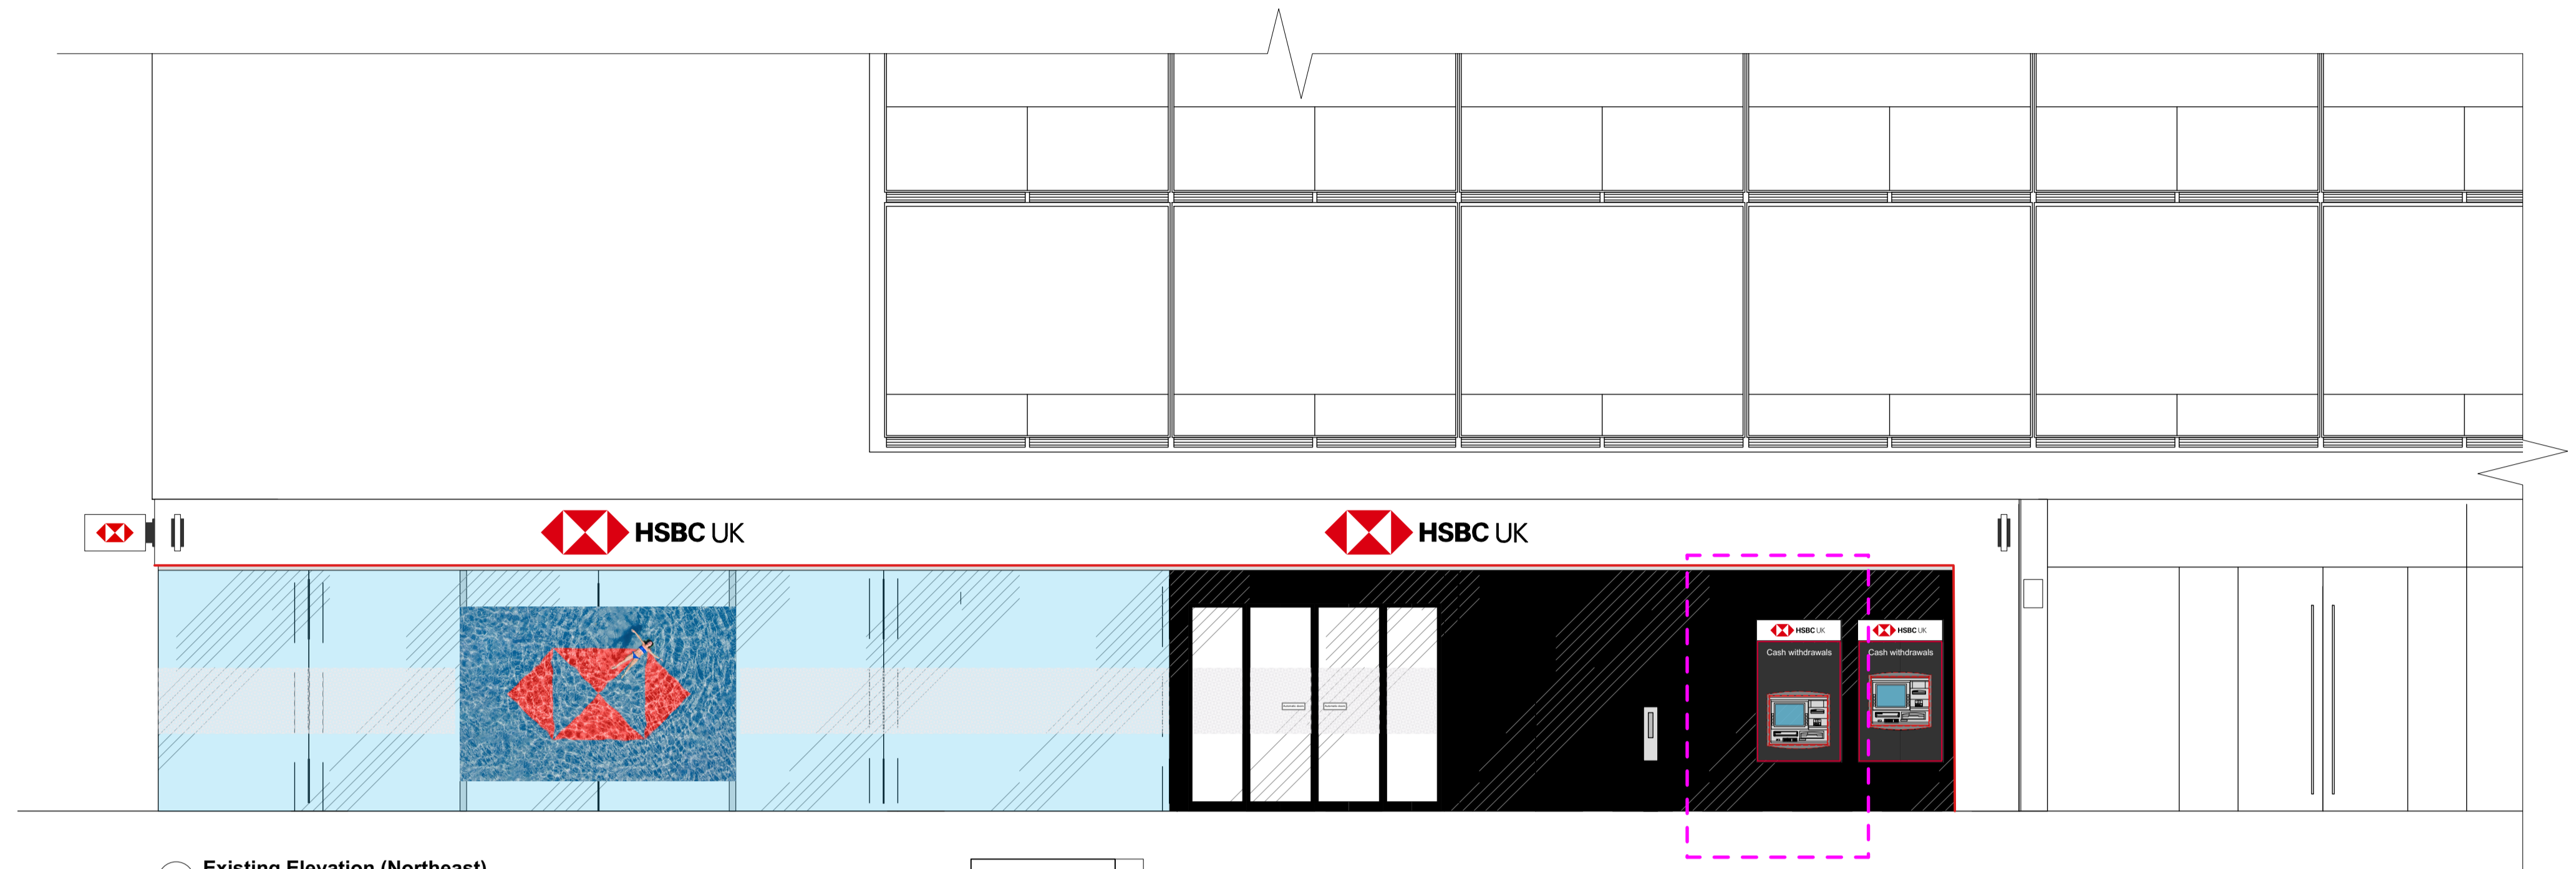


02 Existing Elevation (Northeast)
1:100@A3 / 1:50@A1

- LEGEND**
- SELF SERVICE MACHINE/EQUIPMENT/FURNITURE BEING REMOVED
 - SELF SERVICE MACHINE/EQUIPMENT/FURNITURE BEING RELOCATED
 - SELF SERVICE MACHINE NEW EQUIPMENT
 - AREA OF REQUIRED ADJUSTMENT TO (EXISTING/PROPOSED)
 - EXISTING STRUCTURE

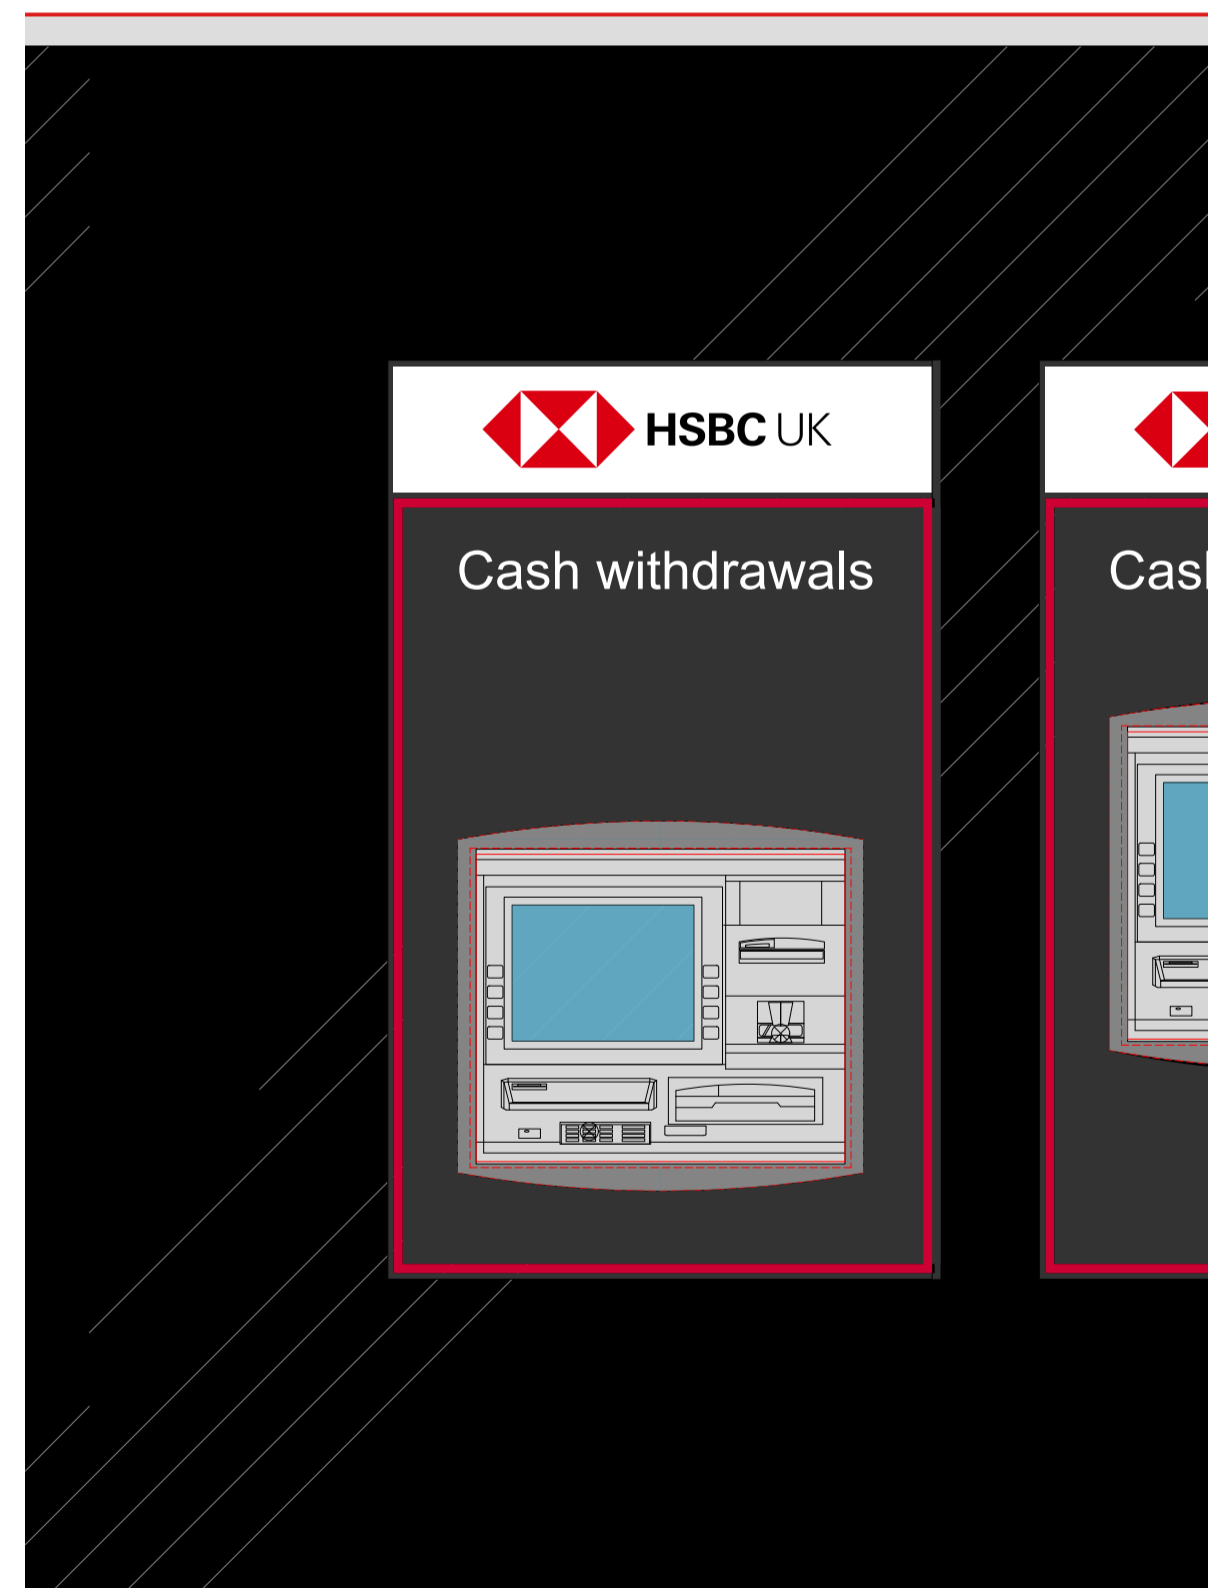

03 Detailed Elevation Of Affected Area
1:25@A3 / 1:12.5@A1

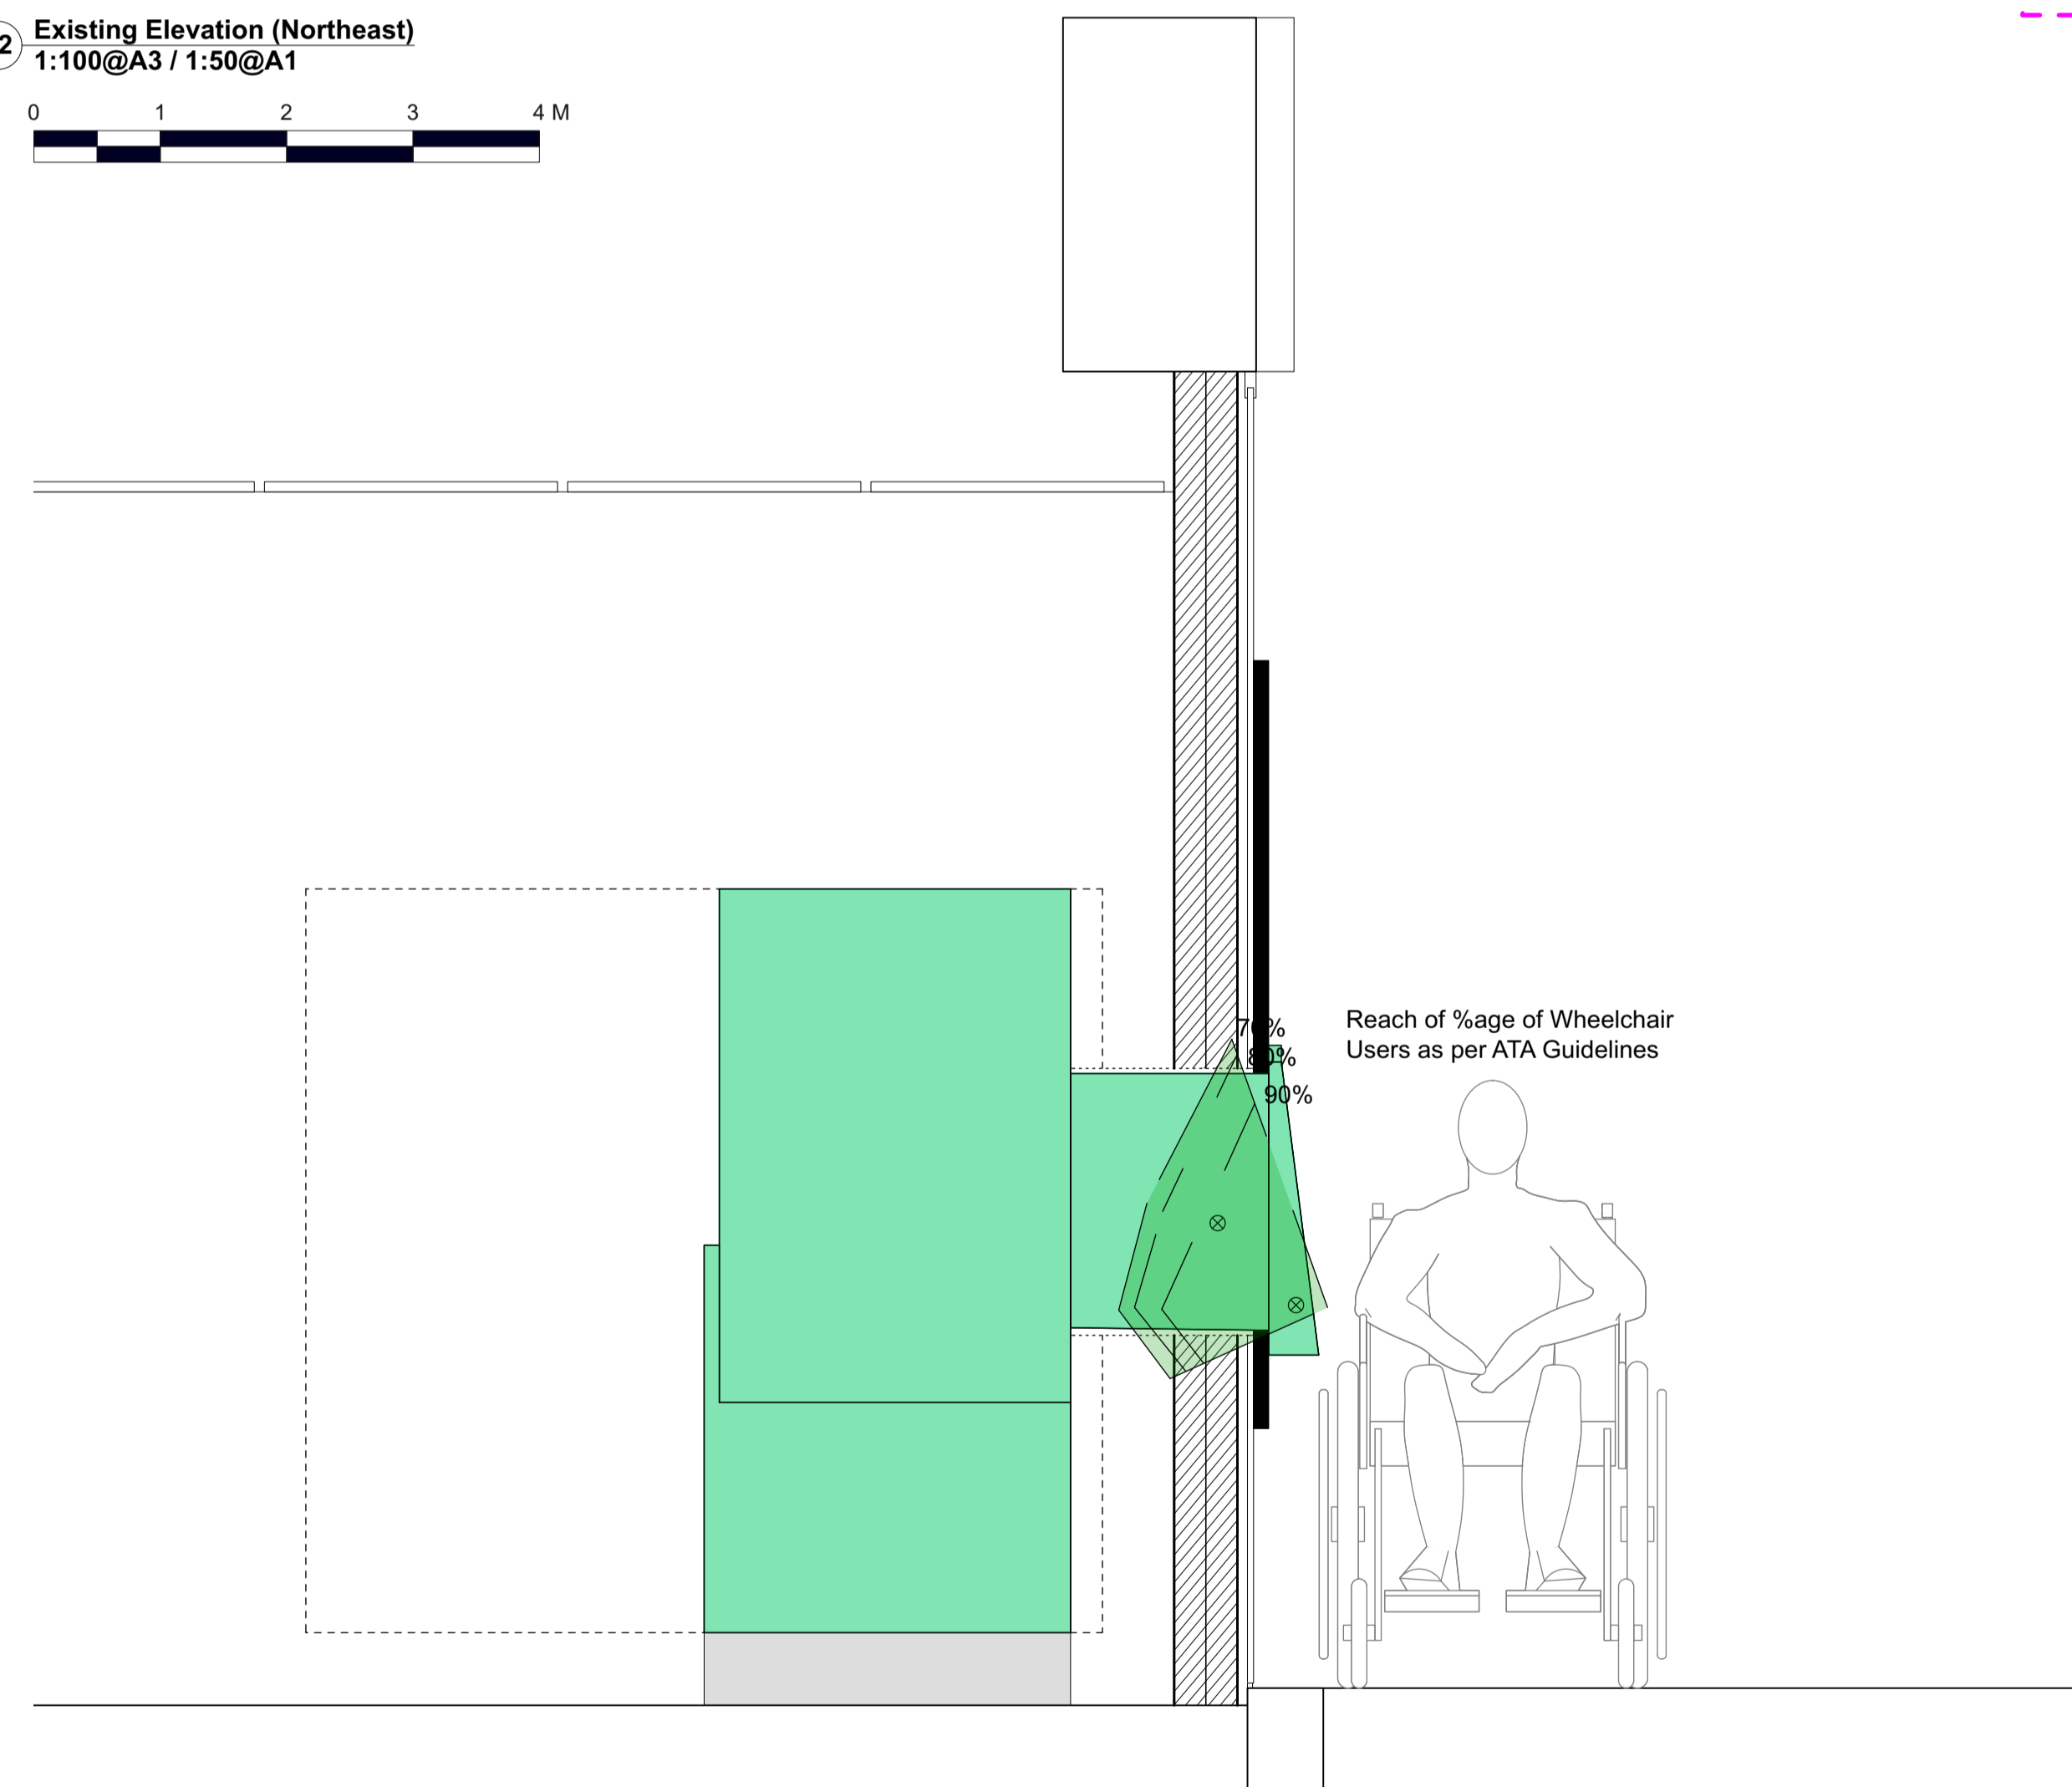

04 Detailed Section Of Affected Area
1:25@A3 / 1:12.5@A1

| REVISION | BY | DATE | REVISION | BY | DATE |
|----------|----|------|----------|----|------|
| | | | | | |

CONTRACTORS MUST CHECK ALL DIMENSIONS ON SITE. ONLY FIGURED DIMENSIONS ARE TO BE WORKED FROM. DISCREPANCIES MUST BE REPORTED TO THE ARCHITECT BEFORE PROCEEDING.
© THIS DRAWING IS COPYRIGHT

PLANNING APPLICATION

CLIENT: **CORPORATE REAL ESTATE**
PROJECT: **2021 EMERALD
39 TOTTENHAM COURT ROAD
PIN GB4468**

| | |
|---|---------------------------------------|
| PUBLIC | |
| DRAWING: Existing Elevations and Details 1 | |
| DRAWING No: 21035 076 PA 03 | SCALE: As Noted @ A3 As Noted @ A1 |
| DRAWN BY / OFFICE: AT / DORCHESTER | REVISION: |