


01 Detailed Plan Of Affected Area  
1:25@A3 / 1:12.5@A1




02 Existing Elevation (Northeast)  
1:100@A3 / 1:50@A1

- LEGEND**
- SELF SERVICE MACHINE/EQUIPMENT/FURNITURE BEING REMOVED
  - SELF SERVICE MACHINE/EQUIPMENT/FURNITURE BEING RELOCATED
  - SELF SERVICE MACHINE NEW EQUIPMENT
  - AREA OF REQUIRED ADJUSTMENT TO (EXISTING/PROPOSED)
  - EXISTING STRUCTURE

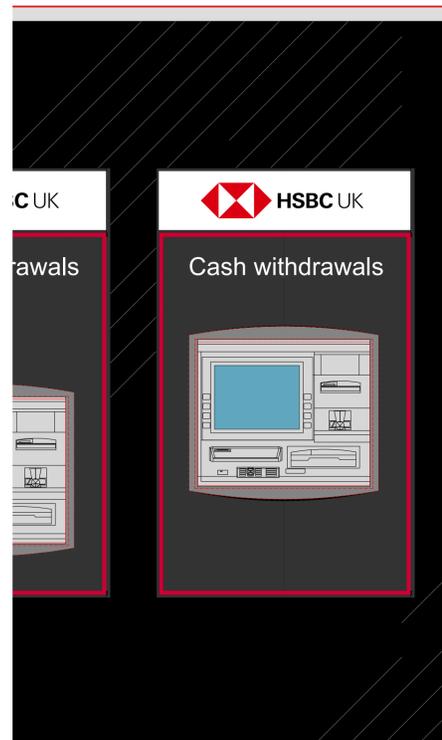

03 Detailed Elevation Of Affected Area  
1:25@A3 / 1:12.5@A1

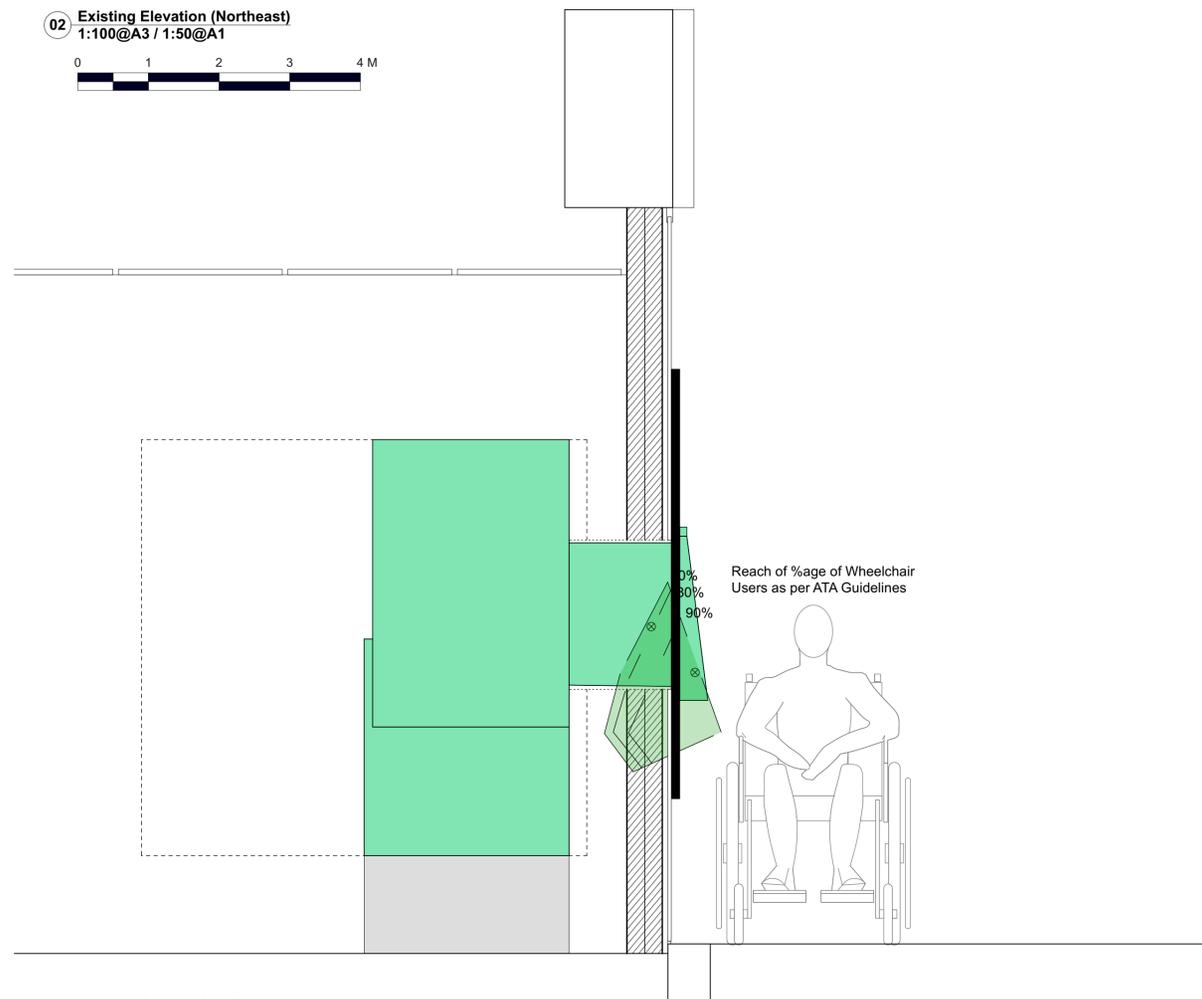

04 Detailed Section Of Affected Area  
1:25@A3 / 1:12.5@A1

**PUBLIC**



UNITED KINGDOM • HONG KONG  
www.aqp.co.uk  
architecture | design | masterplanning | interiors

| REVISION | BY | DATE | REVISION | BY | DATE |
|----------|----|------|----------|----|------|
|          |    |      |          |    |      |

CONTRACTORS MUST CHECK ALL DIMENSIONS ON SITE. ONLY FIGURED DIMENSIONS ARE TO BE WORKED FROM. DISCREPANCIES MUST BE REPORTED TO THE ARCHITECT BEFORE PROCEEDING.  
© THIS DRAWING IS COPYRIGHT

**PLANNING APPLICATION**

CLIENT: CORPORATE REAL ESTATE  
PROJECT: 2021 EMERALD  
39 TOTTENHAM COURT ROAD  
PIN GB4468

|  |                                       |
|--|---------------------------------------|
| DRAWING: Existing Elevations and Details 2 |                                       |
| DRAWING No: 21035 076 PA 04                | SCALE: As Noted @ A3<br>As Noted @ A1 |
| DRAWN BY / OFFICE: AT / DORCHESTER         | REVISION:                             |