


Do not scale
All dimensions to be checked on site
Designer/CA to be notified by contractor of any discrepancies
To be read in conjunction with specification and all relevant
architect's and structural engineer's drawings
Work to figured dimensions only

copyright ARP

notes

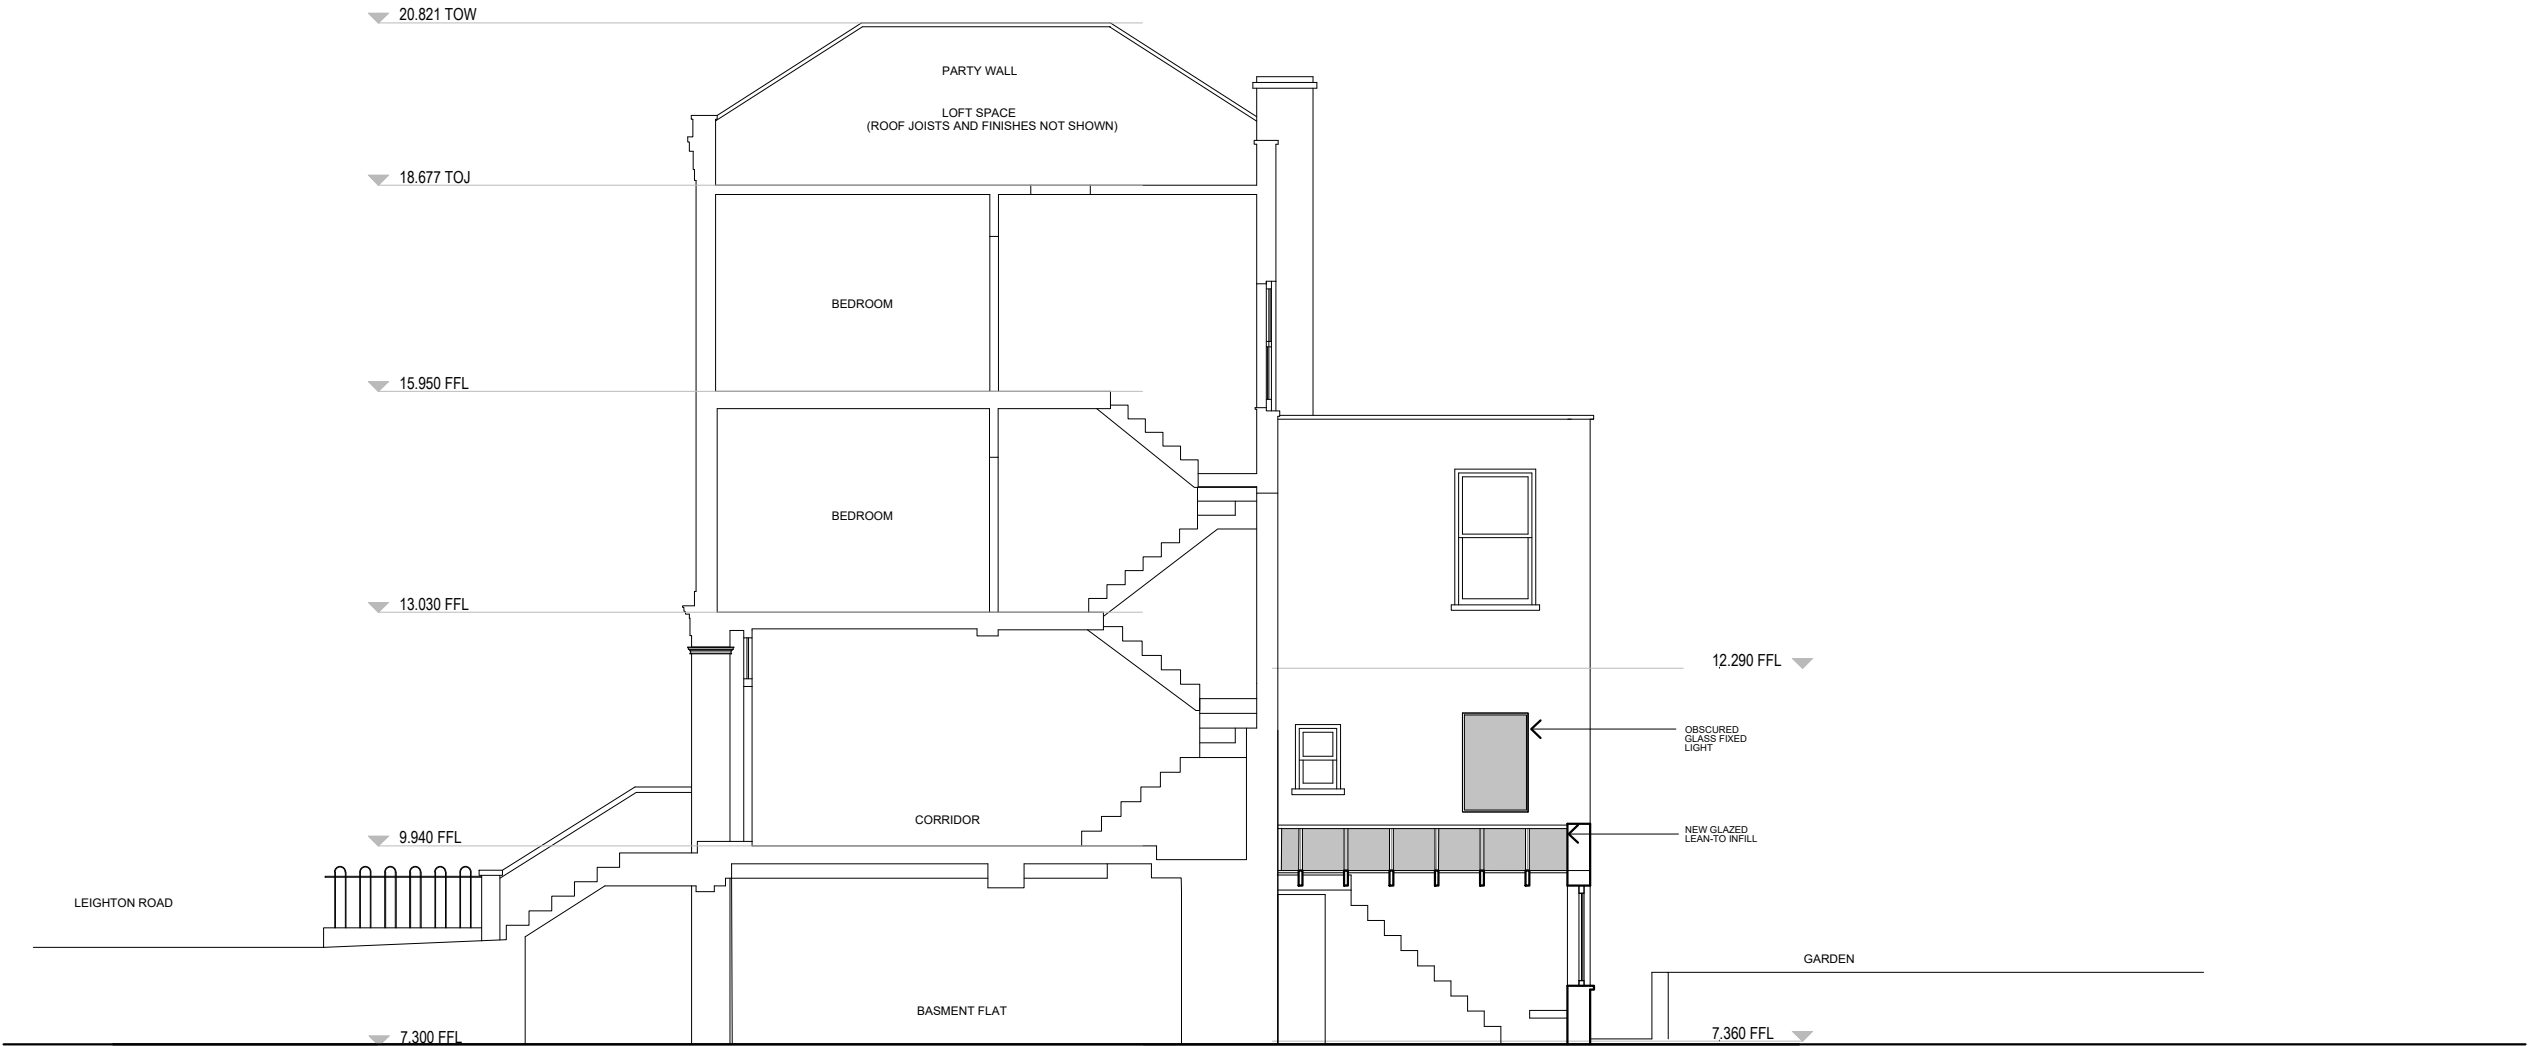

issue	description	date	drawn
-------	-------------	------	-------

A	ISSUED FOR PLANNING PERMISSION	23 / 05 / 2023	CT
---	--------------------------------	----------------	----

client	N. Price & M. Long
--------	--------------------

drawing	scale	drawn
---------	-------	-------

job	133 LEIGHTON ROAD, NW5 2RB
-----	----------------------------

PROPOSED SECTION AA	1:50@A3
---------------------	---------

drawing number	rev	date
3393-009	A	APR 2023

ARP ANTHONY RICHARDSON AND PARTNERS TEL: 020 7485 0991
ARCHITECTS AND QUANTITY SURVEYORS FAX: 020 7482 4622
31 OVAL ROAD CAMDEN TOWN LONDON NW1 7EA EMAIL: mail@arparchitects.co.uk

