


1 First Floor (Flat 3): Existing Plan Demolitions
Scale: 1:100

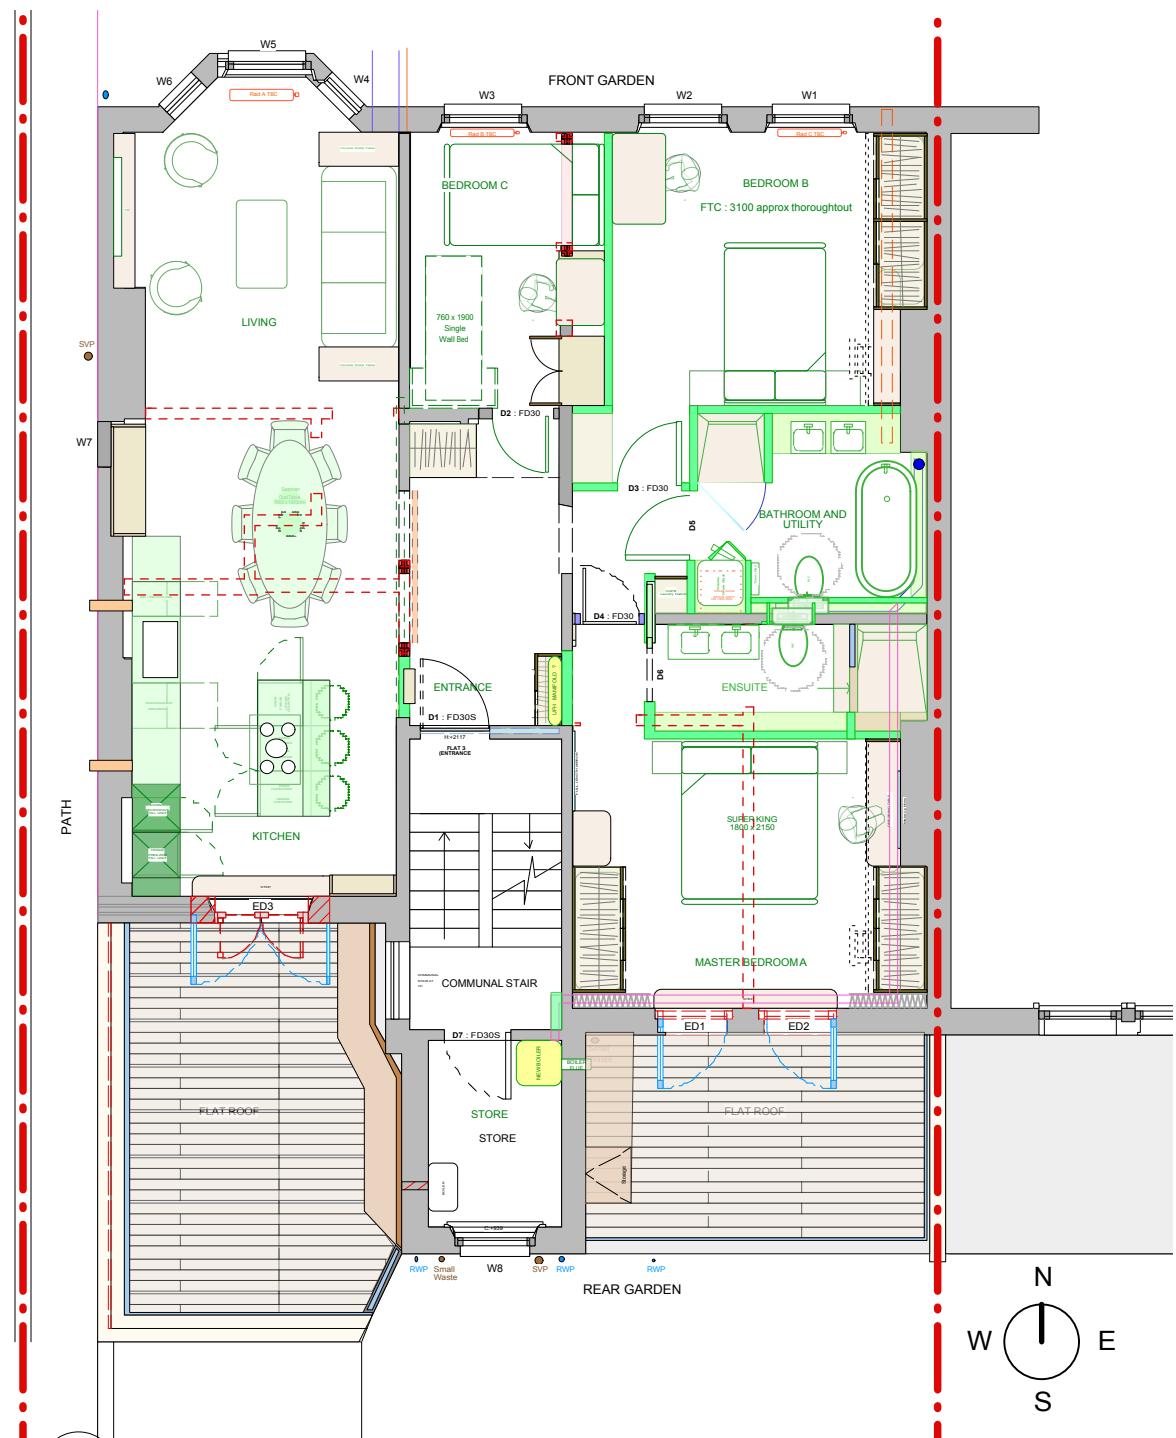

2 First Floor (Flat 3): Proposed Plan
Scale: 1:100

For illustration purposes. All dimensions to be reconfirmed by contractor on site prior to any construction