


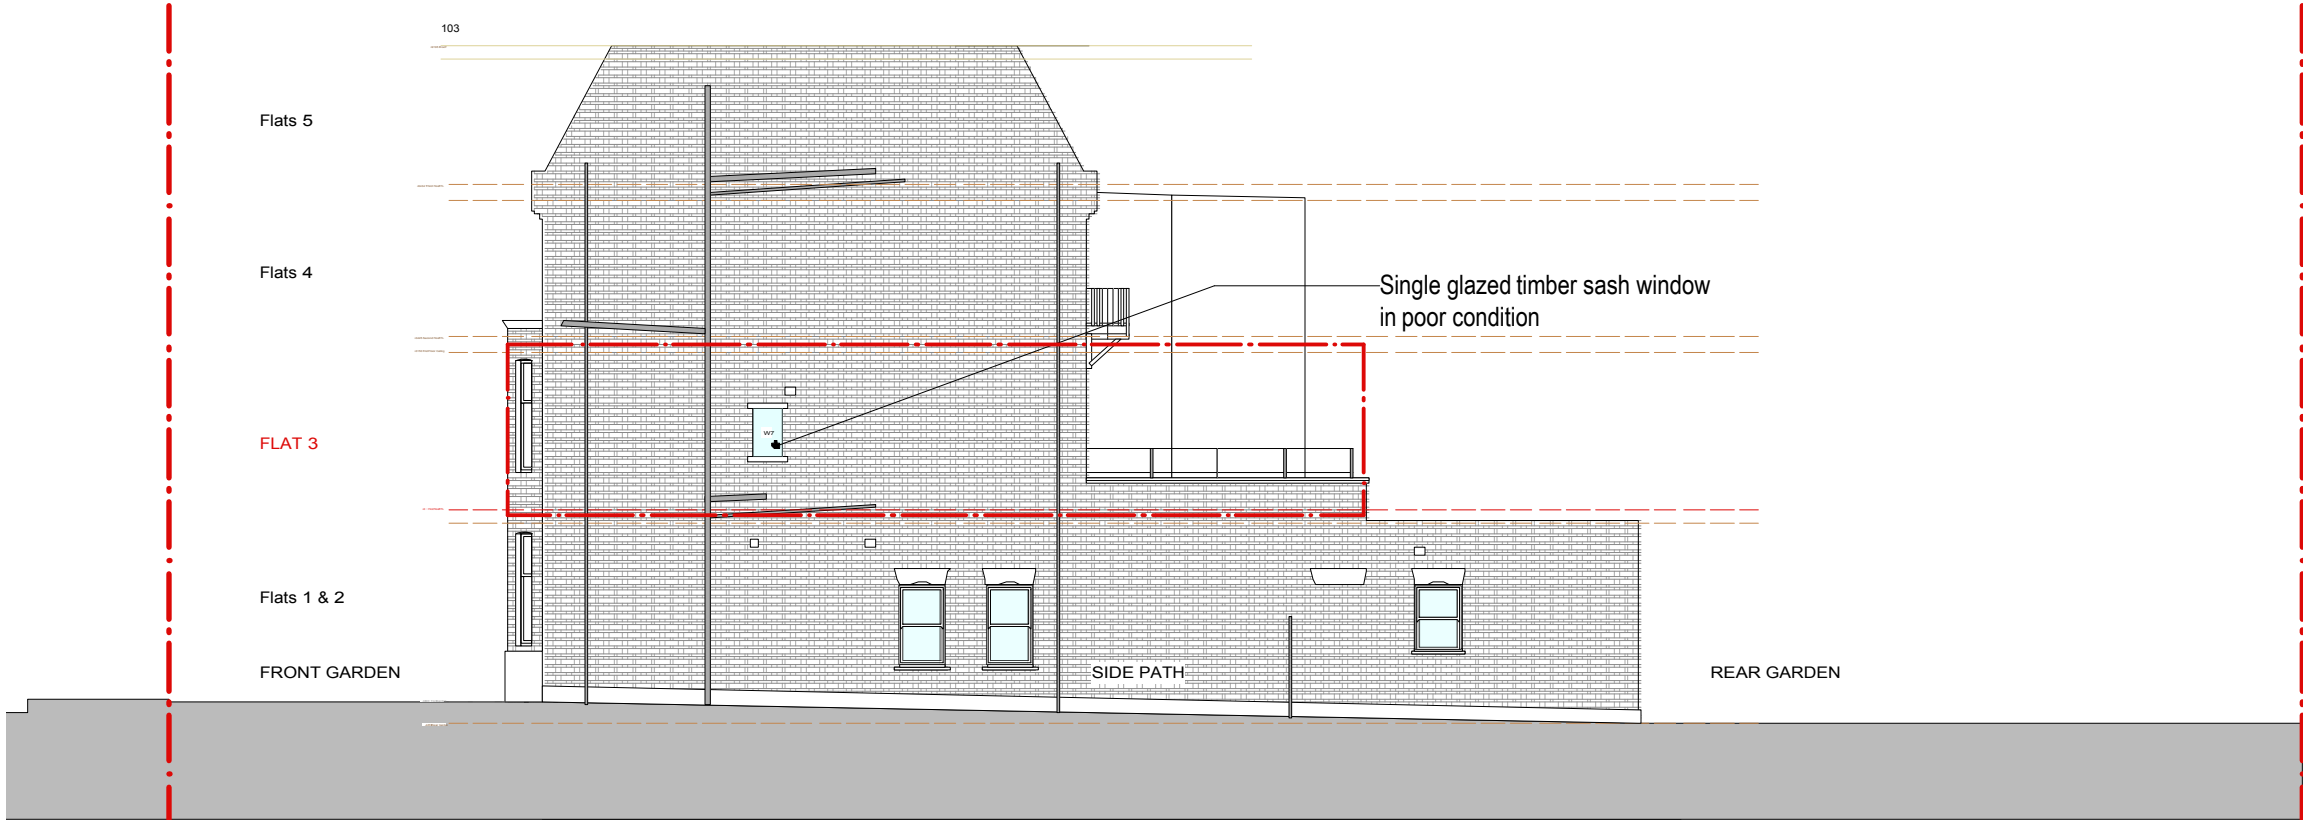


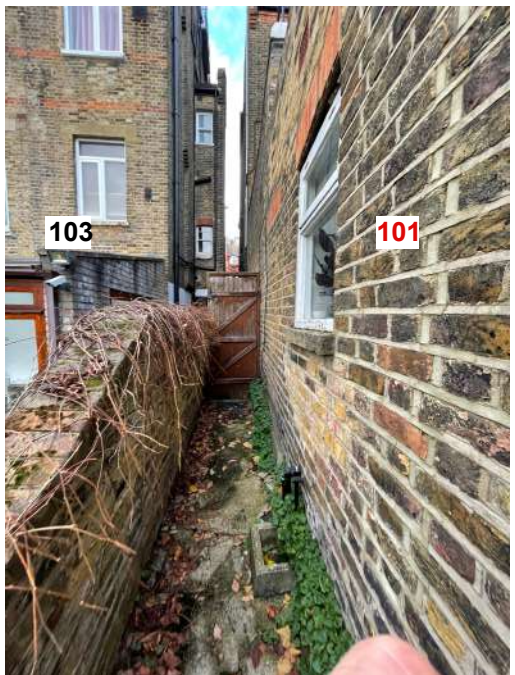

Brick up in stock
to match existing

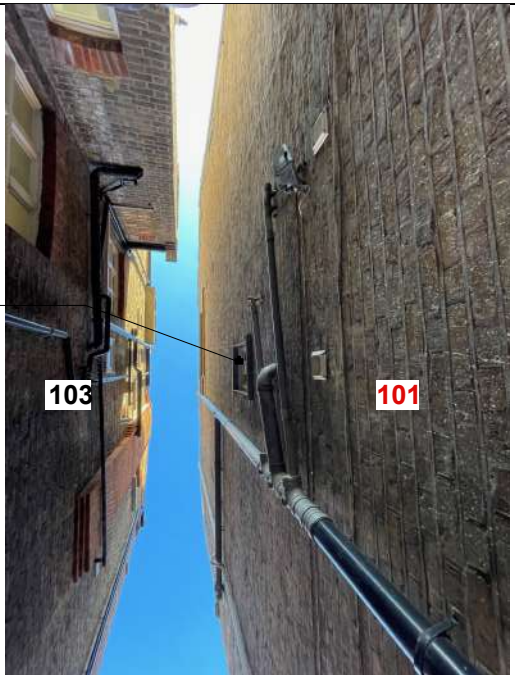

1 Existing Side Elevation
Scale: 1:150

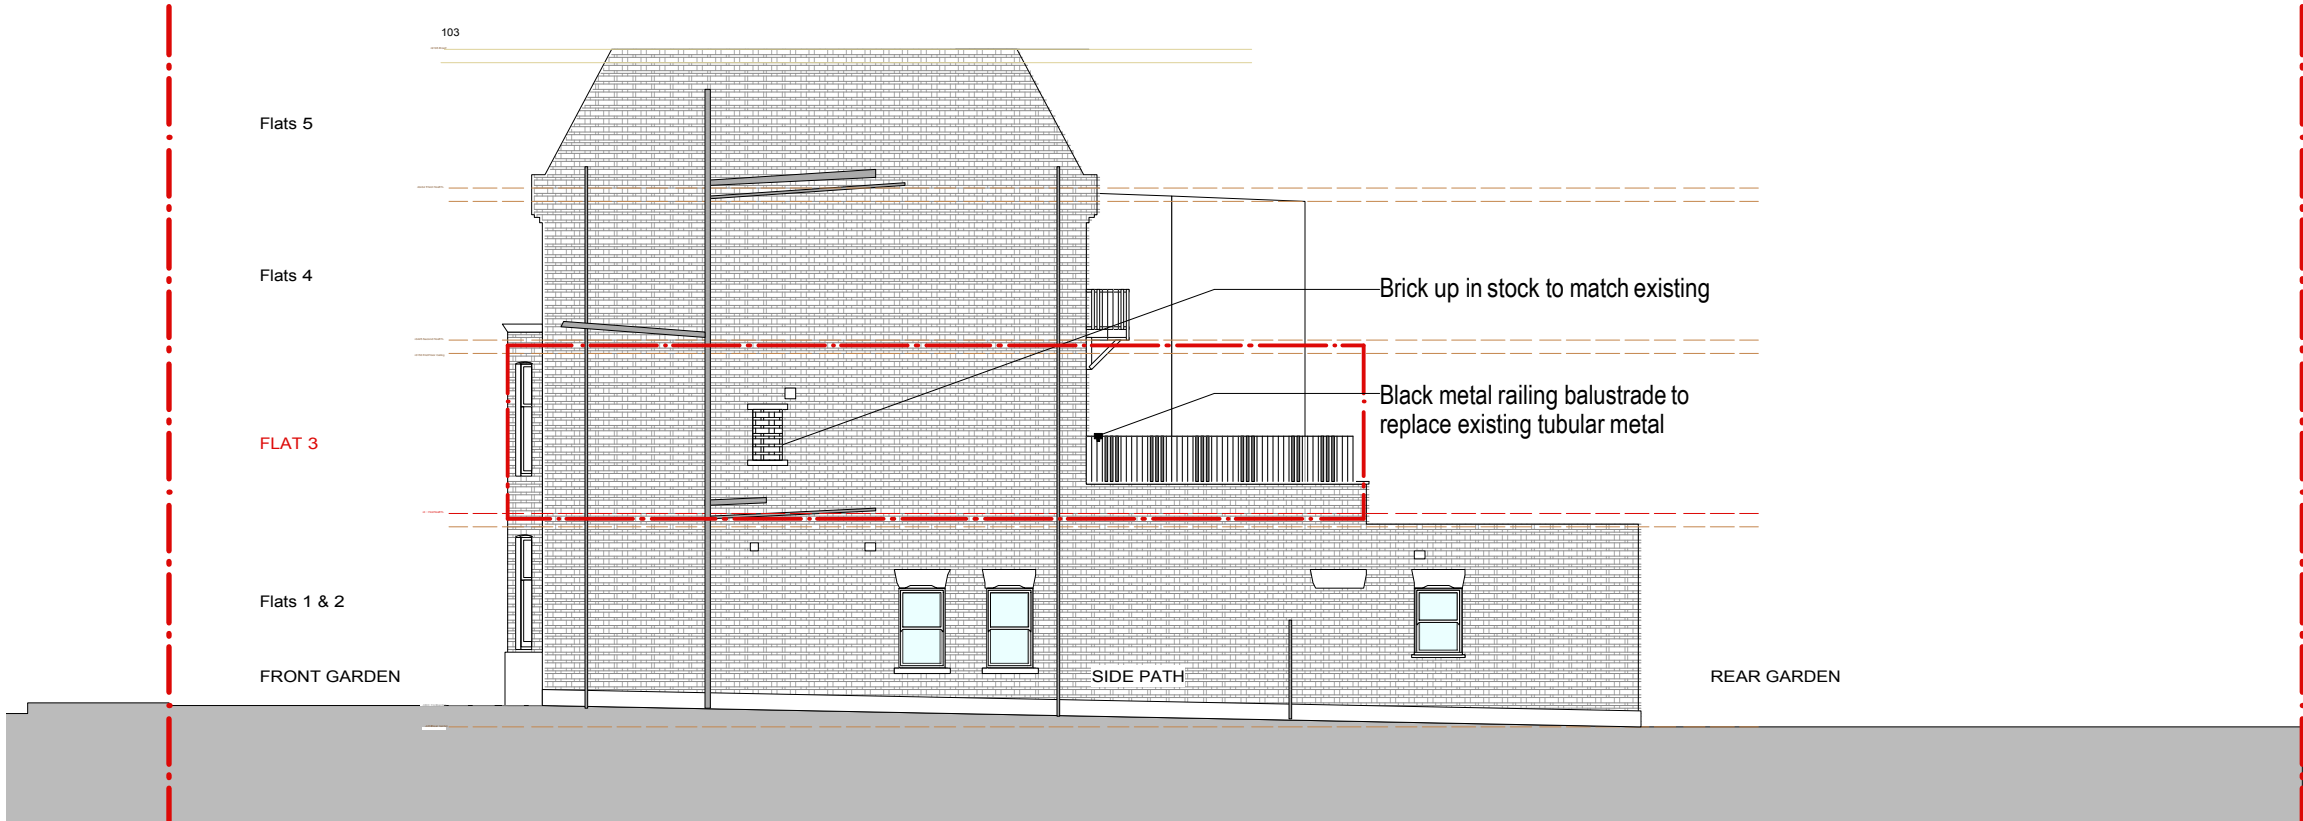

2 Proposed Side Elevation
Scale: 1:150

For illustration purposes. All dimensions
to be reconfirmed by contractor on site
prior to any construction

Flat 3, 101 Greencroft : London, NW6 3PG

PLANNING
Drawing No: 260 : Side Elevation E&P

ISSUED : 06.06.2023

THE KLASSNIK CORPORATION
info@klassnik.com www.klassnik.com