


Extension set back 1m
Existing outbuilding is flush

Existing Ground Floor Plan

rear extension projects approximately 0.96m

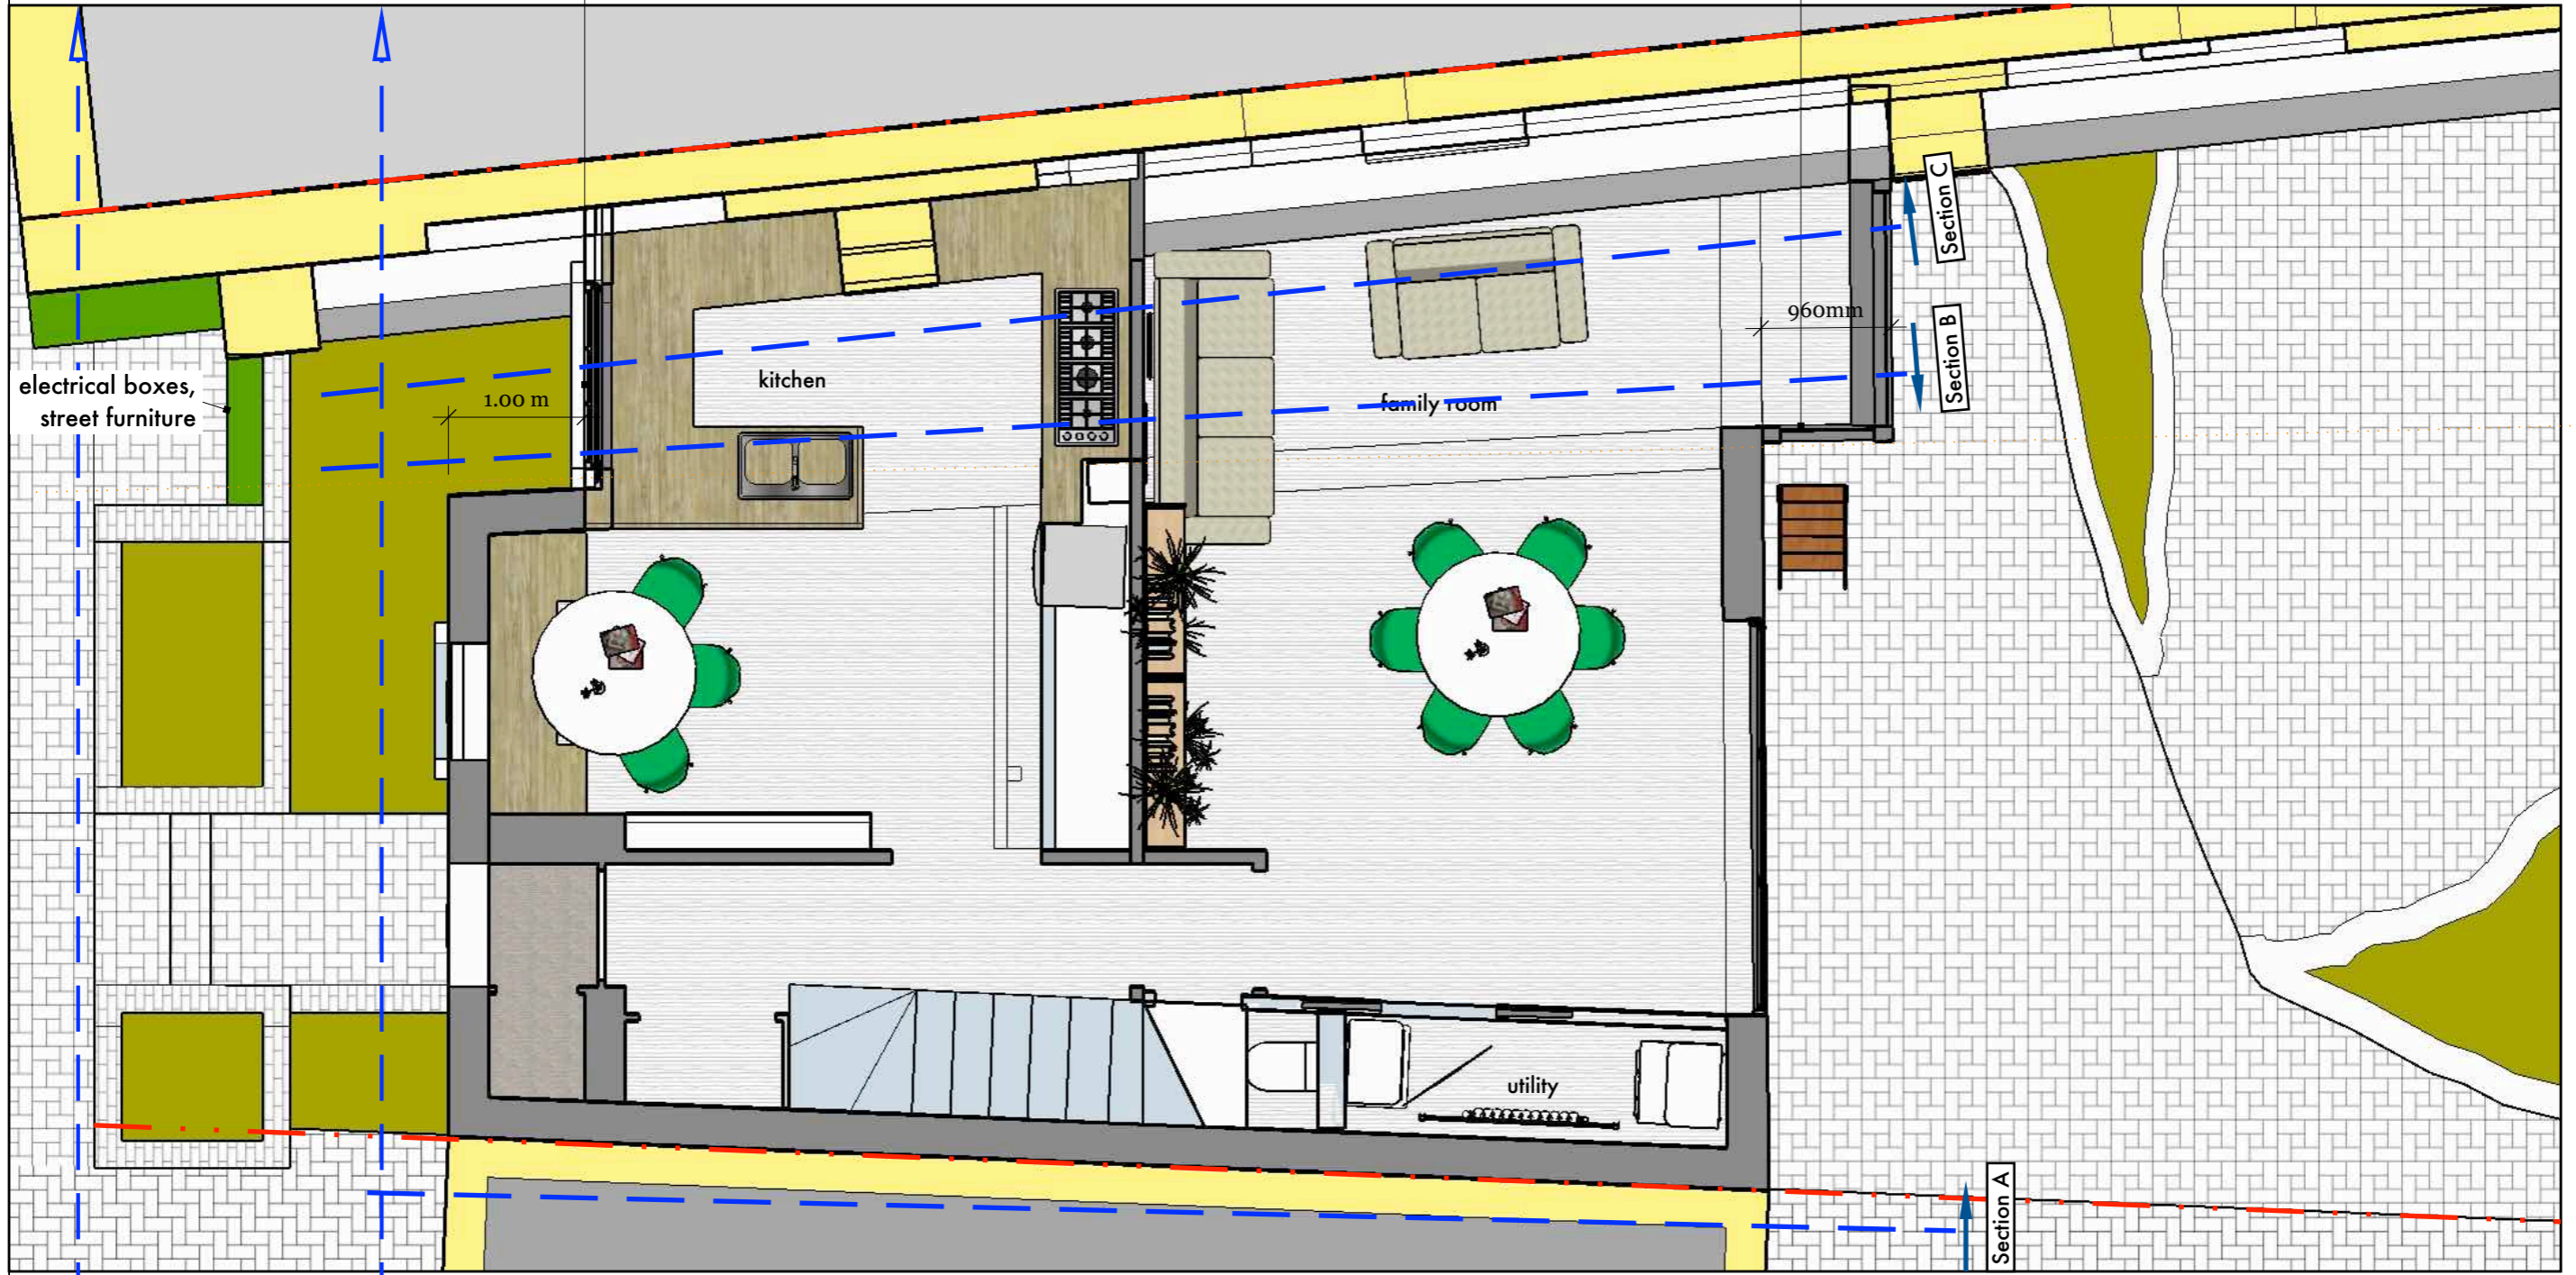

electrical boxes,
street furniture

1.00 m

kitchen

family room

960mm

Section C

Section B

Section A

Section 1

Section 2



2 Byron Mews, London, NW3 2NQ

rmc design studio

21 The Avenue, London, N10 2QE,
020 8444 5431
info@rmcdesignstudio.co.uk
www.rmcdesignstudio.co.uk

Existing Plans and Elevations Revision A


Drawing details:

1
2
3
4
5

scale ... 1:50 @A3

E 01

Existing First Floor Plan

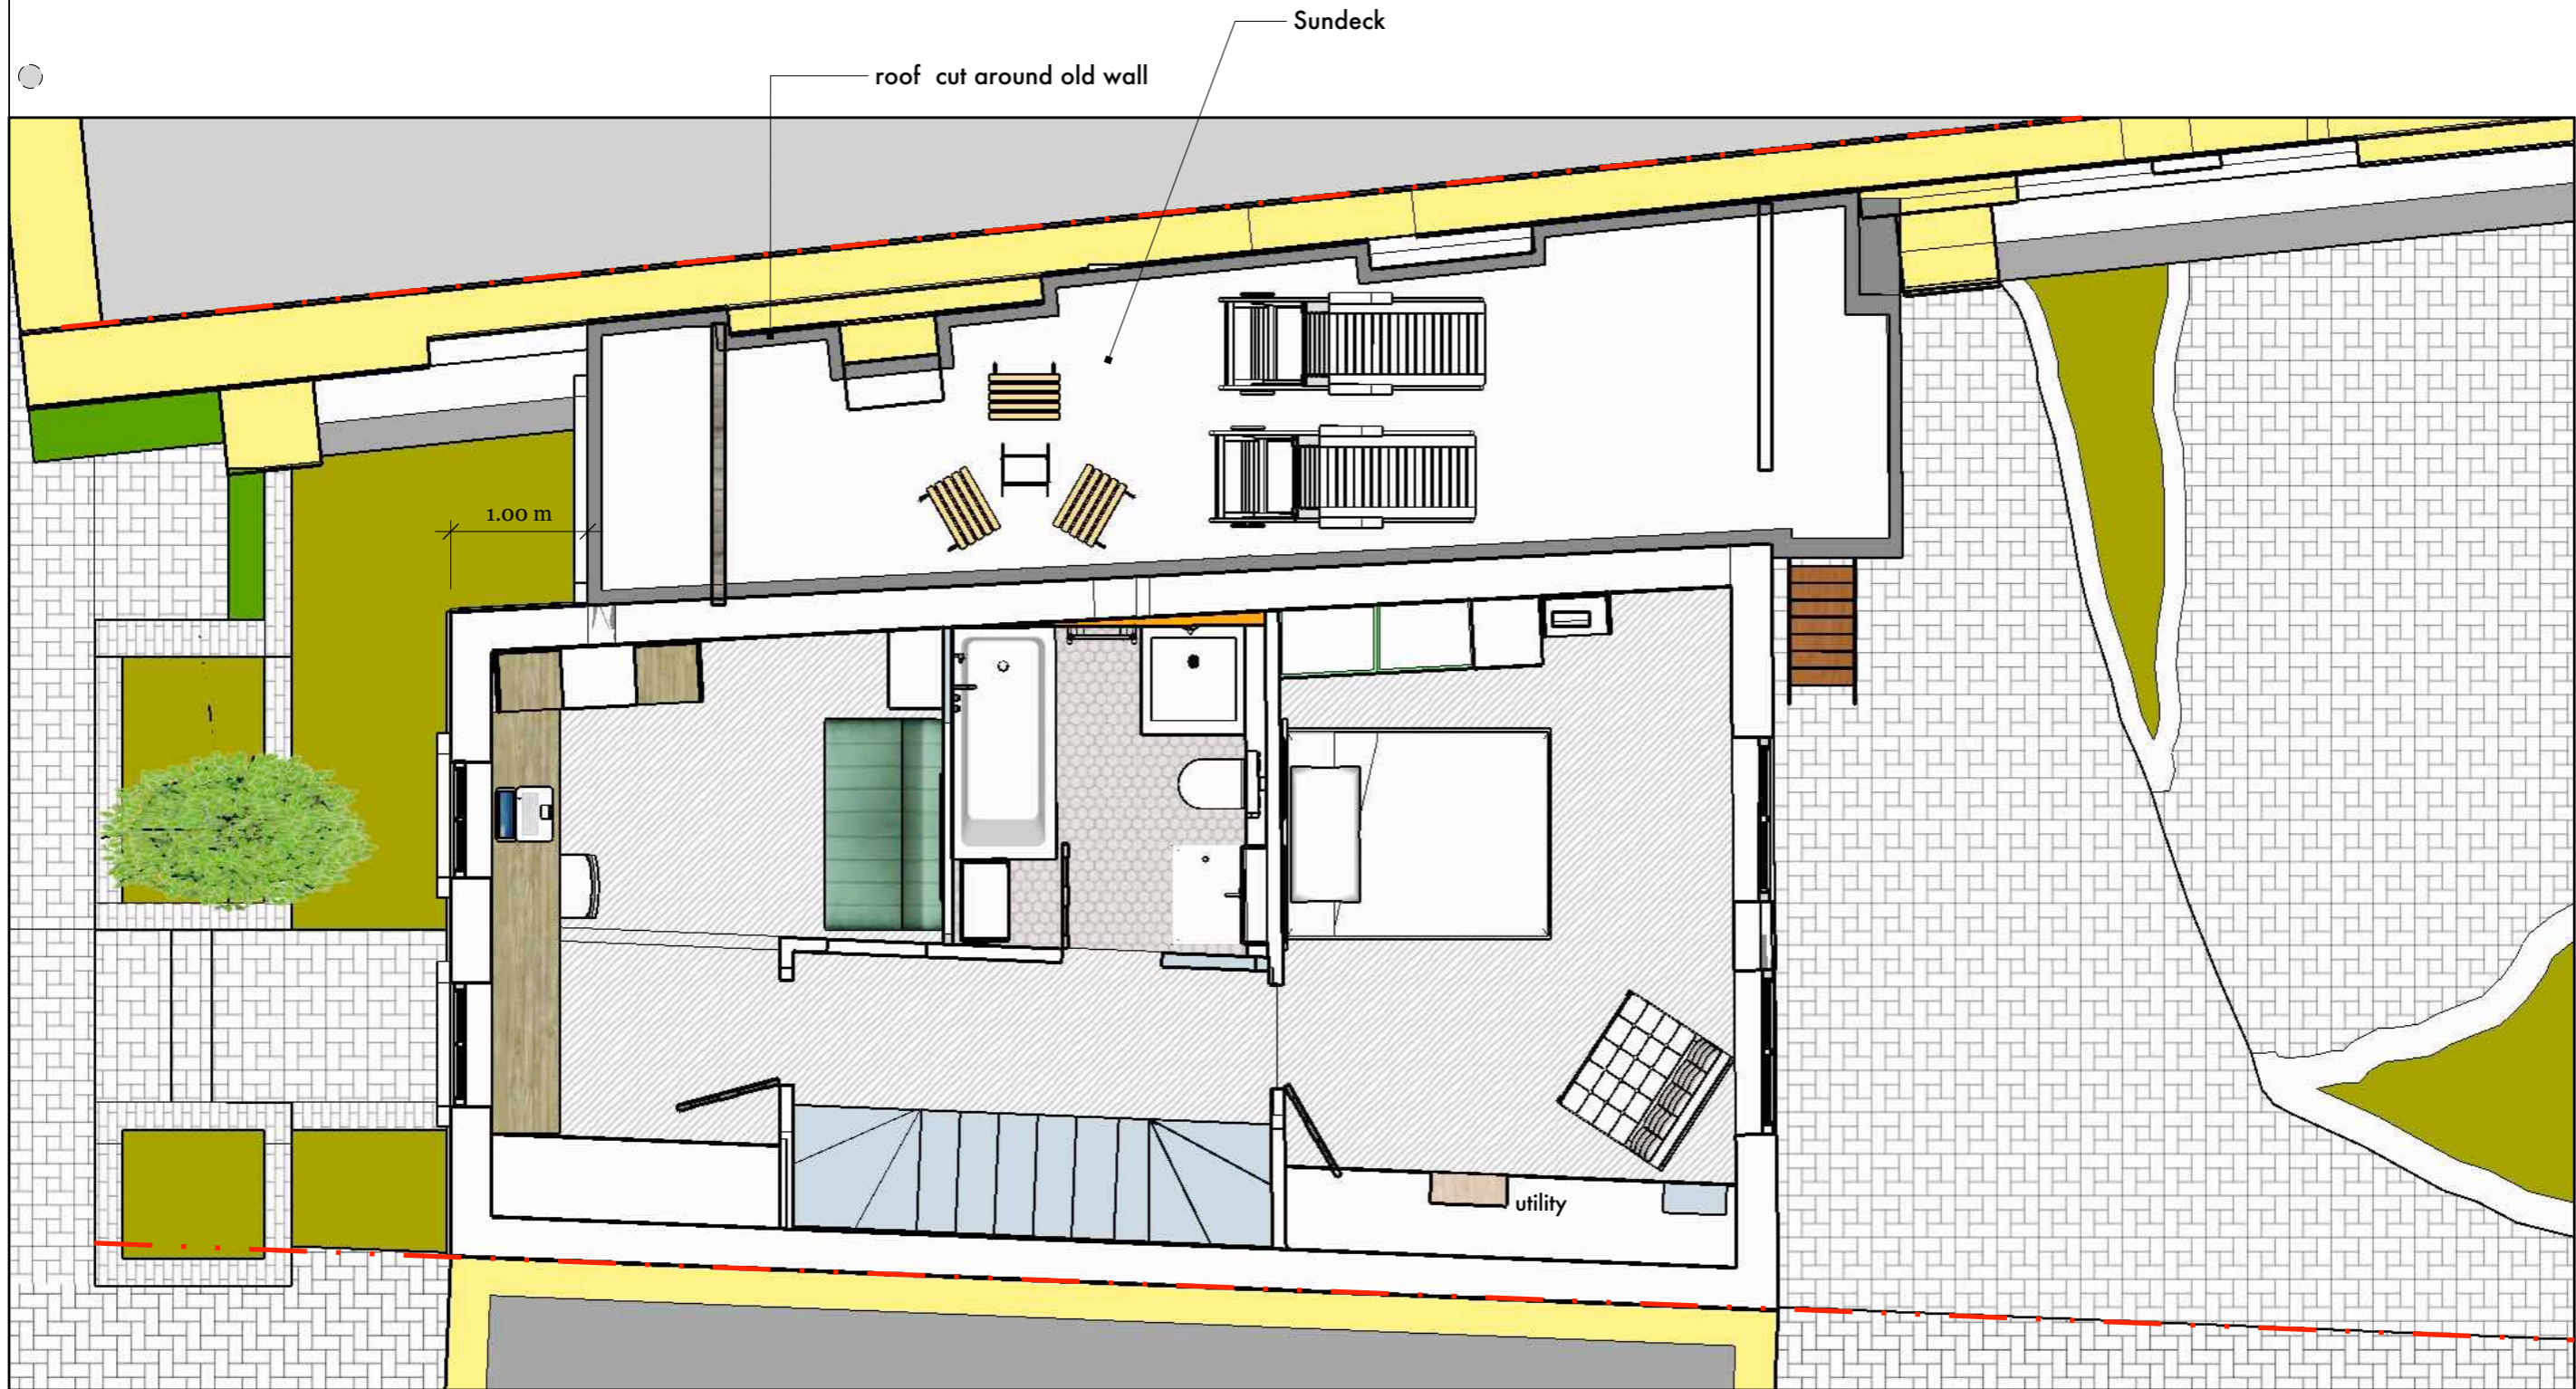

2 Byron Mews, London, NW3 2NQ

rmc design studio

21 The Avenue, London, N10 2QE,
020 8444 5431
info@rmcdesignstudio.co.uk
www.rmcdesignstudio.co.uk

Existing Plans and Elevations Revision A


Drawing details:

1	scale	1:50 @A3
2		
3		
4		
5		

E 02

Existing Loft Floor Plan
(no changes)

Sundeck

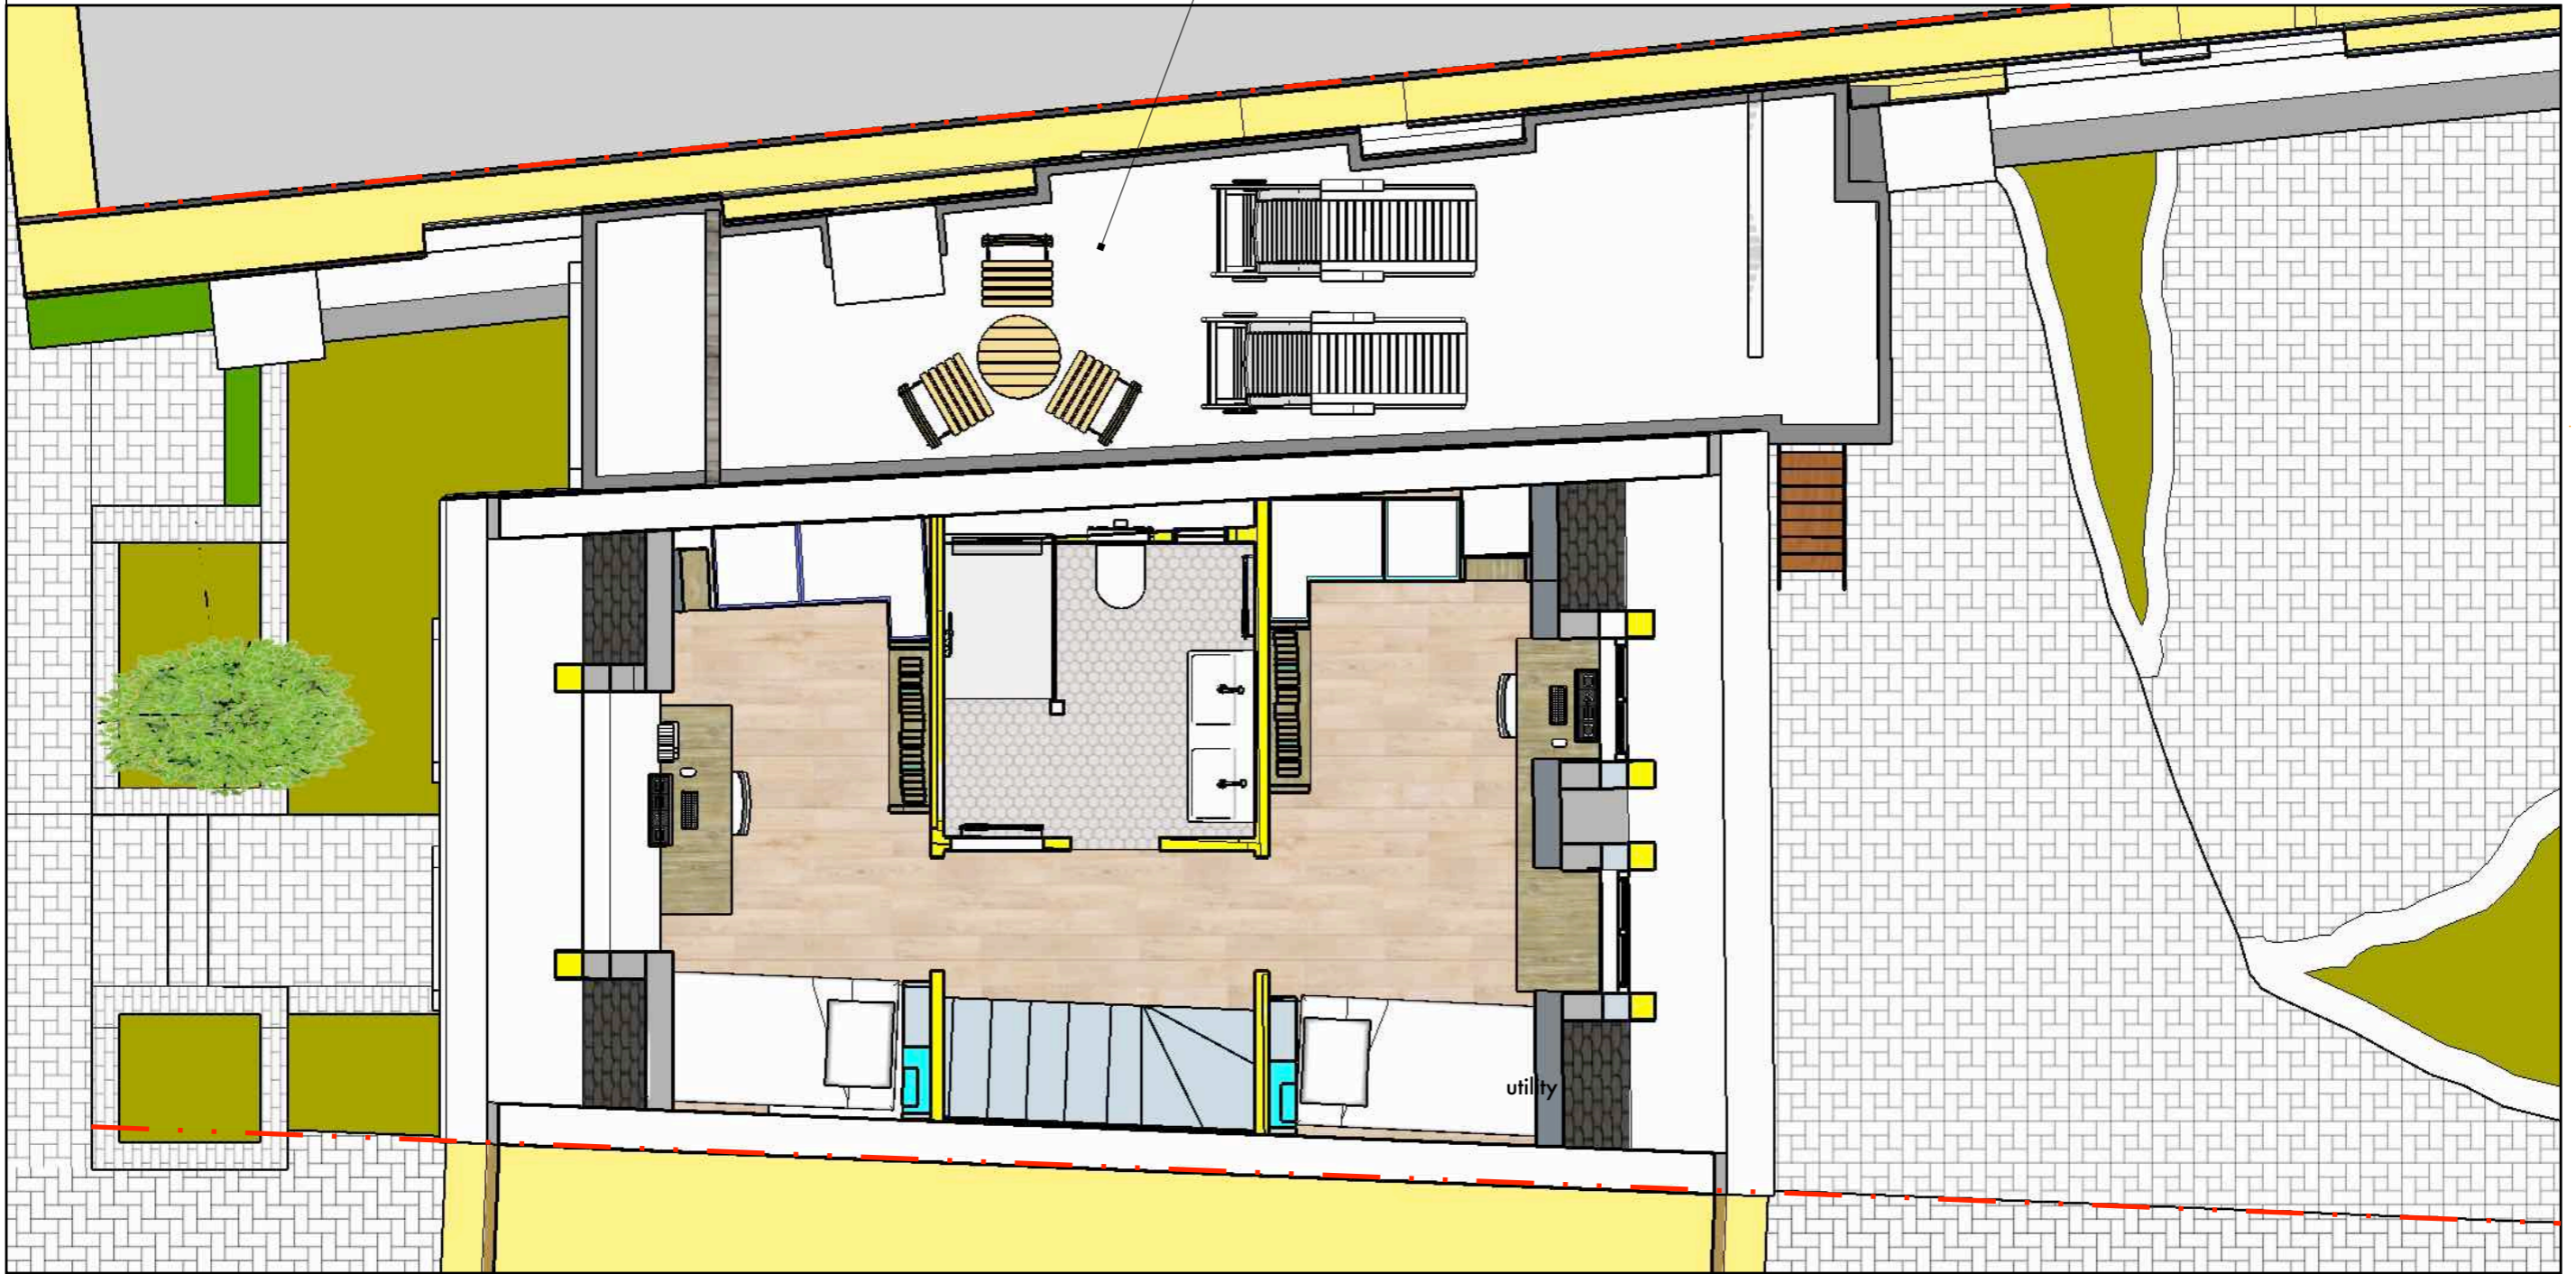

2 Byron Mews, London, NW3 2NQ

rmc design studio

21 The Avenue, London, N10 2QE,
020 8444 5431
info@rmcdesignstudio.co.uk
www.rmcdesignstudio.co.uk

Existing Plans and Elevations Revision A

Drawing details:


1
2
3
4
5

scale

1:50 @A3

E 03

Existing Roof Plan

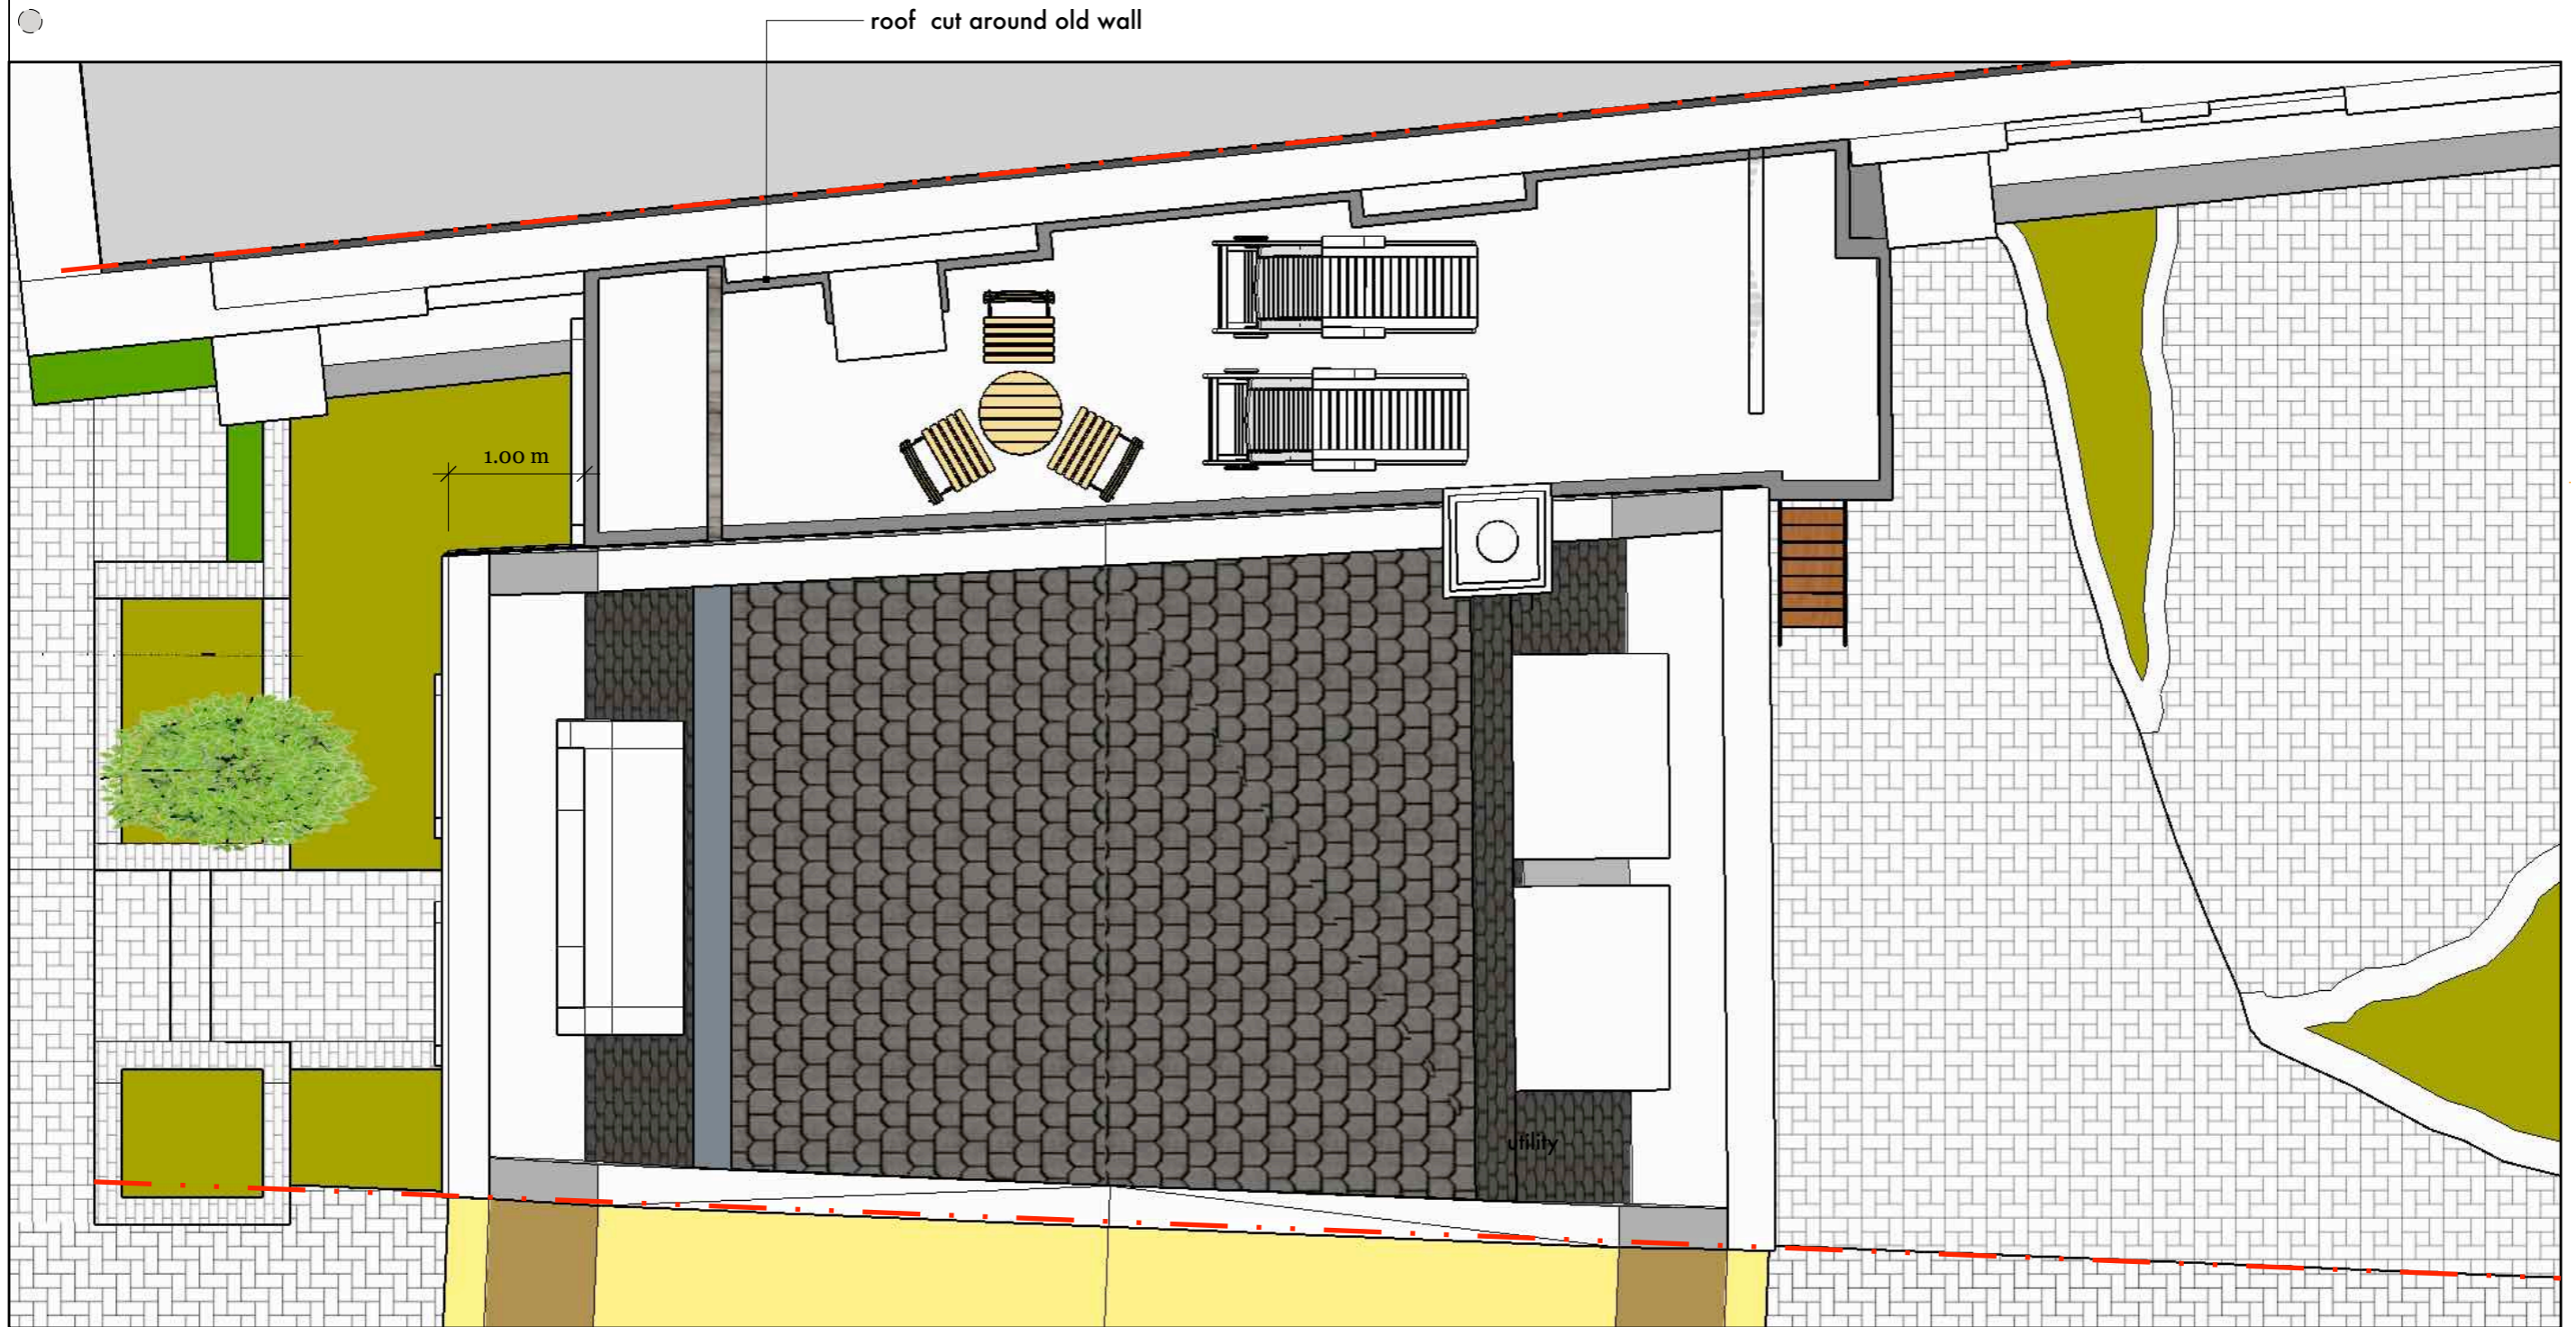

2 Byron Mews, London, NW3 2NQ

rmc design studio

21 The Avenue, London, N10 2QE,
020 8444 5431
info@rmcdesignstudio.co.uk
www.rmcdesignstudio.co.uk

Existing Plans and Elevations Revision A

Drawing details:

1	scale	1:50 @A3
2		
3		
4		
5		

E 04

Front Elevation, Street View
(Section 1)



Front Elevation, Front Garden View
(Section 2)



2 Byron Mews, London, NW3 2NQ

rmc design studio

21 The Avenue, London, N10 2QE,
020 8444 5431
info@rmcdesignstudio.co.uk
www.rmcdesignstudio.co.uk

Existing Plans and Elevations Revision A

Drawing details:

1
2	scale	1:50 @A3
3
4
5

E 05



Balustrade

3.0m



2 Byron Mews, London, NW3 2NQ

rmc design studio

21 The Avenue, London, N10 2QE,
020 8444 5431
info@rmcdesignstudio.co.uk
www.rmcdesignstudio.co.uk


Drawing details:

1	...	
2	scale	1:50 @A3
3	...	
4	...	
5	...	


Existing Plans and Elevations Revision A

E 06

Existing Elevation/ Section A
Through Party Wall

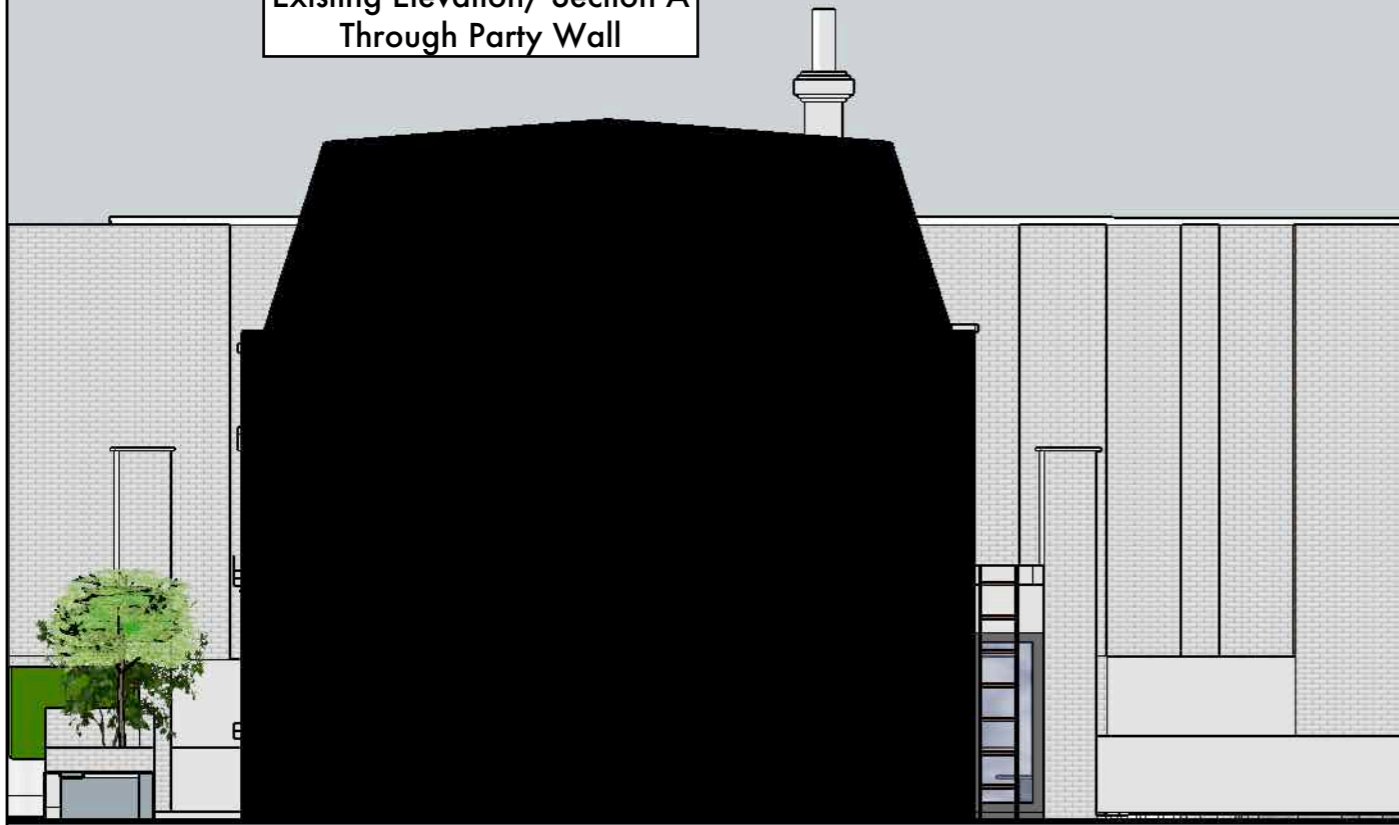

Existing Elevation/ Section C
Through Existing Outbuilding

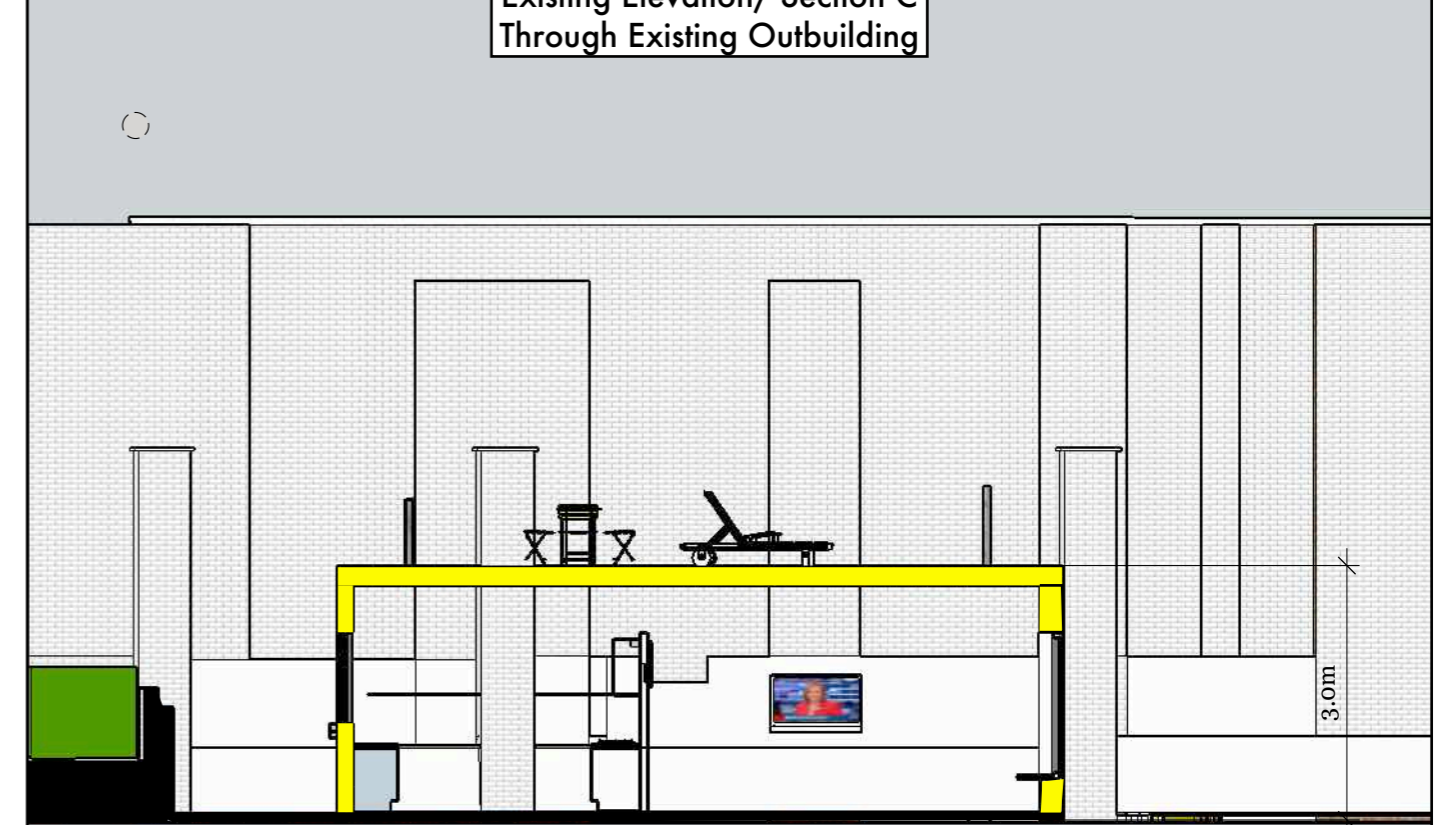

Existing Elevation/ Section B
View of Flank Wall



2 Byron Mews, London, NW3 2NQ

rmc design studio

21 The Avenue, London, N10 2QE,
020 8444 5431
info@rmcdesignstudio.co.uk
www.rmcdesignstudio.co.uk

Drawing details:

1	scale	1:100 @A3
2		
3		
4		
5		

Existing Plans and Elevations Revision A

E 07