


Proposed Ground Floor Plan  
No Changes

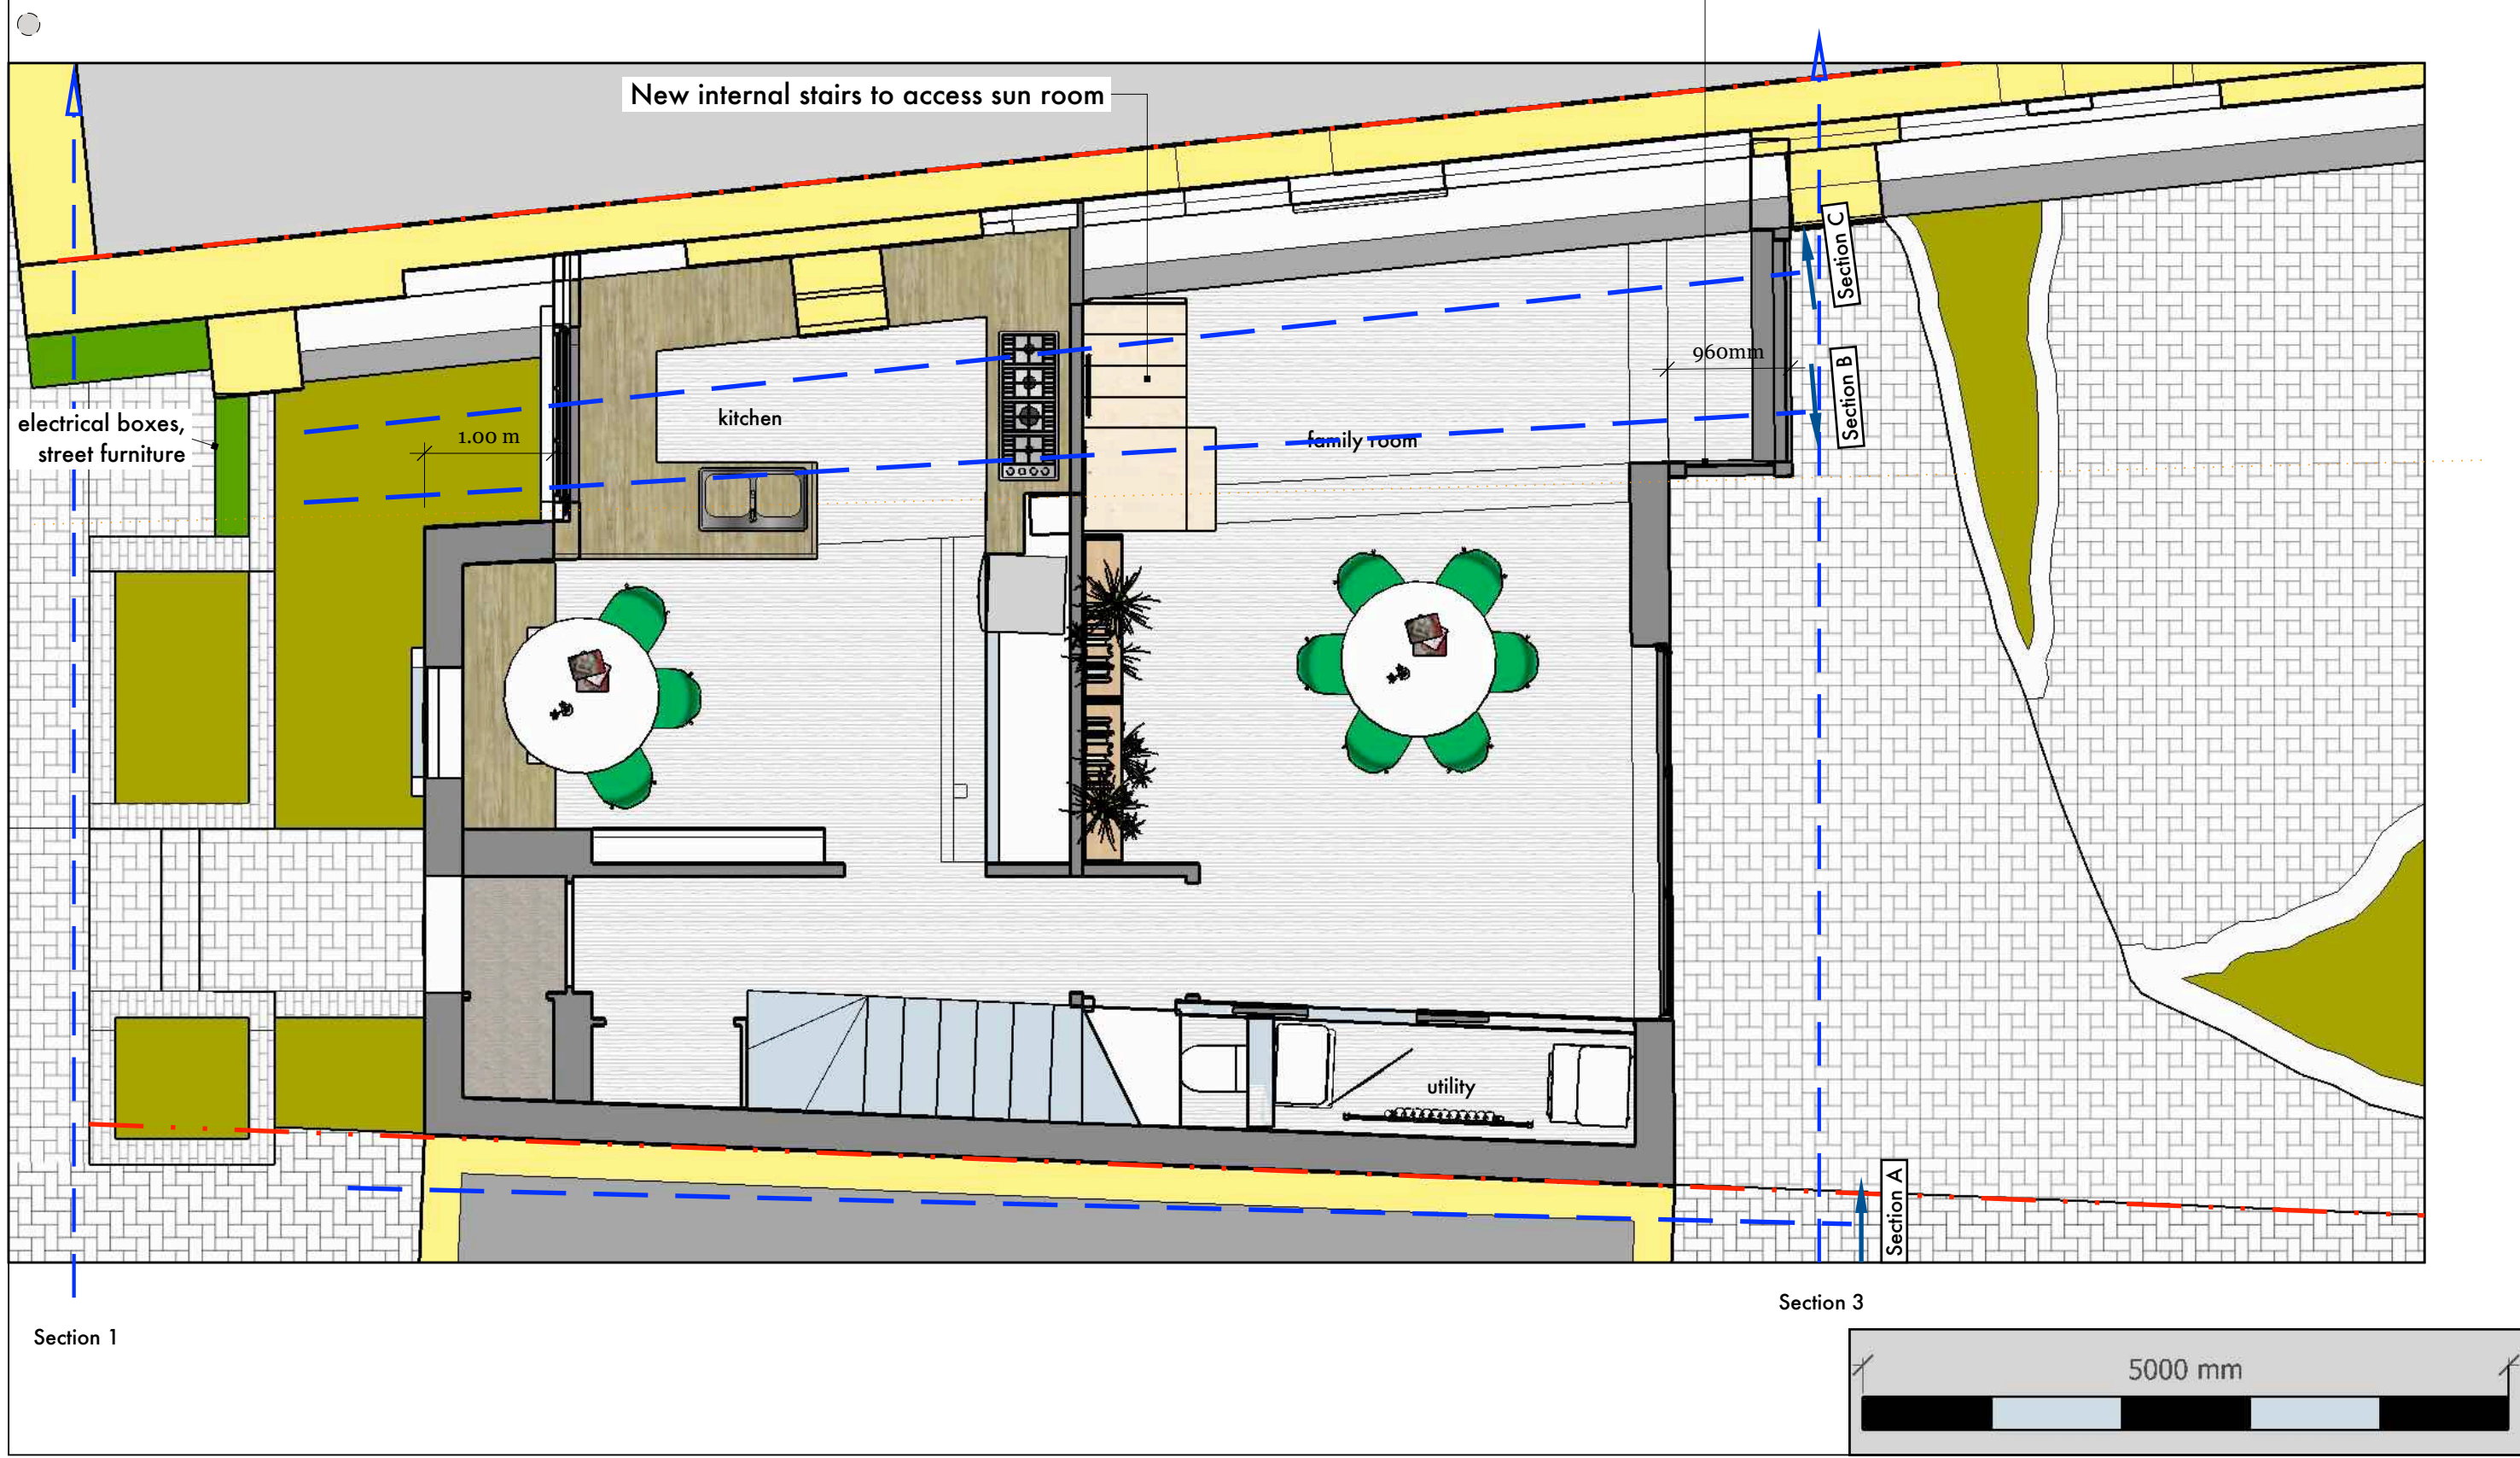

2 Byron Mews, London, NW3 2NQ

rmc design studio

21 The Avenue, London, N10 2QE,  
020 8444 5431  
info@rmcdesignstudio.co.uk  
www.rmcdesignstudio.co.uk

Proposed Plans and Elevations

Drawing details:

1	...	...
2	scale	1:50 @A3
3	...	...
4	...	...
5	...	...



Proposed first floor plan Plan

Glass windows in set back from front elevation

New internal stairs to access sun room,  
with transparent glass balustrade



2 Byron Mews, London, NW3 2NQ

rmc design studio

21 The Avenue, London, N10 2QE,  
020 8444 5431  
info@rmcdesignstudio.co.uk  
www.rmcdesignstudio.co.uk

Proposed Plans and Elevations

Drawing details:

1  
2  
3  
4  
5

scale

1:50 @A3

P 02



Proposed Roof Plan

roof cut around old wall  
and set back from front elevation

skylight

0.96 m

1.00 m

utility

5000 mm

2 Byron Mews, London, NW3 2NQ

rmc design studio

21 The Avenue, London, N10 2QE,  
020 8444 5431  
info@rmcdesignstudio.co.uk  
www.rmcdesignstudio.co.uk


Proposed Plans and Elevations

Drawing details:

1		...
2	scale	1:50 @A3
3		...
4		...
5		...





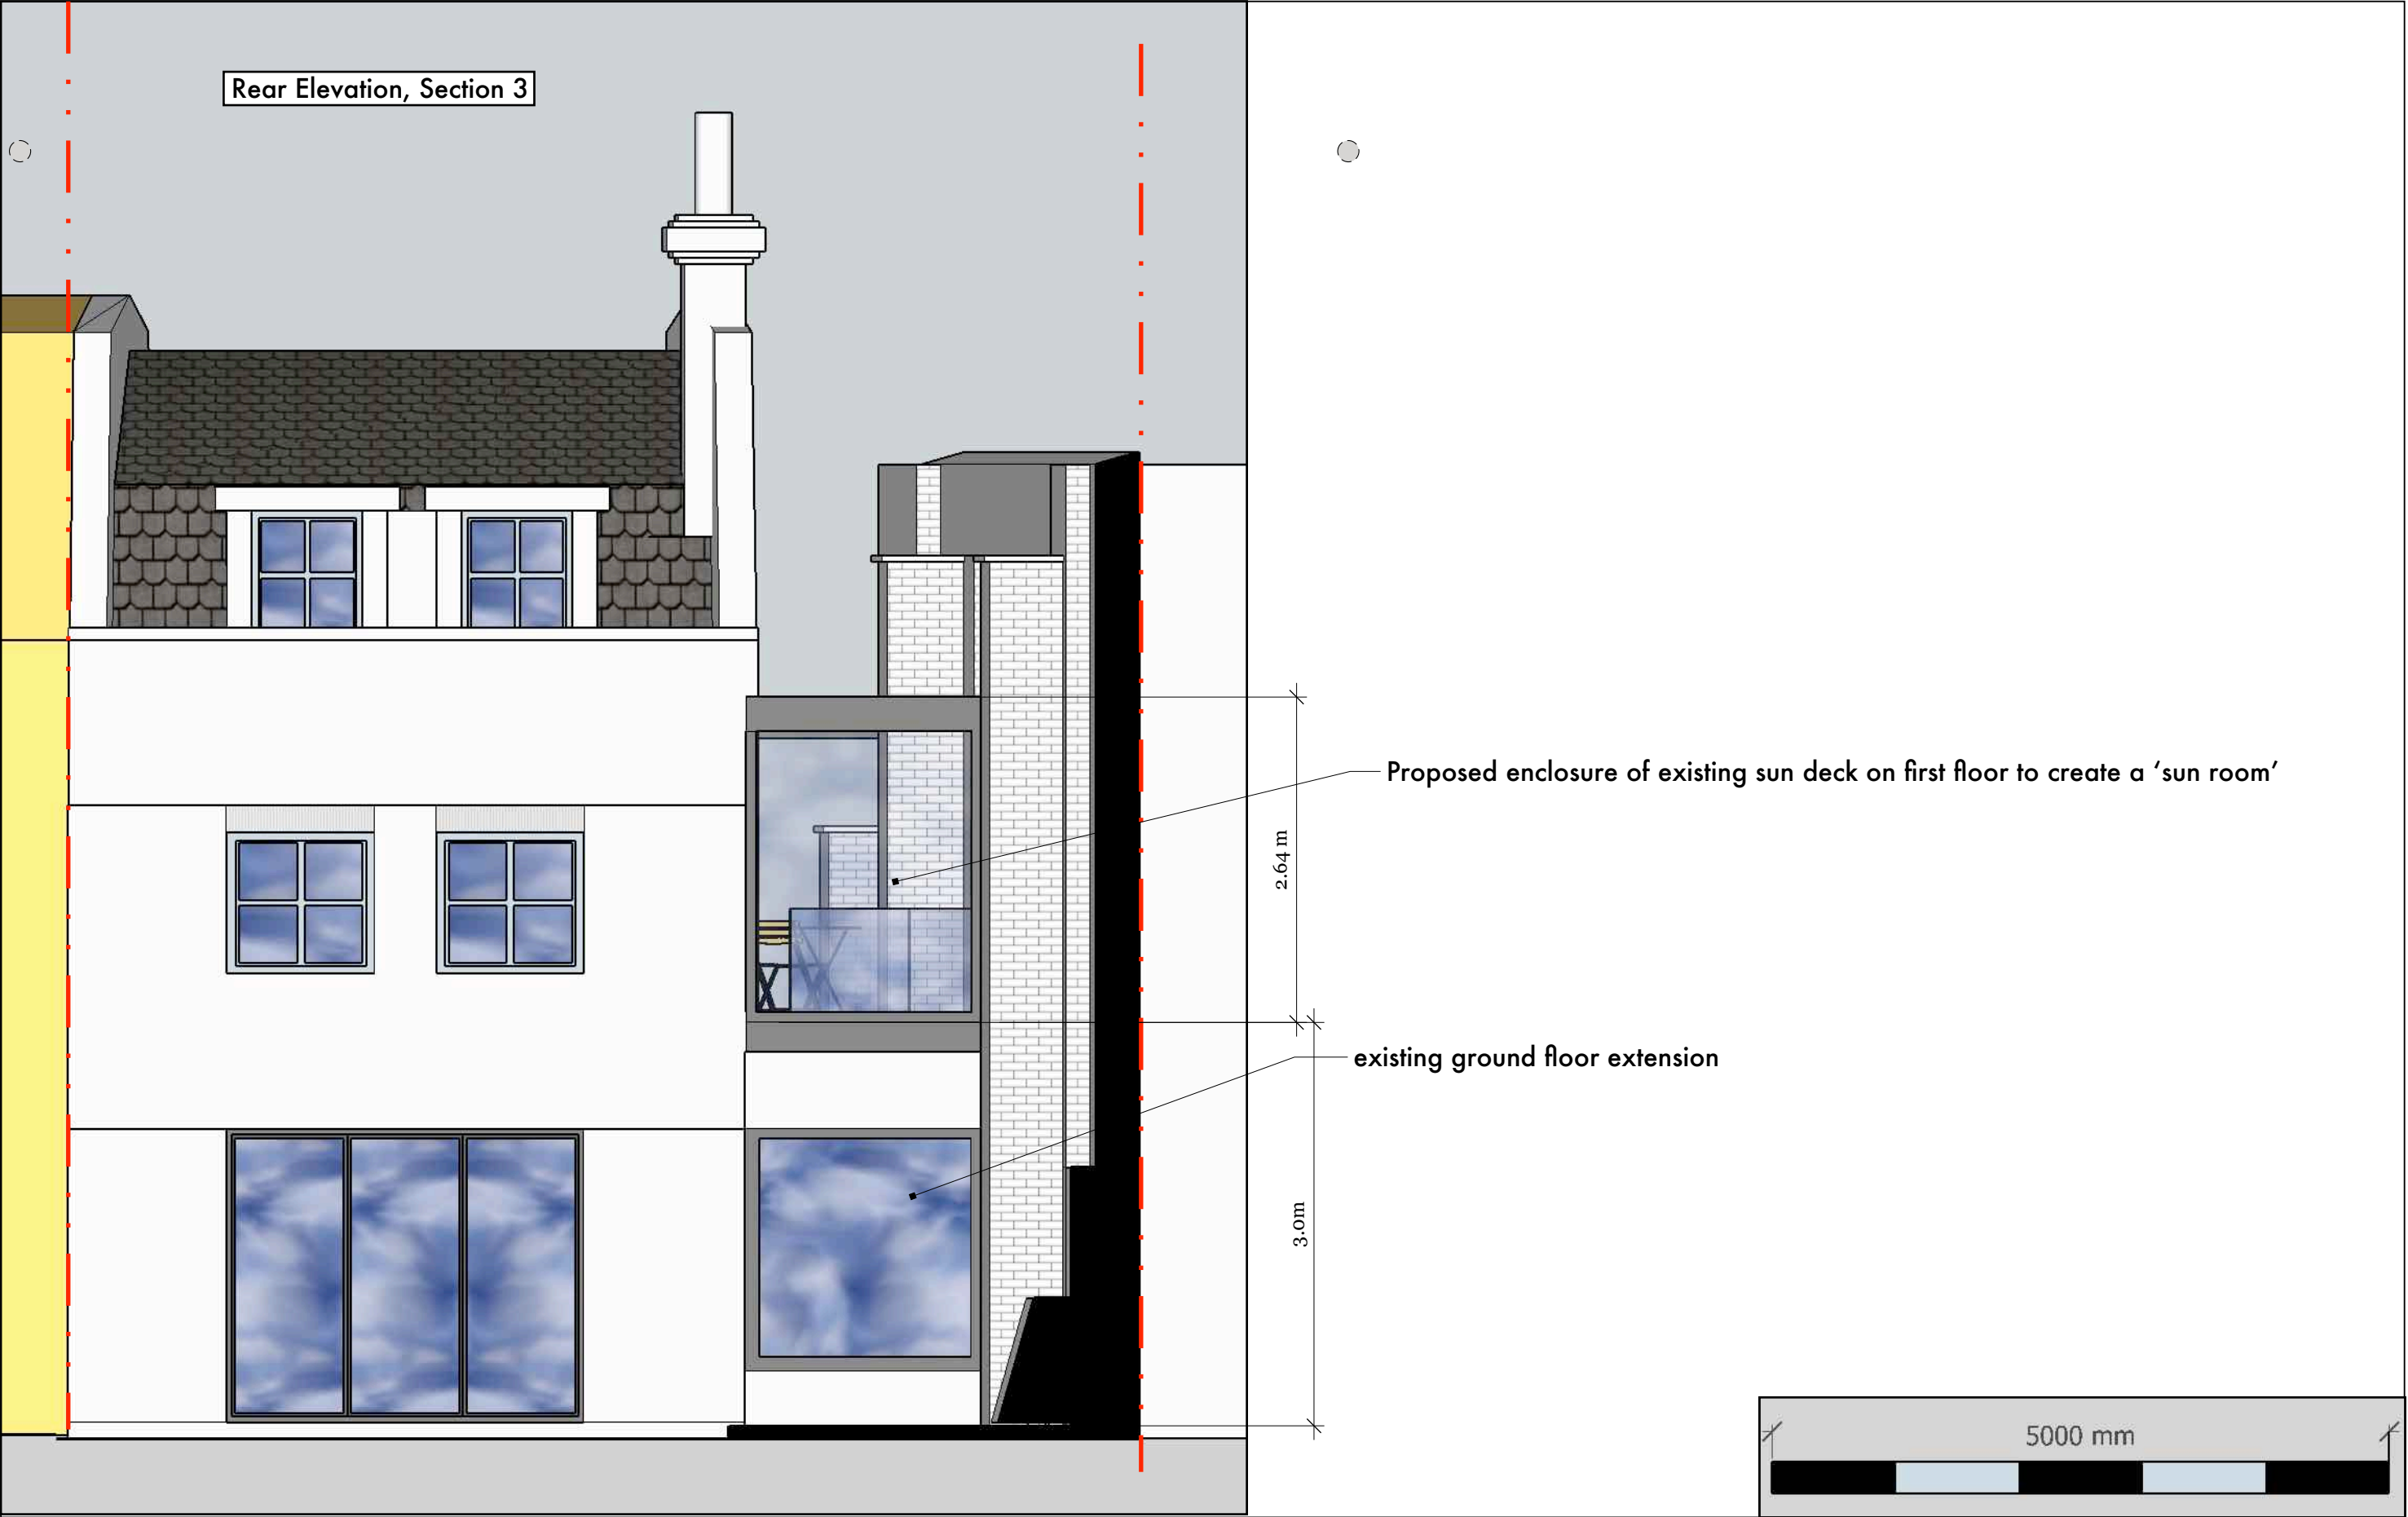

2 Byron Mews, London, NW3 2NQ

rmc design studio

21 The Avenue, London, N10 2QE,  
020 8444 5431  
info@rmcdesignstudio.co.uk  
www.rmcdesignstudio.co.uk

Proposed Plans and Elevations


Drawing details:

1		...
2	scale	1:50 @A3
3		...
4		...
5		...


P 05



Proposed Elevation/ Section A  
Through Party Wall

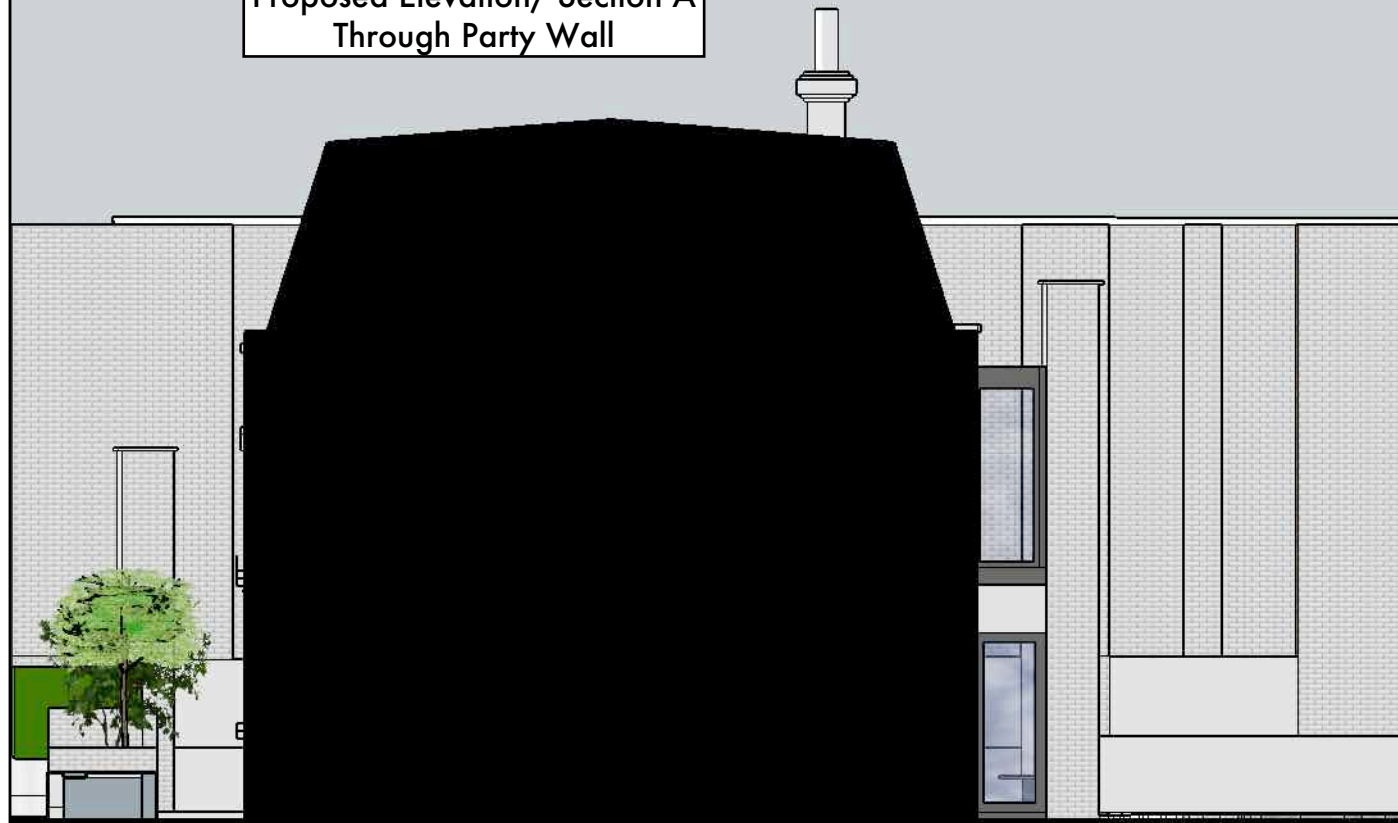

Proposed Elevation/ Section C  
Through Existing Outbuilding

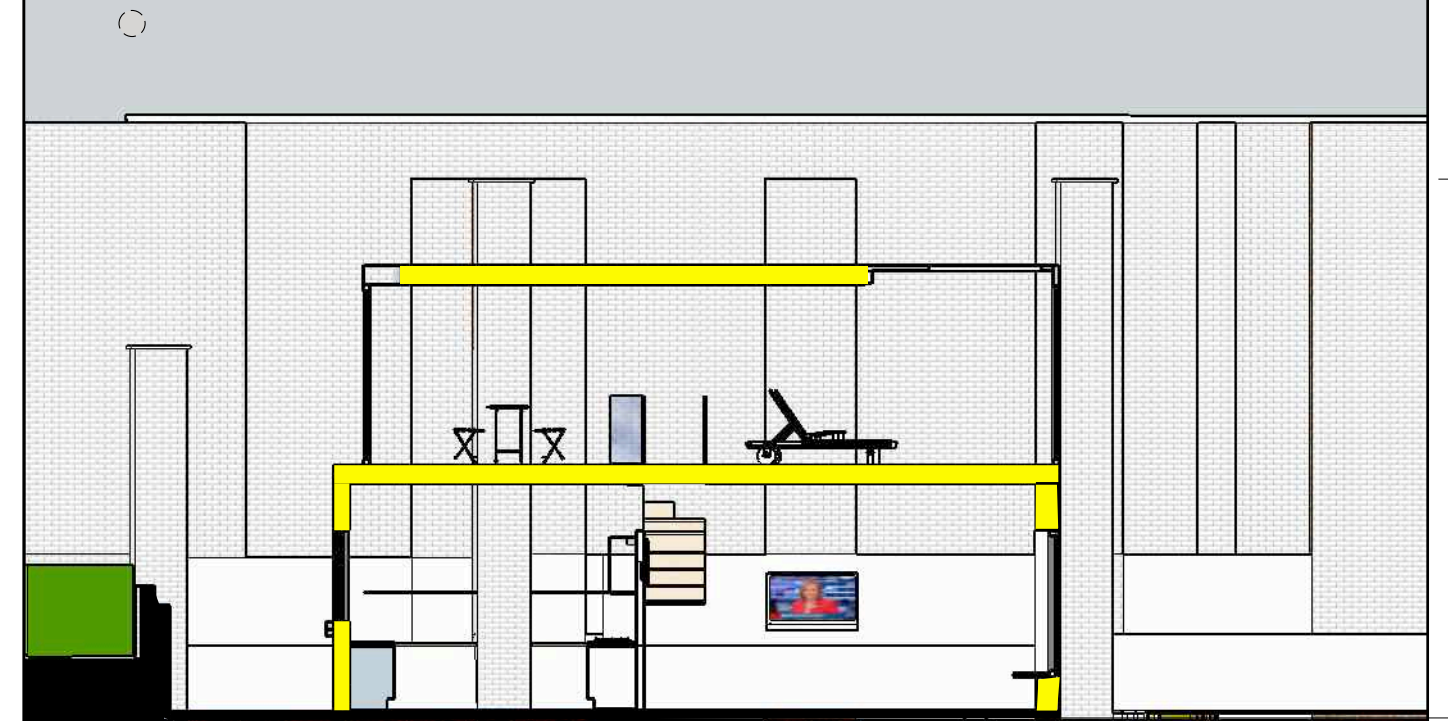

Proposed Elevation/ Section B  
View of Flank Wall



2 Byron Mews, London, NW3 2NQ

rmc design studio

21 The Avenue, London, N10 2QE,  
020 8444 5431  
info@rmcdesignstudio.co.uk  
www.rmcdesignstudio.co.uk

Proposed Plans and Elevations

Drawing details:

1	scale	1:100 @A3
2		
3		
4		
5		

P 06