




EXISTING DRAWINGS

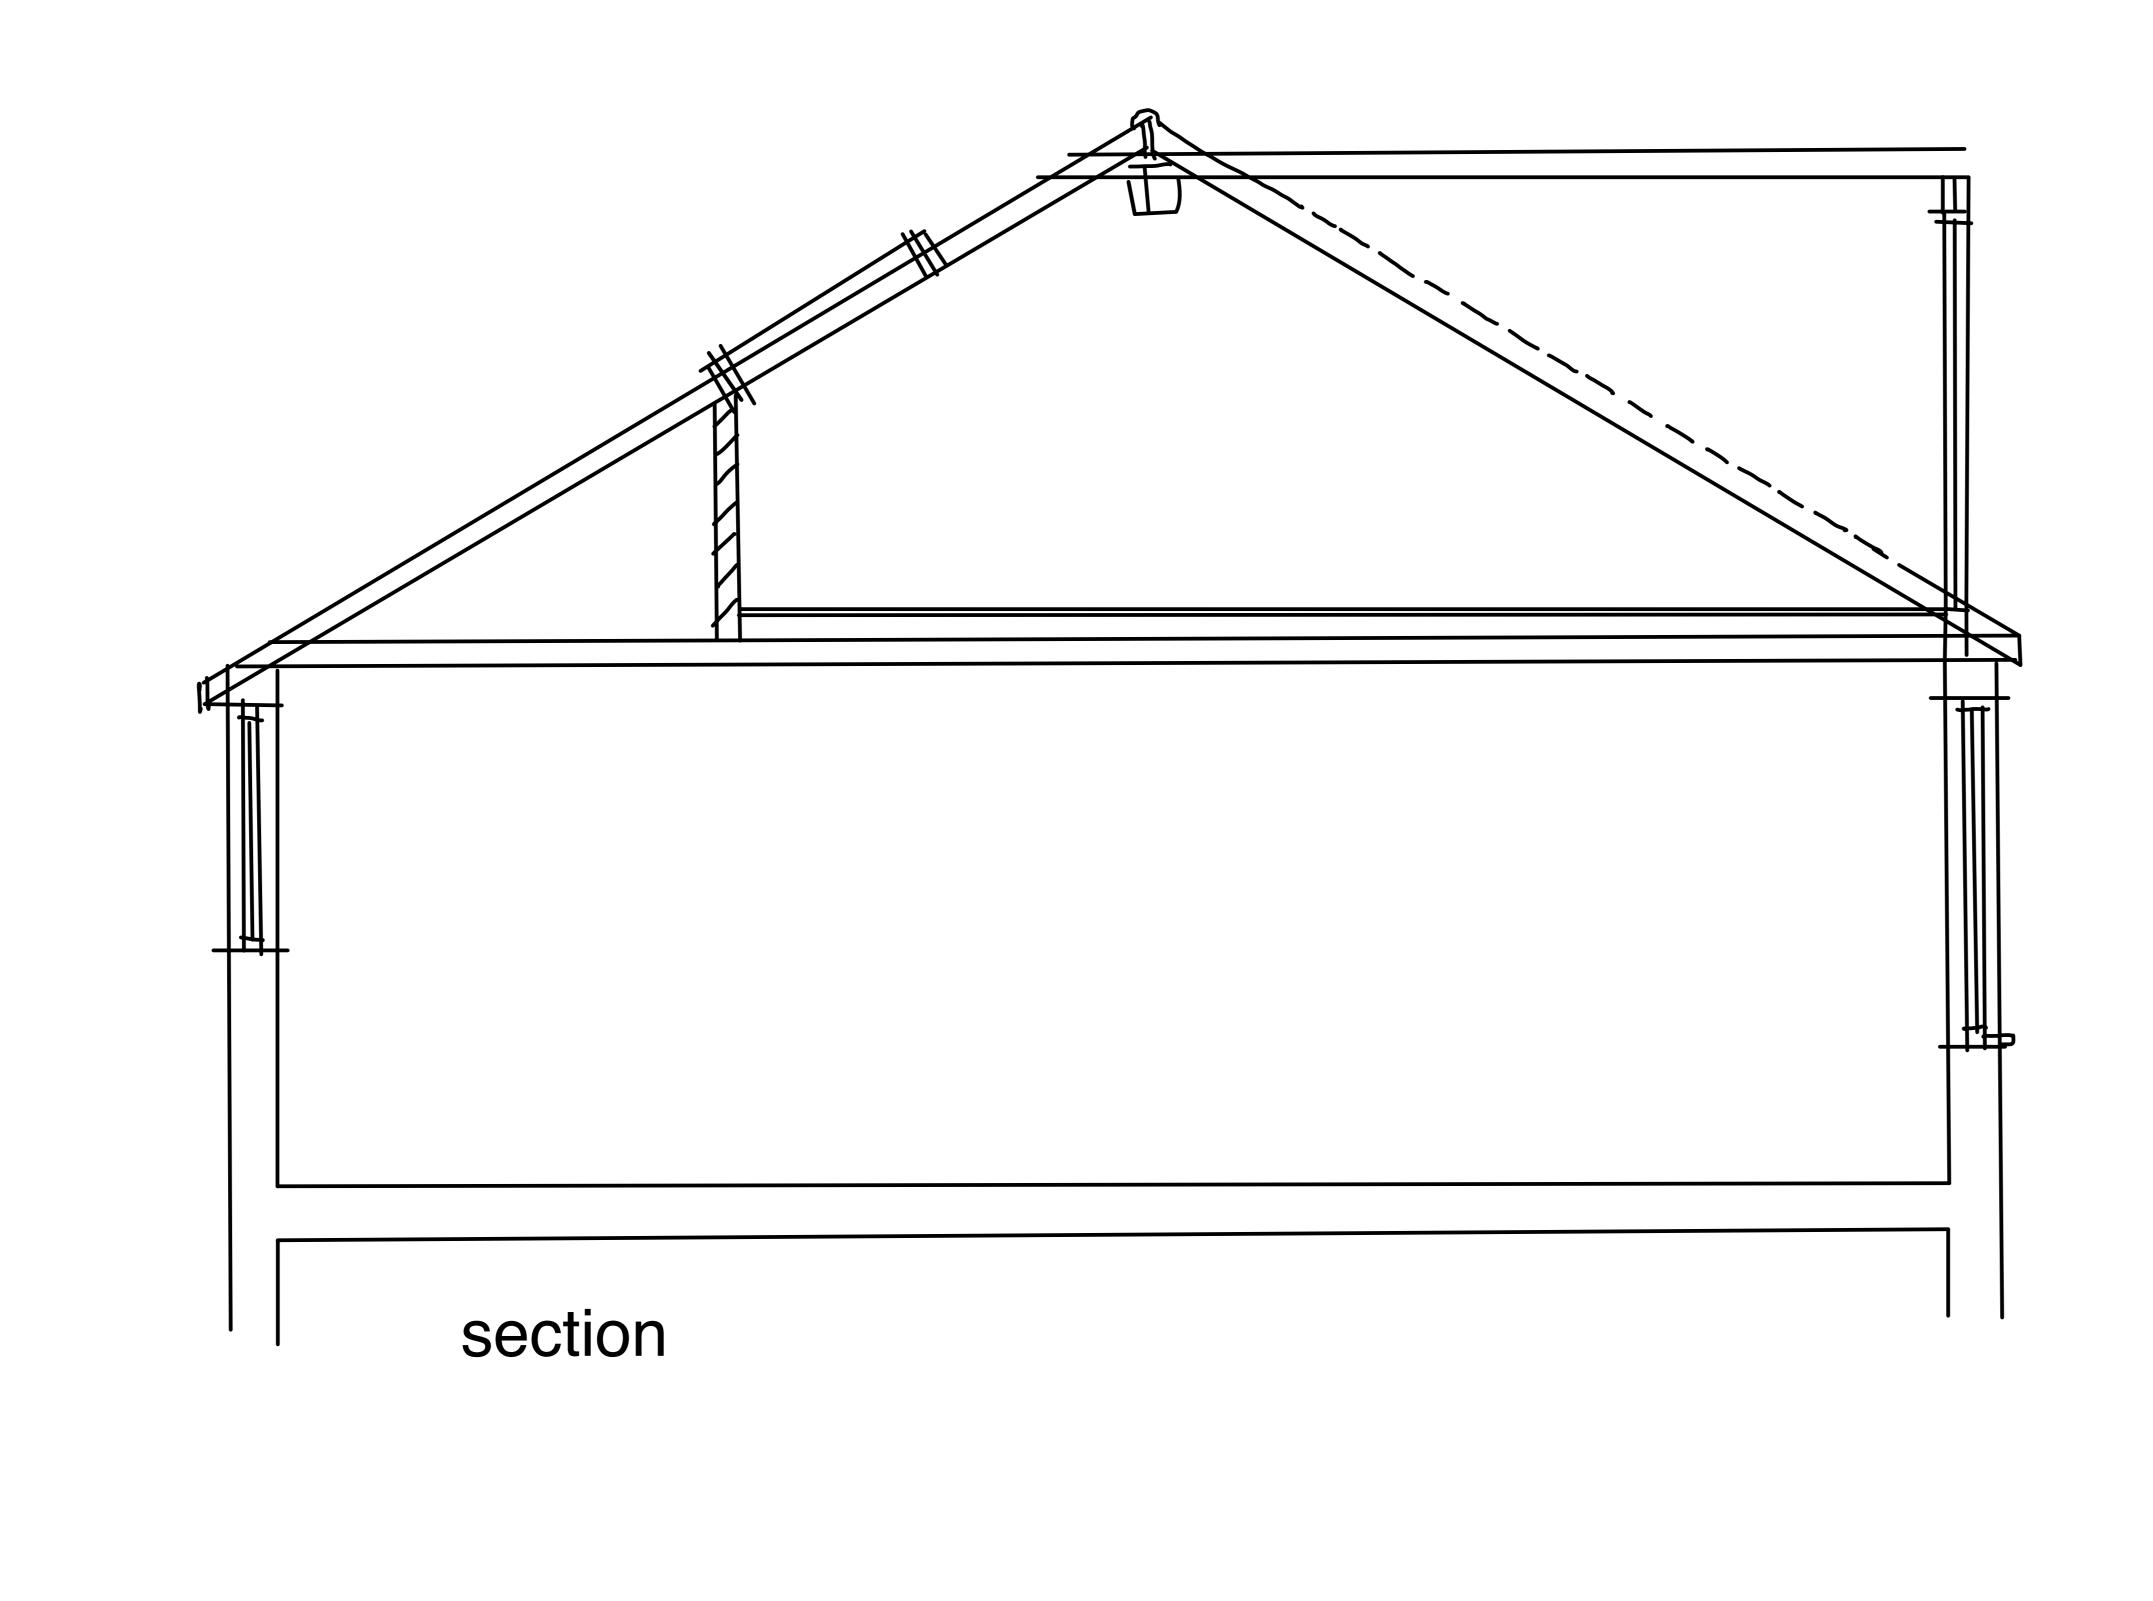

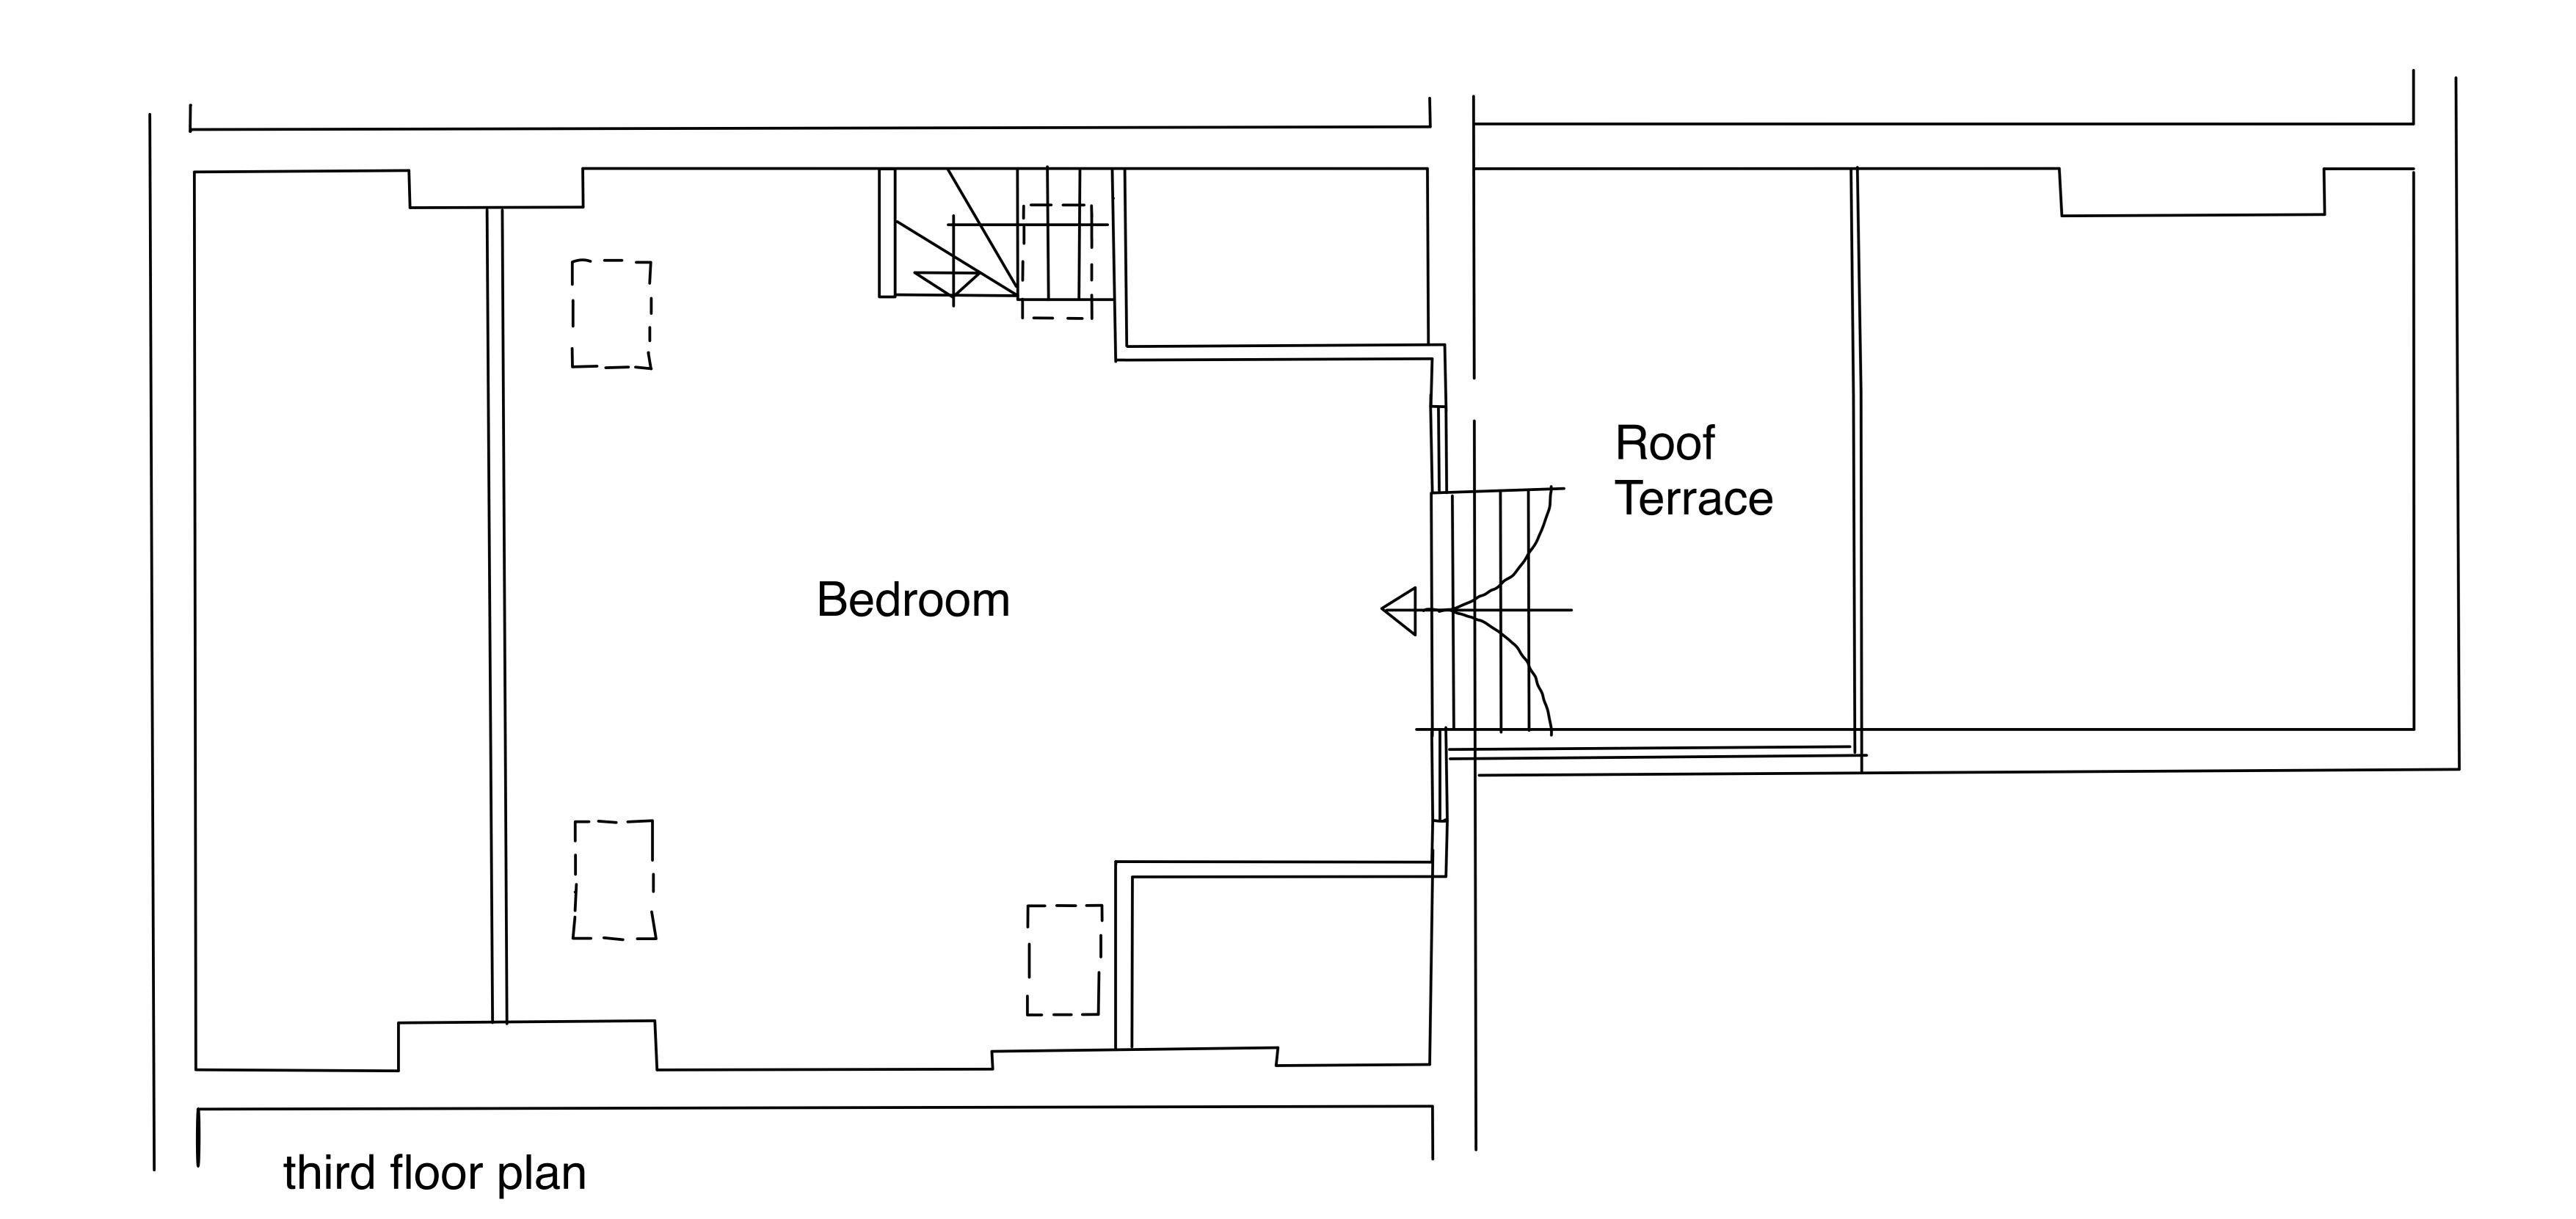

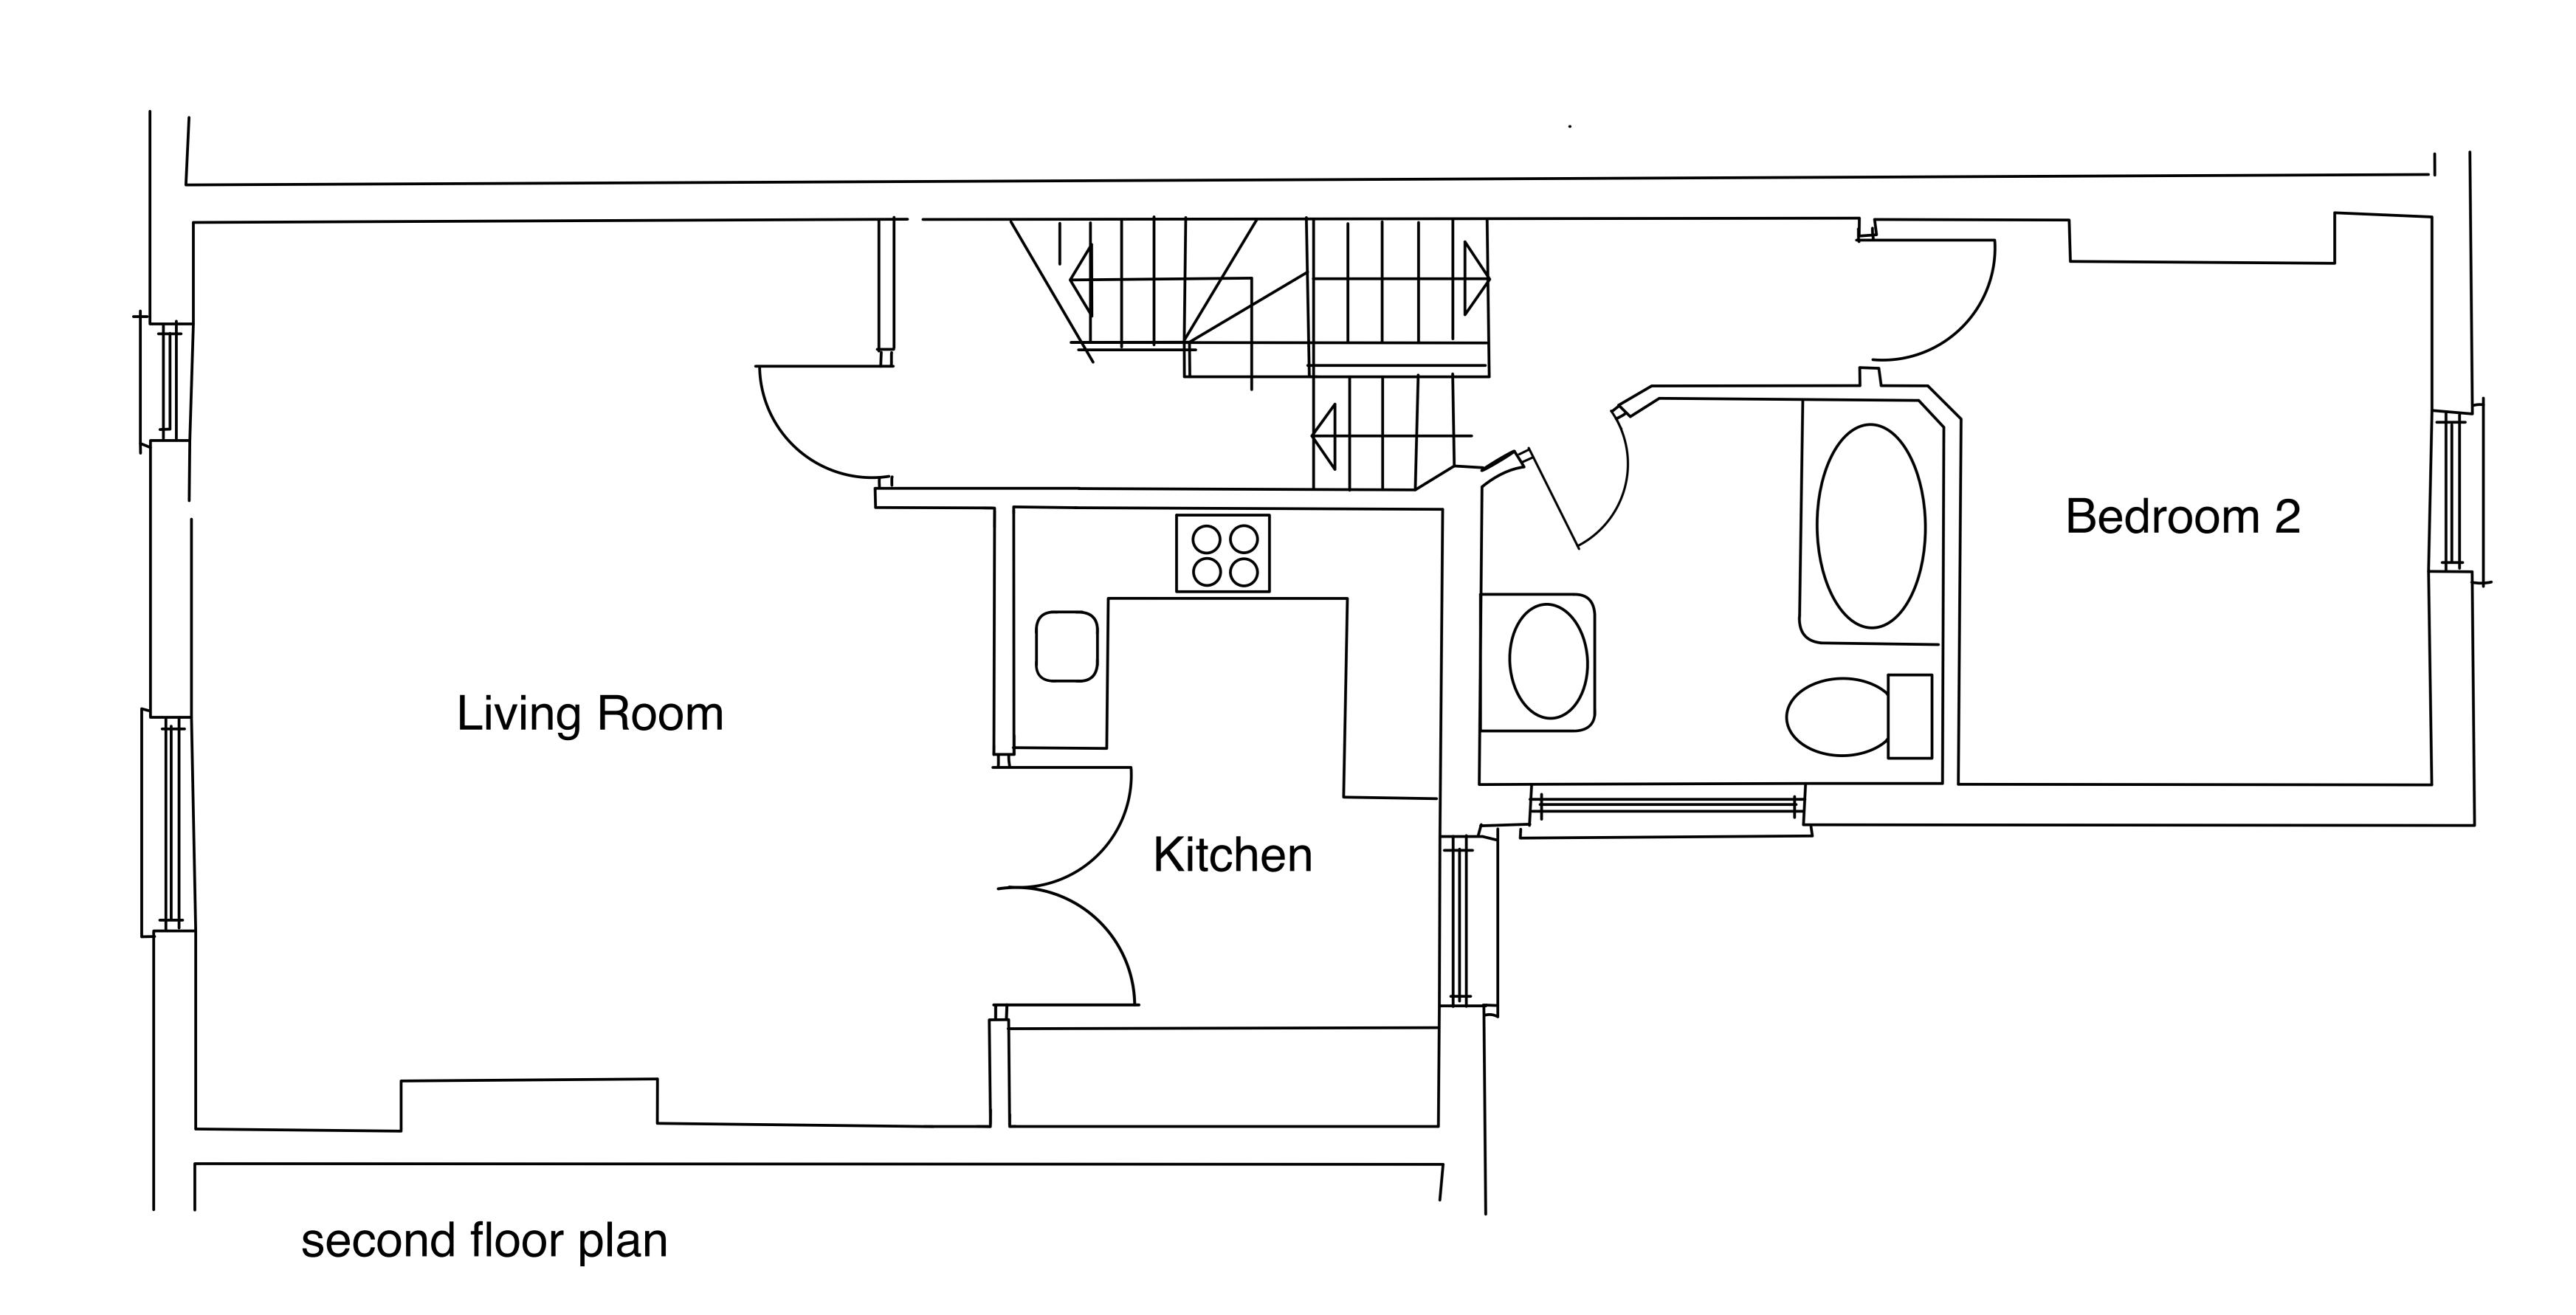

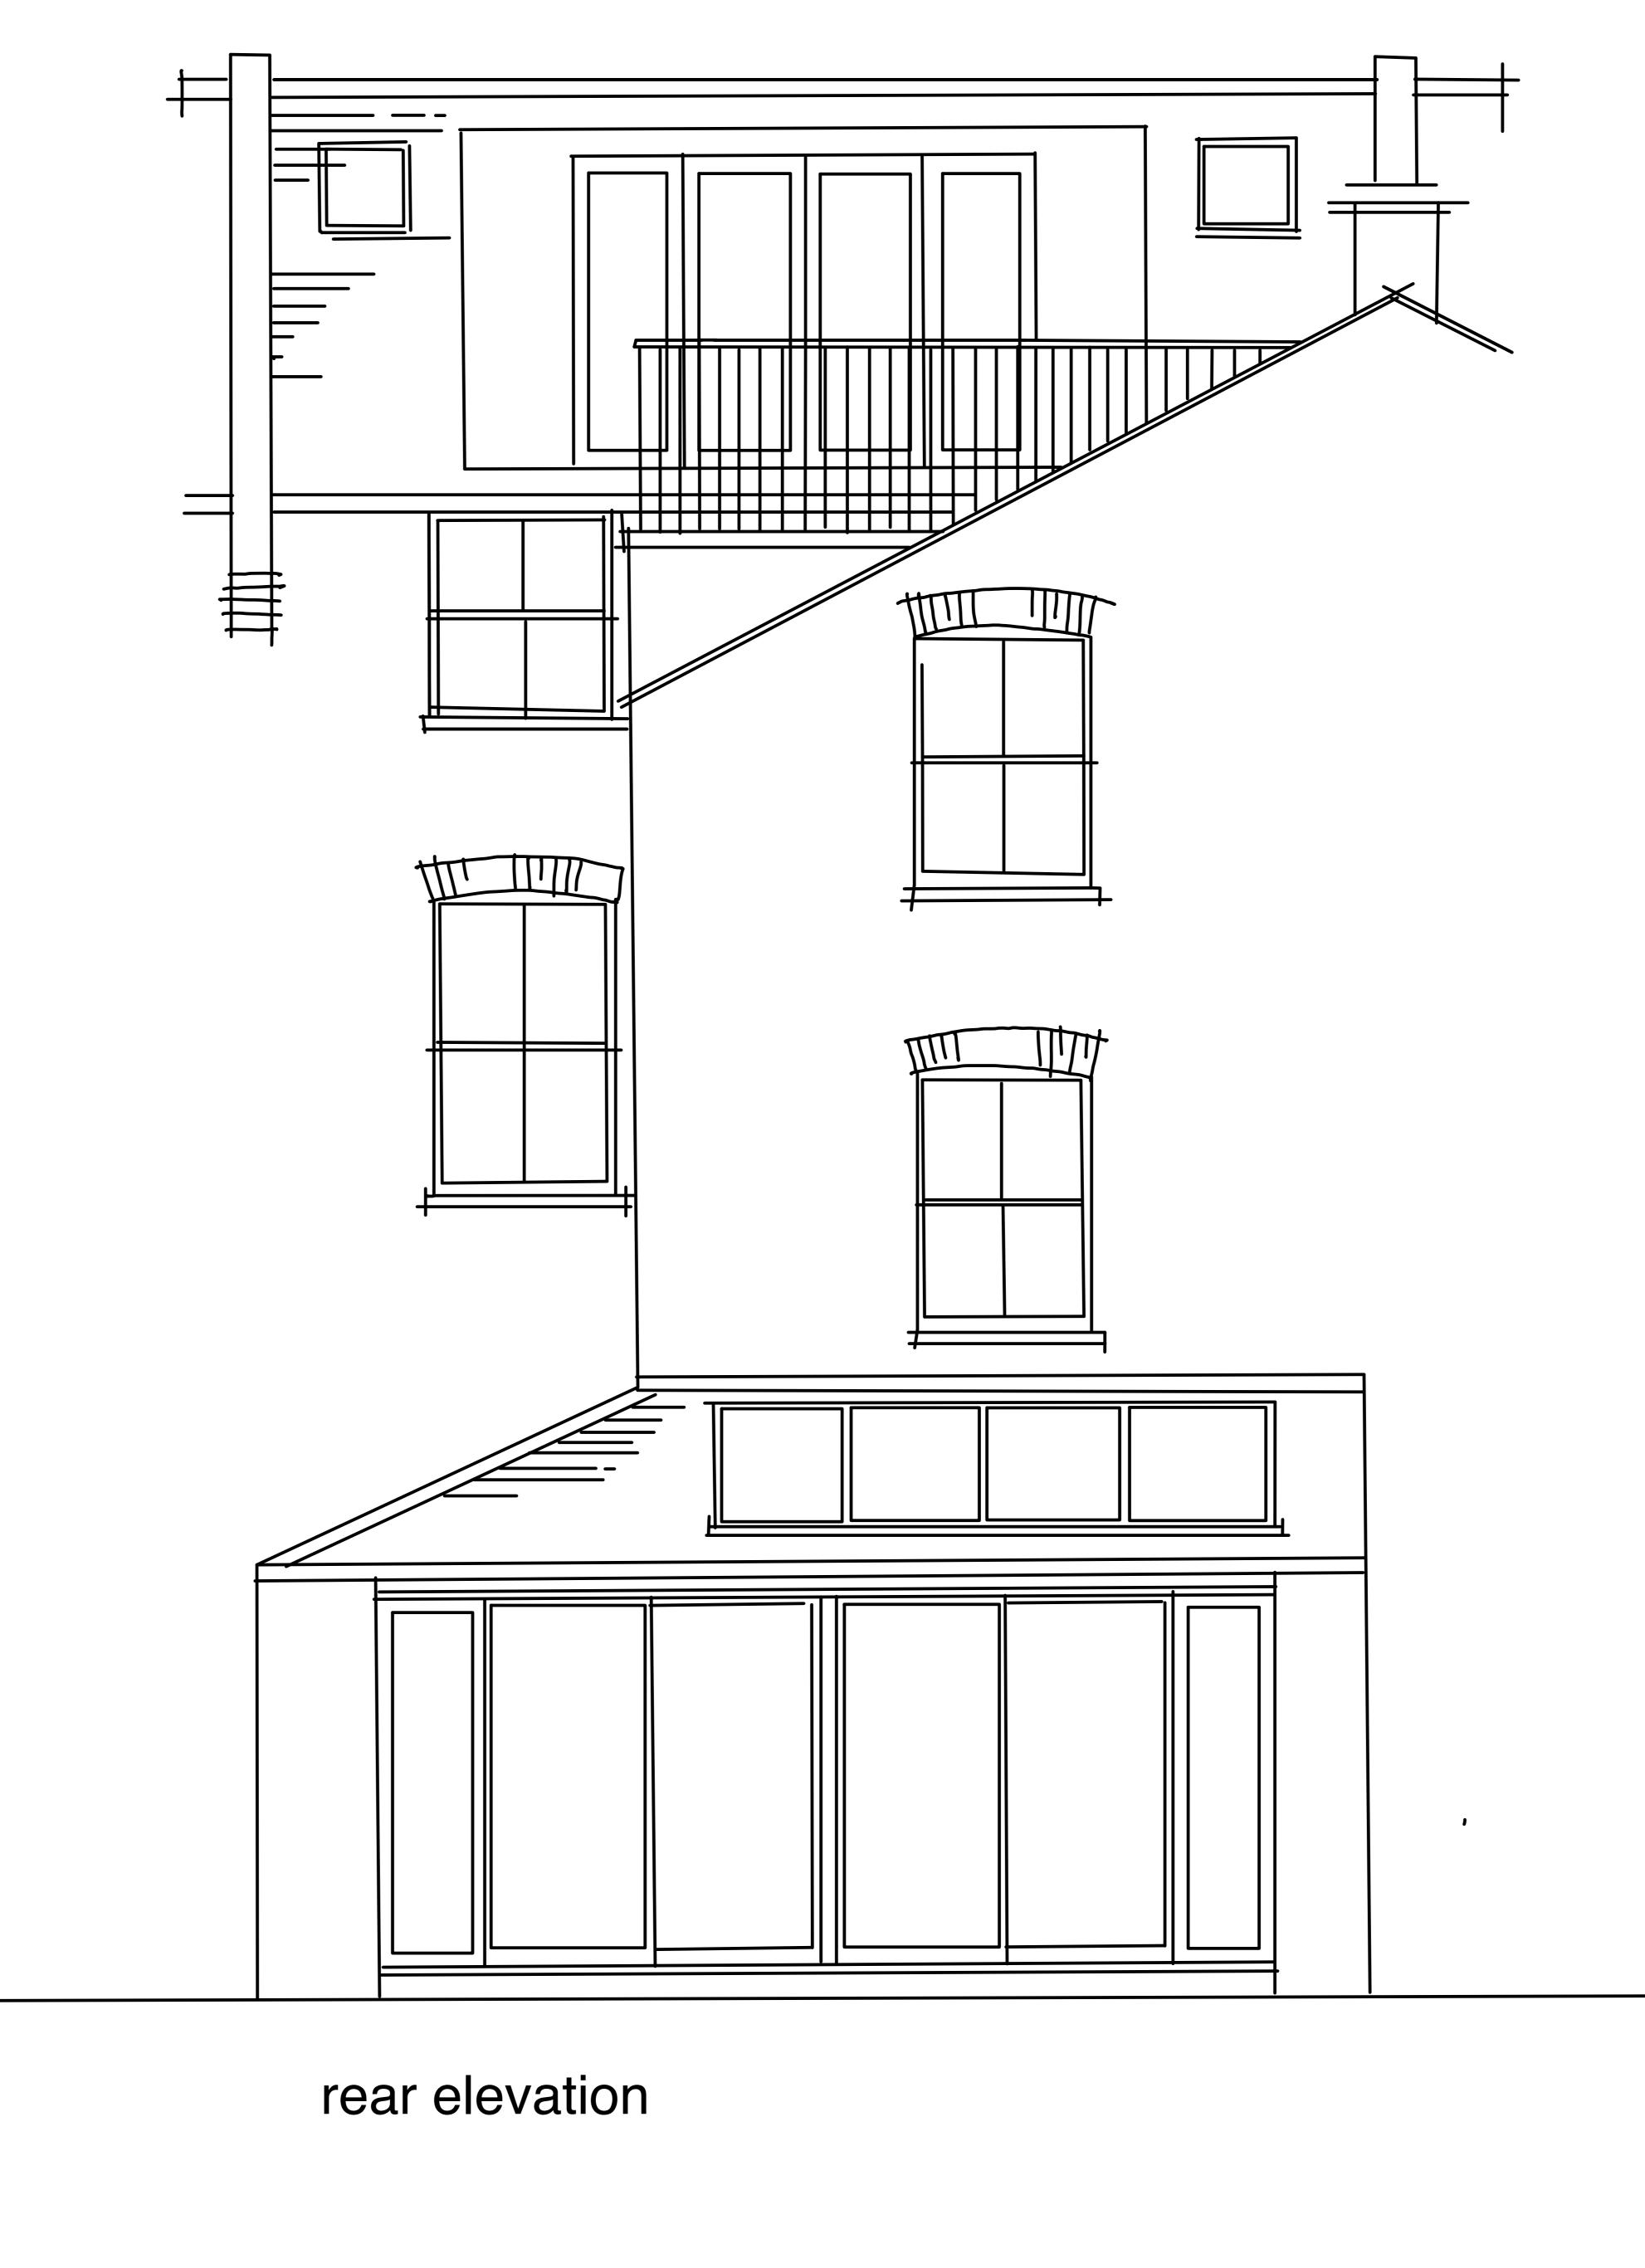

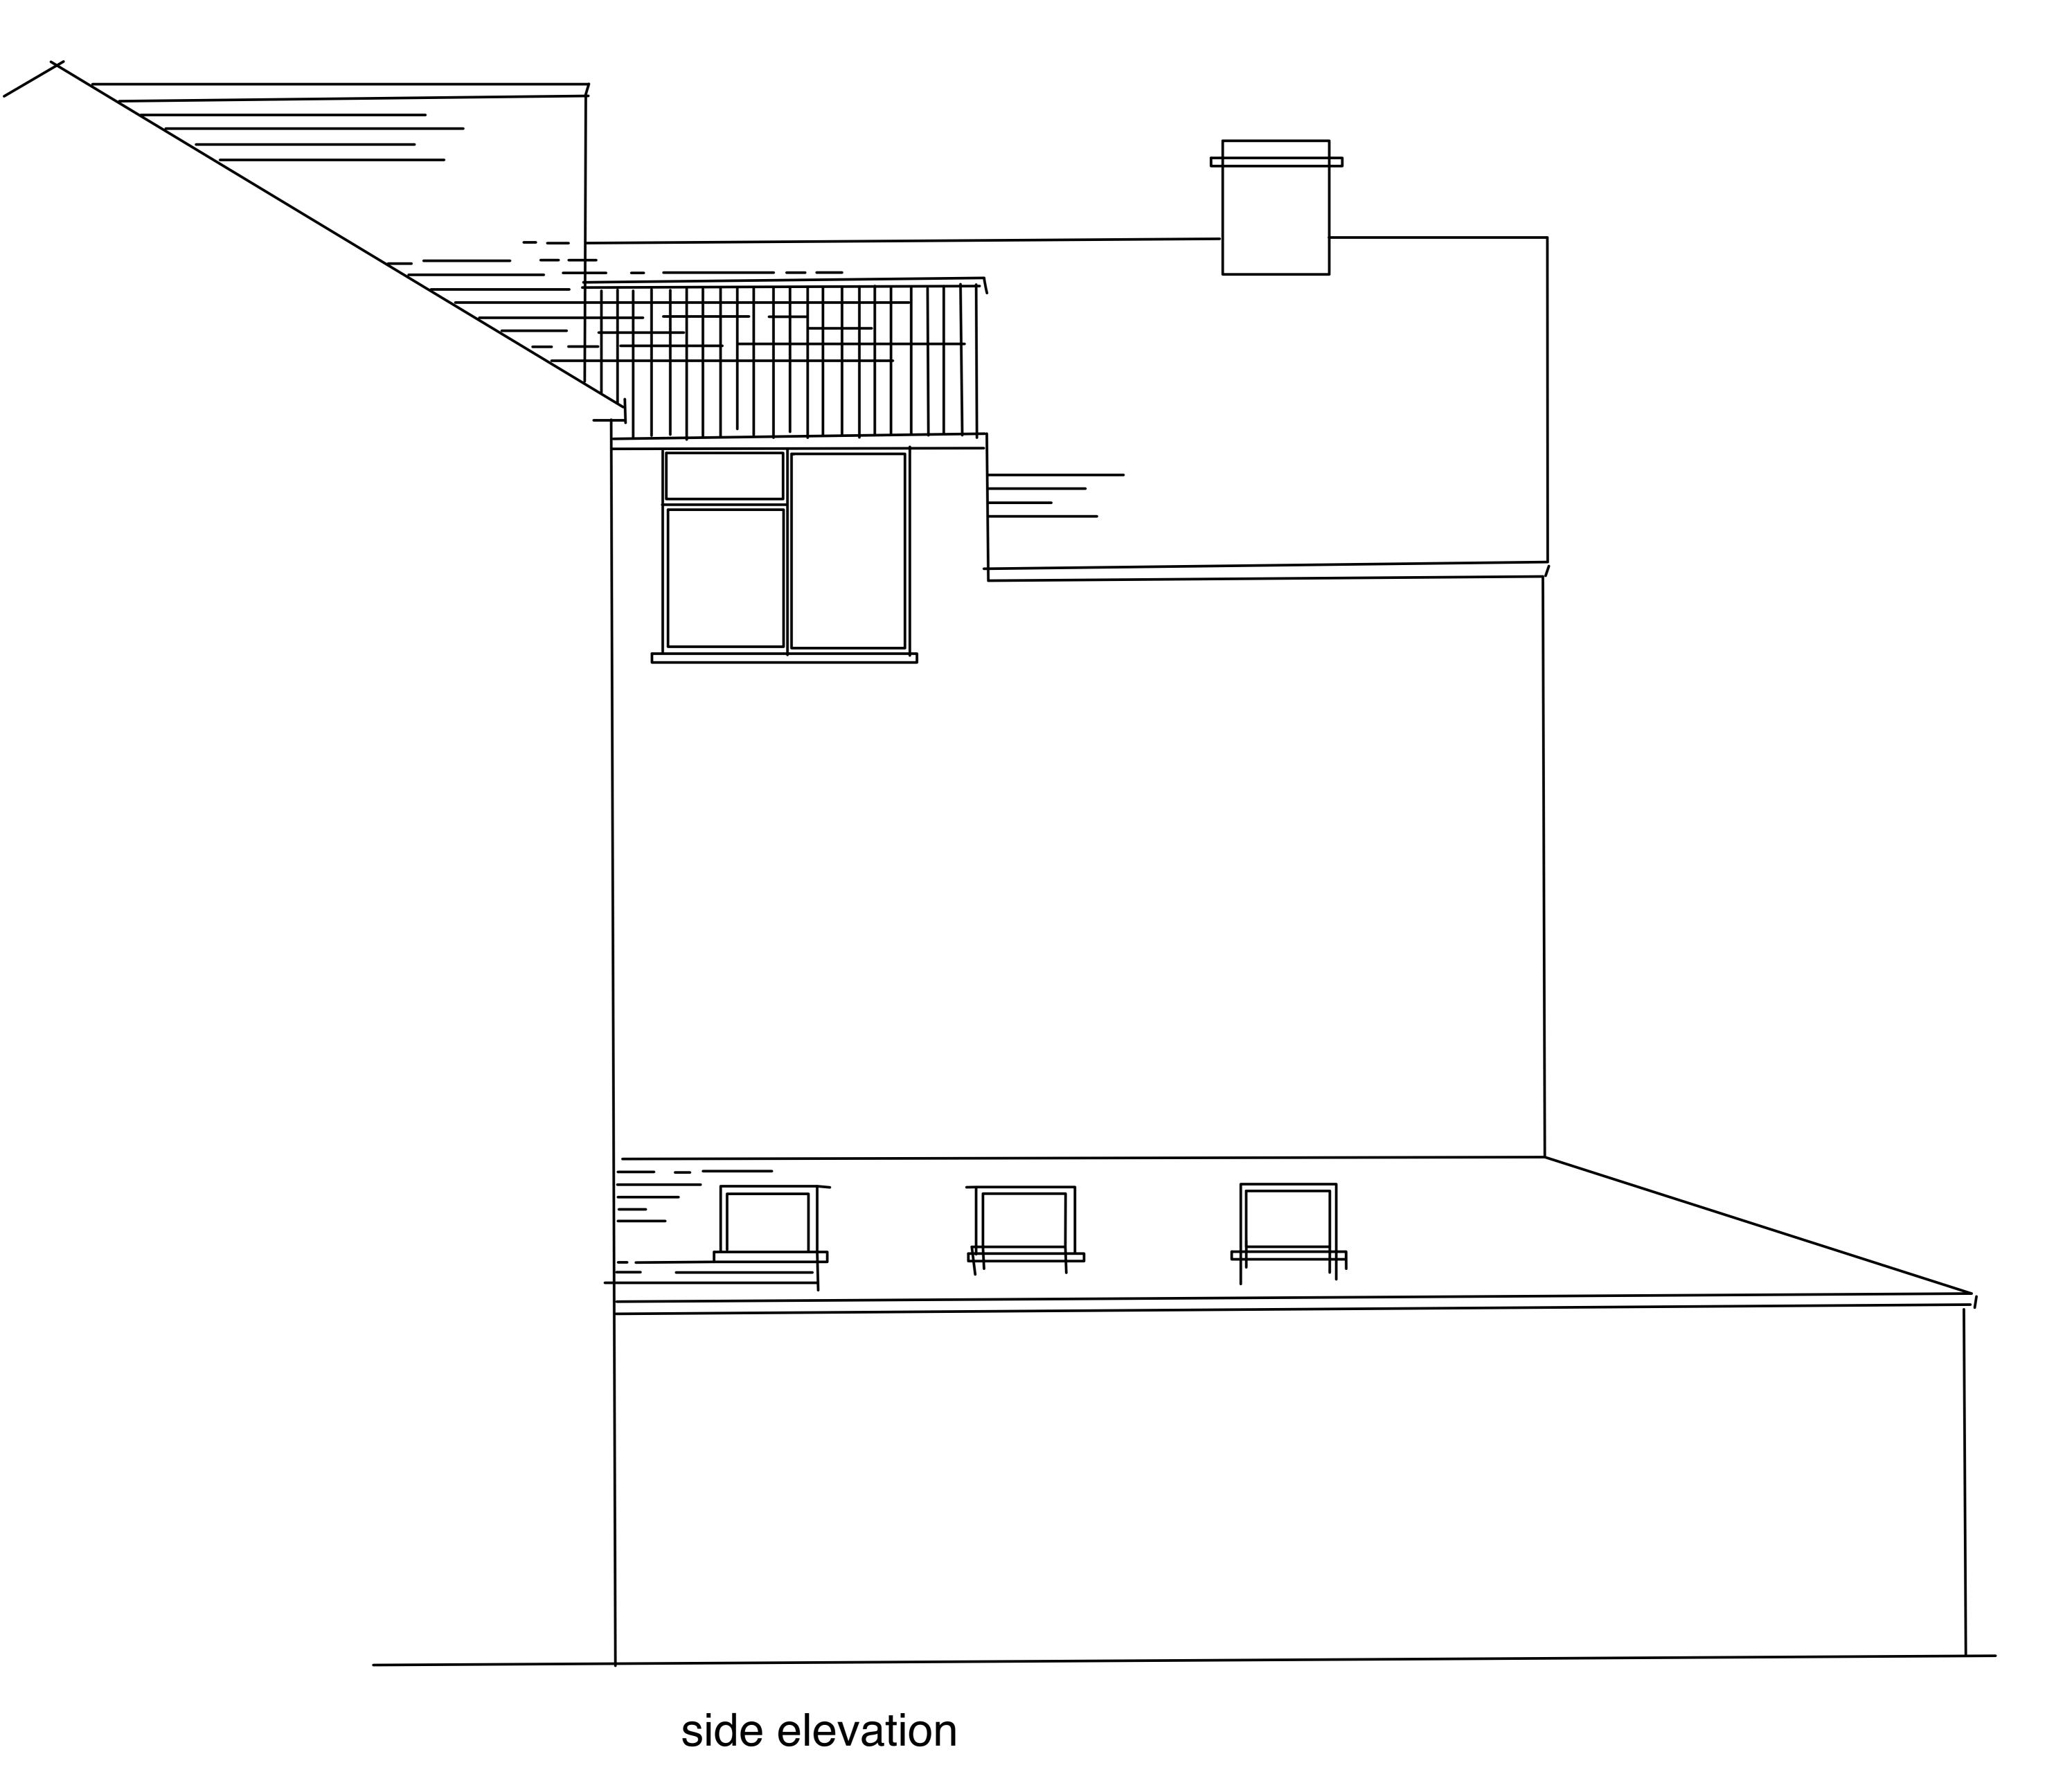



front elevation

Aluminium sliding doors in anthracite grey PROPOSED DRAWINGS rear elevation Bedroom third floor plan front elevation Bedroom 2 Living Room second floor plan side elevation