


ANNEX 1

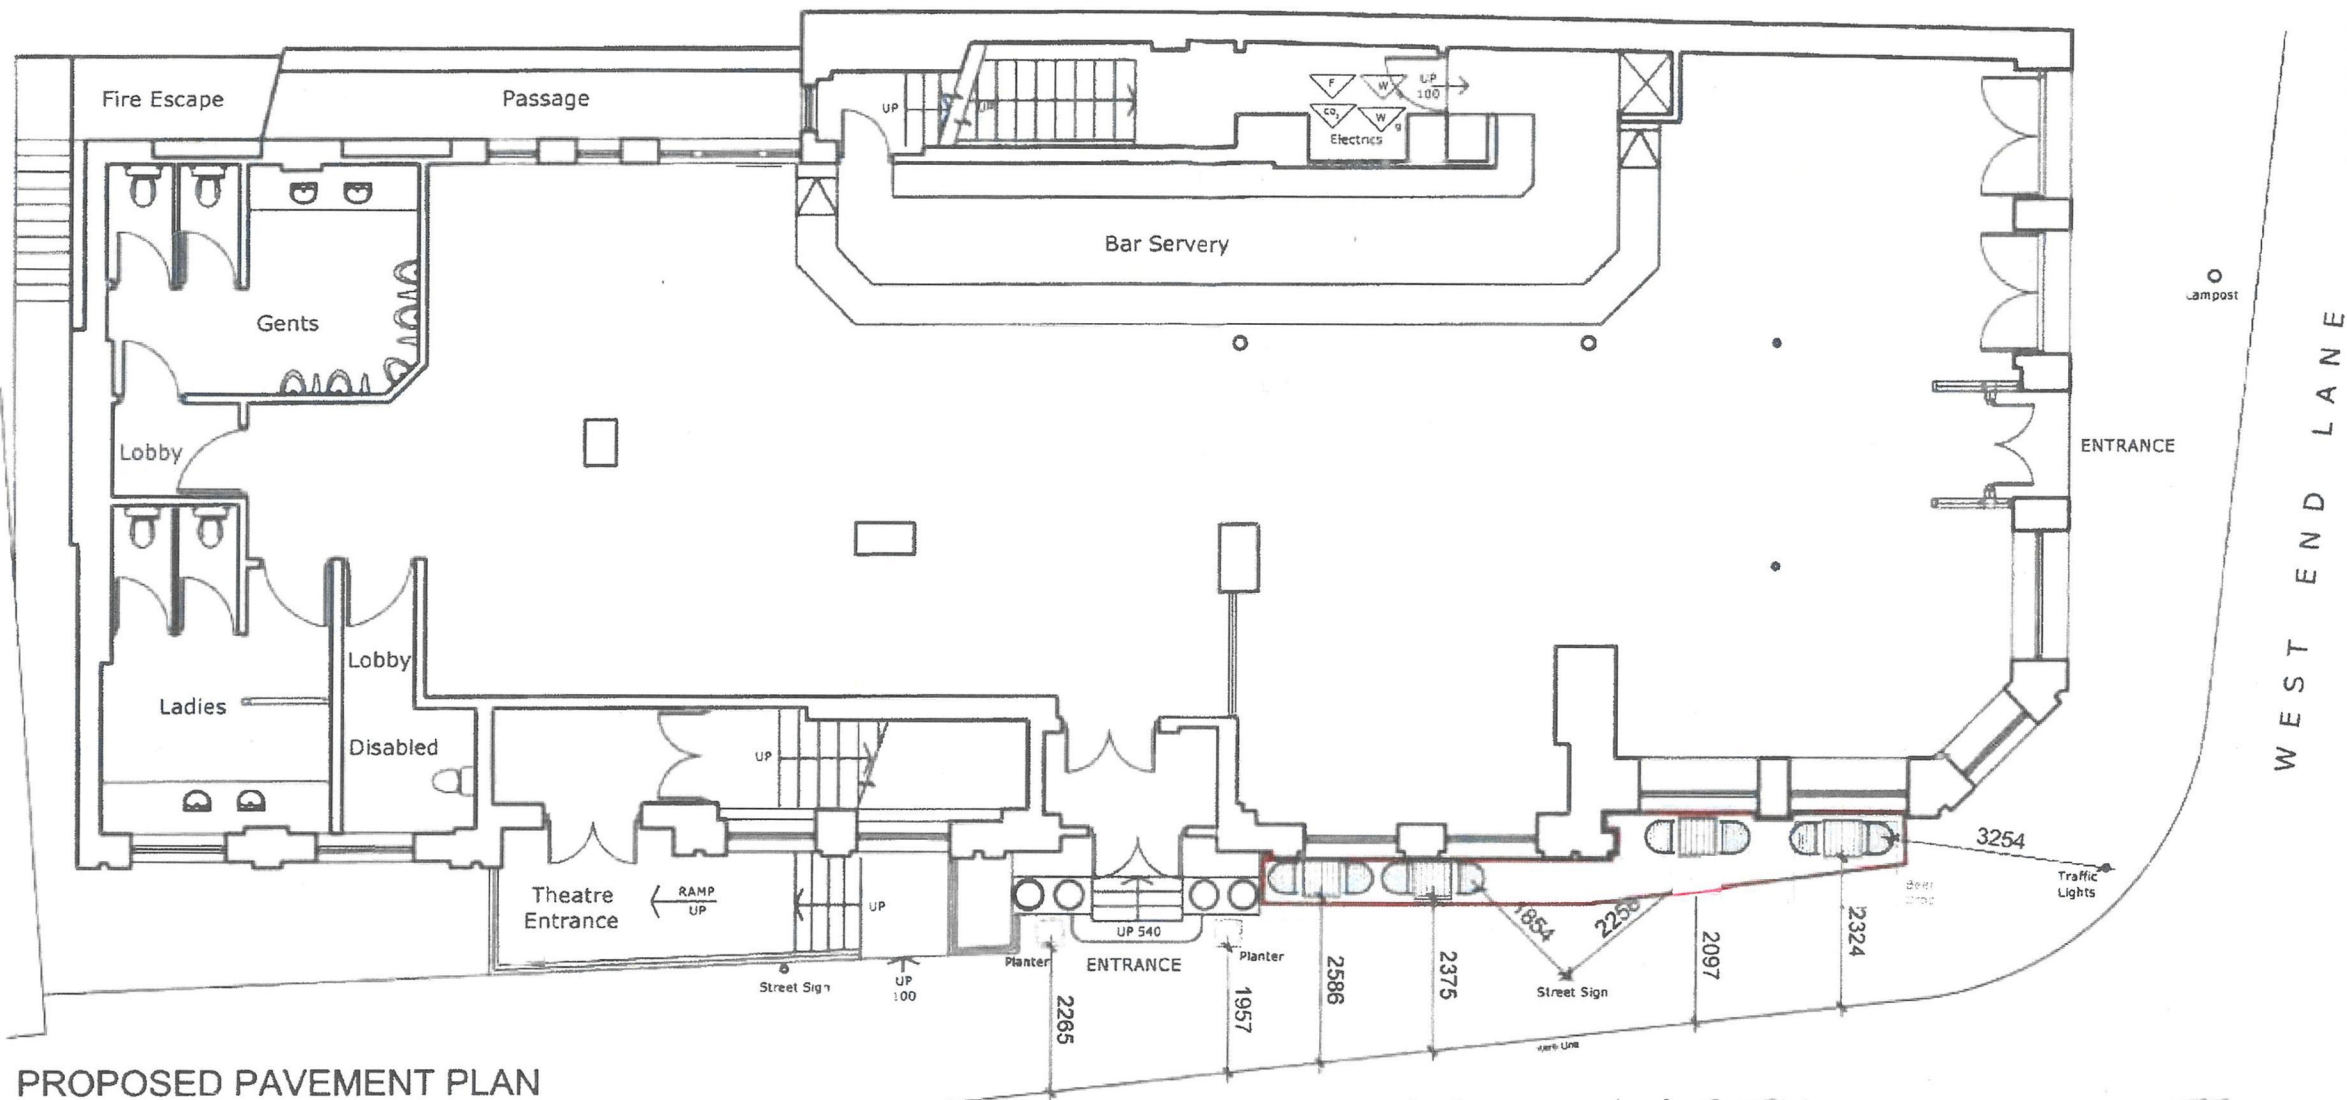

PROPOSED PAVEMENT PLAN

BROADHURST GARDENS



FURNITURE STYLE

FURNITURE

Chairs
Wood look black and aluminium armchair ref AEL Vouvray chair charcoal CODE: L2606 approx size 550mm (w) x 580mm (d)

Tables
Wood look black and aluminium pedestal table ref AEL Black pedestal table 600 x 600mm CODE WTP6SBK

Planters
Black GRP box planters with box ball and lights 750mm (h) x 400mm (d) x 400mm (w) with 250mm dia box ball ref AEL PL5075



SITE LOCATION PLAN (SCALE 1:1250)

July 2016

Rev: Drawing Number: 2219-20

Scale: 1:100 @A3

Project: RAILWAY 100 West End Road, Hampstead. NW6 2LU

PembrookDesign
Summit House, Hopcroft Road, The Pinches, Hallow, Essex. CM19 5BN
Tel: 01278 433888, Fax: 01278 433889

NOTE: CONTRACTORS ARE TO CHECK ALL DIMENSIONS BEFORE SETTING OUT AND SITE OR SHOWWORK ANY ERRORS OR DISCREPANCIES TO BE REPORTED AND RESOLVED BY THE SITE SPECIFIC PRODUCT RESPONSIBLE MANAGER AND DESIGNER/AGENTS