

Project :


FRIEND AT HAND

4 Herbrand Street, London, WC1N 1HX


NOTE: CONTRACTORS ARE TO CHECK ALL SIZES AND DIMENSIONS BEFORE SETTING OUT ANY SITE OR BEFORE ANY ERECTION. ON DISCOVERY OF ANY DISCREPANCY OR ERROR, THE CLIENT SHALL BE RESPONSIBLE FOR THE CORRECTION. THE CLIENT SHALL BE RESPONSIBLE FOR THE CORRECTION.

Scale: 1:50 @ A3
Drawing Number: 1985-01
Rev: B

March 2015

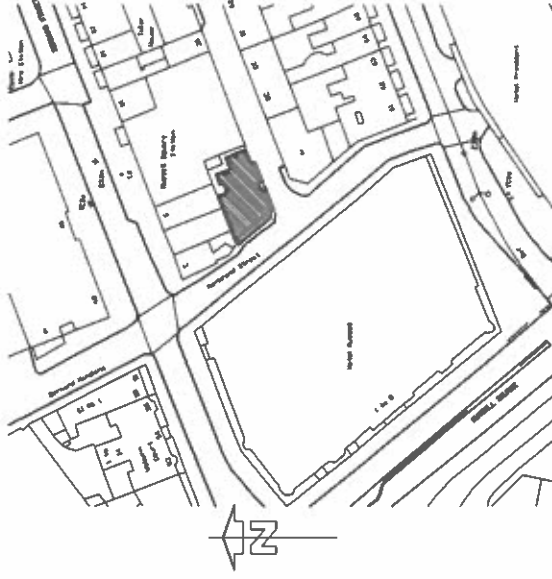


SITE LOCATION PLAN (Scale 1:1250)

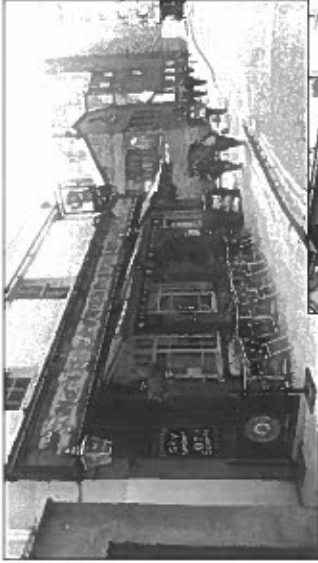

Herbrand Street



Colonnade Street

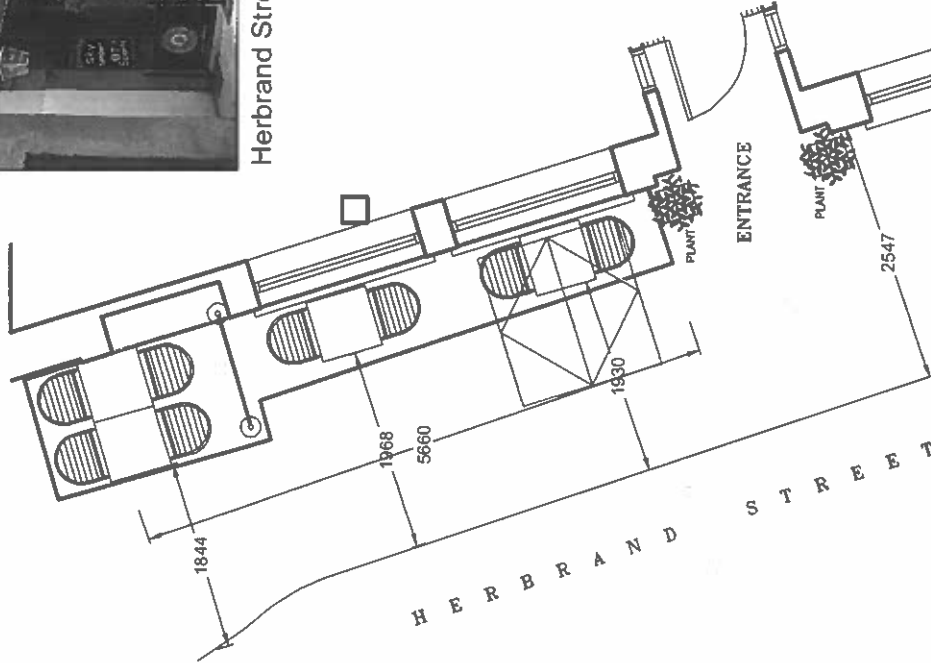

FURNITURE STYLE

BARRIER STYLE (Colour Black)

COLONNADE STREET

PAVEMENT LAYOUT PLAN

PLANTING

UPDATED FINAL PLAN