



Ordnance Survey, (c) Crown Copyright 2017. All rights reserved. Licence number 100022432

a	08/06.23	amended as planners comments
-	30/06.22	draft planning

project
**8 Bracknell Gardens
NW3 7EB**

drawing
**As Proposed
Elevations & Sections**

scale
1:100 @ A1 / 1:200 @ A3

date
June 2022

number/revision
2152.13a


drawn
CG



Front Elevation
1:100 @ A1 / 1:200 @ A3




Lightwell Elevation
1:100 @ A1 / 1:200 @ A3

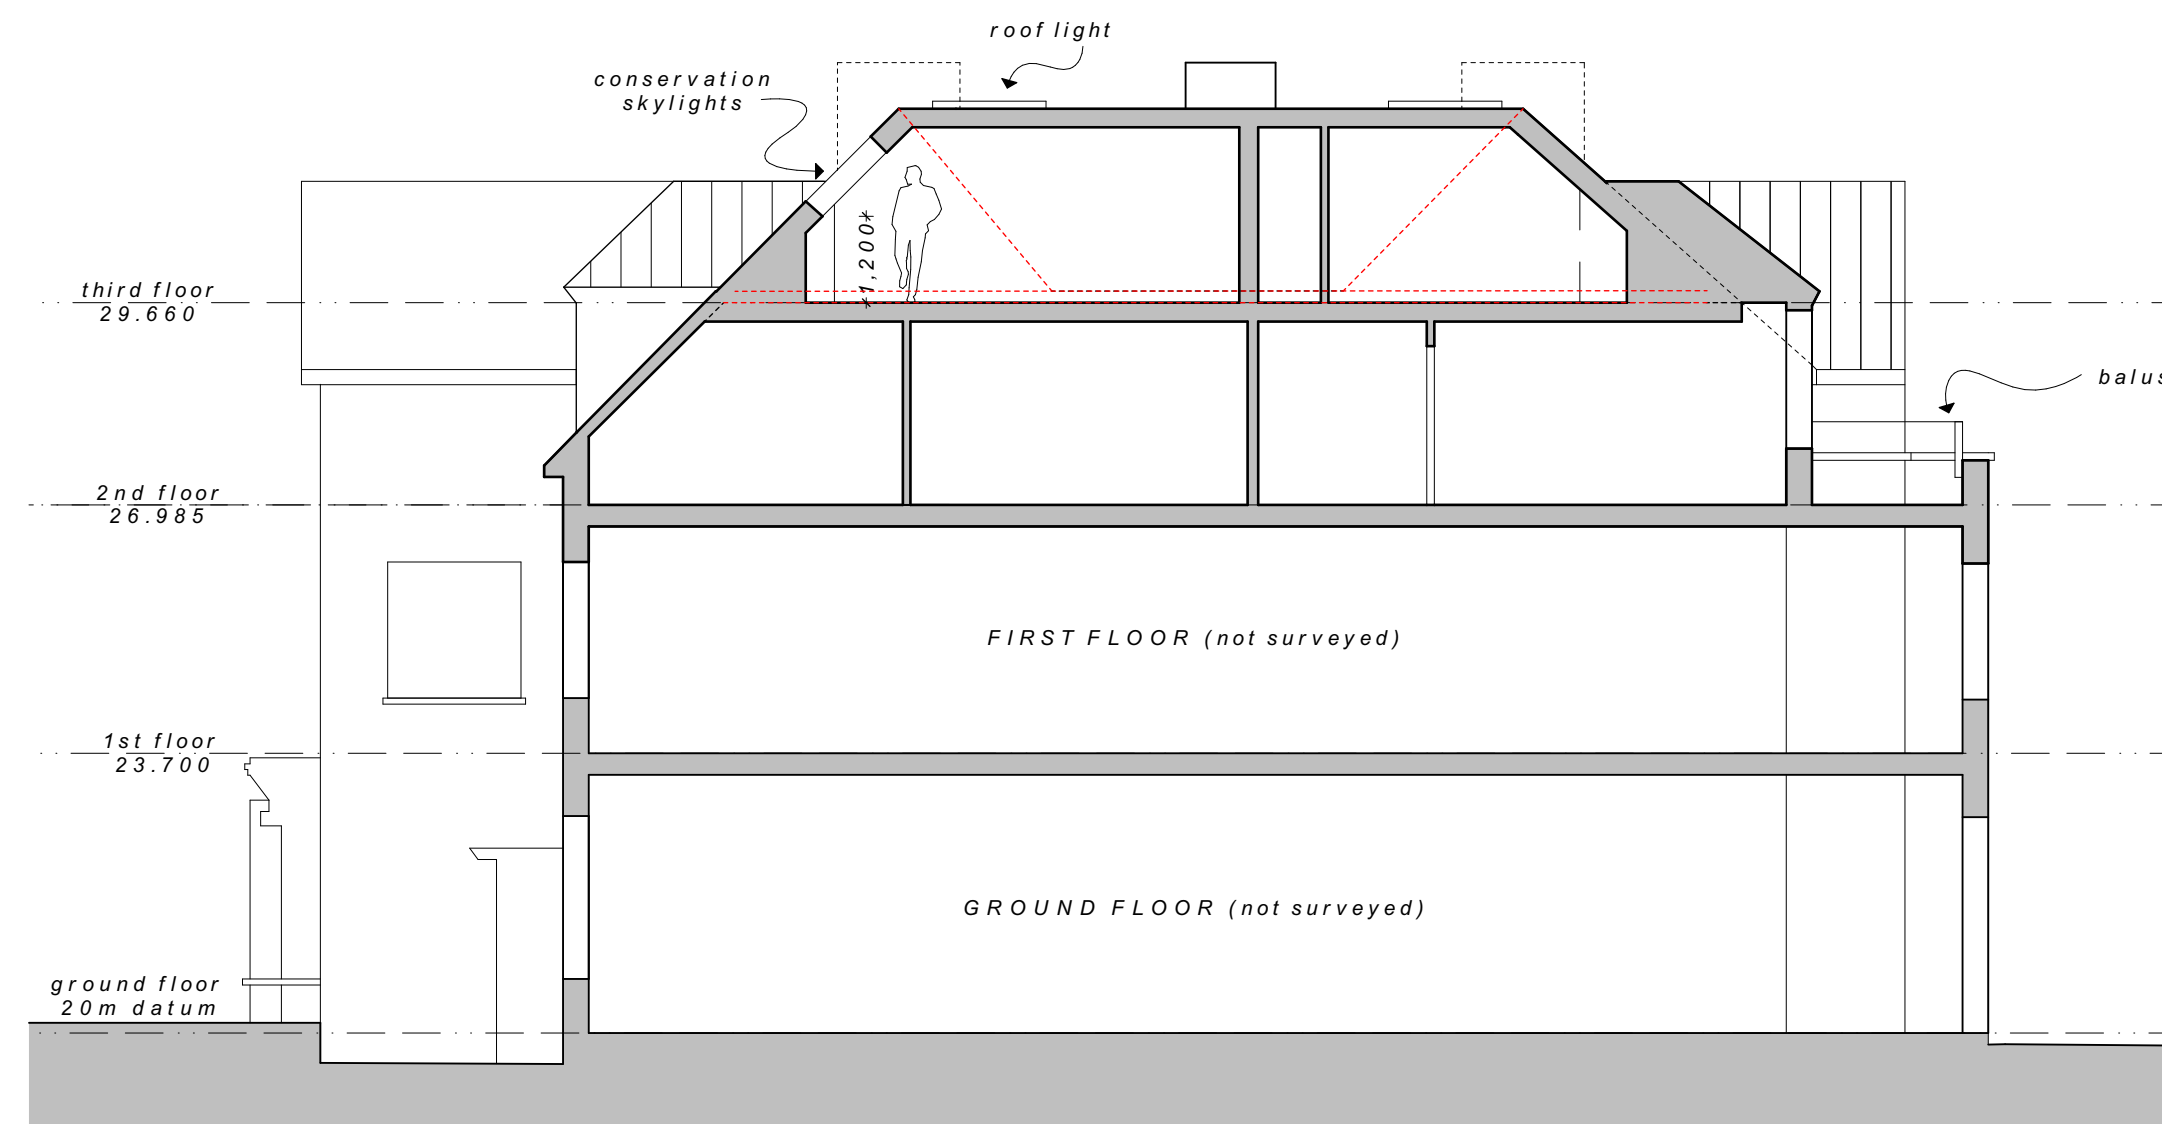

Section BB
1:100 @ A1 / 1:200 @ A3




South-East Elevation
1:100 @ A1 / 1:200 @ A3

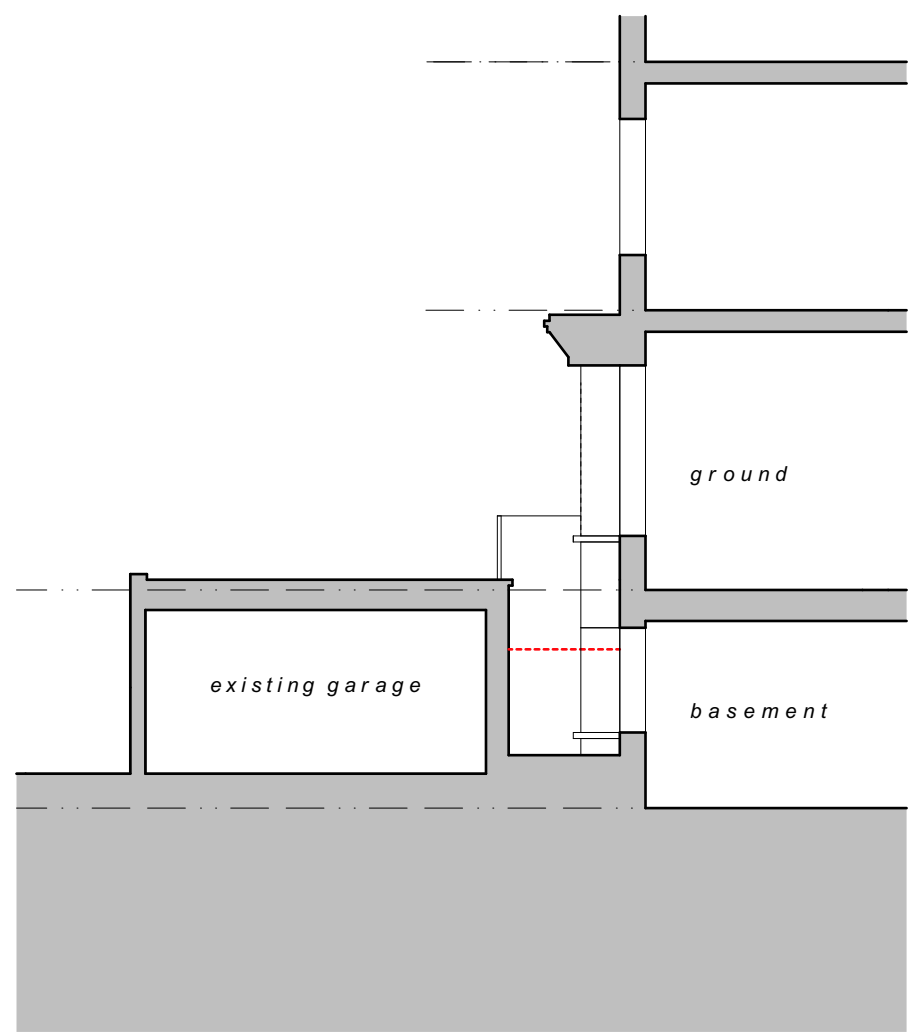

Lightwell Section
1:100 @ A1 / 1:200 @ A3



Rear Elevation
1:100 @ A1 / 1:200 @ A3

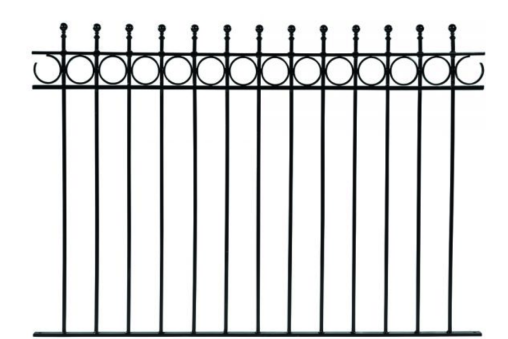


indicative image of proposed railings
(not to scale) metal, black painted,
1100mm high

railing to rear balcony, metal, black
painted, c.400mm high wall top
railing, to match front railings but
without rail heads

all new joinery timber framed with a
white painted finish



North-West Elevation
1:100 @ A1 / 1:200 @ A3

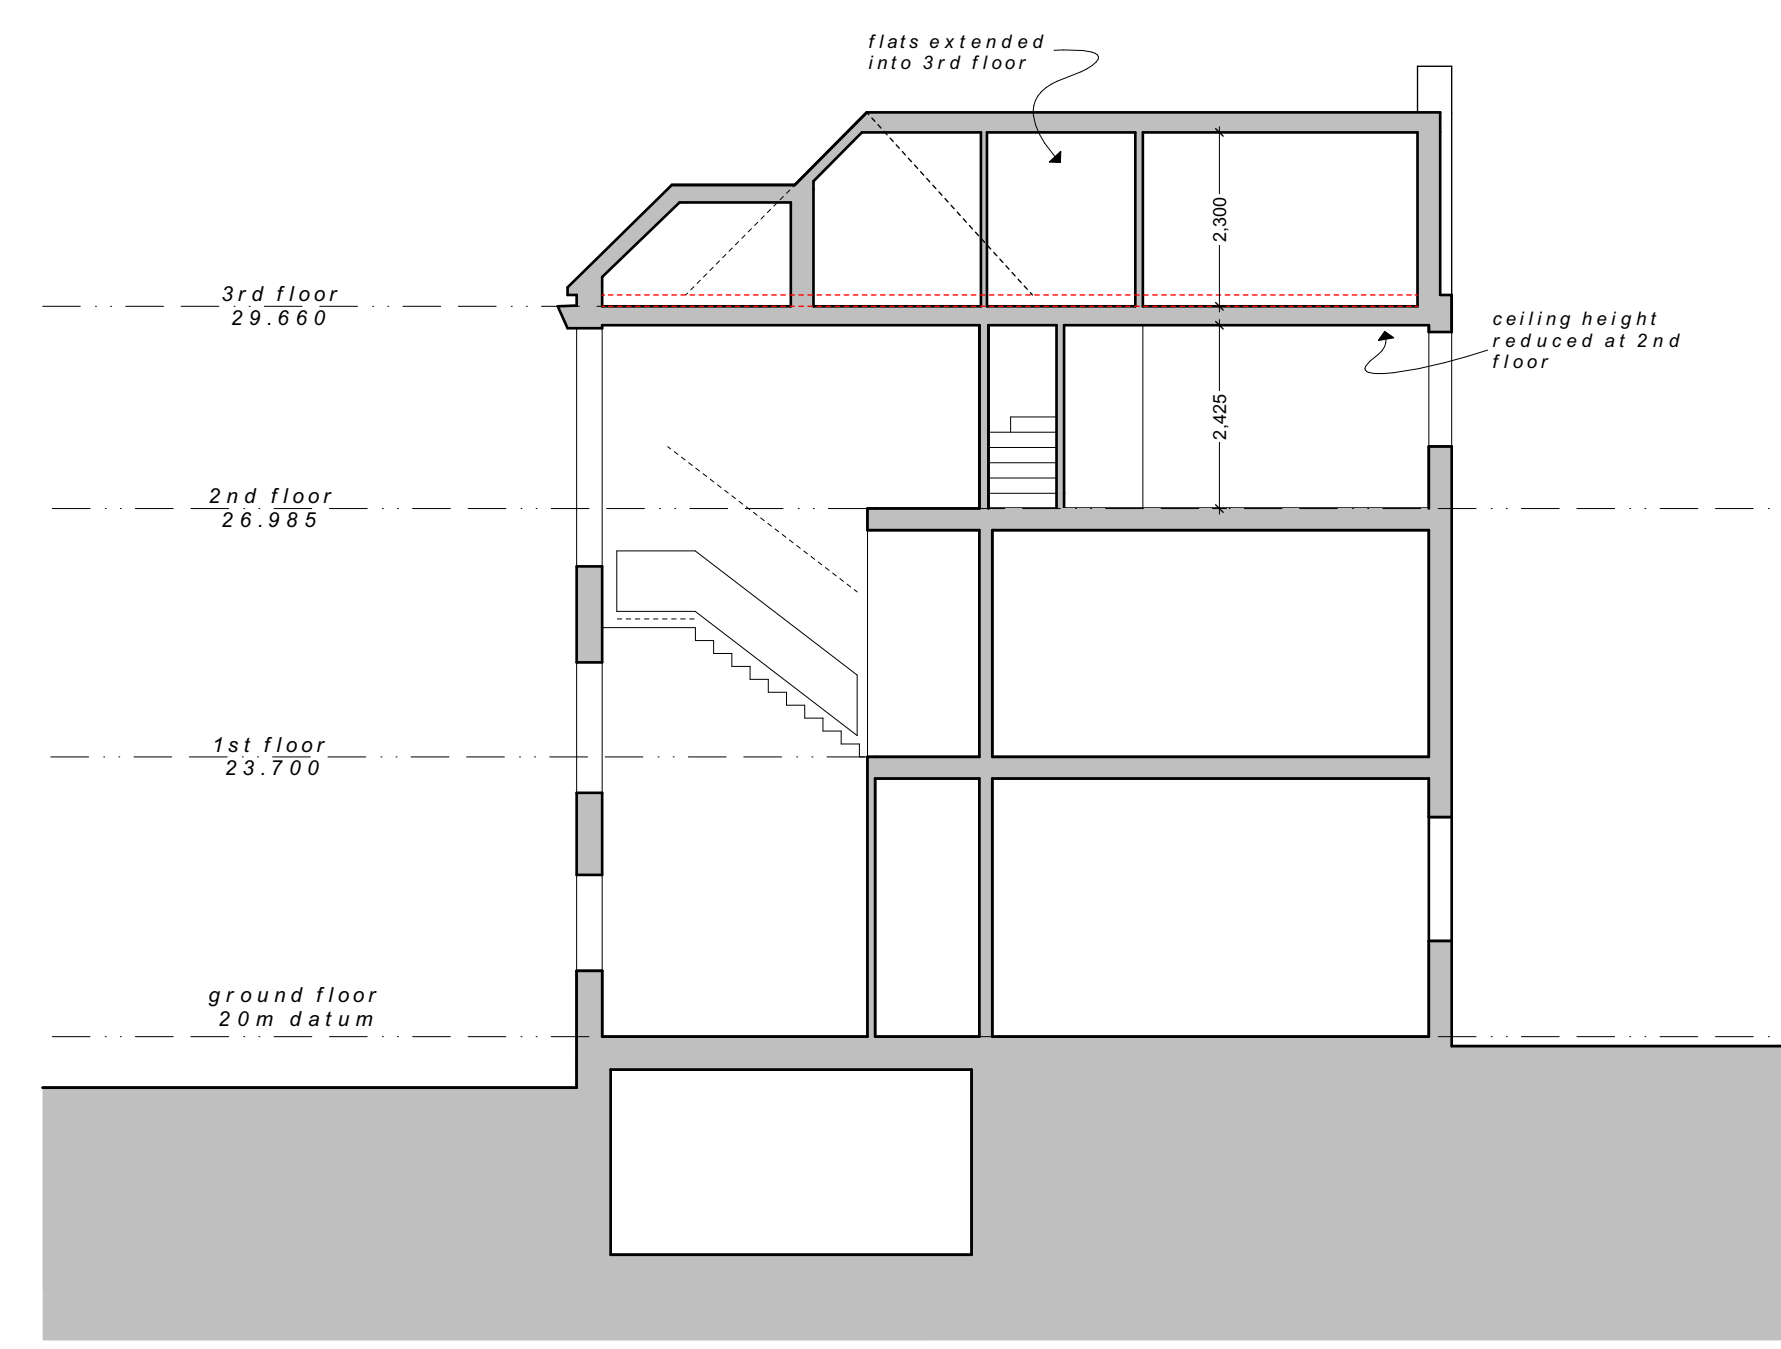

Section AA
1:100 @ A1 / 1:200 @ A3