

Local authorities (Planning Group or Building Control) might request for additional items / information to be added / revised.

Contractor, sub-contractor or supplier is to report any errors, omission or discrepancies on the drawings, and shall not vary any work shown on the drawings without obtaining prior approval from the Architect. Contractor, sub-contractor or supplier is responsible for requesting any additional information from the architect for the correct execution of the works.

Contractor, sub-contractor or supplier shall supply to the Architect all shop drawings, illustrations, specifications, etc. of all specialist work to be incorporated into the main contract works, and shall immediately inform the Architect if any work shown on this drawing is not in accordance with the relevant codes of practice recognized as good practice throughout the industry or if it does not comply with the relevant local authority bye-laws or building regulations.

Contractor to verify all dimensions on site before commencing any work on site or preparing any shop drawings. Figured dimensions to take precedence over scaled dimensions.

Contractor, sub-contractor or supplier shall immediately advise the Architect / quantity surveyor of the effect upon program and cost of any alterations to the proposed works shown on this drawing.

All materials, components and workmanshin to comply with the relevant British Standards, Codes of Practice and appropriate manufacturers' recommendations that from time to time shall apply.

This drawing superseded all previous issues of the same drawing number with earlier revisions. This drawing and design is convright to OR Architects and remains the property of OR Architects. and as such the contents must not be disclosed to anyone or reproduced in any way without prior consent from QR Architects.

### **Project**

9 Maresfield Gardens London NW3 5SJ

### Client

Mr and Mrs. Mandell Mr. Curtis

Zone	Discipline	Status
A	ARCHITECTURE	PLANNING
Level	<b>Drawing Number</b>	Revision
	9MG-PP-02D	D
Donor Ci-	10	

### Paper Size A3 SHEET


Drawing Title Proposed Ground Floor

Scale	Date	Drawn	Checked	
1:100	08/06/202	3 BMG	BMG	
<b>Project Tit</b>		9 Maresfield Gardens		

# ARCHITECTS

LONDON

+44 (0) 203 287 0055 phone info@grarchitects.co.uk email website www.grarchitects.co.uk

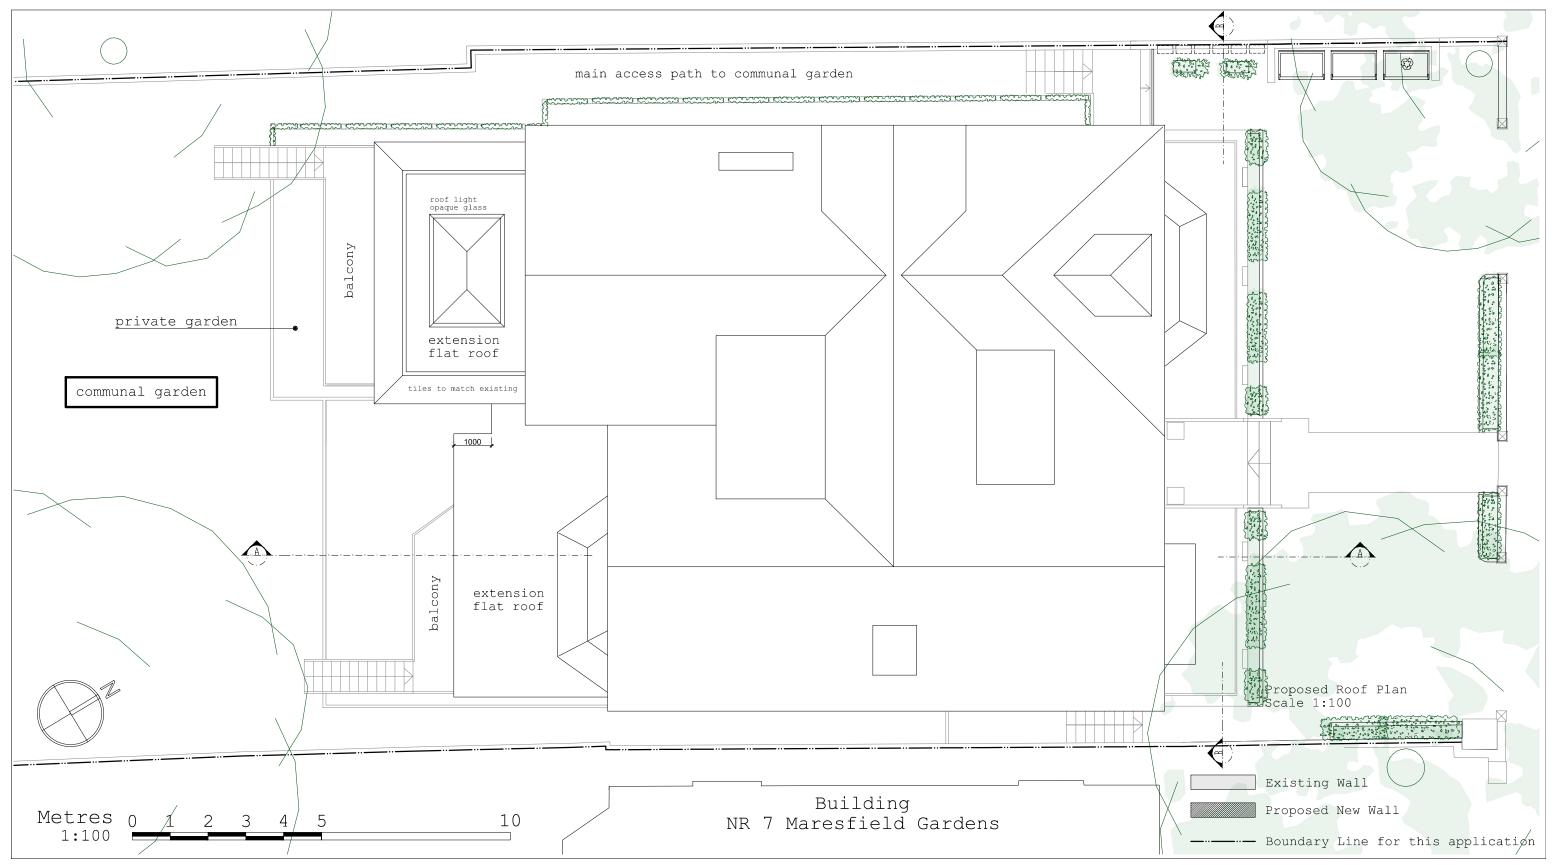

Local authorities (Planning Group or Building Control) might request for additional items / information to be added / revised.

Contractor, sub-contractor or supplier is to report any errors, omission or discrepancies on the drawings, and shall not vary any work shown on the drawings without obtaining prior approval from the Architect. Contractor, sub-contractor or supplier is responsible for requesting any additional information from the architect for the correct execution of the works.

Contractor, sub-contractor or supplier shall supply to the Architect all shop drawings, illustrations, specifications, etc. of all specialist work to be incorporated into the main contract works, and shall immediately inform the Architect if any work shown on this drawing is not in accordance with the relevant codes of practice recognized as good practice throughout the industry or if it does not comply with the relevant local authority bye-laws or building regulations.

Contractor to verify all dimensions on site before commencing any work on site or preparing any shop drawings. Figured dimensions to take precedence over scaled dimensions.

Contractor, sub-contractor or supplier shall immediately advise the Architect / quantity surveyor of the effect upon program and cost of any alterations to the proposed works shown on this

All materials, components and workmanship to comply with the relevant British Standards, Codes of Practice and appropriate manufacturers' recommendations that from time to time shall apply.

This drawing superseded all previous issues of the same drawing number with earlier revisions. This drawing and design is copyright to QR Architects and remains the property of QR Architects, and as such the contents must not be disclosed to anyone or reproduced in any way without prior consent from QR Architects.

### Project

9 Maresfield Gardens London NW3 5SJ

### Client

Mr and Mrs. Mandell Mr. Curtis

]	Zone	Discipline		Status
	A	ARCHITECTU:	RE	PLANNING
	Level	Drawing Num	ber	Revision
		9MG-PP-03C		C
	Paper Size	A3 SHEET		

Drawing Title Proposed Roof Plan

Scale
1:100
23/05/2023
BMG
BMG
BMG

Project Title
9 Maresfield Gardens

## q|**11** ARCHITECTS

LONDON

phone +44 (0) 203 287 0055 email info@grarchitects.co.uk website www.grarchitects.co.uk



Metres o

1:100

Local authorities (Planning Group or Building Control) might request for additional items / information to be added / revised.

Contractor, sub-contractor or supplier is to report any errors, omission or discrepancies on the drawings, and shall not vary any work shown on the drawings without obtaining prior approval from the Architect. Contractor, sub-contractor or supplier is responsible for requesting any additional information from the architect for the correct execution of the works.

Contractor, sub-contractor or supplier shall supply to the Architect all shop drawings, illustrations, specifications, etc. of all specialist work to be incorporated into the main contract works, and shall immediately inform the Architect if any work shown on this drawing is not in accordance with the relevant codes of practice recognized as good practice throughout the industry or if it does not comply with the relevant local authority bye-laws or building regulations.

Contractor to verify all dimensions on site before commencing any work on site or preparing any shoo drawings. Figured dimensions to take precedence over scaled dimensions.

10

Contractor, sub-contractor or supplier shall immediately advise the Architect / quantity surveyor of the effect upon program and cost of any alterations to the proposed works shown on this

All materials, components and workmanship to comply with the relevant British Standards, Codes of Practice and appropriate manufacturers' recommendations that from time to time shall apply.

This drawing superseded all previous issues of the same drawing number with earlier revisions. This drawing and design is copyright to QR Architects and remains the property of QR Architects, and as such the contents must not be disclosed to anyone or reproduced in any way without prior consent from QR Architects.

### Project

9 Maresfield Gardens London NW3 5SJ Zone

### Client

Mr and Mrs. Mandell Mr. Curtis

	<u>=</u>		<u> </u>	
A	ARCHITECTU	PLANNING		
Level	<b>Drawing Num</b>	Drawing Number 9MG-PP-06A		
	9MG-PP-06A			
Paper Size	A3 SHEET			
Drawing Title Proposed East (Front) Elevation				
Section				
Scale	Date	Drawn	Checked	
1:100	08/06/2023	BMG	BMG	
Project Title 9 Maresfield Gardens				

Status

Discipline

# q|**n** architects

LONDON

phone +44 (0) 203 287 0055 email info@grarchitects.co.uk website www.grarchitects.co.uk



Local authorities (Planning Group or Building Control) might request for additional items / information to be added / revised.

Contractor, sub-contractor or supplier is to report any errors, omission or discrepancies on the drawings, and shall not vary any work shown on the drawings without obtaining prior approval from the Architect. Contractor, sub-contractor or supplier is responsible for requesting any additional information from the architect for the correct execution of the works.

Contractor, sub-contractor or supplier shall supply to the Architect all shop drawings, illustrations, specifications, etc. of all specialist work to be incorporated into the main contract works, and shall immediately inform the Architect if any work shown on this drawing is not in accordance with the relevant codes of practice recognized as good practice throughout the industry or if it does not comply with the relevant local authority bye-laws or building regulations.

Contractor to verify all dimensions on site before commencing any work on site or preparing any shop drawings. Figured dimensions to take precedence over scaled dimensions.

Contractor, sub-contractor or supplier shall immediately advise the Architect / quantity surveyor of the effect upon program and cost of any alterations to the proposed works shown on this

All materials, components and workmanship to comply with the relevant British Standards, Codes of Practice and appropriate manufacturers' recommendations that from time to time shall apply.

This drawing superseded all previous issues of the same drawing number with earlier revisions. This drawing and design is copyright to OR Architects and remains the property of OR Architects. and as such the contents must not be disclosed to anyone or reproduced in any way without prior consent from QR Architects.

### **Project**

9 Maresfield Gardens London NW3 5SJ

### Client

Mr and Mrs. Mandell Mr. Curtis

Zone	Discipline		Status	
A	ARCHITECTU	RE	PLANNING	
Level	<b>Drawing Num</b>	ber	Revision	
	9MG-PP-07A		A	
Paper Size	A3 SHEET			
<b>Drawing Title</b>	Proposed B	East (Front	) Elevatio	
	Q			

Street View

<u>Scale</u>	<u>Date</u>	<u>Drawn</u>	Checked
1:100	08/06/2023	BMG	BMG
<b>Project Title</b>	9 Maresfield Gardens		

ARCHITECTS

LONDON

+44 (0) 203 287 0055 phone email website www.grarchitects.co.uk