

GENERAL NOTES

DO NOT SCALE DRAWINGS. USE DIMENSIONED DRAWINGS ONLY.
 ALL DIMENSIONS TO BE CHECKED PRIOR TO COMMENCEMENT OF ANY WORKS. AND / OR PREPARATION OF ANY SHOP DRAWINGS.
 ALL DISCREPANCIES TO BE REPORTED TO THE ARCHITECT.
 THIS DRAWING TO BE READ IN CONJUNCTION WITH ALL OTHER ARCHITECTS DRAWINGS AND SPECIFICATIONS AND OTHER CONSULTANTS INFORMATION
 ALL STRUCTURAL ELEMENTS TO BE CROSS CHECKED WITH ENGINEERS DOCUMENTS

NOTES

SCHEDULE REFERENCES

REVISION SCHEDULE

REVISION	DATE	DESCRIPTION	ISSUED BY
P1	26/05/2023	Issue for Planning and Listed Building Consent Applications	JD
P2	31/05/2023	Revised Issue for Planning and Listed Building Consent, decorations amended	JD



New condensers and AHU on gantry in same location as previous

New liquid cold applied roofing membrane over insulation and vapour control layer, bonded to existing screed substrate. New copper flashing into wall

Slate ceiling reinstated 250mm lower than original to allow new reinforcement structure. Roof installed at same level as existing ceiling in adjacent corridor

New plywood and timber joist reinforcement to patent slate roof per Civic Engineering details and specification. Ply not bonded to slate. New timber wall plates fixed into existing masonry


Retained slate ceiling reinstated on new timber structure over. Any slates broken during removal replaced like-for-like.

Repair existing cracked plaster and paint between picture rail and cornice

B/3/X04

Historic timber and glass bookcases to be protected from mechanical damage, dust and excessive vibration for duration of works

1 Section DD - Proposed
 Scale: 1:50

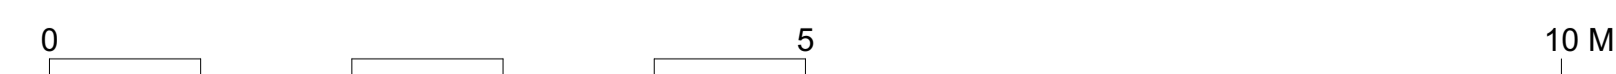

Nex—
 55 Whitfield St,
 London W1T 4AH

e: office@nex-architecture.com
 t: +44 20 7183 0900

—The British Museum
 Great Russell St, London WC1B 3DG

PROJECT:
 BM Water Ingress Roof Works

DRAWING:
 Section DD - Proposed

STATUS:	DATE:	DRAWN:	CHECKED:
Planning	31/05/2023	JD	AD
SCALE:	DRAWING NO.:	REVISION:	
1:50 @ ISO A1	111-Nex-00-XX-DR-A-274	P2	