




NOTES
 Fletcher Priest Architects is a Limited Liability Partnership registered in England and Wales (OC336568) at the below address. This drawing is to be read in conjunction with the design risk assessment prepared by fpa. This drawing is to be read in conjunction with other drawings and specification produced by fpa and other members of the design team. All dimensions are in millimeters unless otherwise stated. Do not scale this drawing. Any discrepancies in dimensions are to be reported to the architect. All information subject to detail site survey.

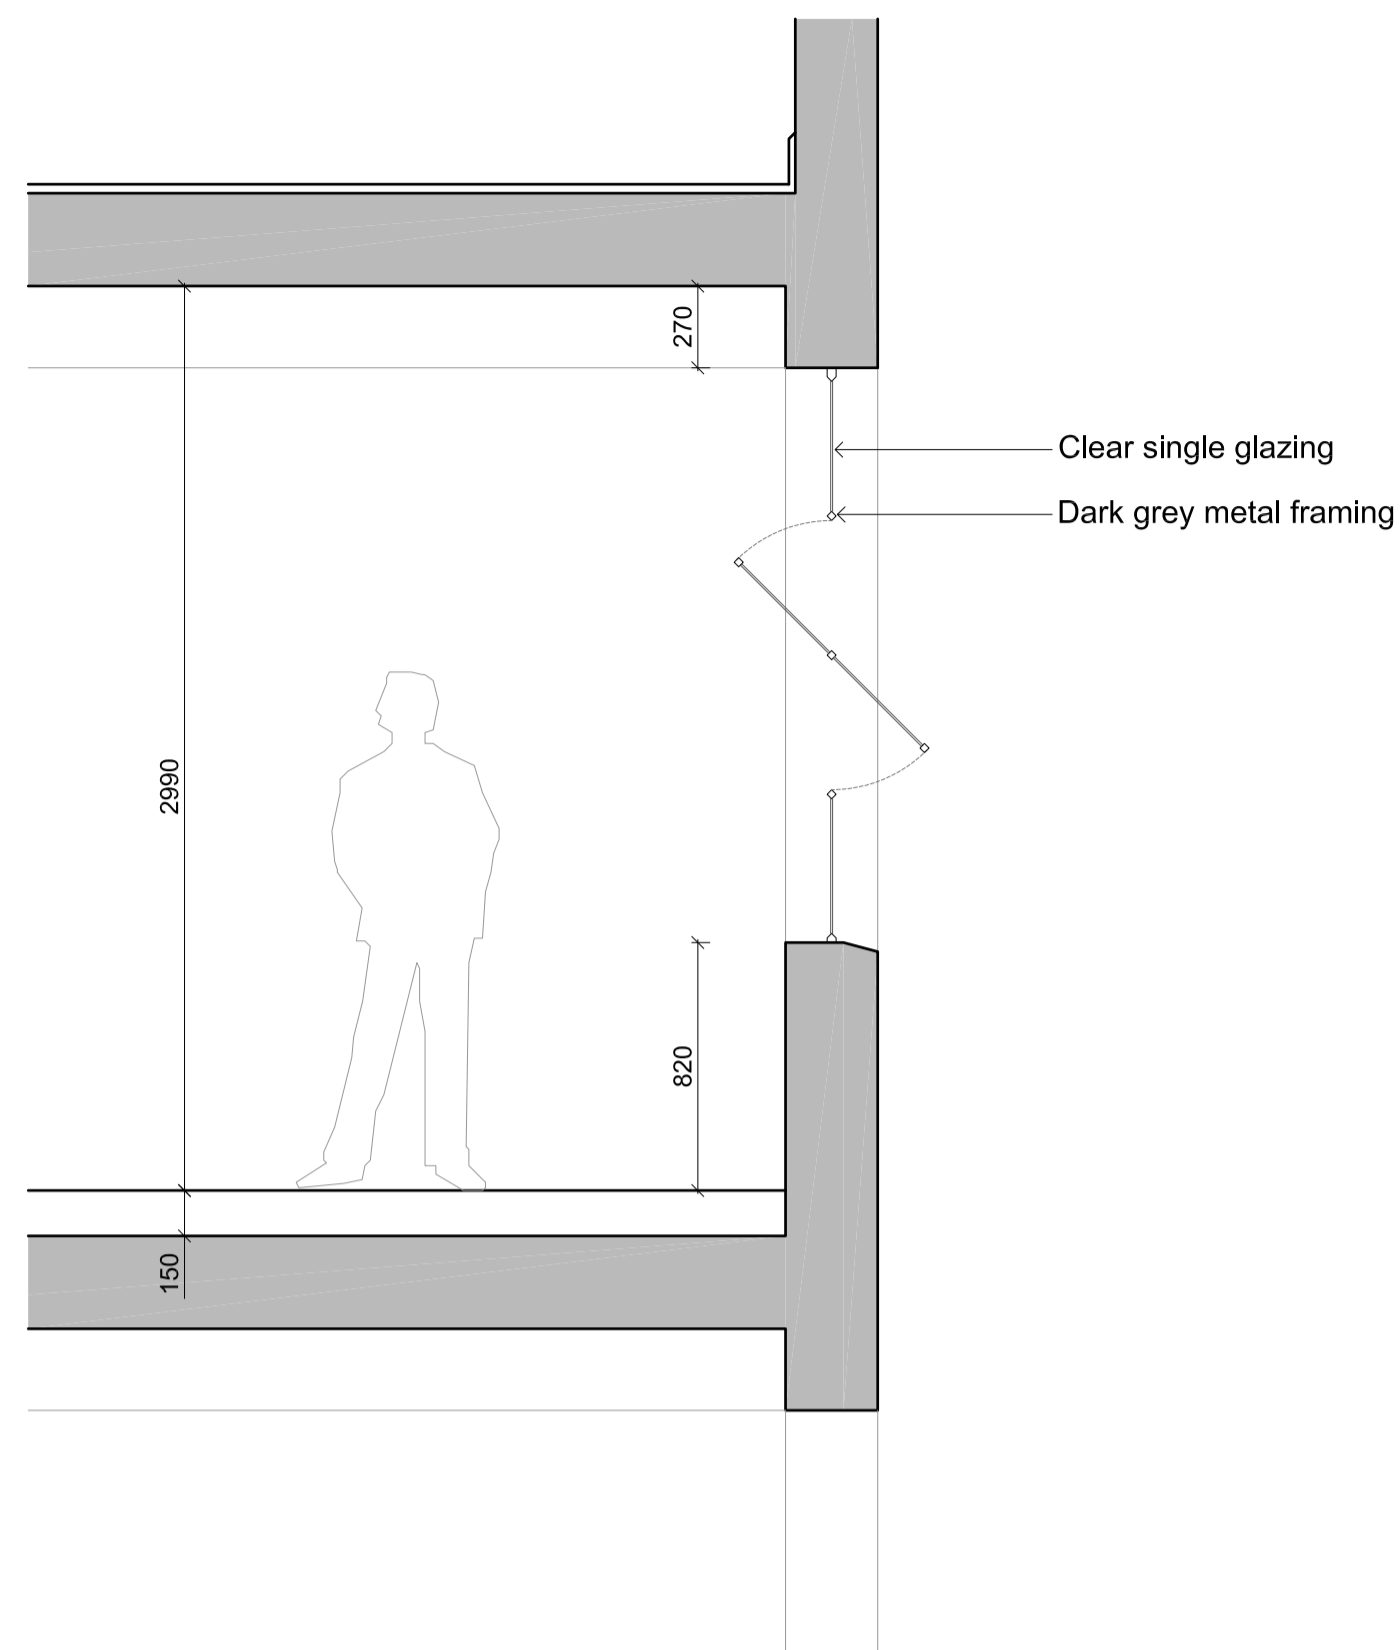


1 Existing: Typical section

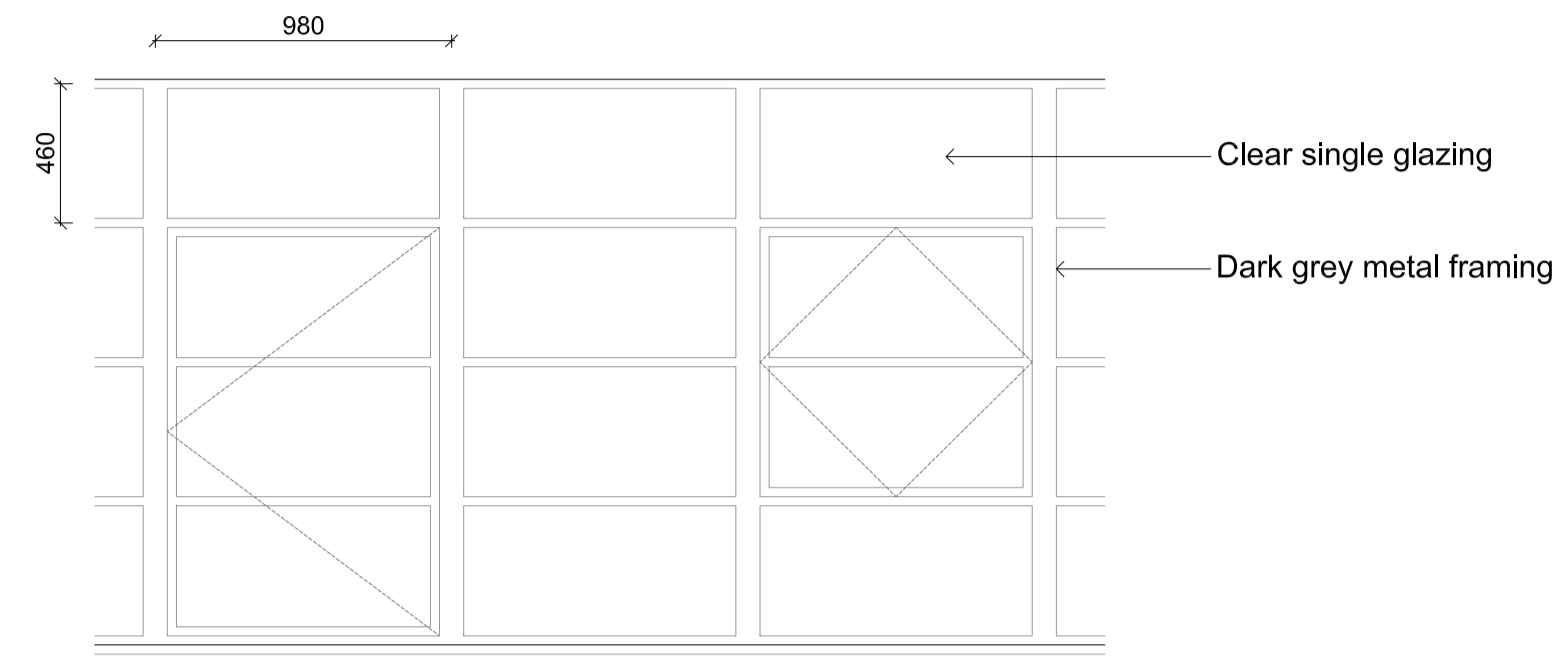


2 Existing: West (Cleveland Street) elevation

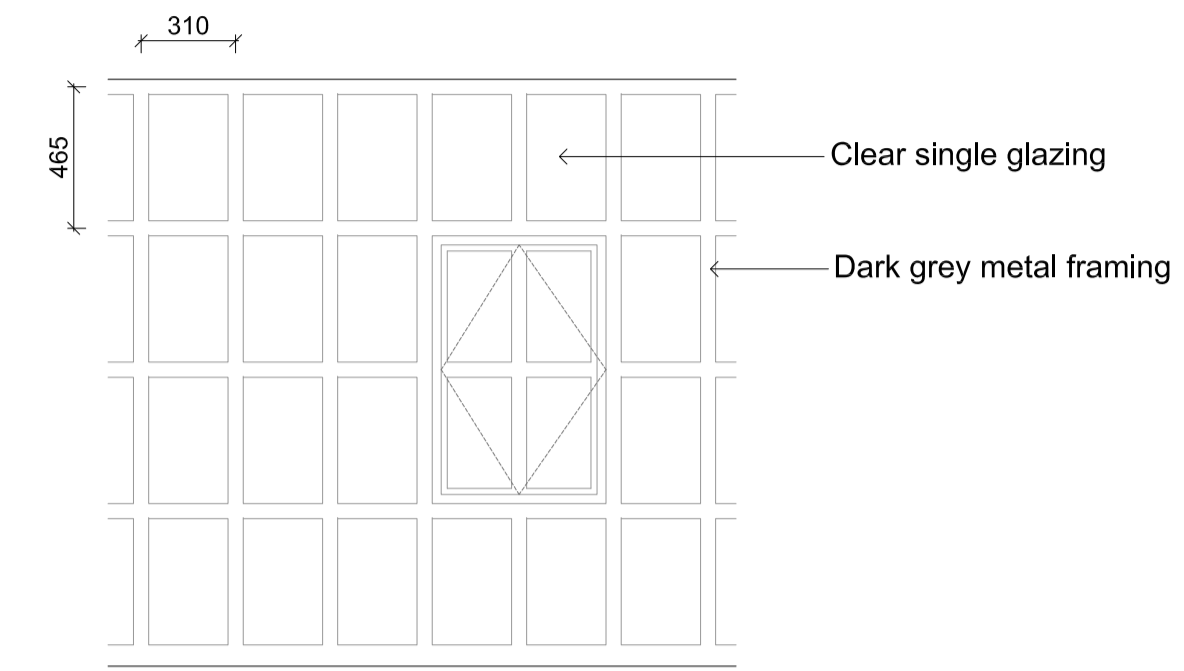


3 Existing: Other elevations and courtyard

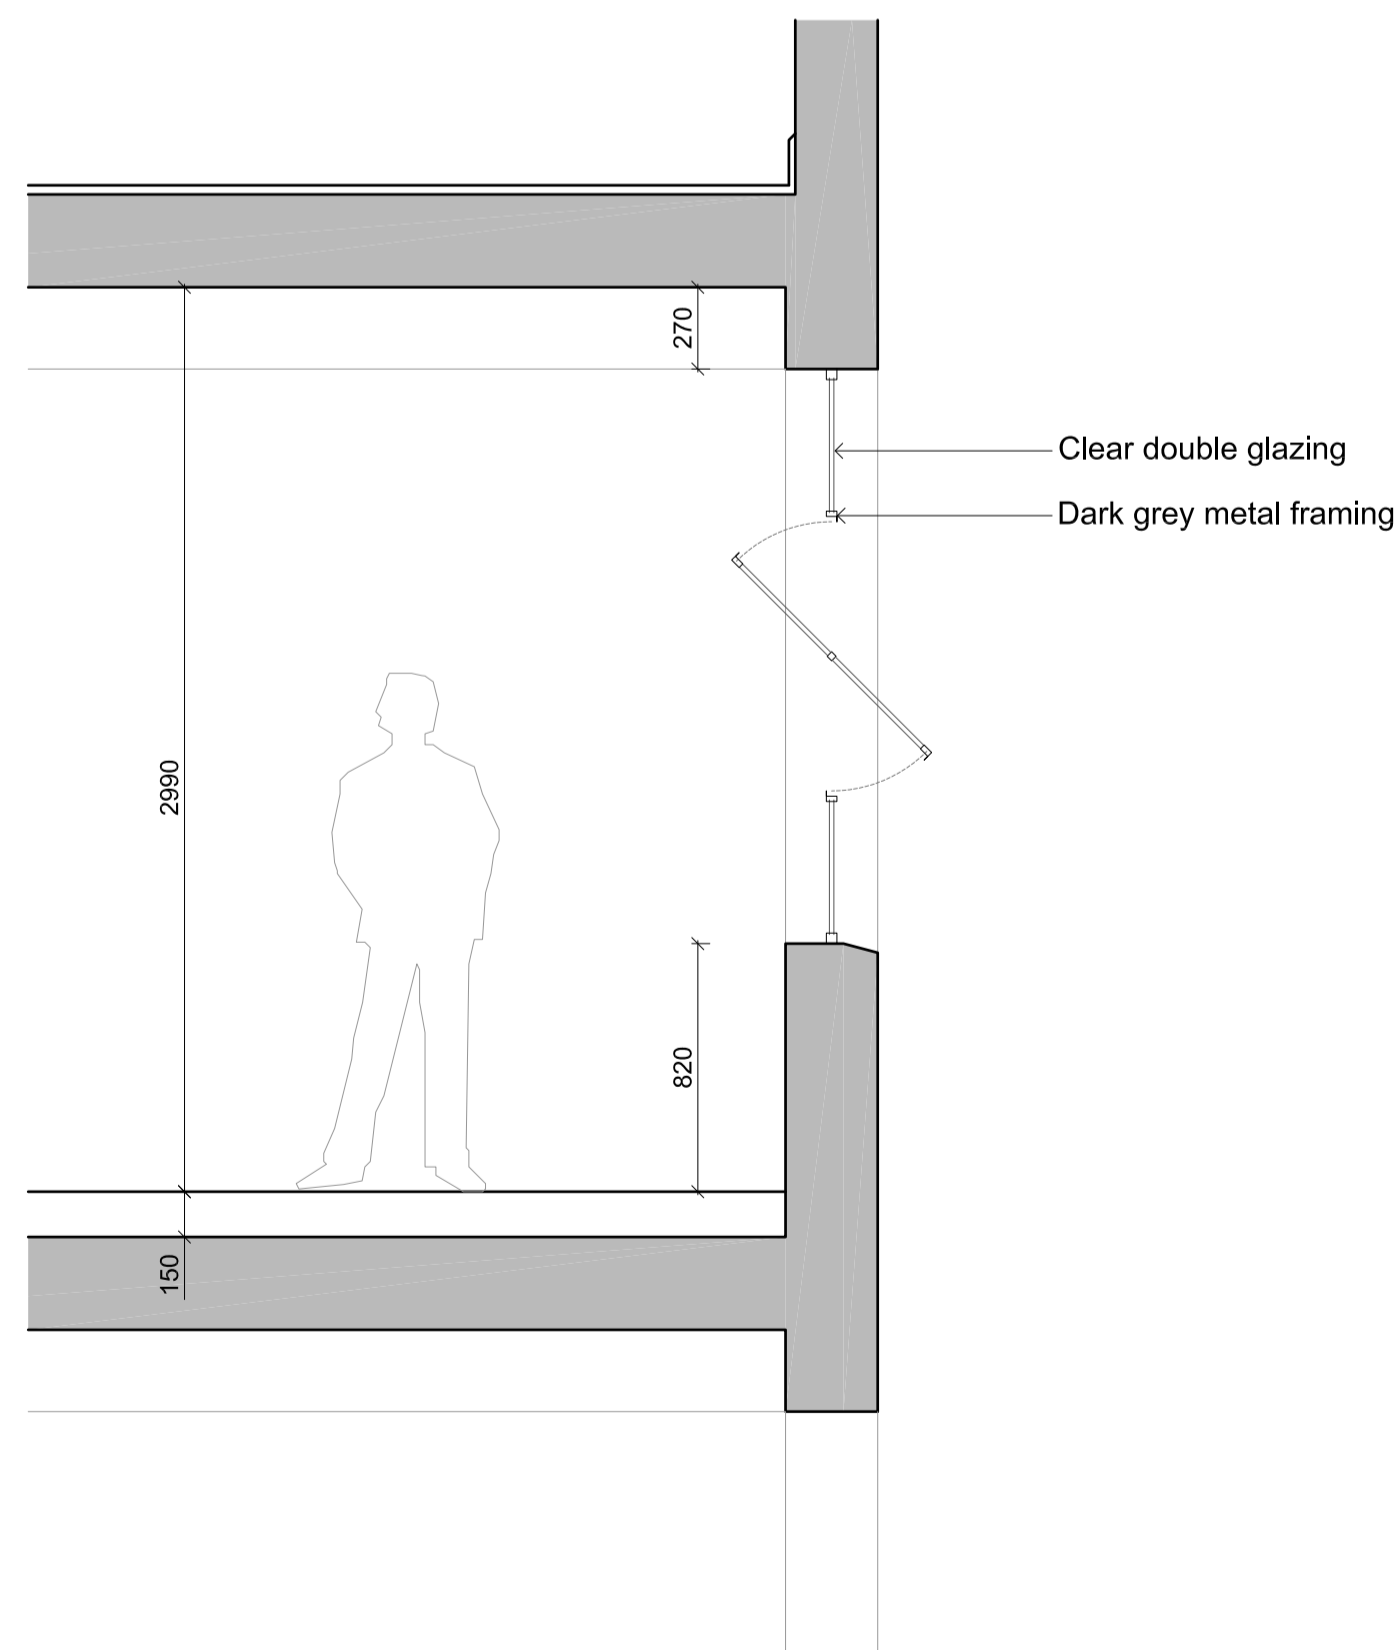

4 Proposed: Typical section

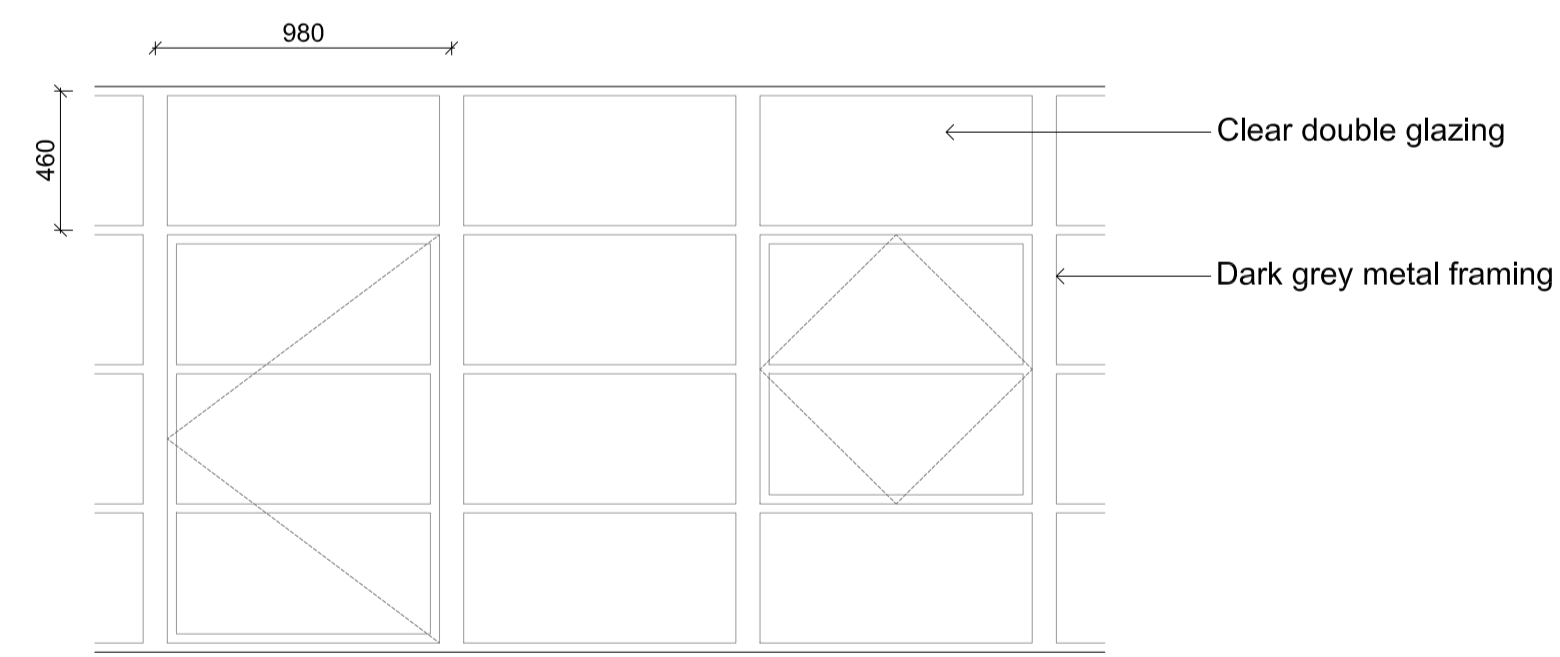

5 Proposed: West (Cleveland Street) elevation

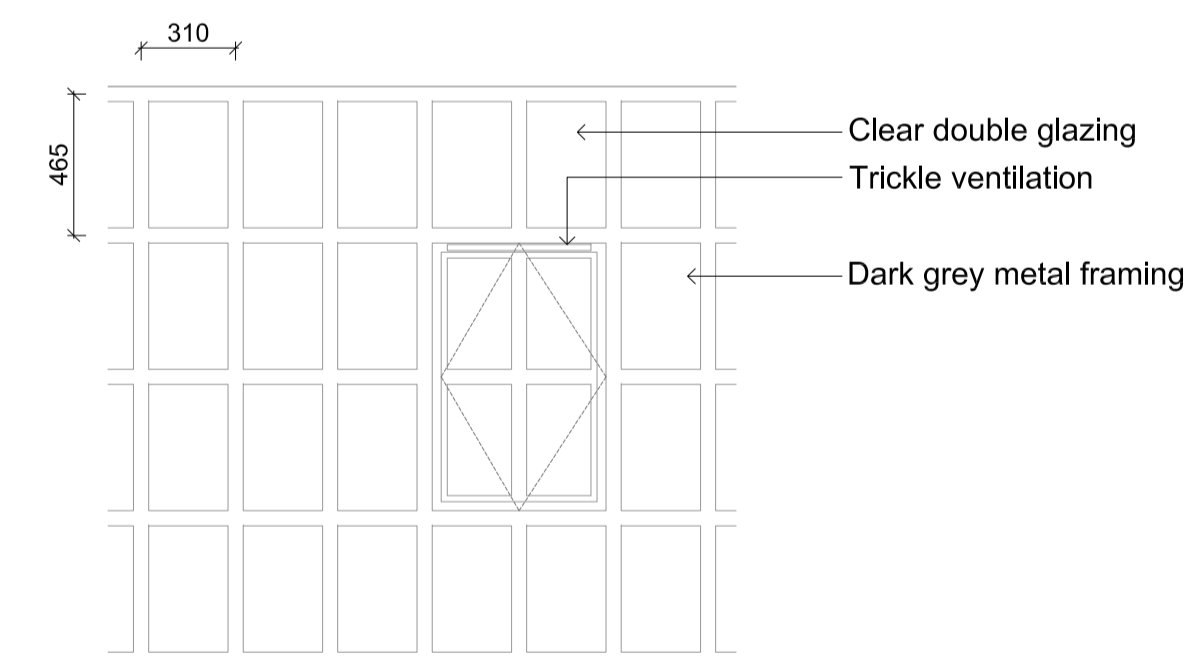

6 Proposed: Other elevations and courtyard

P01	Drawing revised	CR	-	02.06.2023
P00	First issue	RD	CR	05.05.2023
REV	DESCRIPTION	BY	CHK	DATE

PLANNING

**DERWENT
MIDDLESEX HOUSE**

16 PLANNING

**EXISTING & PROPOSED
WINDOW DETAILS**

DRAWING NUMBER / REVISION
1905-FPA-XX-ZZ-DR-A-163000

SCALE
1:25@A1

DATE / DRAWN BY / CHECKED BY
19.04.2023 RD / CR

fletcher priest architects
london + köln + riga

middlesex house
 34/42 cleveland st
 london W1T 4JE
 t +44 (0)20 7034 2200
 f +44 (0)20 7637 5347
 www.fletcherpriest.com