


Do not scale dimensions off this drawing.
Check all dimensions and report any
discrepancies to the Architect before
proceeding with the works.
Notify the Architect immediately of any
discrepancies between the drawings and
other contract documents.

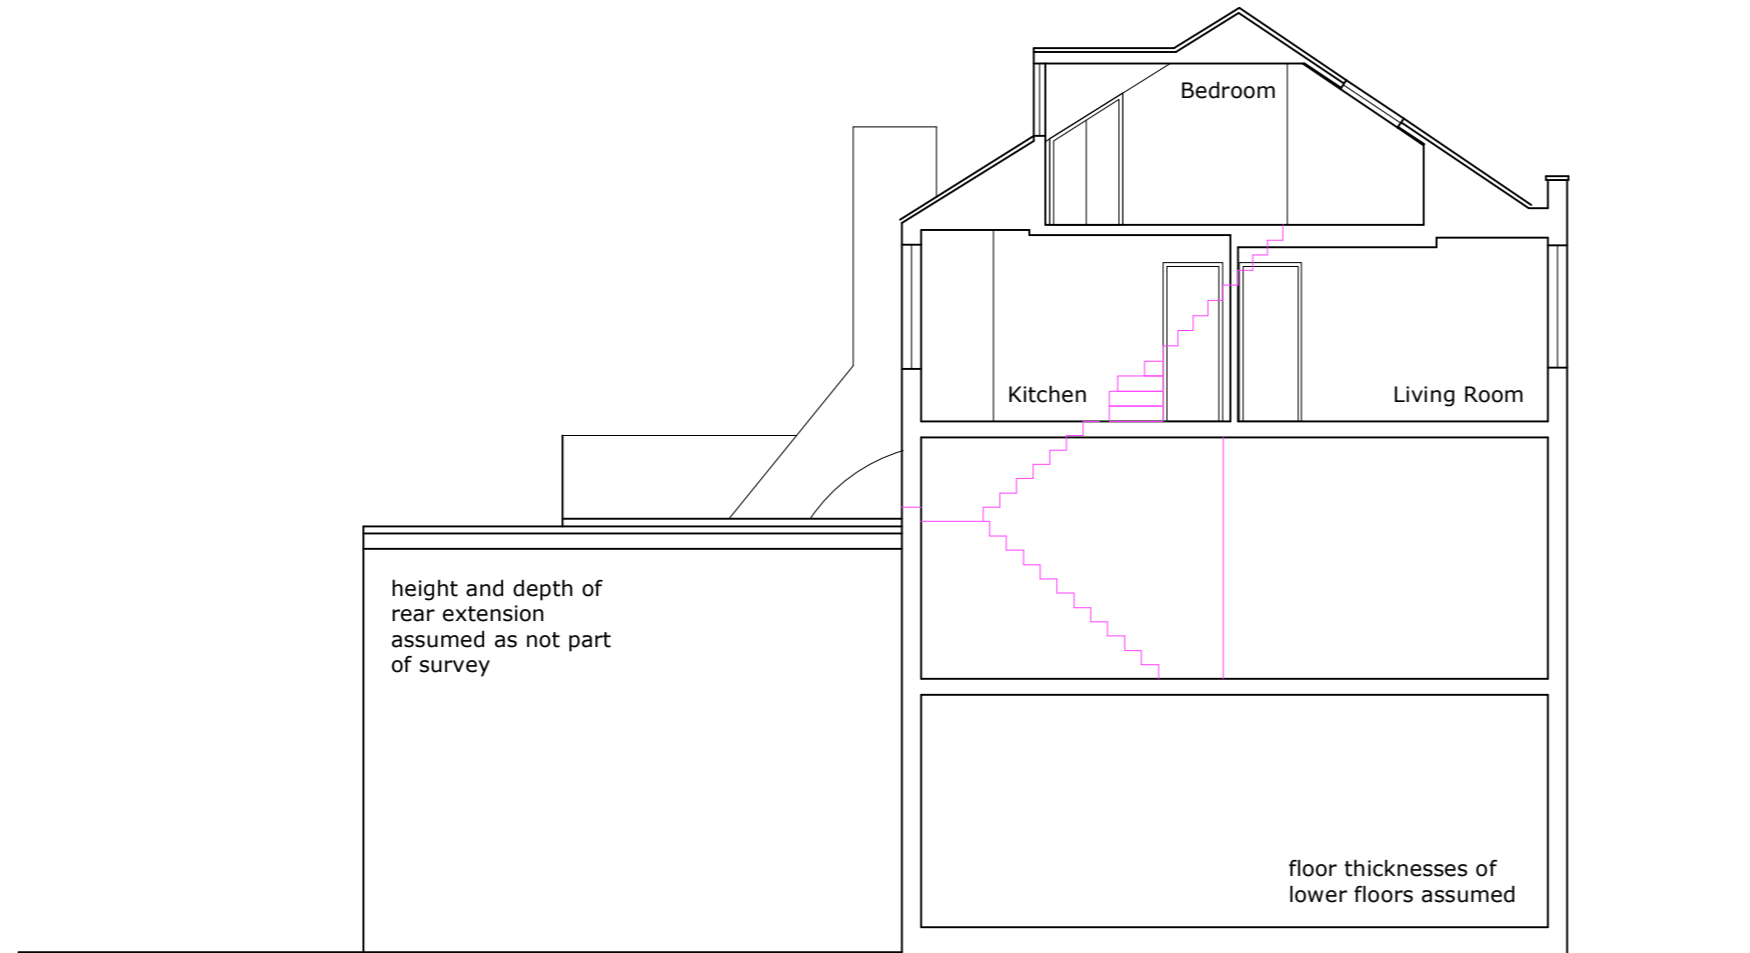

job
27 Gascony Avenue, Top
Floor Flat, London, NW6 4NB
drawing
EXISTING SECTION
scale 1:100 @ A3 date 01.11.22
no 620.100.PL.02 rev /