
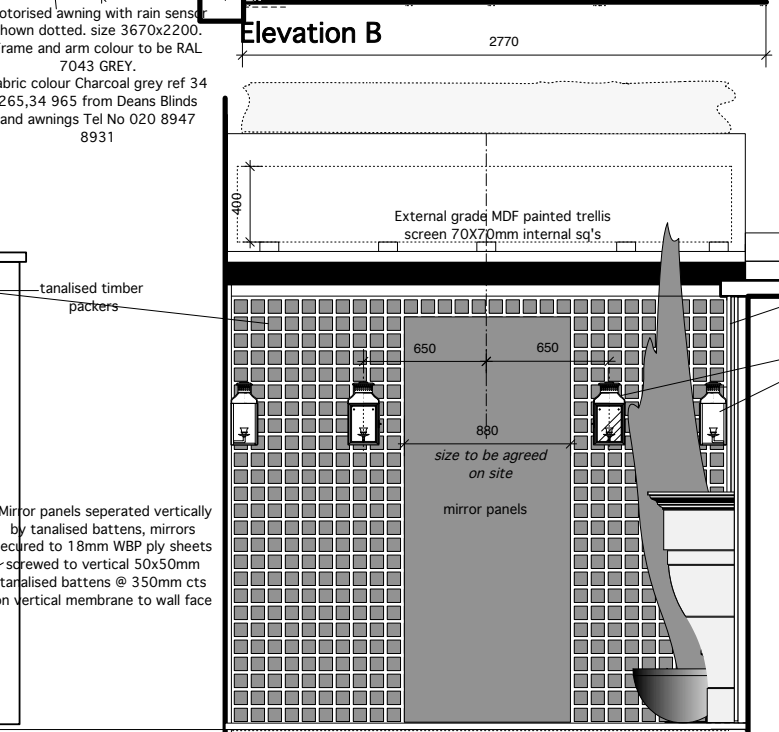
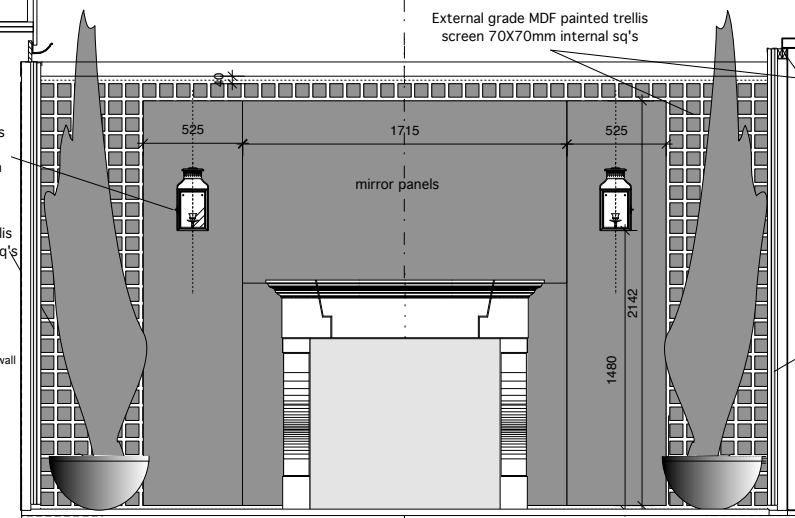


External first floor terrace

Ground floor rear terrace

Elevation B

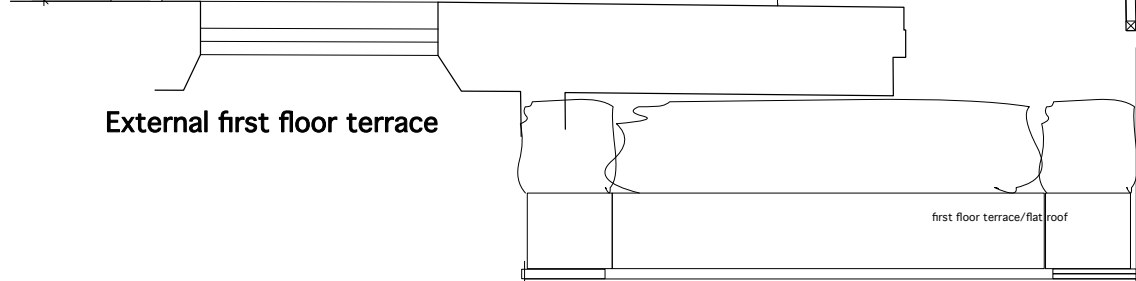

Elevation A

Elevation D

FOR INFORMATION ONLY

NOTES
The contractor is to check all dimensions on site

no.	revision
dwg type	DETAIL LAYOUT
dwg status	PRELIMINARY
Sacks Maguire Architects 155a Regents Park Road London NW1 8BB Telephone 020 7722 9298 Fax 020 7586 9059	
Project 2 CHESTER PLACE, LONDON	
Title External rear terrace	
Client JANIE SCHAFFER	
scale 1:20	drawn et
job number	drawing number
449	70
date Jan 10	revision
	C