




EXISTING / SECTION AA'
Section Drawing

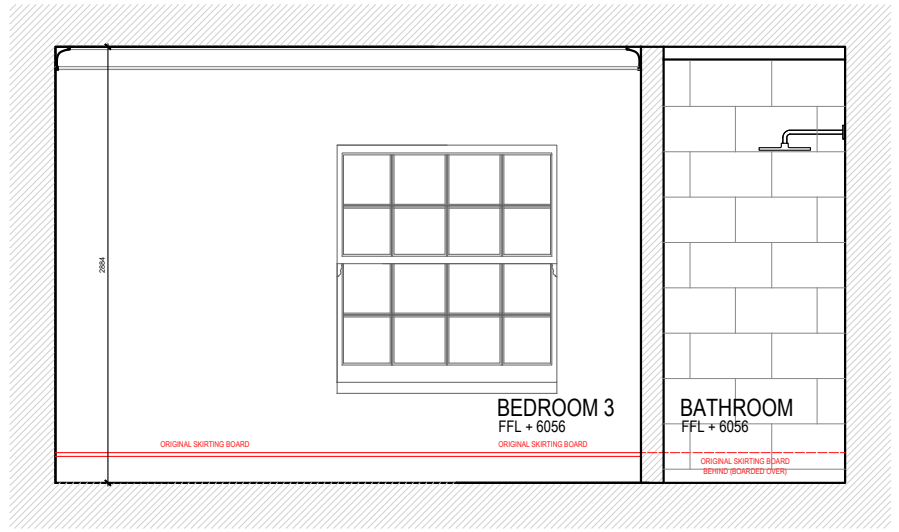


PROPOSED / SECTION AA'
Section Drawing

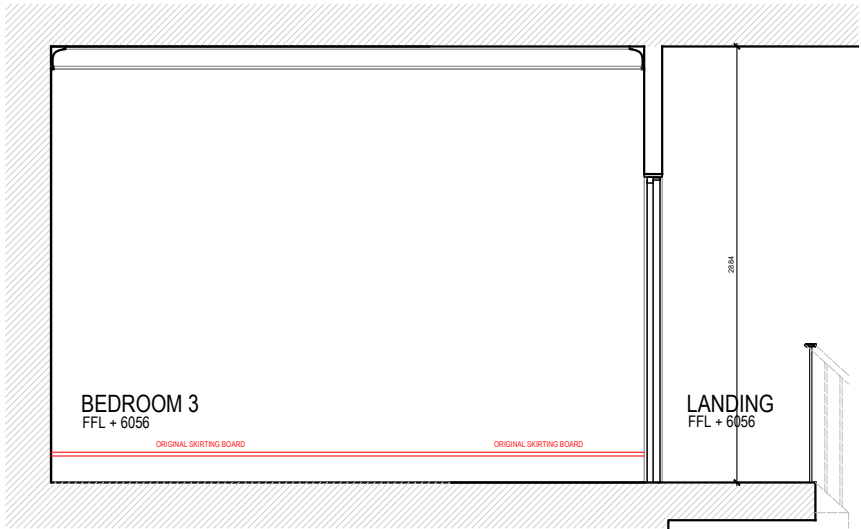


EXISTING / SECTION BB'
Section Drawing

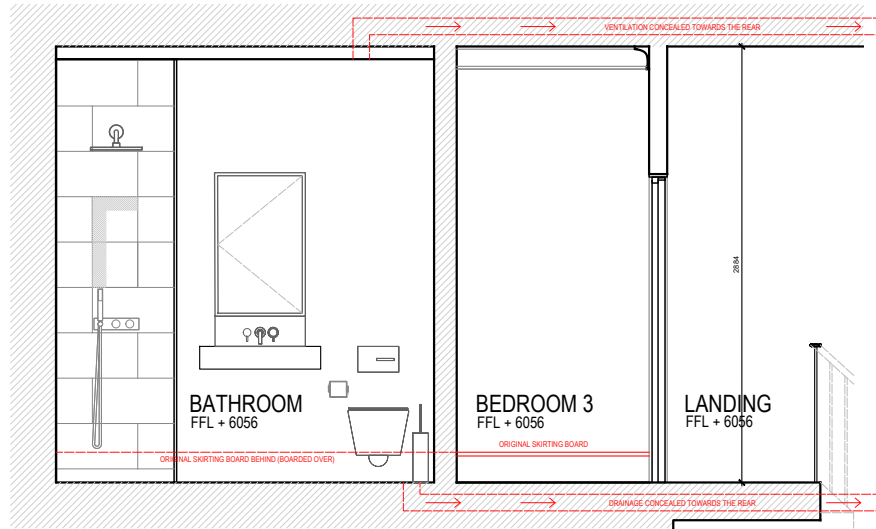

PROPOSED / SECTION BB'
Section Drawing

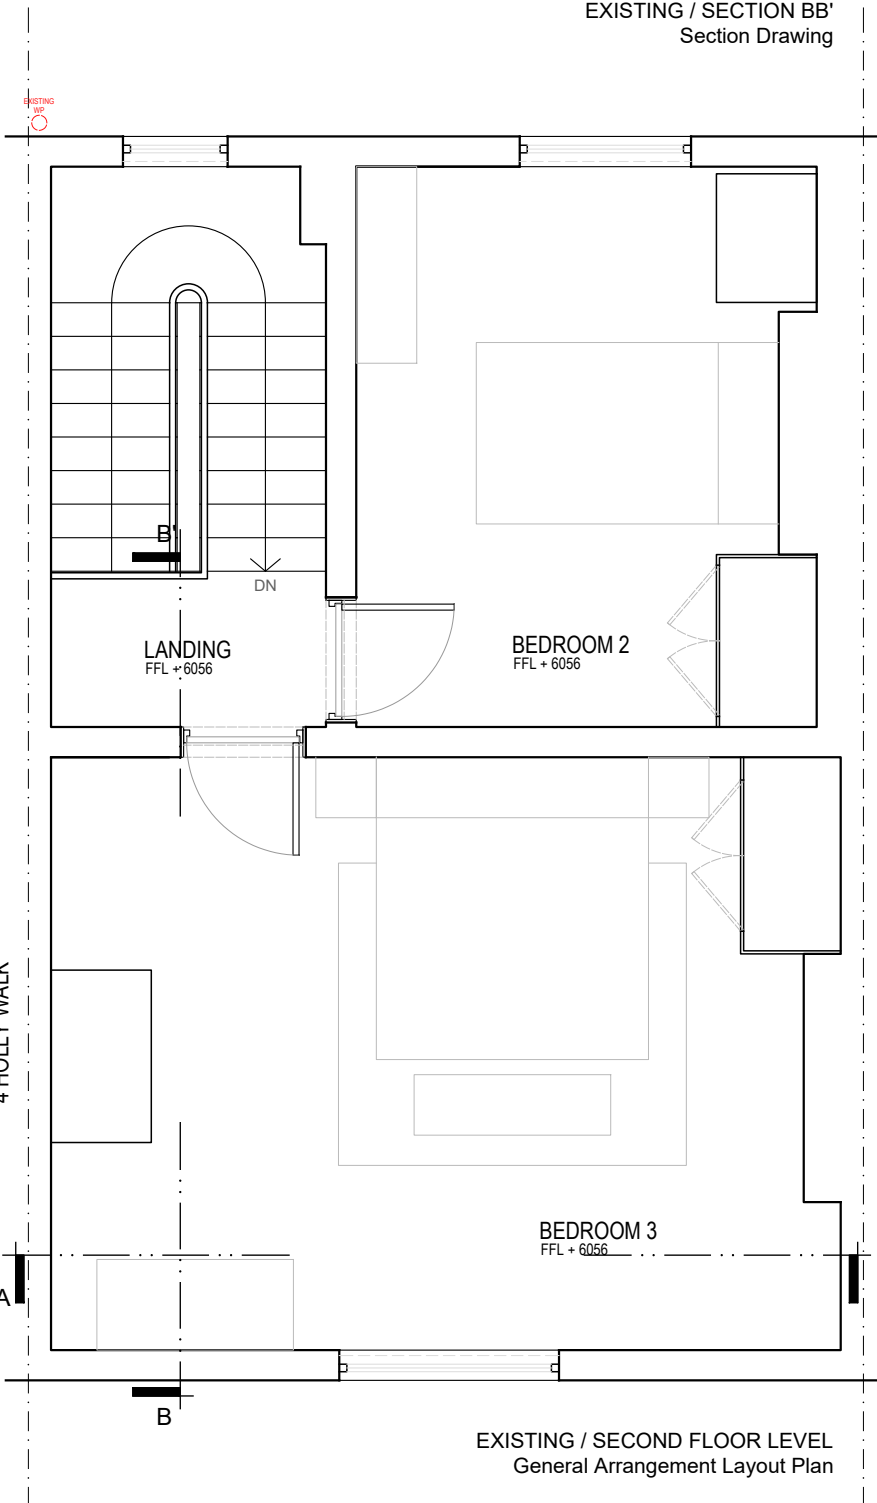

EXISTING / SECOND FLOOR LEVEL
General Arrangement Layout Plan

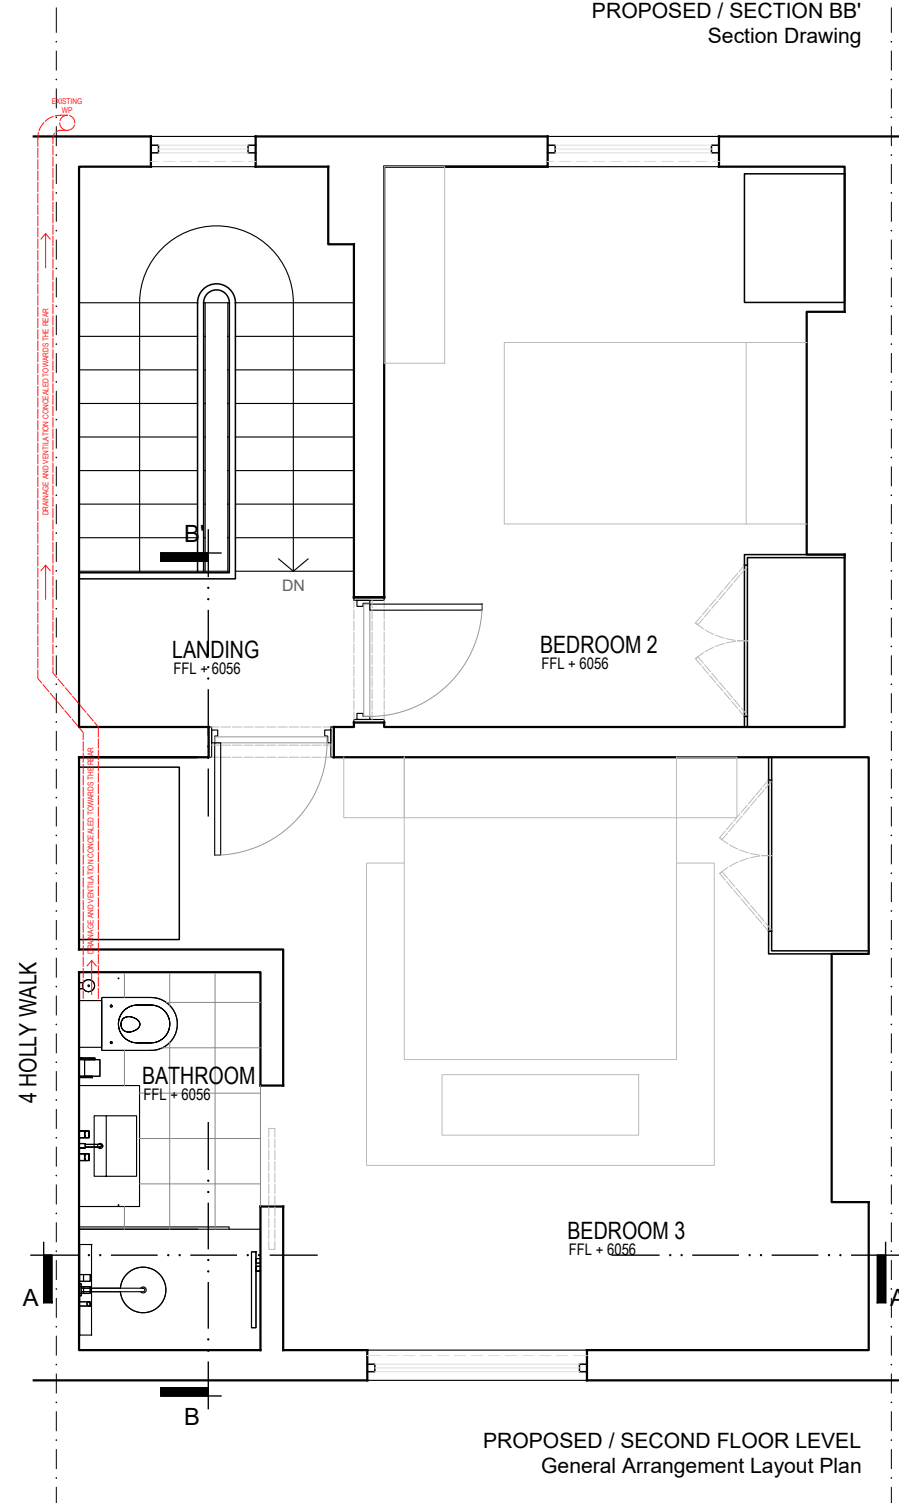

PROPOSED / SECOND FLOOR LEVEL
General Arrangement Layout Plan

