




E1 Heath Street elevation (shop front)
Scale 1:50 at A3

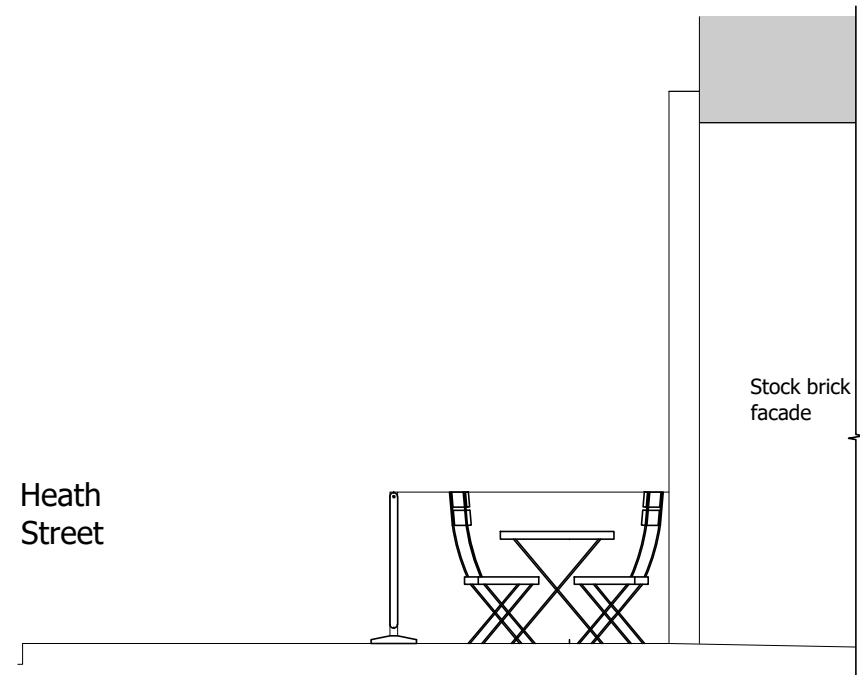

E2 Oriel Court Elevation
Scale 1:50 at A3

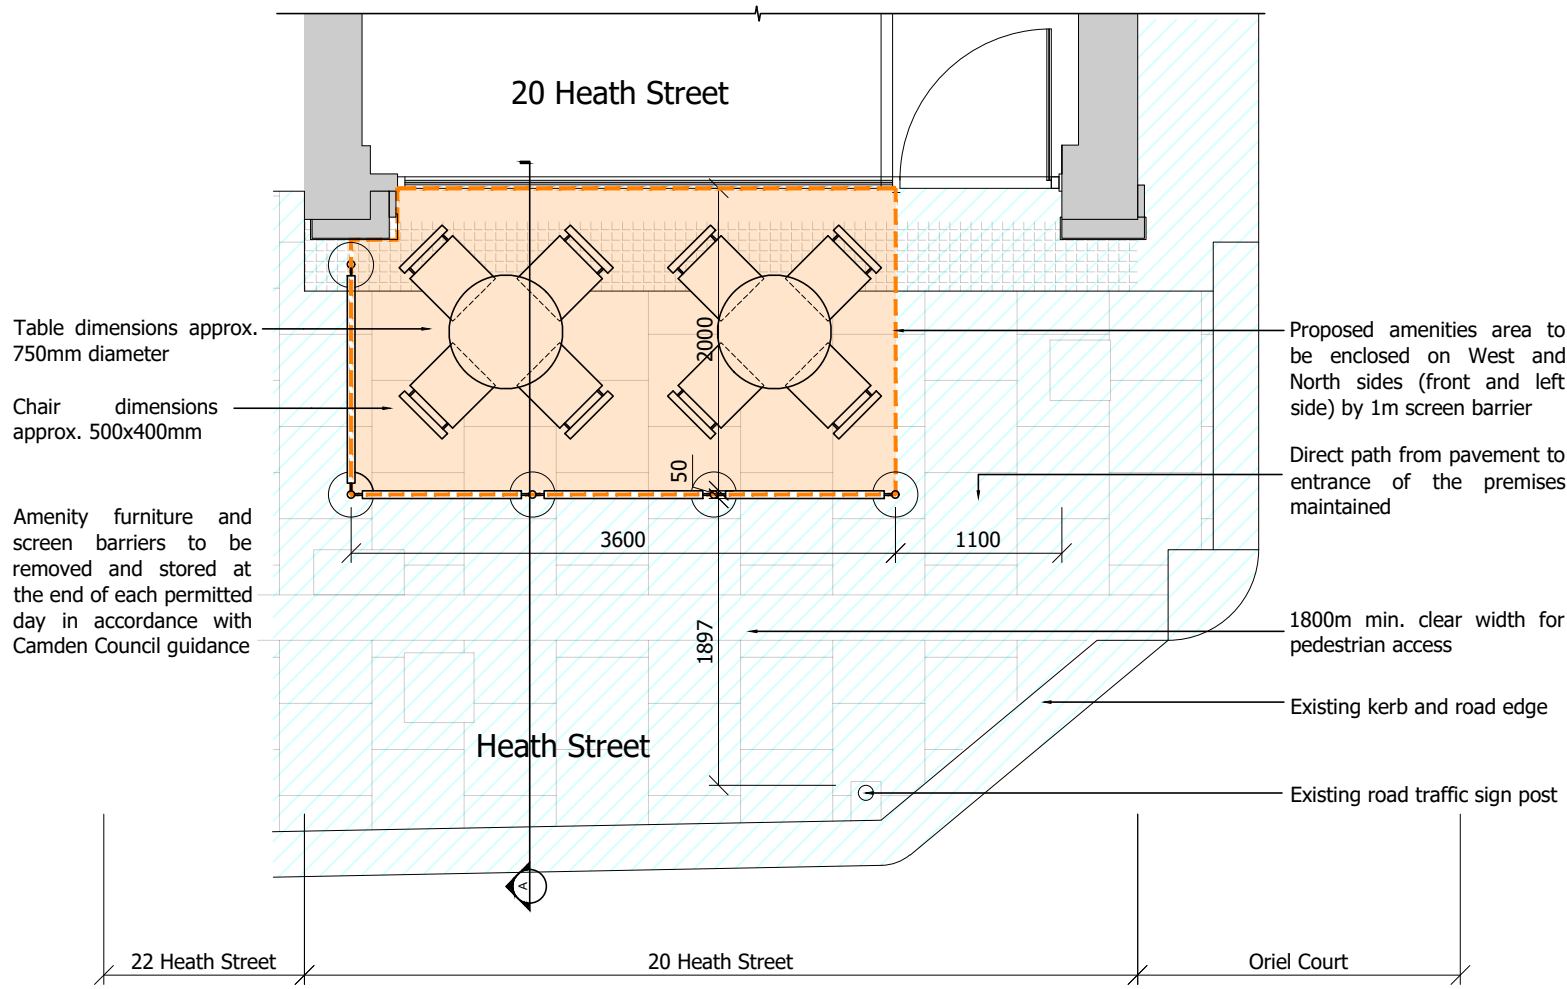

00 Ground Floor
Scale 1:50 at A3

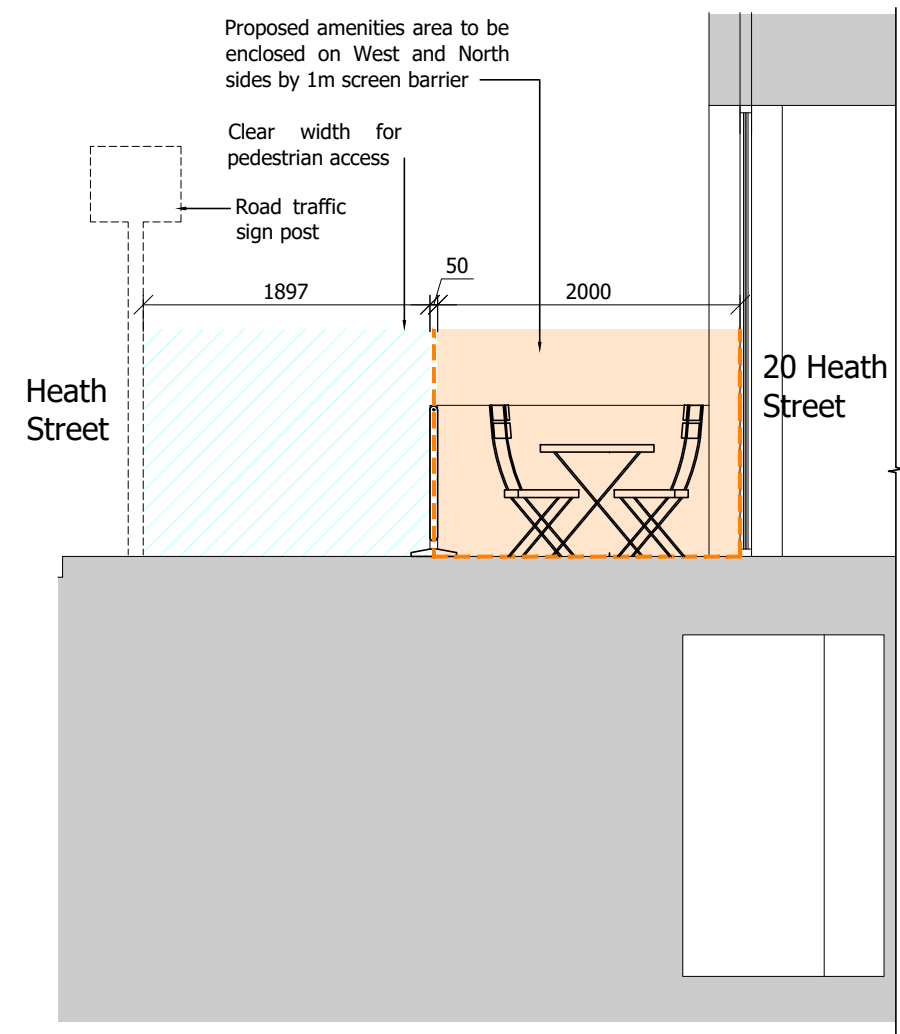

S1 Section A-A
Scale 1:50 at A3

PLANNING

Osel
architects and
development consultants

PROJECT:
20 Heath Street
London NW3 6TE

CLIENT:
Mr Angelo Sofocleous

DRAWING:
PROPOSED
GENERAL ARRANGEMENT
TABLES AND CHAIRS APPLICATION

DRAWING No.: **E18-003/PRP001** REV: **A**

SCALE: 1:50@A3
DRAWN: RMcC DATE: 02.05.23
CHECKED: VS DATE: 02.05.23