

All play areas/equipment/surfaces design to be reviewed by contractor using suitable inspector - e.g. APi play.org before installation and as part of final design /procurement.

Final drainage design to specialist / CE designs All Edge/kerb and Road build up to CE spec and approval and drawings

All dimensions to be checked on site as part of site setting out

Read in conjunction with current plans and detail sheets

All kerbs and retaining edgings to engineers specification and drawings

All final build ups to engineers specification and approval and drawings


All brickwork to engineers/architects details/specifications

All railings/balustrades to engineers/architects details/specifications


All drainage to engineers/architects specifications

All named suppliers/ materials are osap - or similar and approved.

All hardscape materials to be submitted for final approval by C Field

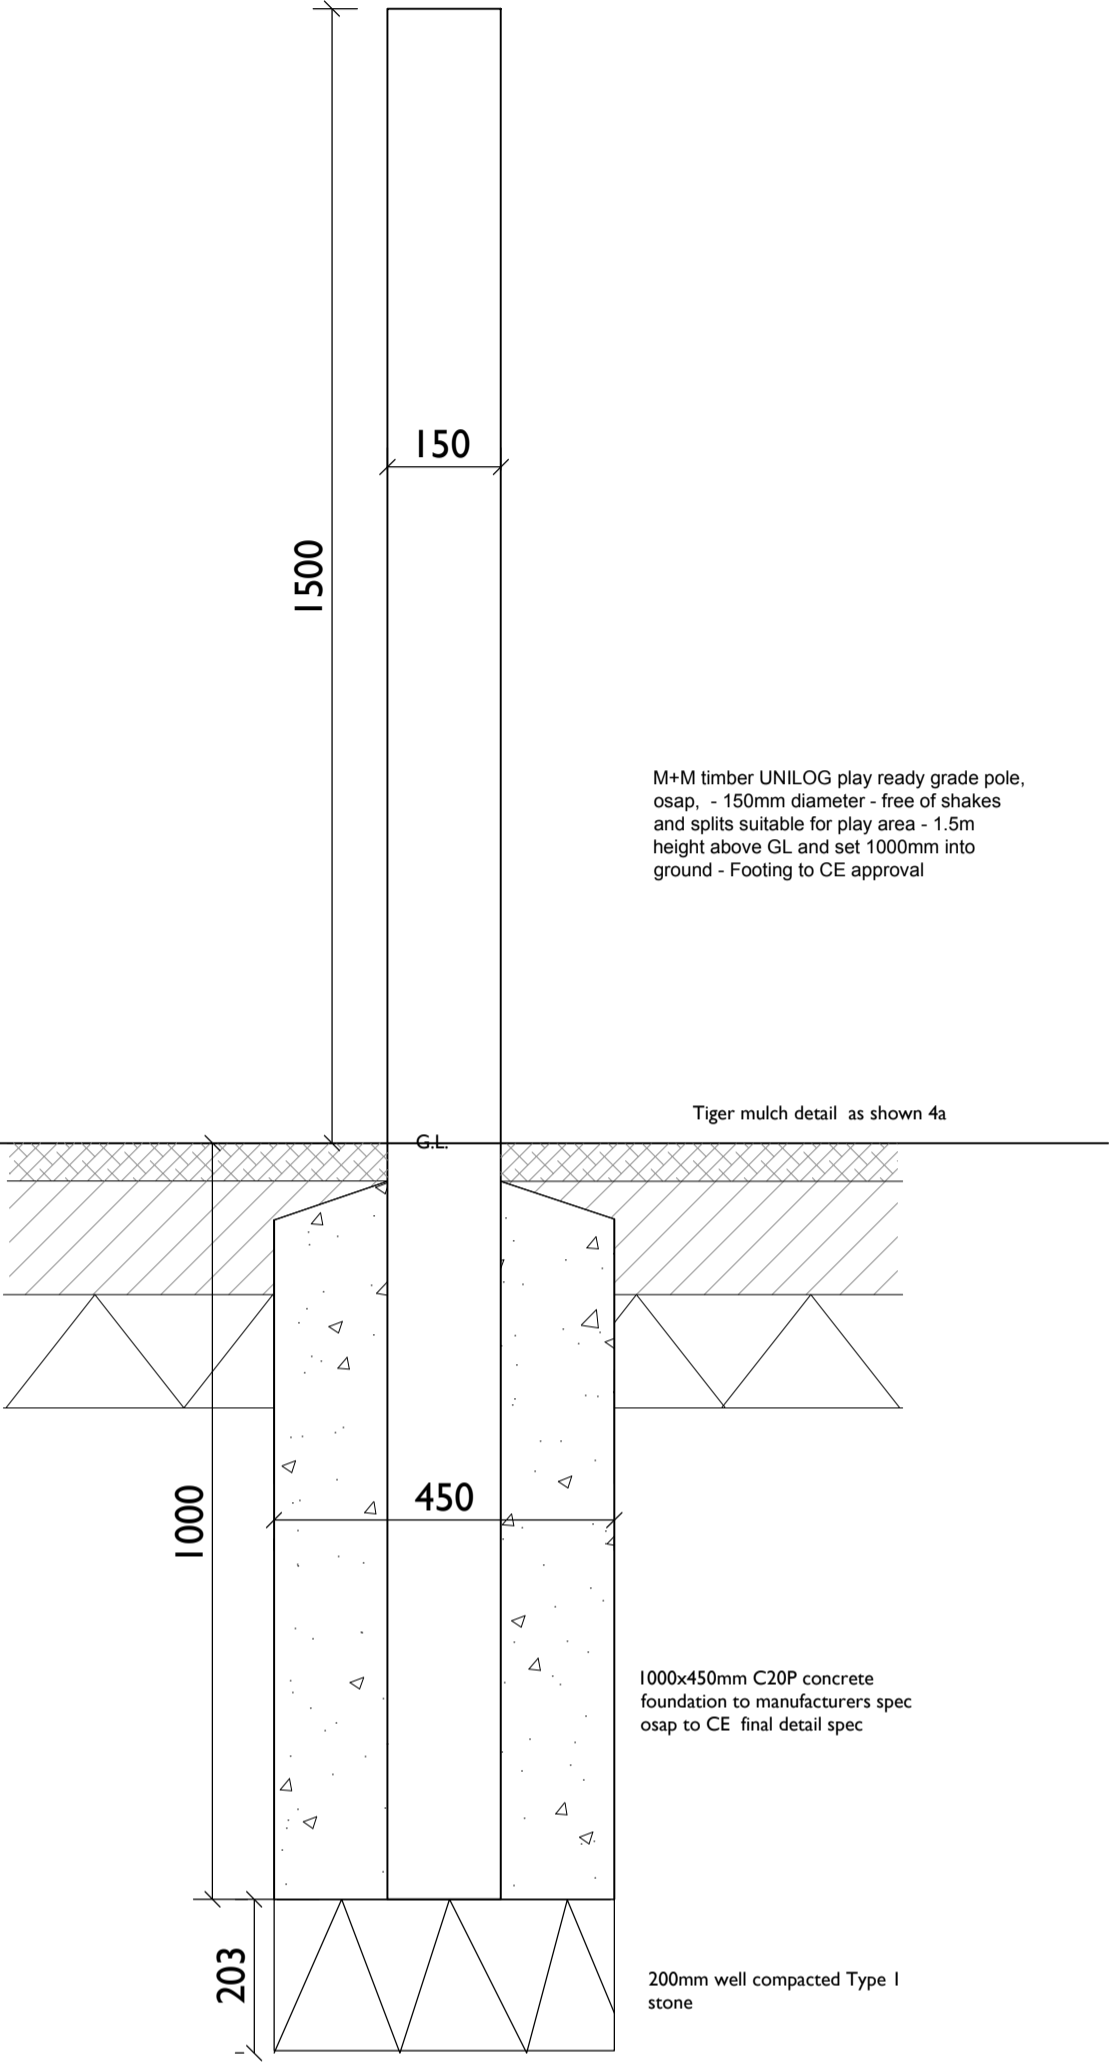


1 Timber play weaving poles: detail Scale 1:10

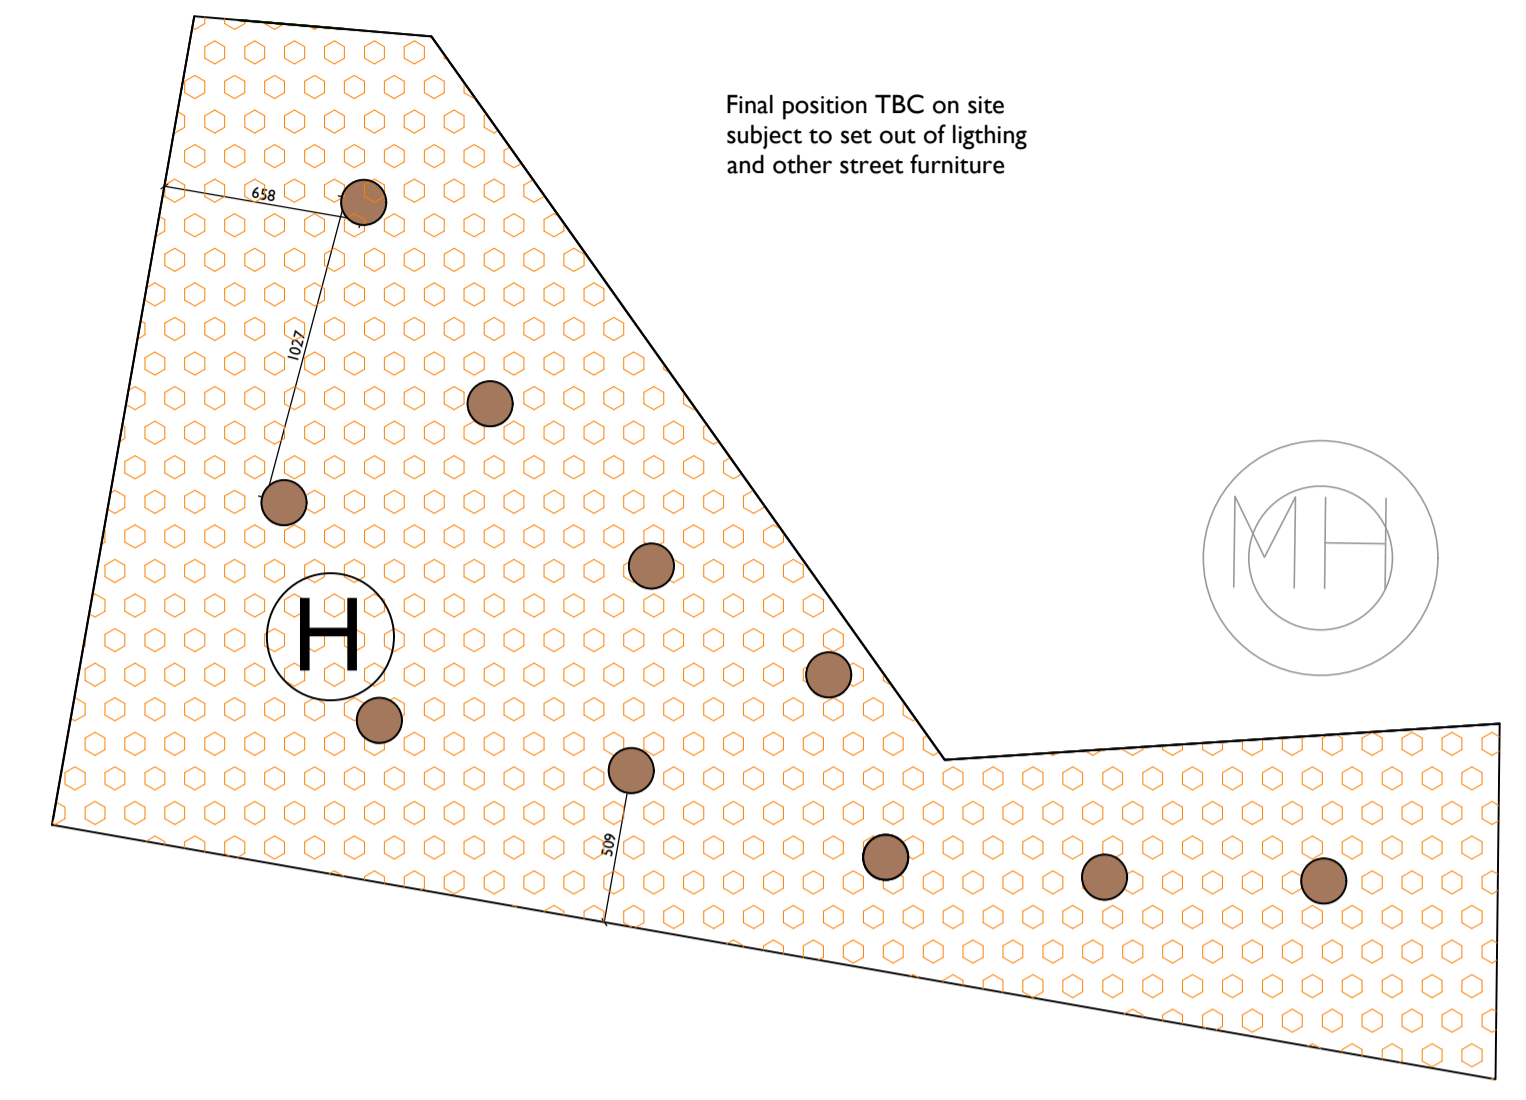


2 Timber play weaving poles: plan Scale 1:25




3 Timber play weaving poles: Image Scale 1:25

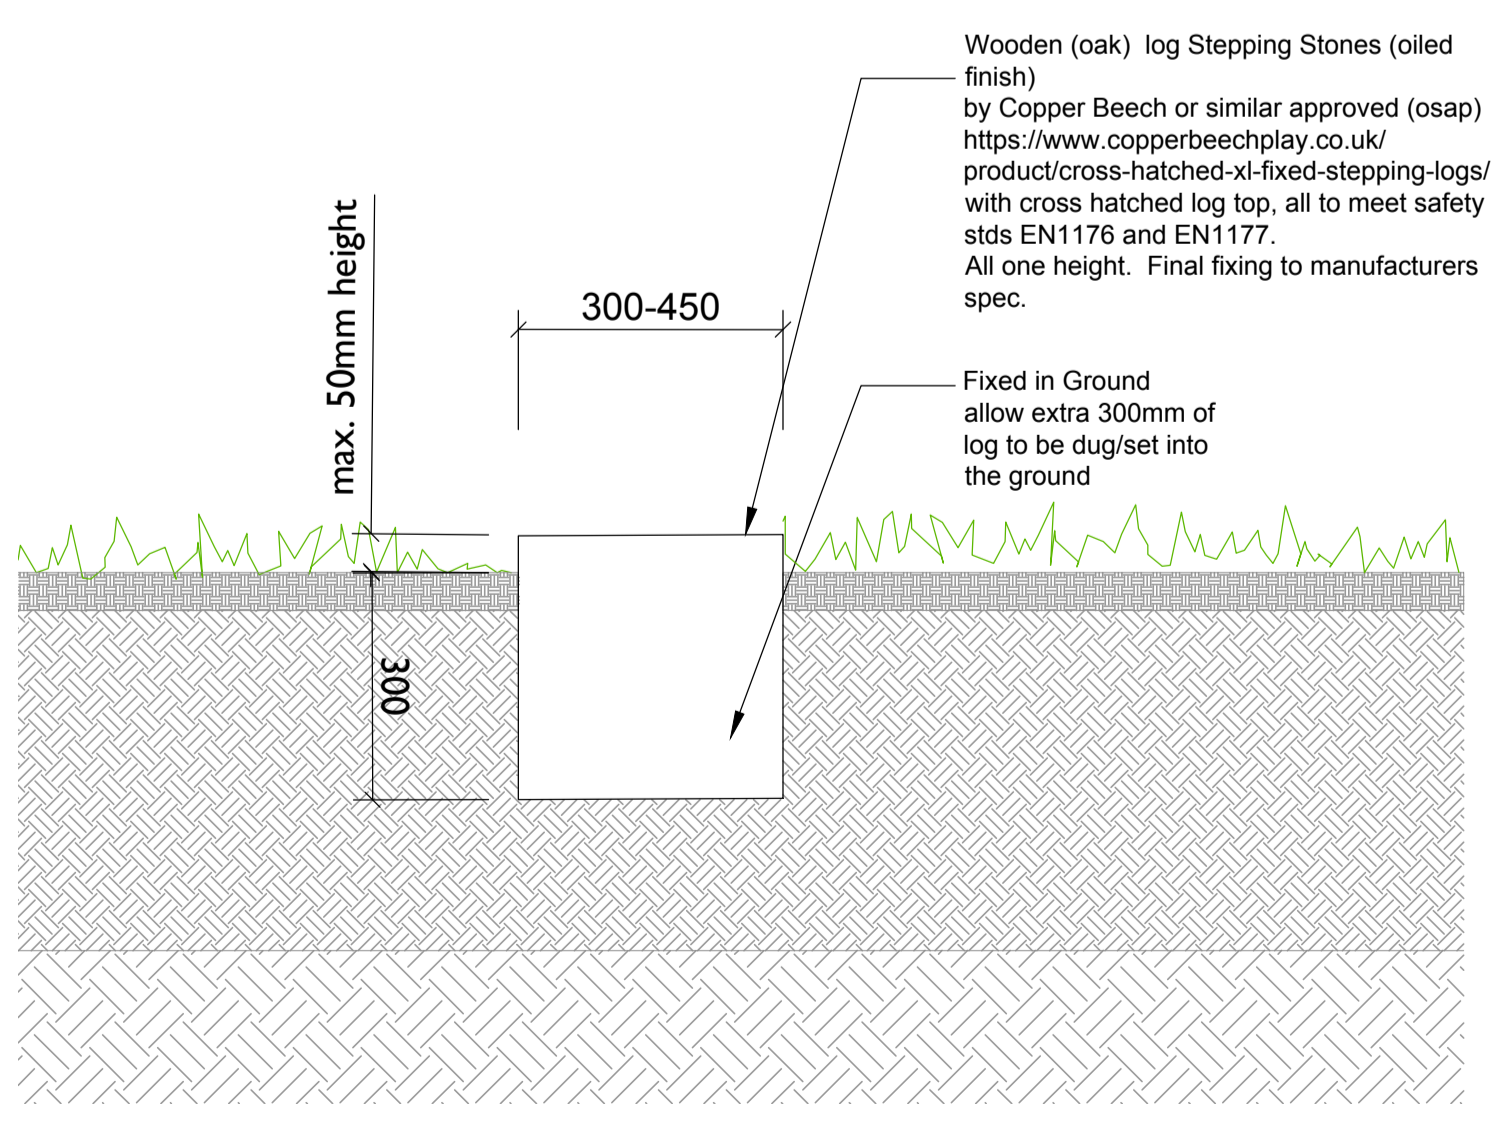


5 Wooden Stepping Stones detail Scale 1:10

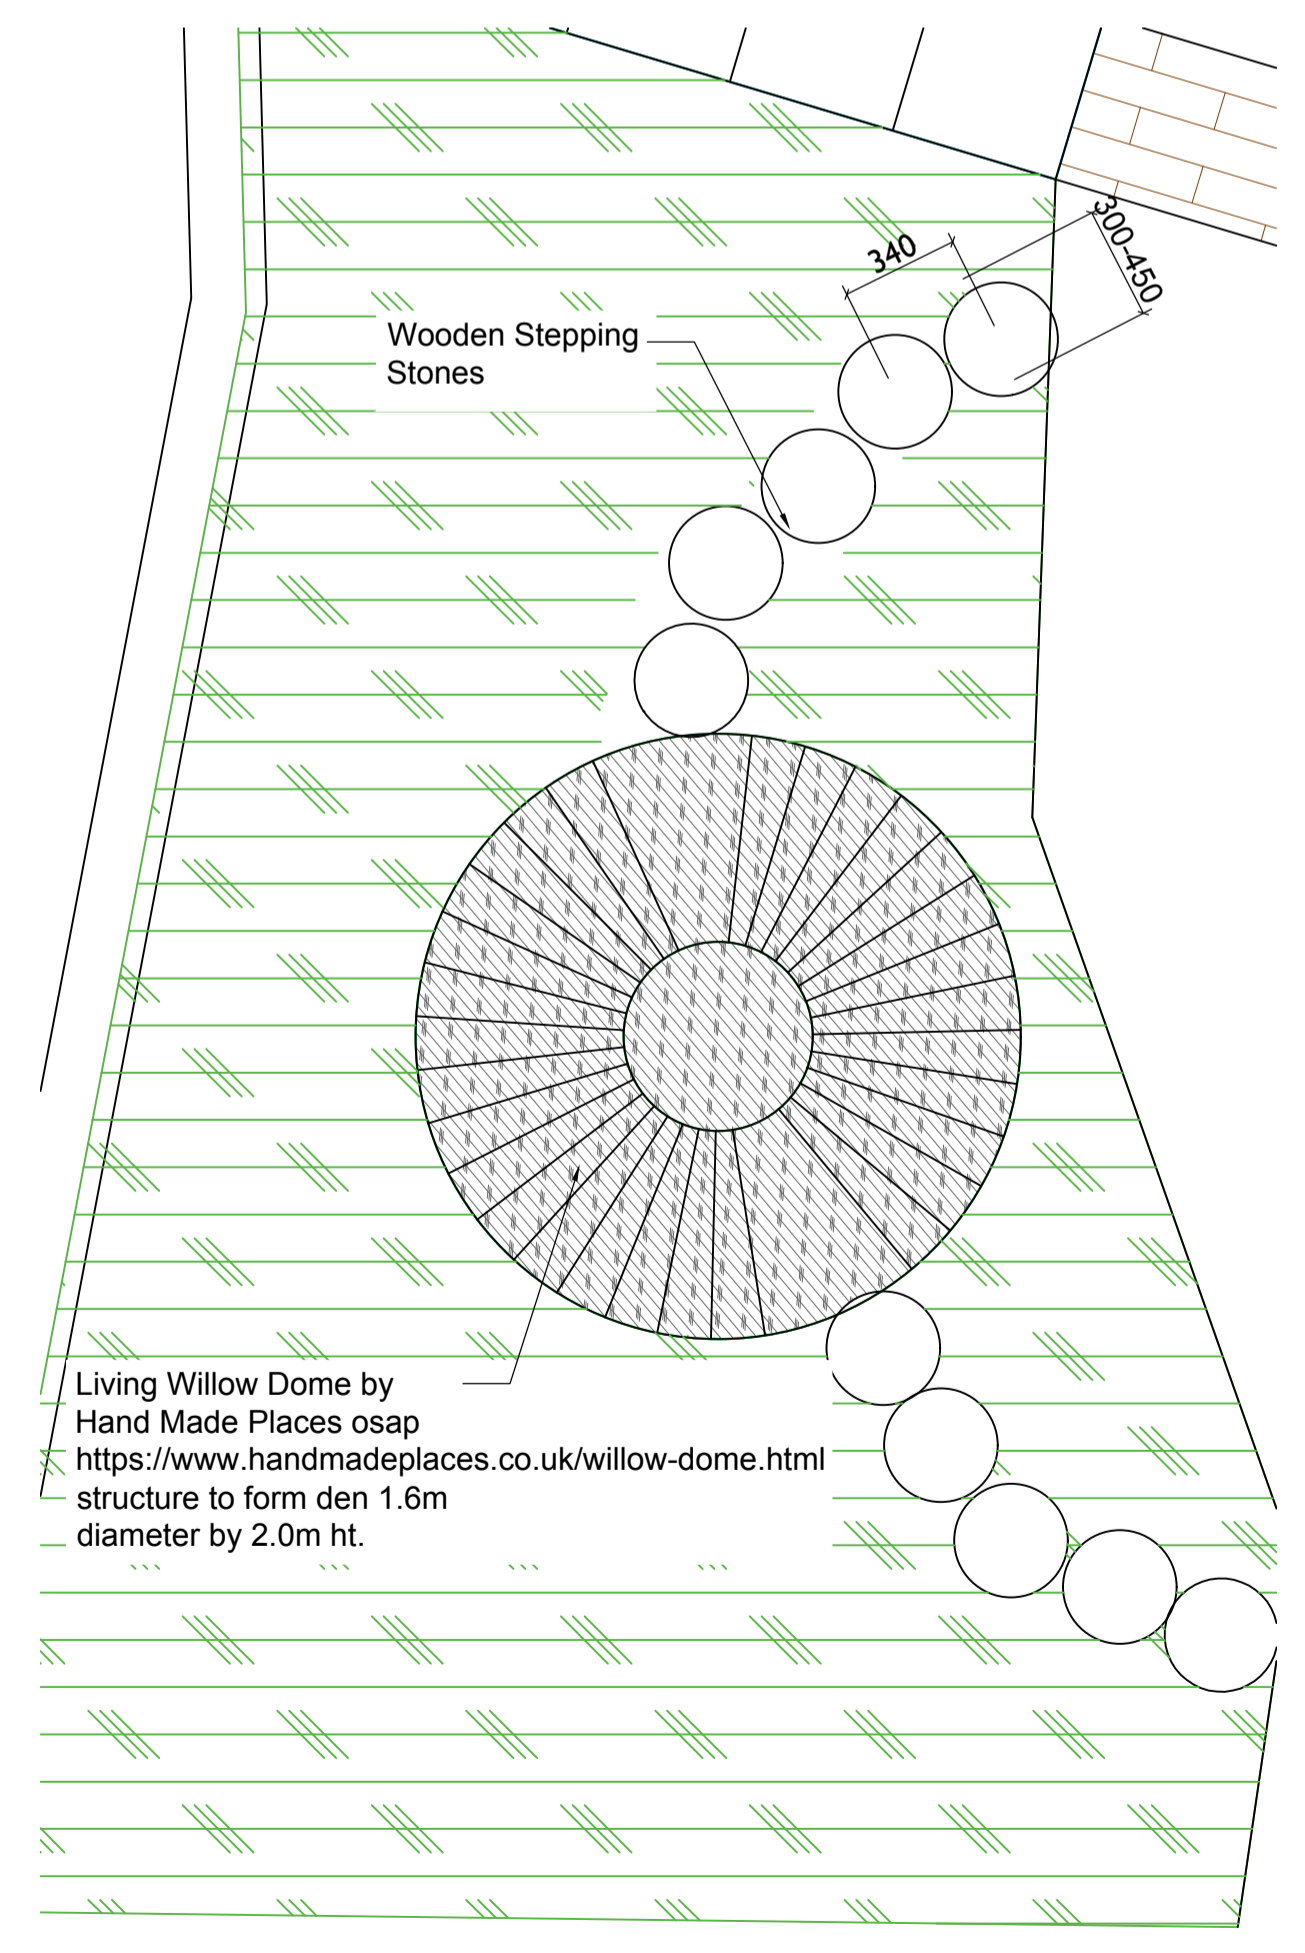

6 Wooden Stepping Stones & Willow Dome Plan Scale 1:20

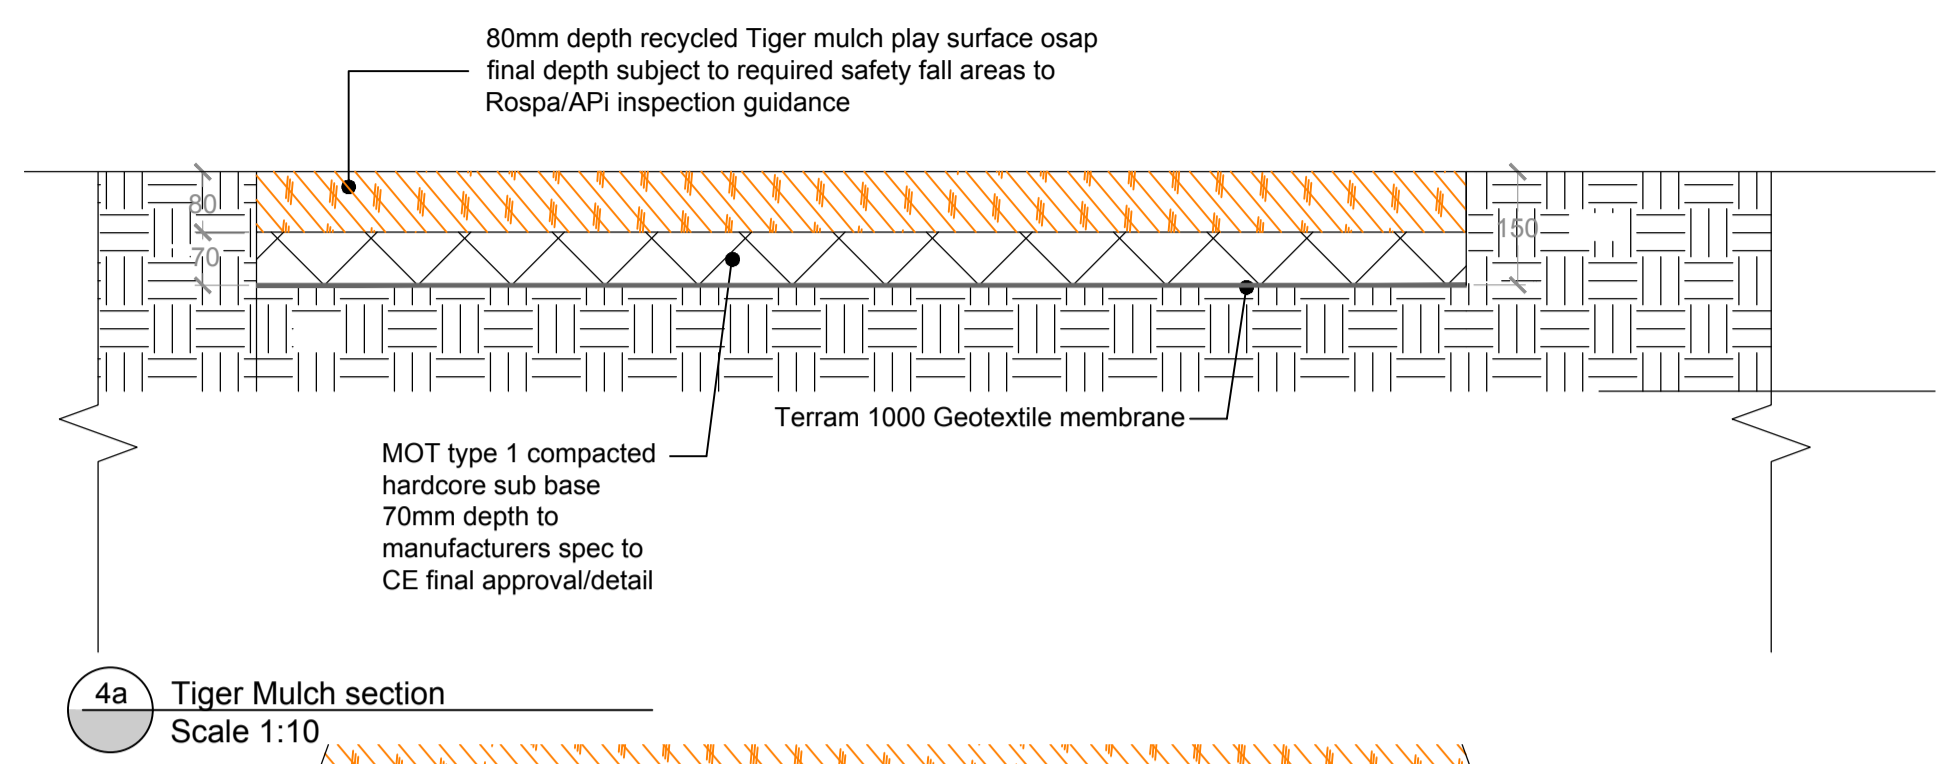

4a Tiger Mulch section Scale 1:10

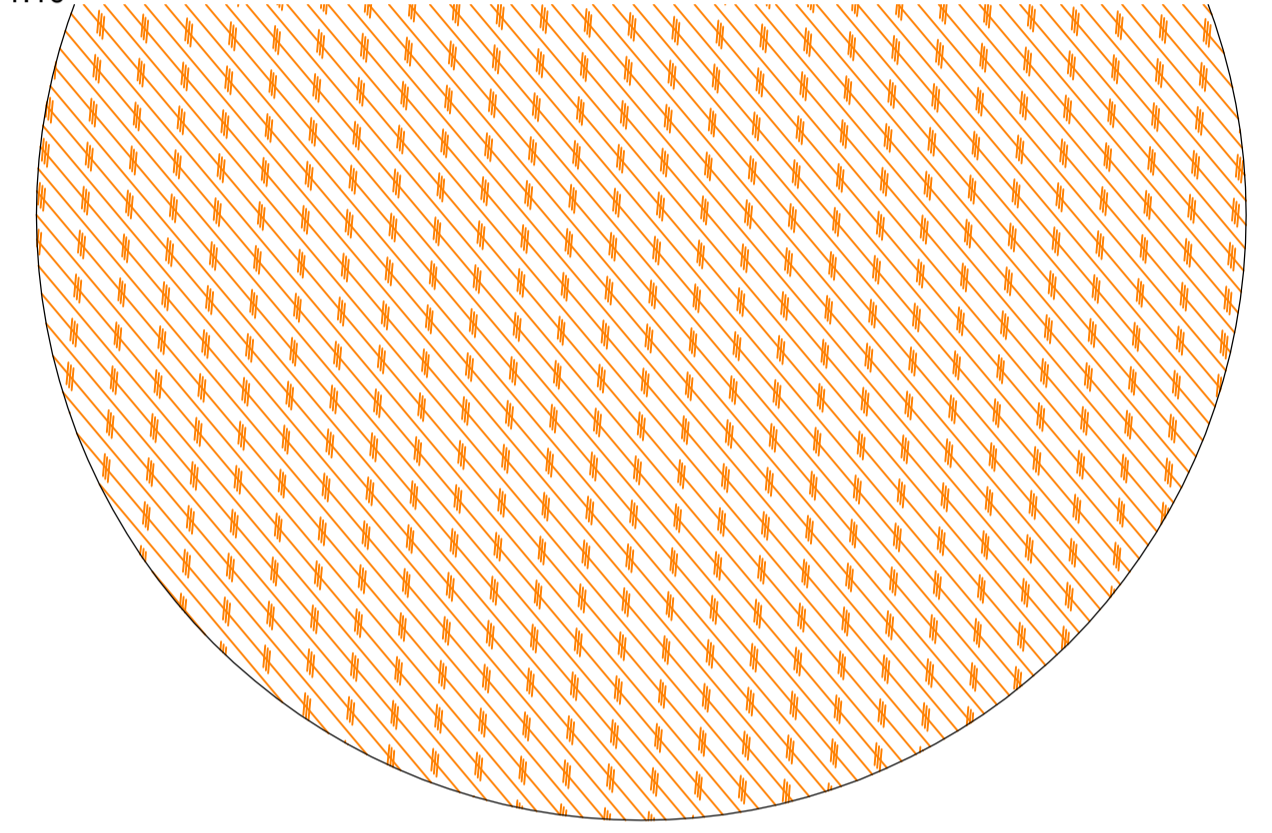

80mm depth recycled Tiger Mulch osap under Willow Dome

4b Tiger Mulch layout plan Scale 1:10



7 Willow Dome Precedent Image NTS

D	Minor updates	KK	24.04.23
C	update to Client comms	JB	22.01.23
B	update to C Field 08-12-22- comms	JB	12.12.22
A	Details updated	CN	06.08.22
REV.	DESCRIPTION	APP.	DATE

London T 020 70171786



Liddell Road

Play Details 1 of 2

DATE	30.09.22	DRAWN	CN
SCALE	var @ A1	CHECKED	NT
STATUS	Stage 4	APPROVED	NT