
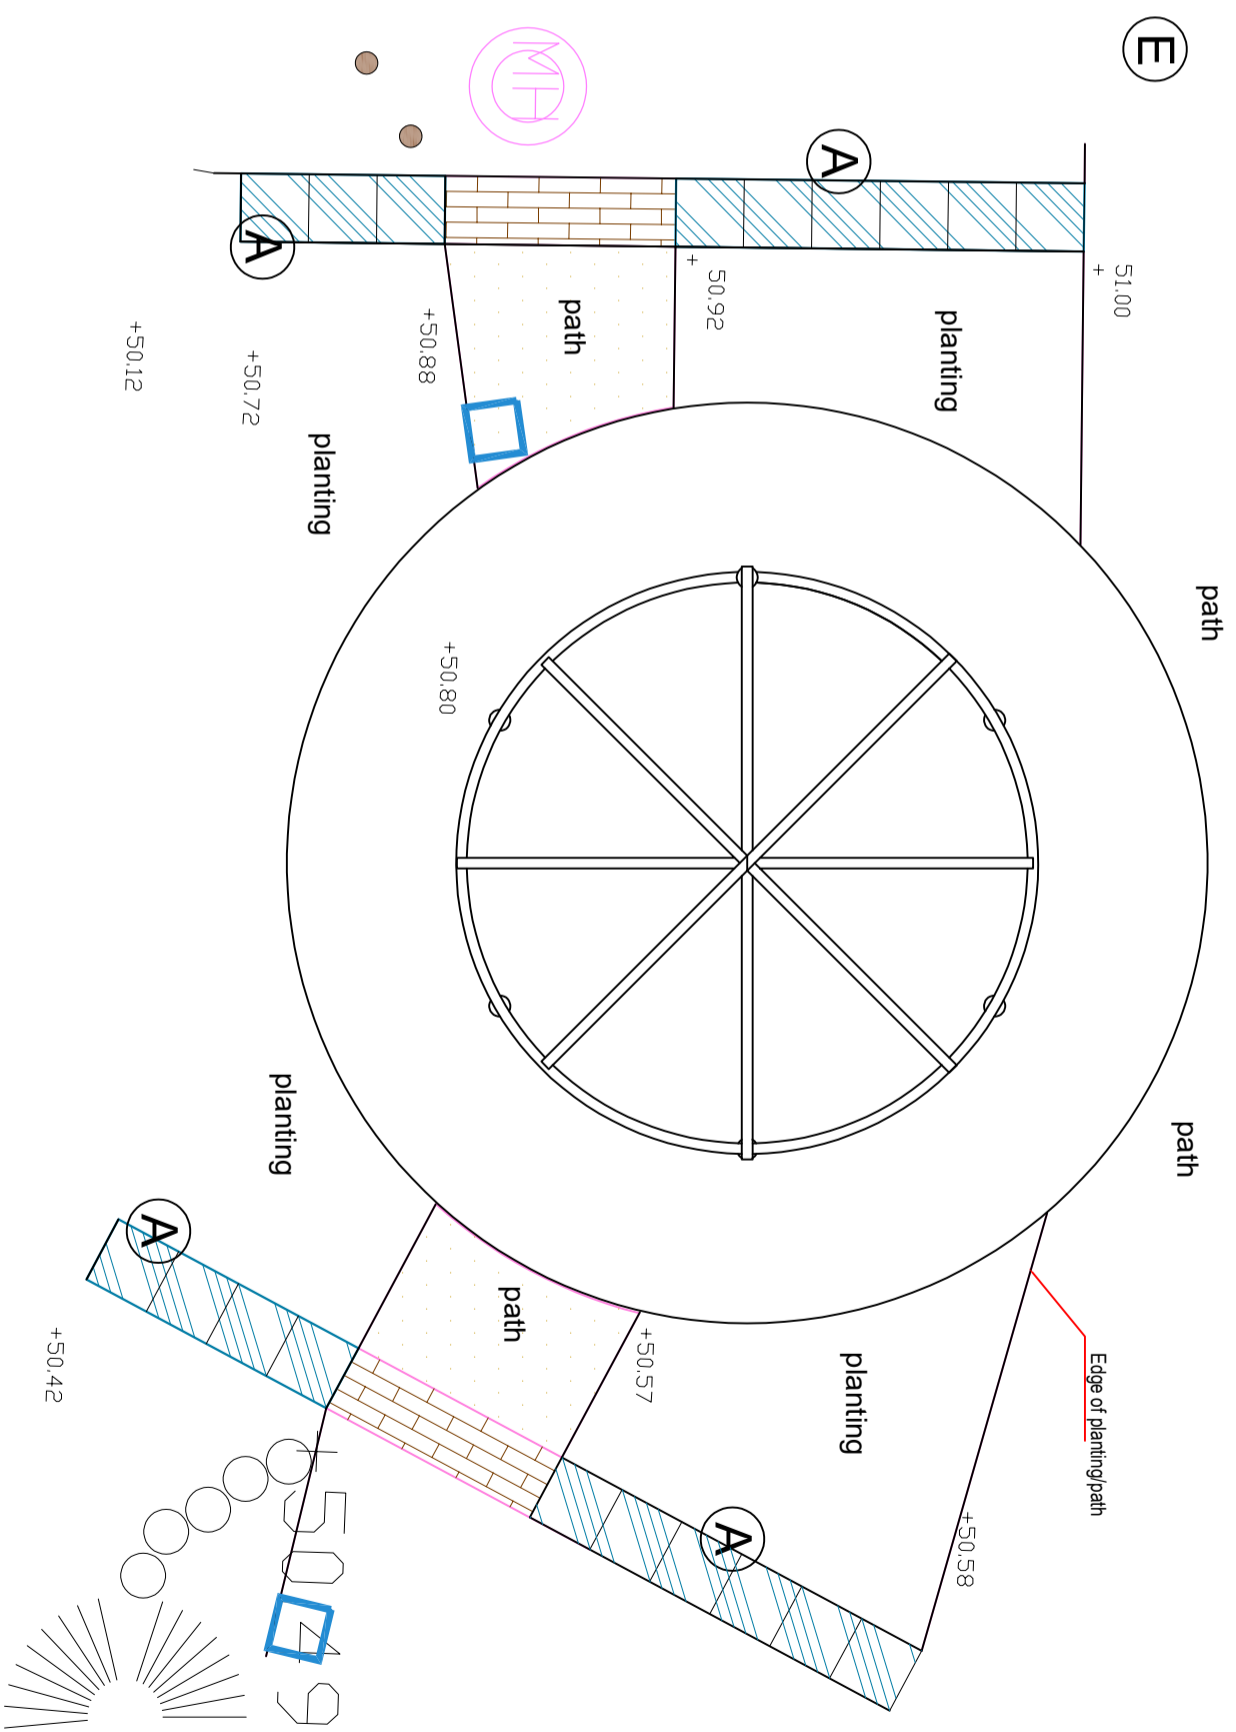


To supply and install bespoke structure as requested, to be secured by bolt plates onto existing hard standing

Constructed in pressure treated redwoods with domed "roof" and 3 handrails

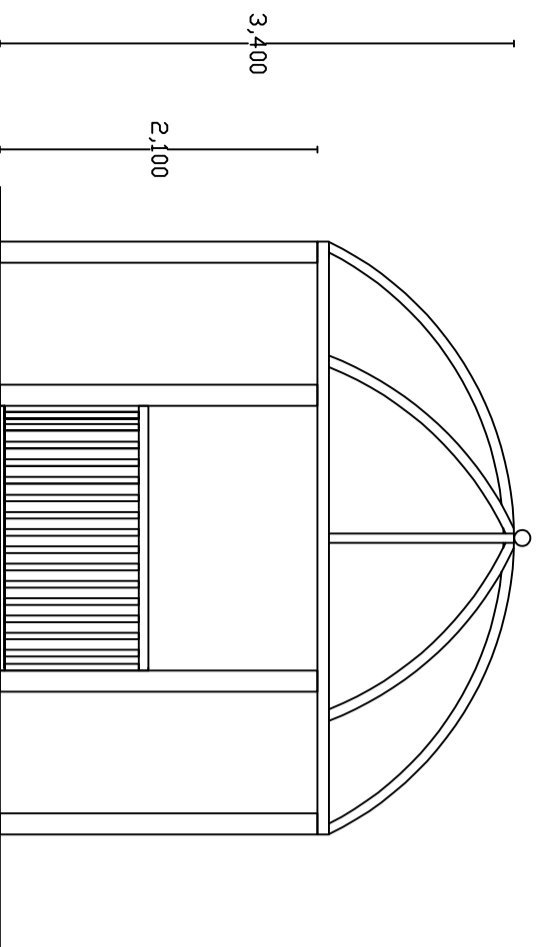

Breeze House Designs Ltd  
 Sunnyhills Road  
 Barnfields Ind. Est.  
 Leek  
 Staffordshire  
 ST13 5RJ  
 T: 01 538 398488  
 sales@breezehouse.co.uk

<b>Drawing Number:</b> WTS002	<b>Status:</b> For approval	<b>Revision:</b>	<b>A:</b>
<b>Drawing Title:</b> General schematic	<b>Tech. manager:</b>		
<b>Project:</b> Bespoke structure 4m diameter	<b>General Manager:</b>		
<b>Drawn By:</b> Dom Hill	<b>Date:</b> 16.5.23		
<p>This design/drawing remains the property of Breeze House Designs Ltd. All rights reserved.          Any unauthorised copying will constitute an infringement of copyright. Copyright © Breeze House Ltd.</p>			