




notes:
Do not scale from this drawing
All dimensions to be checked on site and any discrepancies reported to the Architect/Contract Administrator before proceeding with the works on site, or off-site fabrication

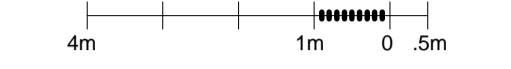


SCALE 1:100@A1

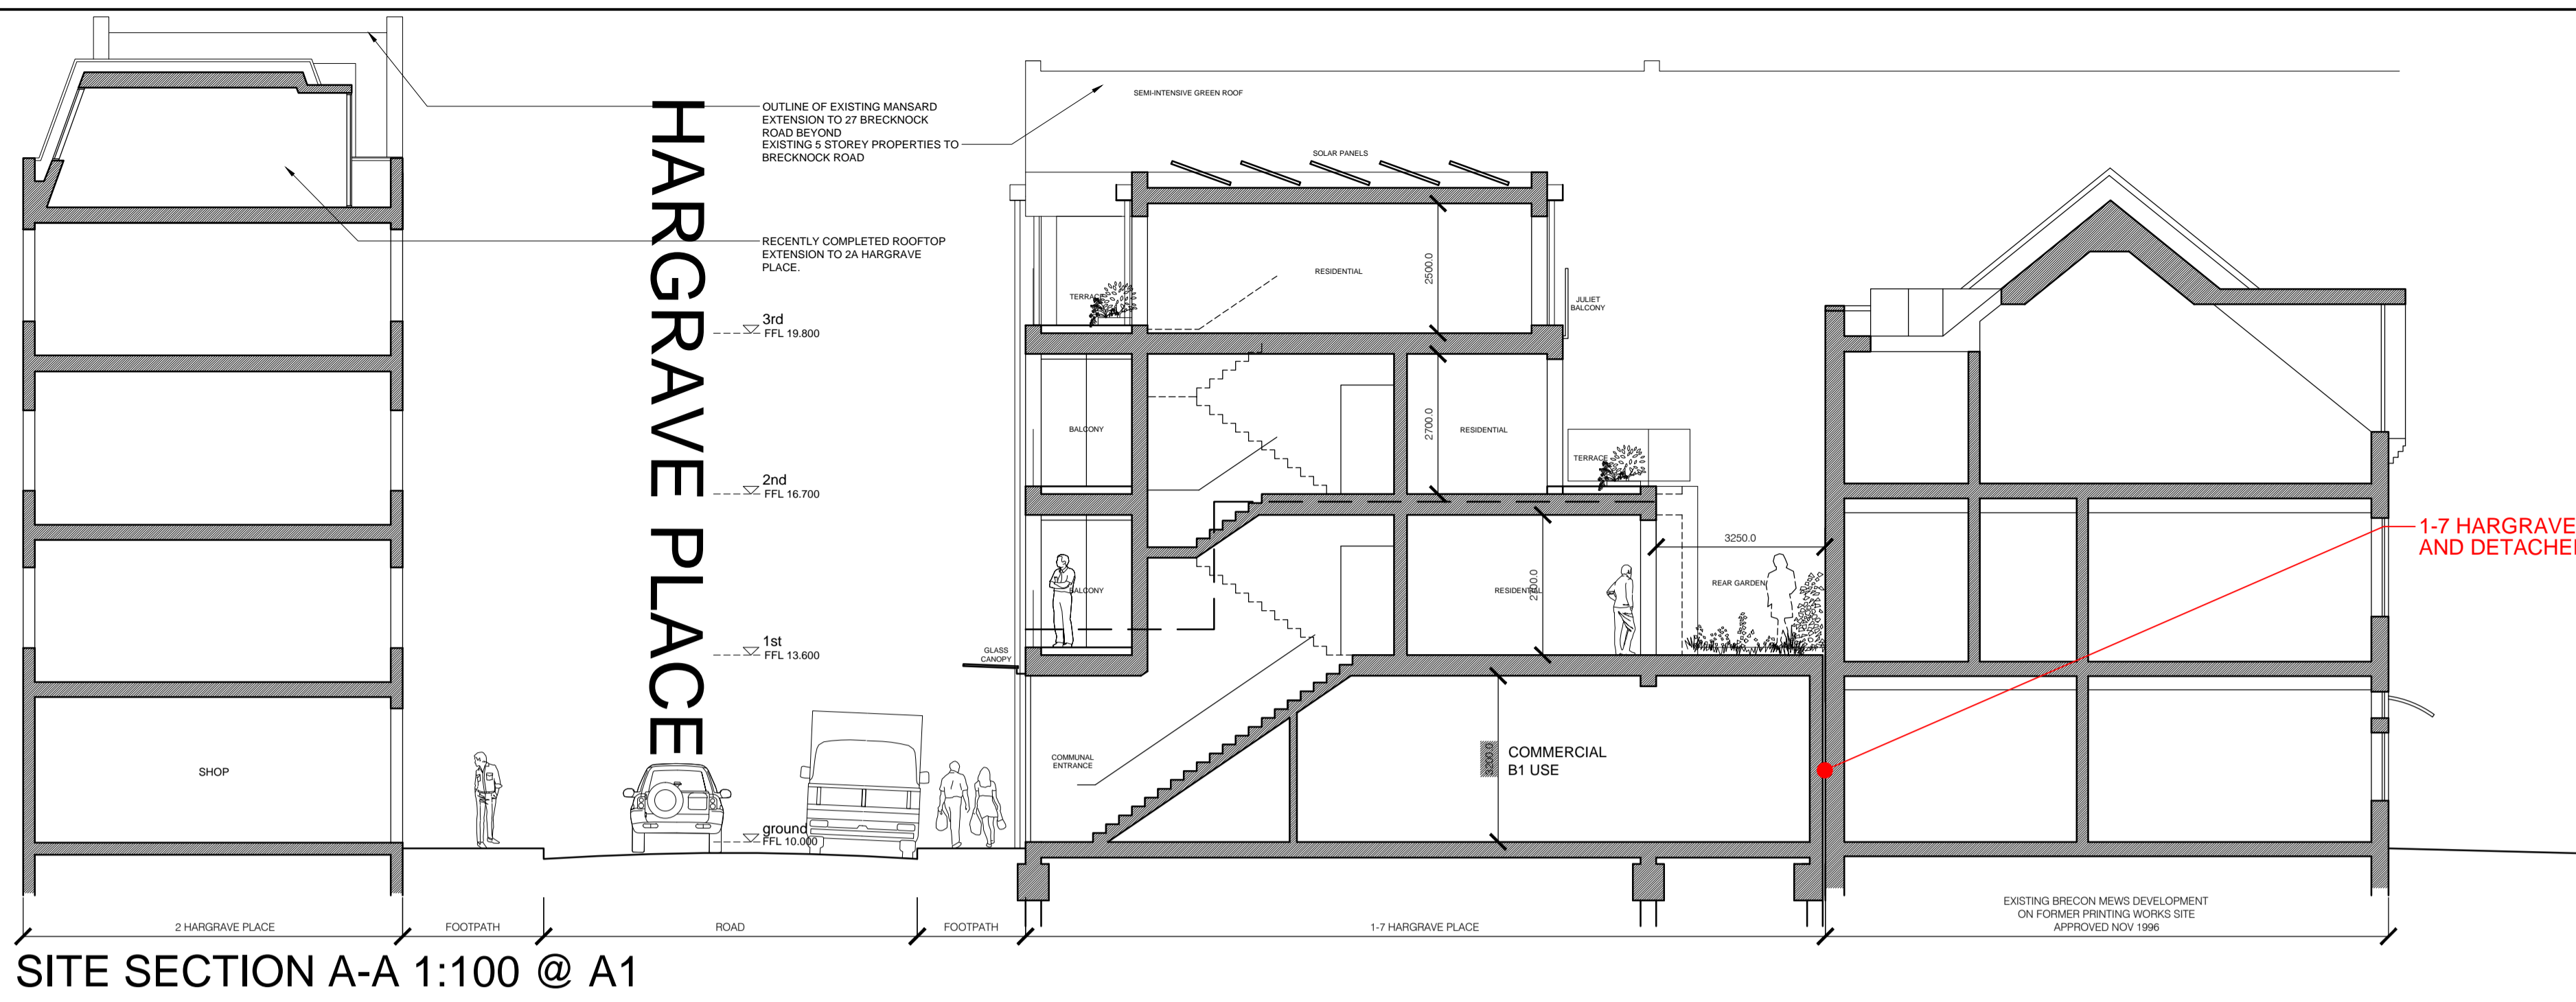

SITE SECTION A-A 1:100 @ A1

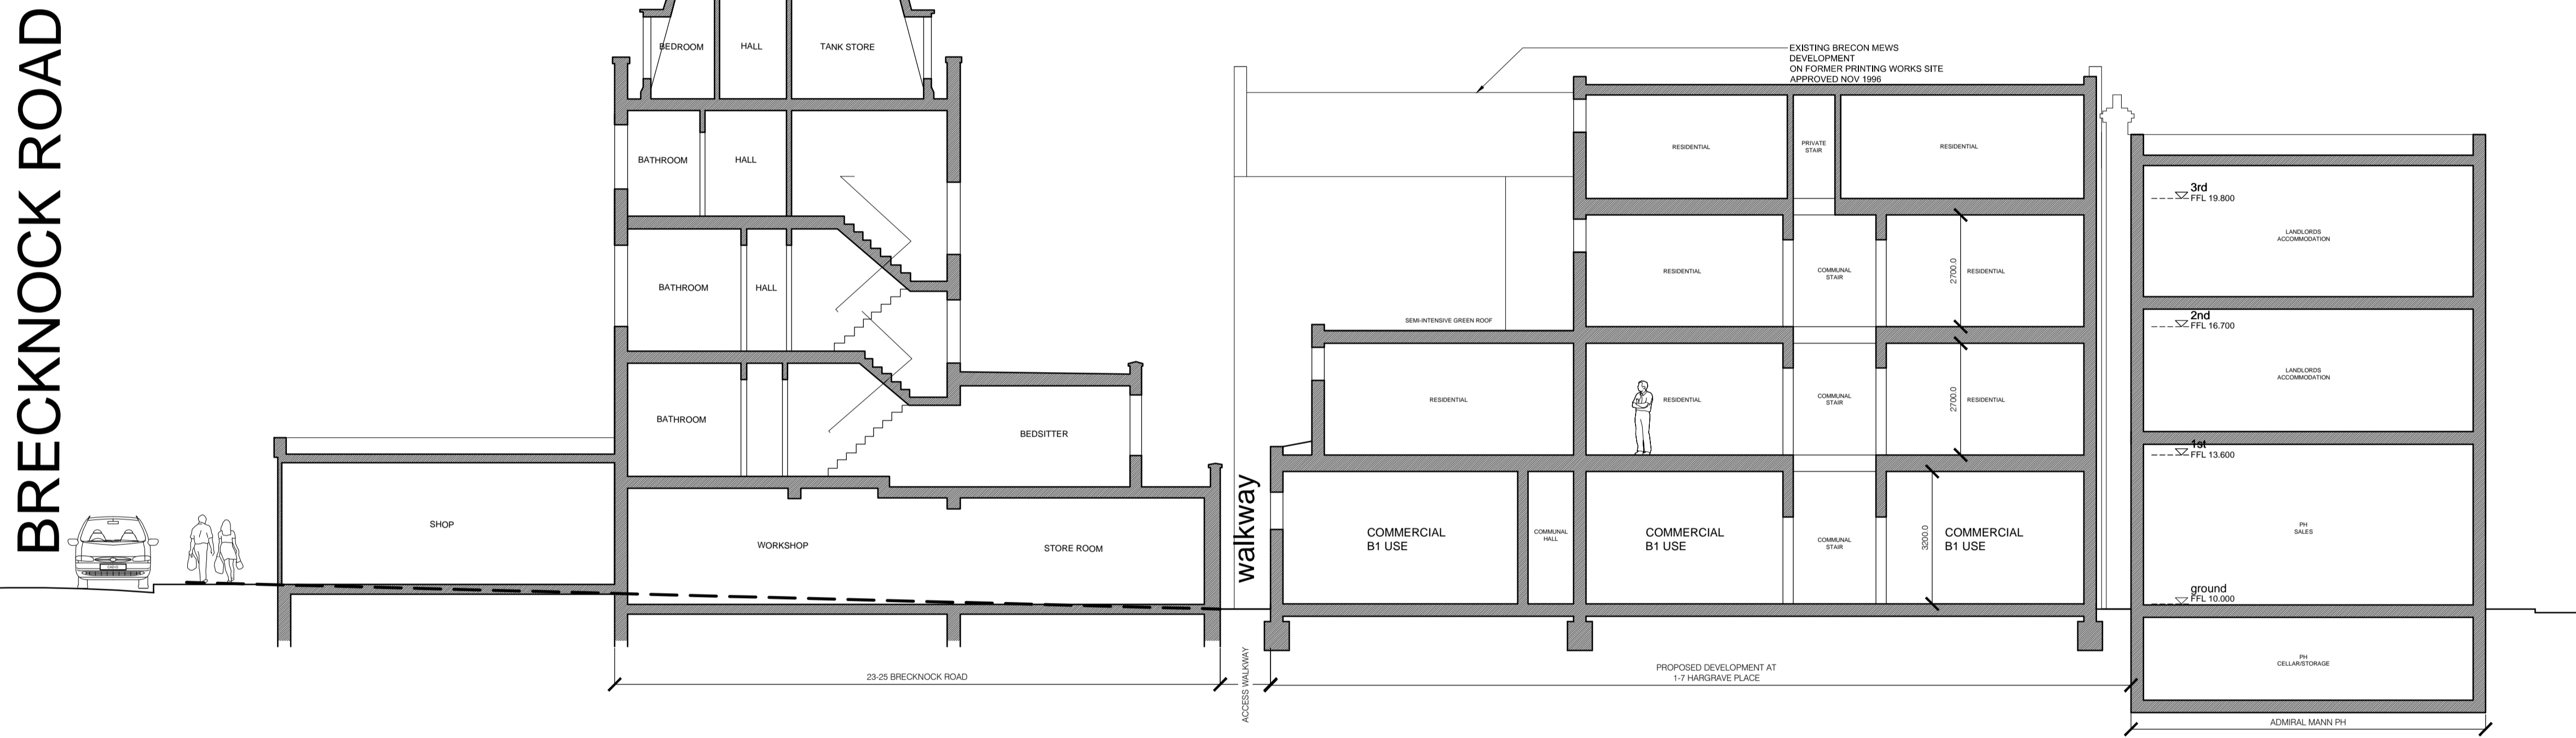

SITE SECTION B-B 1:100 @ A1

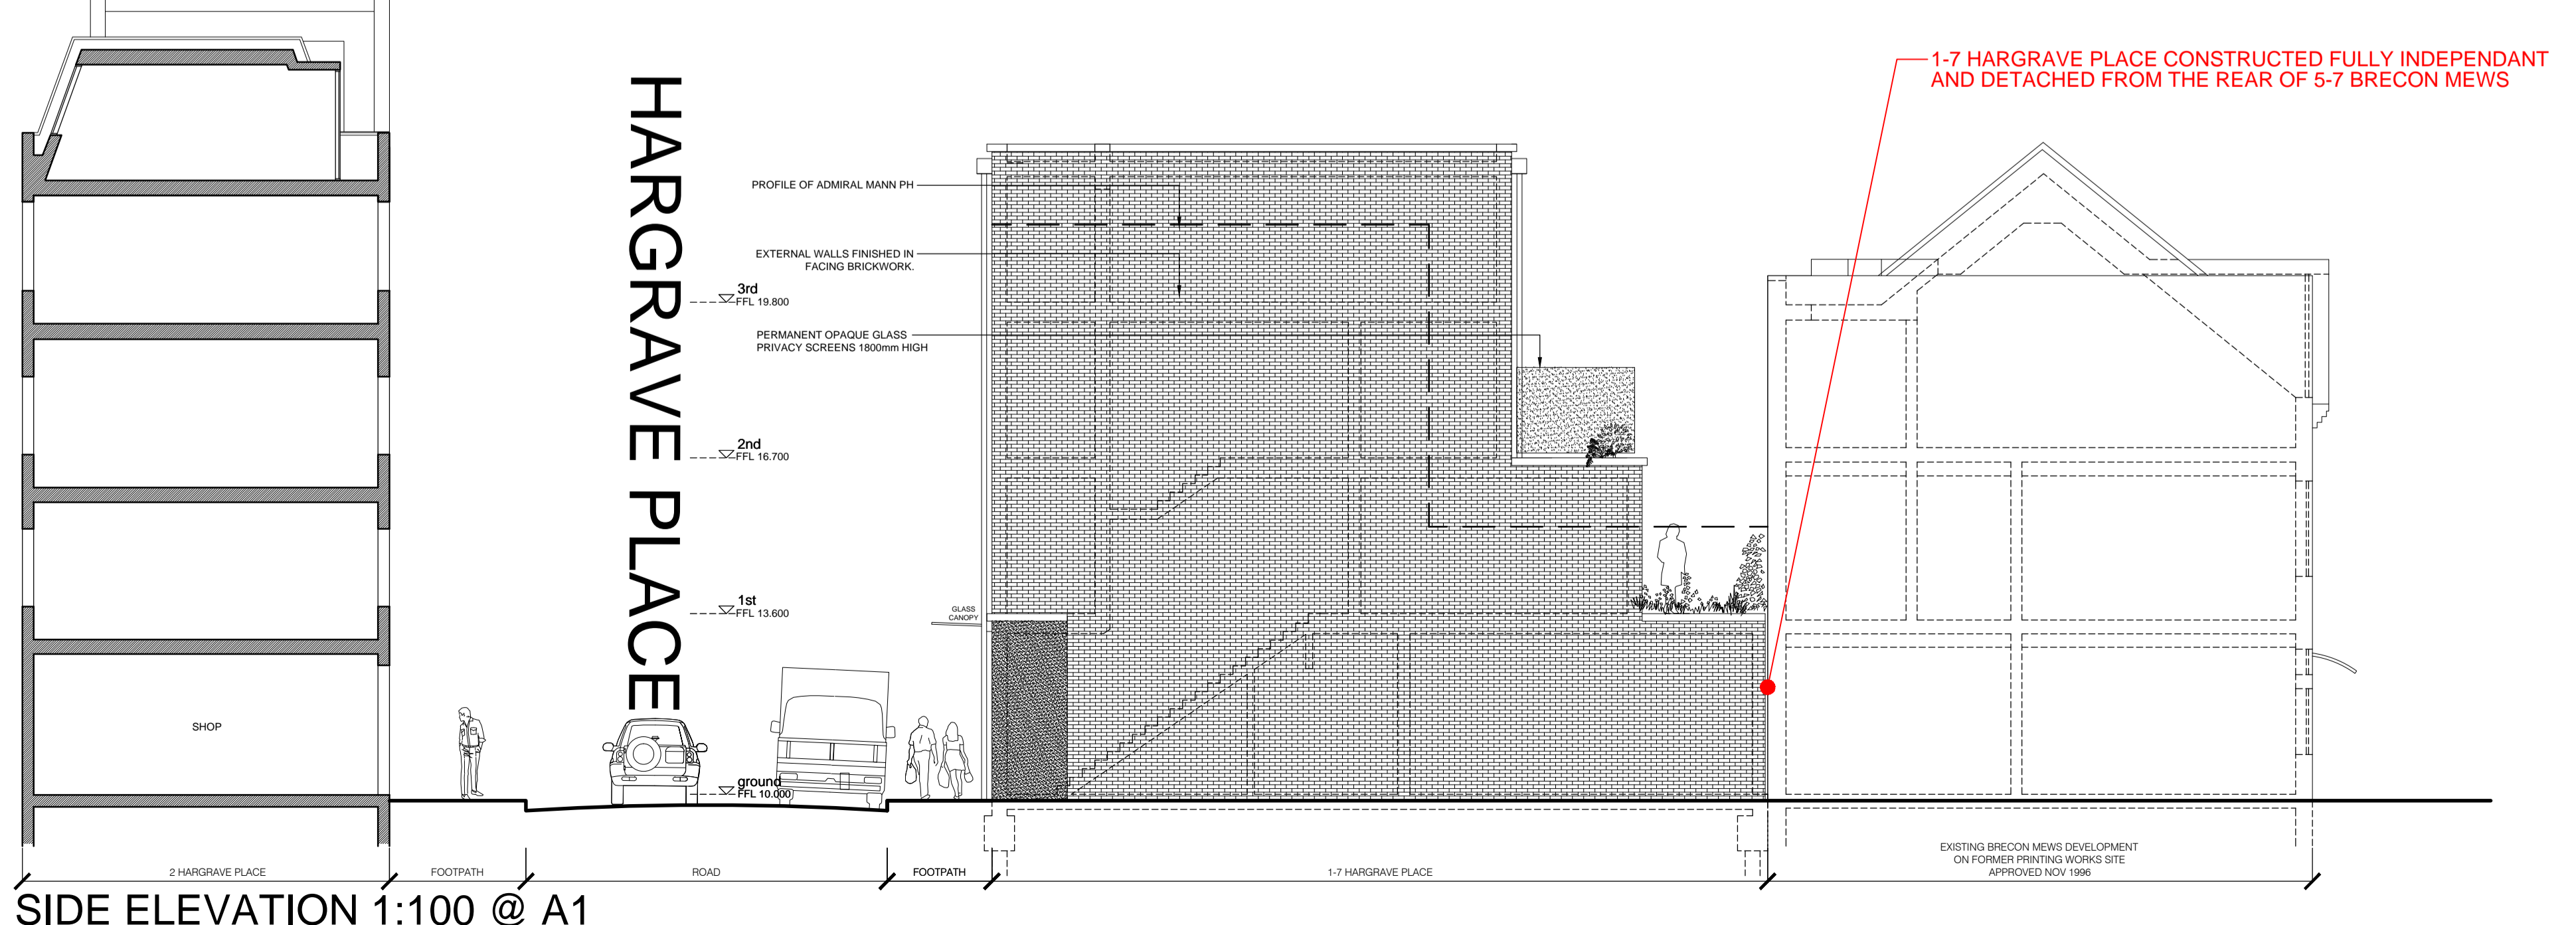

SIDE ELEVATION 1:100 @ A1

For Approval

A	UPDATED, ADDITIONAL INFO ADDED FOLLOWING COMMENTS FROM PLANNING DEPARTMENT	12.05.22
revision	description	date
GENESIS ARCHITECTS LTD 7-26 Margate Road, Stamford Abbots Ware Hertfordshire SG12 8EP T: 01920 877998 F: 01920 877998 E: genesis@architects@btconnect.com W: www.genesisarchitects.ltd.uk		
client	Hargrave Developments Ltd	
project	RESIDENTIAL DEVELOPMENT AT 1-7 HARGRAVE PLACE LONDON N7 0BP	
title	EXISTING SITE SECTIONS AND SIDE ELEVATION	
date	DEC 21	scale AS SHOWN
drawn	IRMB	
drawing no	GAL 358 (PC) 003 A	