


HOUSE No - 49 HOUSE No - 50

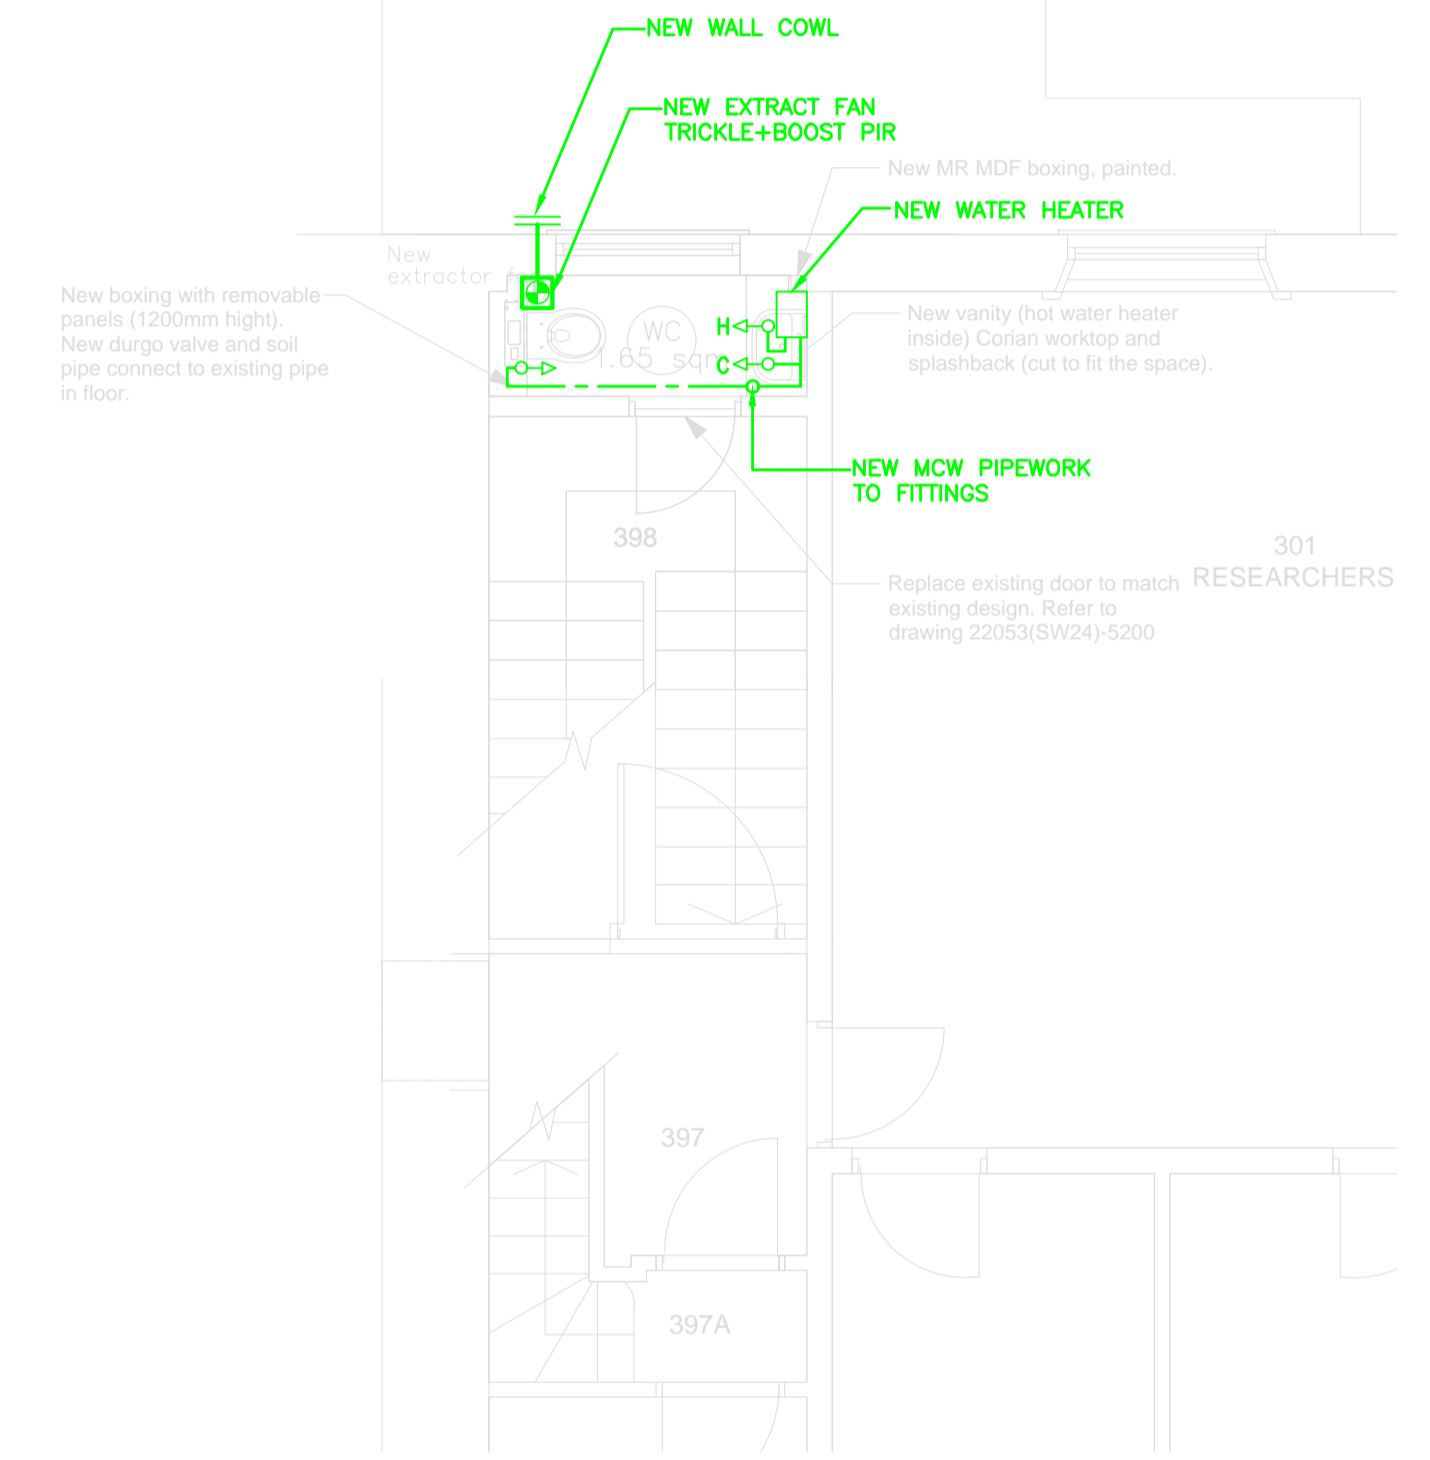

Chartered Architects
Chartered Building Surveyors
Interior Designers
CDM Services
Suite 3, Sandford House,
1b Claremont Road,
Teddington, TW11 8DH
+44 (0)20 8943 5300
www.kendallkingscott.co.uk

Project
**Life & Medical Sciences
Small Works**
Client
University College London
Scale Paper Size Filename
1:50 ISO A1 1667_SW24_M_Model.dwg
© Copyright Do not scale this drawing

C2	01/03/2023	CONSTRUCTION ISSUE
C1	12/01/2023	CONSTRUCTION ISSUE
P05	09/11/2022	GENERAL UPDATE
P04	04/11/2022	GENERAL UPDATE
P03	13/10/2022	DATE CHANGE
P02	07/09/2022	DATE CHANGE
Rev	Date	By Ap Note
Drawing Title SW24 - Mechanical Services Proposed 49 Gordon Square		
Project Number	Drawing Number	Revision
220593-8611	C2	
Date	Drawn	Checked
24/08/2022	MW	FM
Purpose/Status CONSTRUCTION ISSUE		
Check all dimensions and levels on site		

Only to be used on the site for which designed. The electronic transmission of designs/information contained in this drawing is carried out entirely at the User's risk and Kendall Kingscott Ltd. will have no liability for any errors or inaccuracies arising therefrom. The production of amended or updated information from the said designs/information by the User is entirely the responsibility of the User and Kendall Kingscott Ltd. shall have no responsibility in respect thereof whatsoever.