




KEY
- Site Boundary
- Other land owned by the applicant

KEY PLAN



SW24 - 49 GORDON SQUARE
SITE LOCATION PLAN

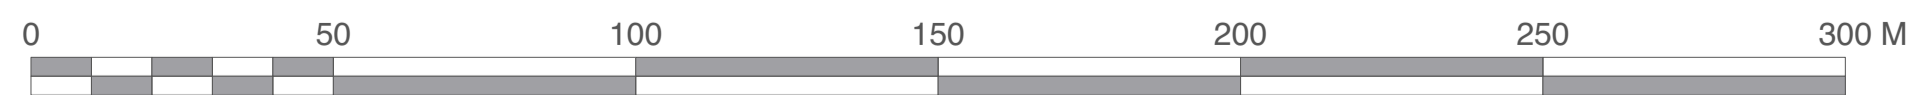

Scale 1:1250 @ A1



Chartered Architects
Chartered Building Surveyors
Interior Designers
CDM Services

Suite 3, Sandford House,
1b Claremont Road,
Teddington, TW11 8DH
+44 (0)20 8943 5300
www.kendallkingscott.co.uk

Project
Life and Medical Sciences - Small Works

Client
University College London

Scale 1:1250 ISO A1
Paper Size 220593-UCL-ContB-Planning-Site
Filename plans_vwv

P1 07/03/2023 Issued to planning
Rev Date By Ap Note

Drawing Title
SW24 - 49 Gordon Square
Site Location Plan

Project Number 220593(SW24)-1100
Drawing Number P1
Revision

Date 23/06/2022
Drawn ML
Checked KS
Purpose/Status PLANNING

Check all dimensions and levels on site

Only to be used on the site for which designed. The electronic transmission of design information contained in this drawing is carried out entirely at the User's risk and Kendall Kingscott Ltd. will have no liability for any errors or inaccuracies arising therefrom. The production of amended or updated information from this design information by the User is entirely the responsibility of the User and Kendall Kingscott Ltd. shall have no responsibility in respect thereof whatsoever.