



Existing Section A

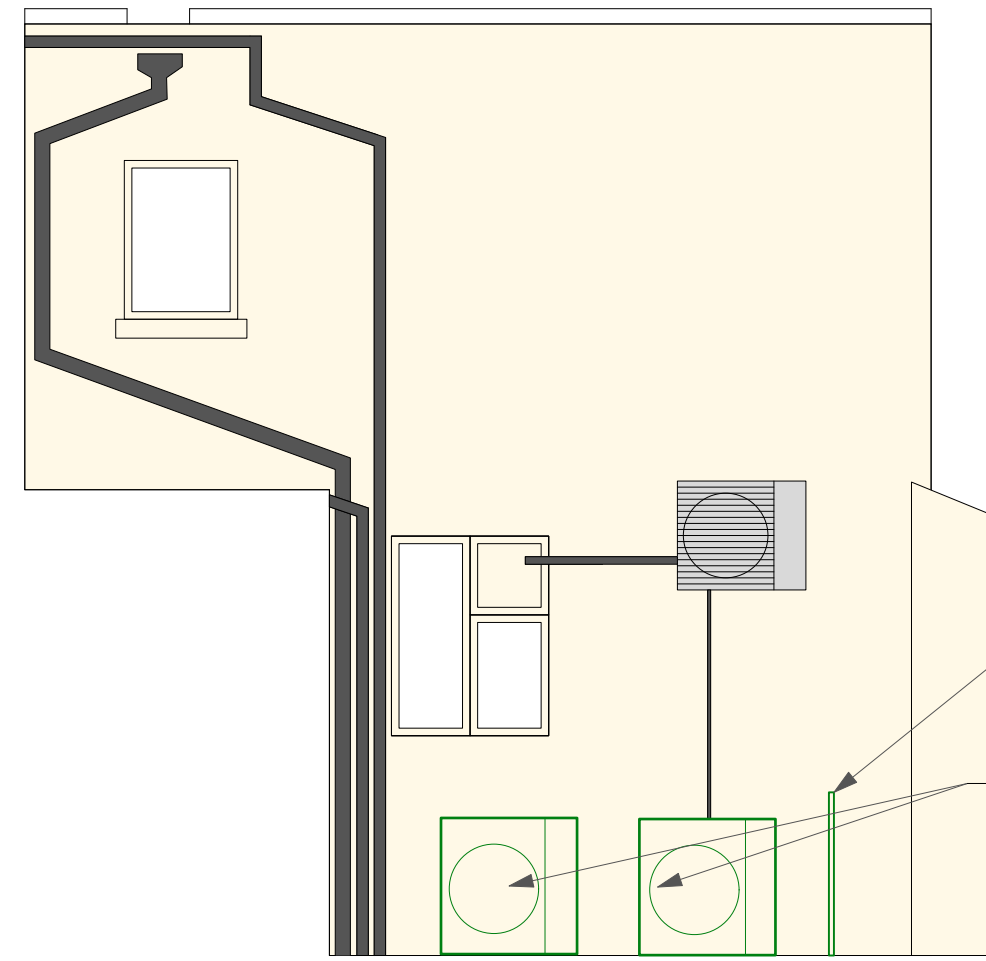


Proposed Section A

KEY PLAN - 49 Gordon Square Basement Floor

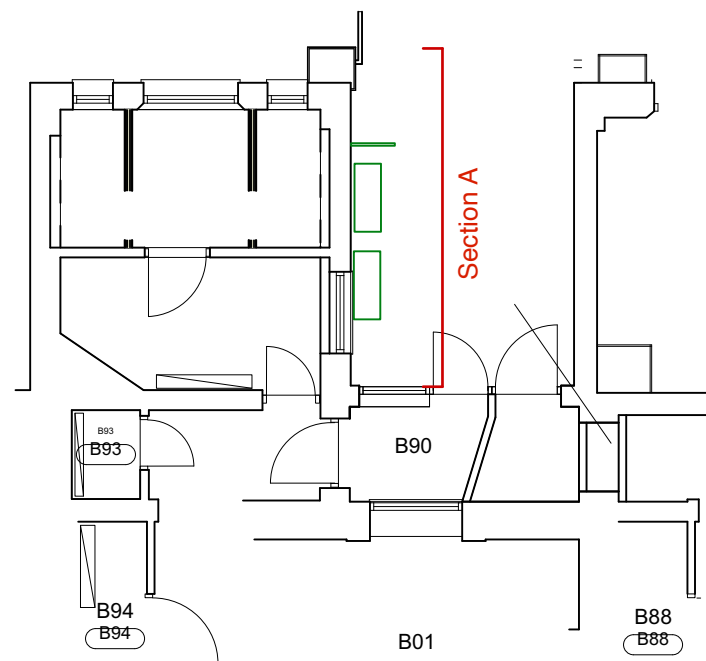

EXTERNAL SECTIONS 49 GORDON SQUARE

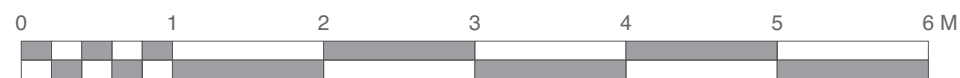

Scale 1:50 @ A3



Chartered Architects  
Chartered Building Surveyors  
Interior Designers  
CDM Services

Suite 3, Sandford House,  
1b Claremont Road,  
Teddington, TW11 8DH  
+44 (0)20 8943 5300  
www.kendallkingscott.co.uk

Project  
Life and Medical Sciences Small Works

Client  
University College London

Scale 1:50  
Paper Size ISO A3  
Filename SW24-49 Gordon Square v2022.vwx

Date 21/02/2023  
Drawn AC  
Checked GC

Project Number 220593(SW24)1106  
Drawing Number 1106  
Revision P1

Drawing Title  
49 Gordon Square - External Sections

Purpose/Status  
PLANNING

Only to be used on the site for which designed. The electronic transmission of designs/information contained in this drawing is carried out entirely at the User's risk and Kendall Kingscott Ltd. will have no liability for any errors or inaccuracies arising therefrom. The production of amended or updated information from the said designs/information by the User is entirely the responsibility of the User and Kendall Kingscott Ltd. shall have no responsibility in respect thereof whatsoever.