

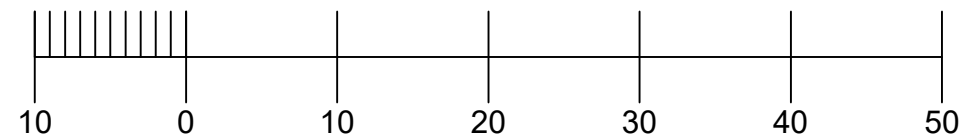


SCALE 1:500

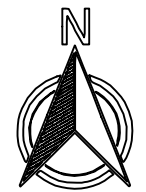

SCALE 1:1250

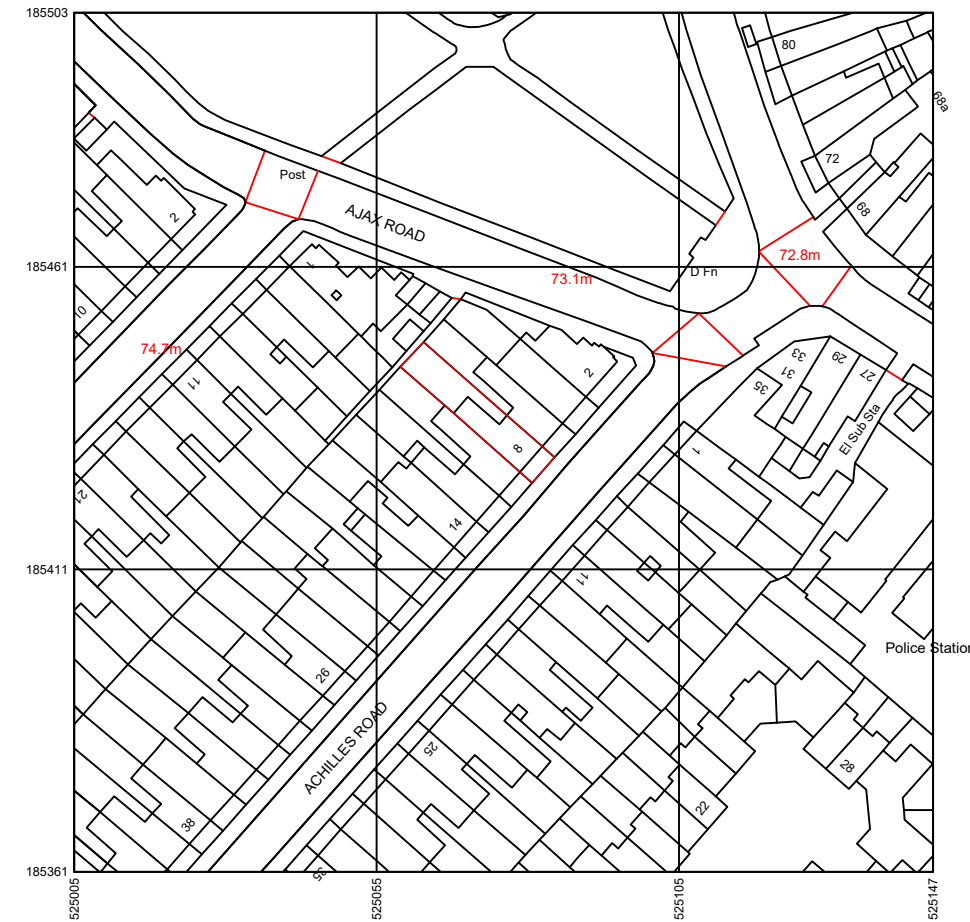

Project GROUND FLOOR REAR/SIDE EXTENSION	London Structural Design Ltd		
	Address 8 ACHILLES ROAD NW6 1EA	Date 05/2021	Number M1
	Title SITE & LOCATION MAP	Scale 1:500 & 1:1250@A3	Drawn By RP